




June 4, 1982

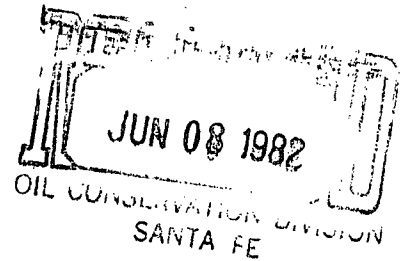

Mr. Joe D. Ramey, Director
New Mexico Oil Conservation Division
P. O. Box 2088
Santa Fe, New Mexico 87501

NSC-1548
Rule 104 F
6-28-82

Dear Mr. Ramey:

Subject: Mesa Petroleum Co.
China Federal #12
1980' FNL & 500' FWL Abo Gas
Section 19, T7S, R23E
Chaves County, New Mexico

Application is hereby made for administrative approval of an unorthodox location for subject well due to topography.

Exhibit I is the Form C102 showing mineral lease holder for the proposed proration unit, Exhibit II is the topographic plat showing the area in question and Exhibit III is a land plat showing offset operators notified by certified mail of this request.

Expeditious handling of this request is greatly appreciated.

Yours truly,

MESA PETROLEUM CO.

A handwritten signature in cursive script, appearing to read 'R. E. Mathis'.

R. E. Mathis
Regulatory Coordinator
Permian Basin Division

XC: MTS, PLE, YATES, J. M. MCNIGHT

All distances must be from the outer boundaries of the Section.

JUN 08 1982


Color	Mesa Petroleum Co.			Lease	China Federal Oil Consortium			Well No.	12
Letter	E	Section	19	Township	7 S.	Range	23 E.	County	SANTA FE Chaves
Nearest Postage Location of Well:									
1980		feet from the North		line and		500		feet from the West line	
Land Level Elev.	3983	Producing Formation		ABO		Pool		UNDESIGNATED	
						Dedicated Acreage:		NE/4 160 Acres	

- Outline the acreage dedicated to the subject well by colored pencil or hachure marks on the plat below.
- If more than one lease is dedicated to the well, outline each and identify the ownership thereof (both as to working interest and royalty).
- If more than one lease of different ownership is dedicated to the well, have the interests of all owners been consolidated by communitization, unitization, force-pooling, etc?

☐ Yes ☐ No If answer is "yes," type of consolidation _____

If answer is "no," list the owners and tract descriptions which have actually been consolidated. (Use reverse side of this form if necessary.) _____

No allowable will be assigned to the well until all interests have been consolidated (by communitization, unitization, forced-pooling, or otherwise) or until a non-standard unit, eliminating such interests, has been approved by the Division _____

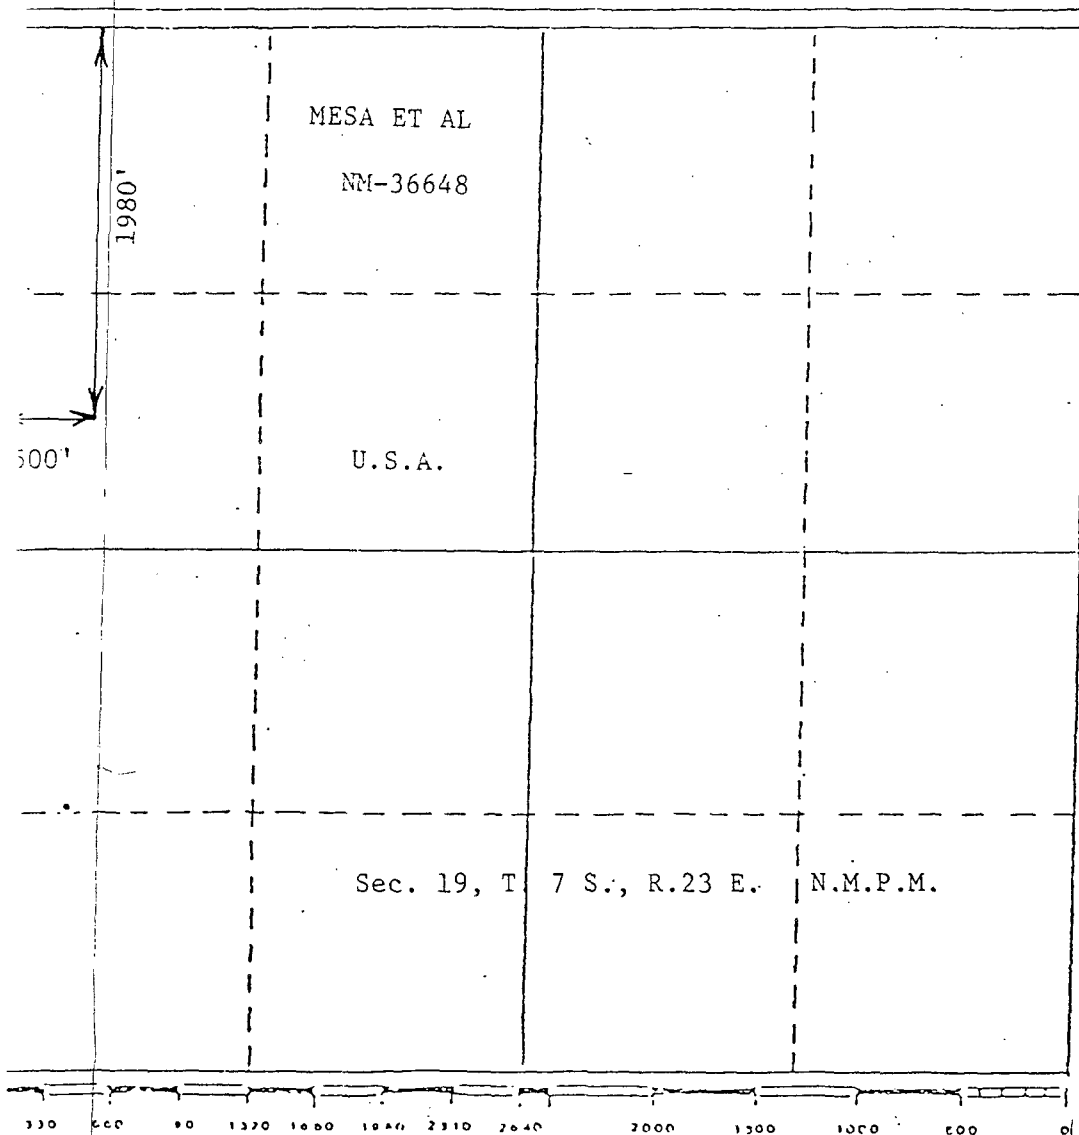

CERTIFICATION

I hereby certify that the information contained herein is true and complete to the best of my knowledge and belief.

R. E. Mathis

Name

R. E. MATHIS

Position

REGULATORY COORDINATOR

Company

MESA PETROLEUM CO.

Date

JUNE 4, 1982

I hereby certify that the well location shown on this plat was plotted from field notes of actual surveys made by me or under my supervision, and that the same is true and correct to the best of my knowledge and belief.

Date Surveyed

June 2, 1982

Registered Professional Engineer and/or Land Surveyor

John D. Jaquess
John D. Jaquess, P.E. & L.S.
Certificate No. 6280



MESA
PETROLEUM CO.
PERMAN BASIN DIVISION




EXHIBIT I

SURVEY PLAT FOR PROPOSED
CHINA FEDERAL #12

BY:

DRAWN BY:

SCALE:

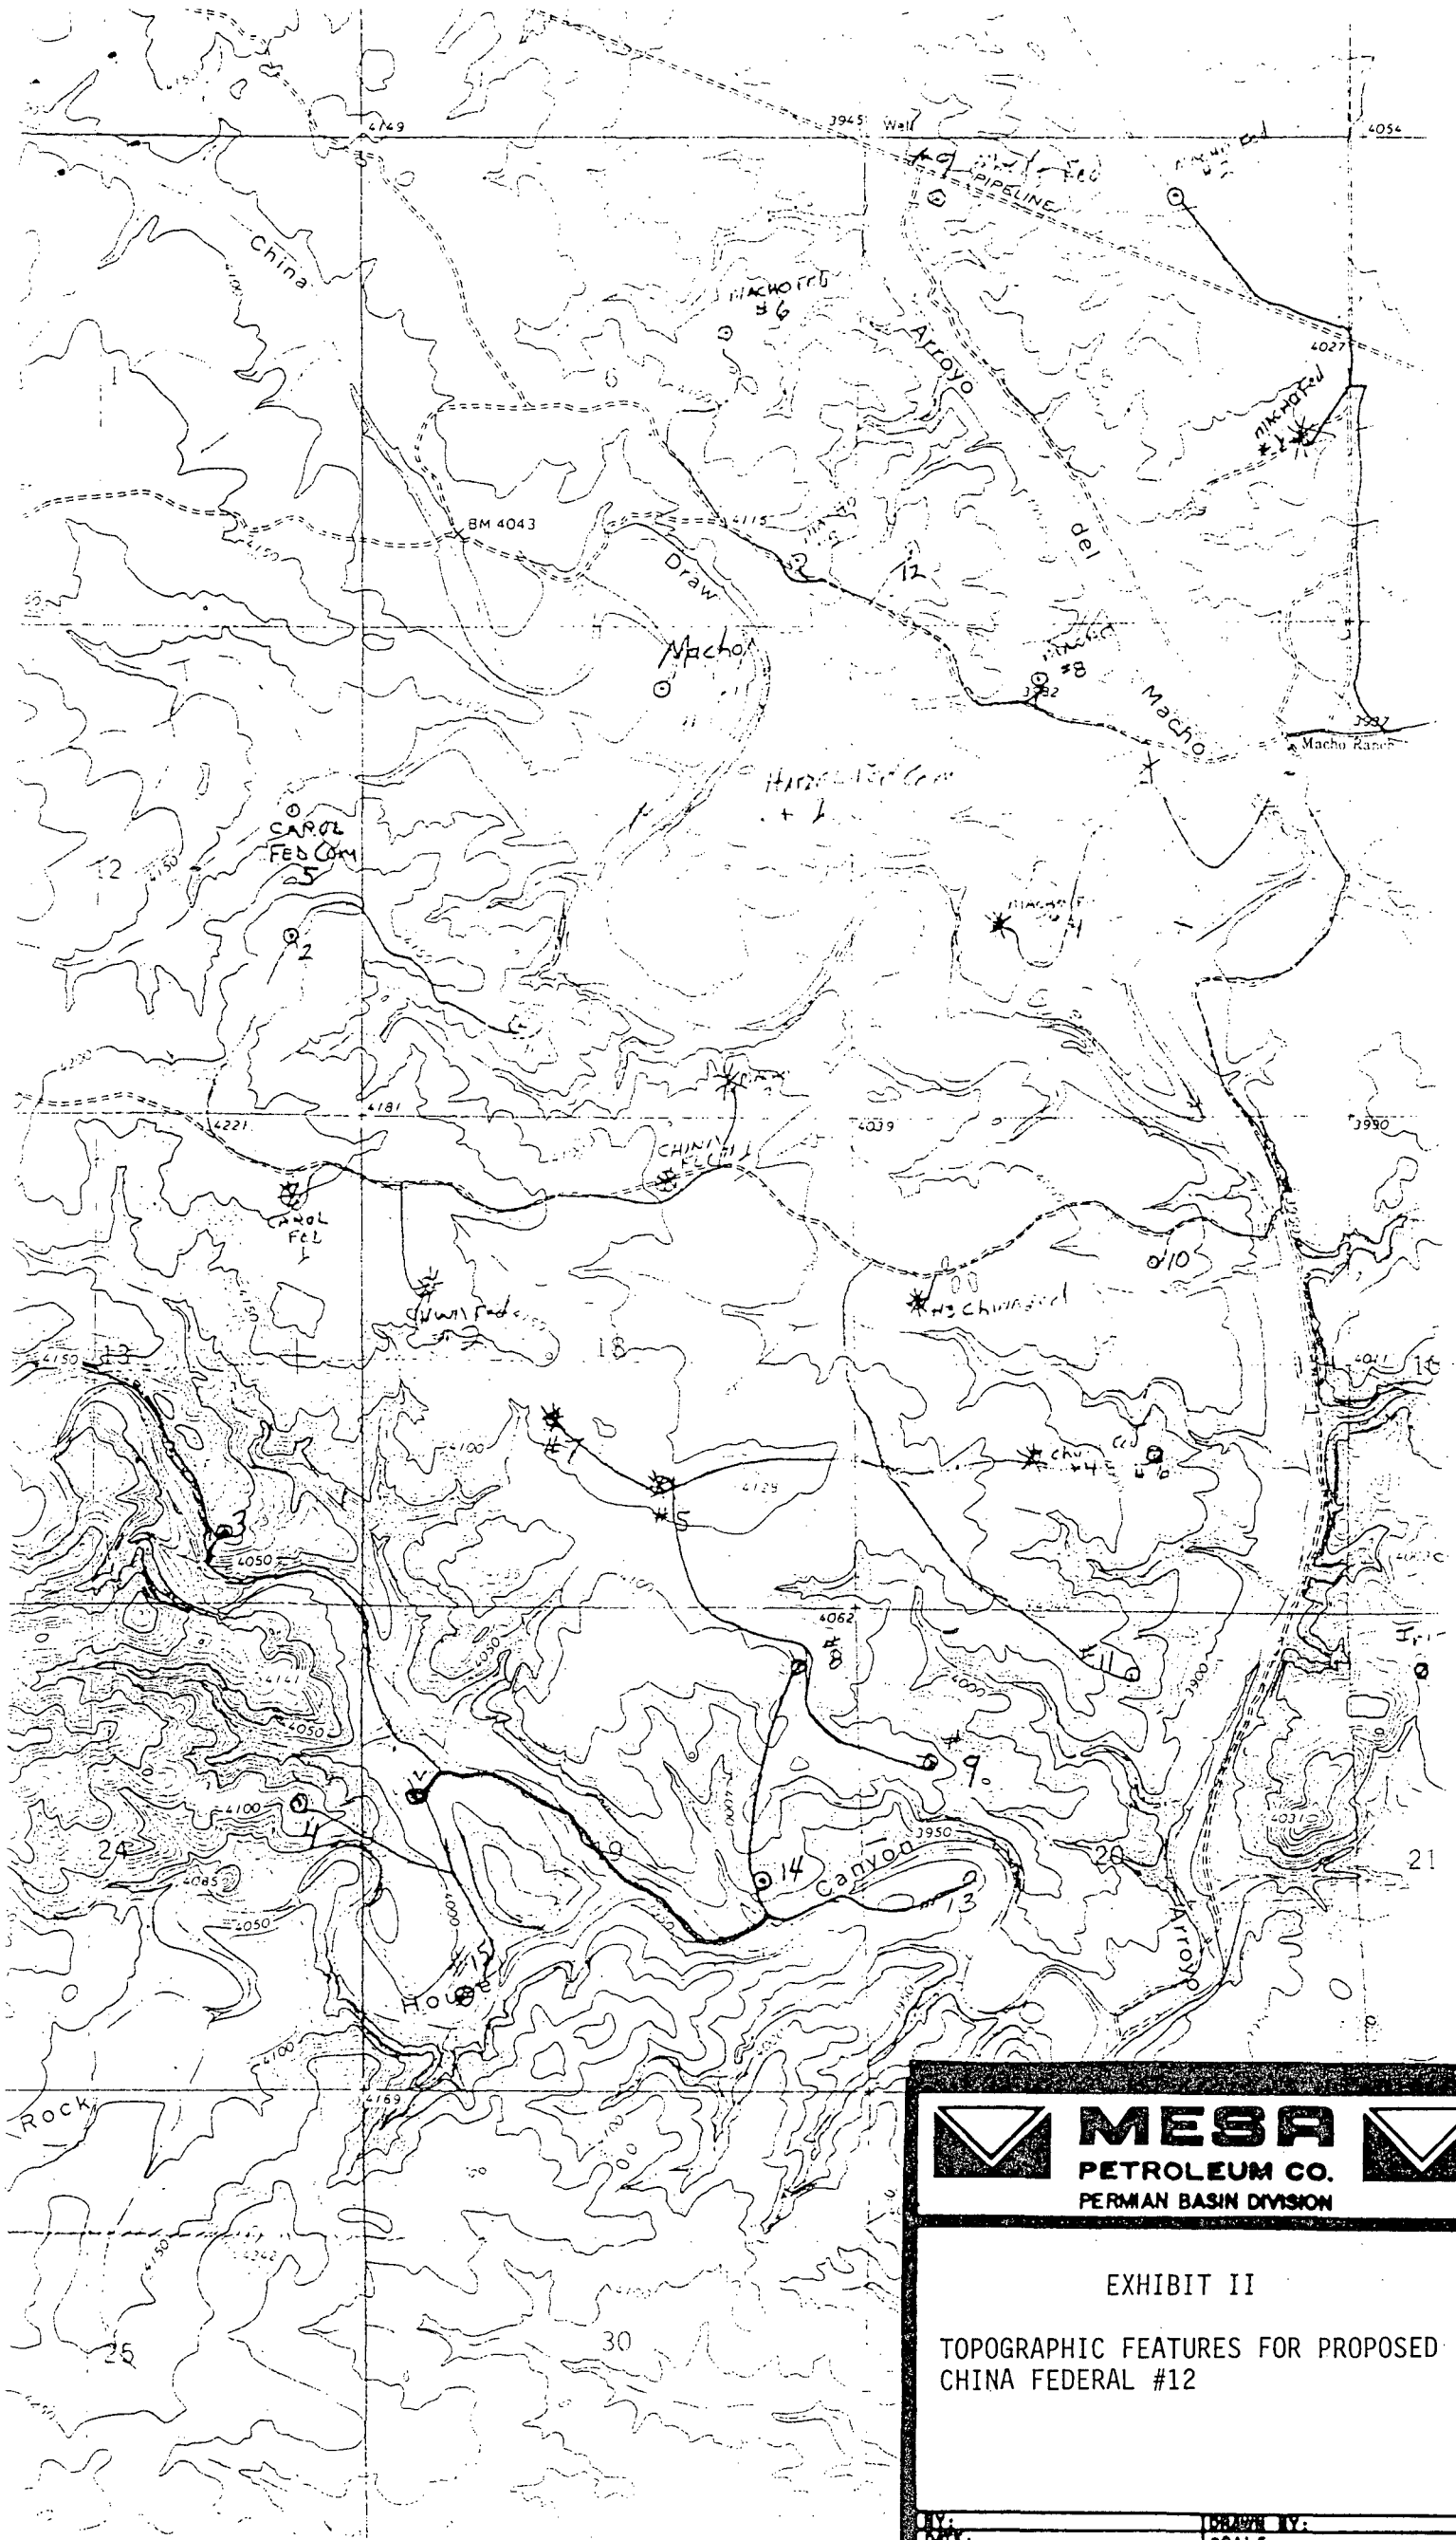

MESA
PETROLEUM CO.
PERMAN BASIN DIVISION



EXHIBIT II

TOPOGRAPHIC FEATURES FOR PROPOSED
CHINA FEDERAL #12

DIV.
DATE:

DRAWN BY:
SCALE:

