
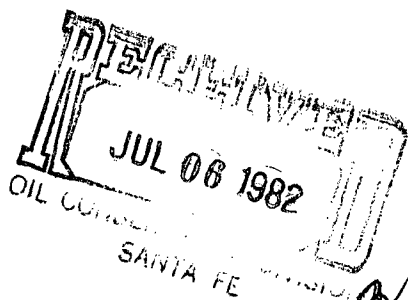


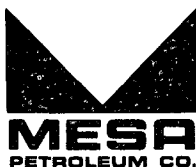

July 2, 1982

Mr. Joe D. Ramey, Director
New Mexico Oil Conservation Division
P. O. Box 2088
Santa Fe, New Mexico 87501

Dear Mr. Ramey:

Subject: Mesa Petroleum Co.
Debbie Federal #3
330' FNL & 1190' FEL
Section 30, T7S, R23E
Chaves County, New Mexico

Abo go?

*NSC-1563
Rule 104F
No offset
Immediate*

Application is hereby made for administrative approval of an unorthodox location for subject well due to topography.

Exhibit I is the Form C102 showing mineral lease holder for the proposed proration unit, Exhibit II is the topographic plat showing the area in question and Exhibit III is a land plat showing offset operators notified by certified mail of this request.

Expeditious handling of this request is greatly appreciated.


Yours truly,

MESA PETROLEUM CO.

R.E. Mathis by [signature]
R. E. Mathis
Regulatory Coordinator
Permian Basin Division

XC: MTS, PLE, YATES, J. M. McKNIGHT

BXC: TLS, CEN RCDS, ACCTG, MEC, LAND, ROSWELL, REM, FILE

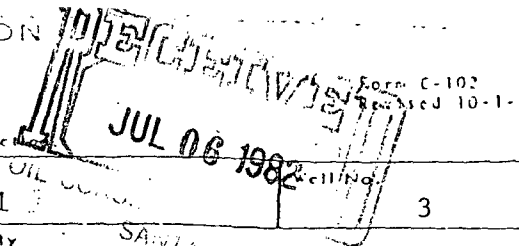


Operator Mesa Petroleum Co.		Lease Debbie Federal		Well No. 3
Unit Letter A	Section 30	Township 7 S.	Range 23 E.	County SANTA FE CHAVES
Actual Footage Location of Well: 330 feet from the North line and 1190 feet from the East line				
Ground Level Elev. 4082	Producing Formation ABO	Pool UNDESIGNATED ABO	Dedicated Acreage: NE/4 160 Acres	

1. Outline the acreage dedicated to the subject well by colored pencil or hatchure marks on the plat below.
2. If more than one lease is dedicated to the well, outline each and identify the ownership thereof (both as to working interest and royalty).
3. If more than one lease of different ownership is dedicated to the well, have the interests of all owners been consolidated by communitization, unitization, force-pooling, etc?

☐ Yes ☐ No If answer is "yes," type of consolidation _____

If answer is "no," list the owners and tract descriptions which have actually been consolidated. (Use reverse side of this form if necessary.) _____

No allowable will be assigned to the well until all interests have been consolidated (by communitization, unitization, force-pooling, or otherwise) or until a non-standard unit, eliminating such interests, has been approved by the Division.

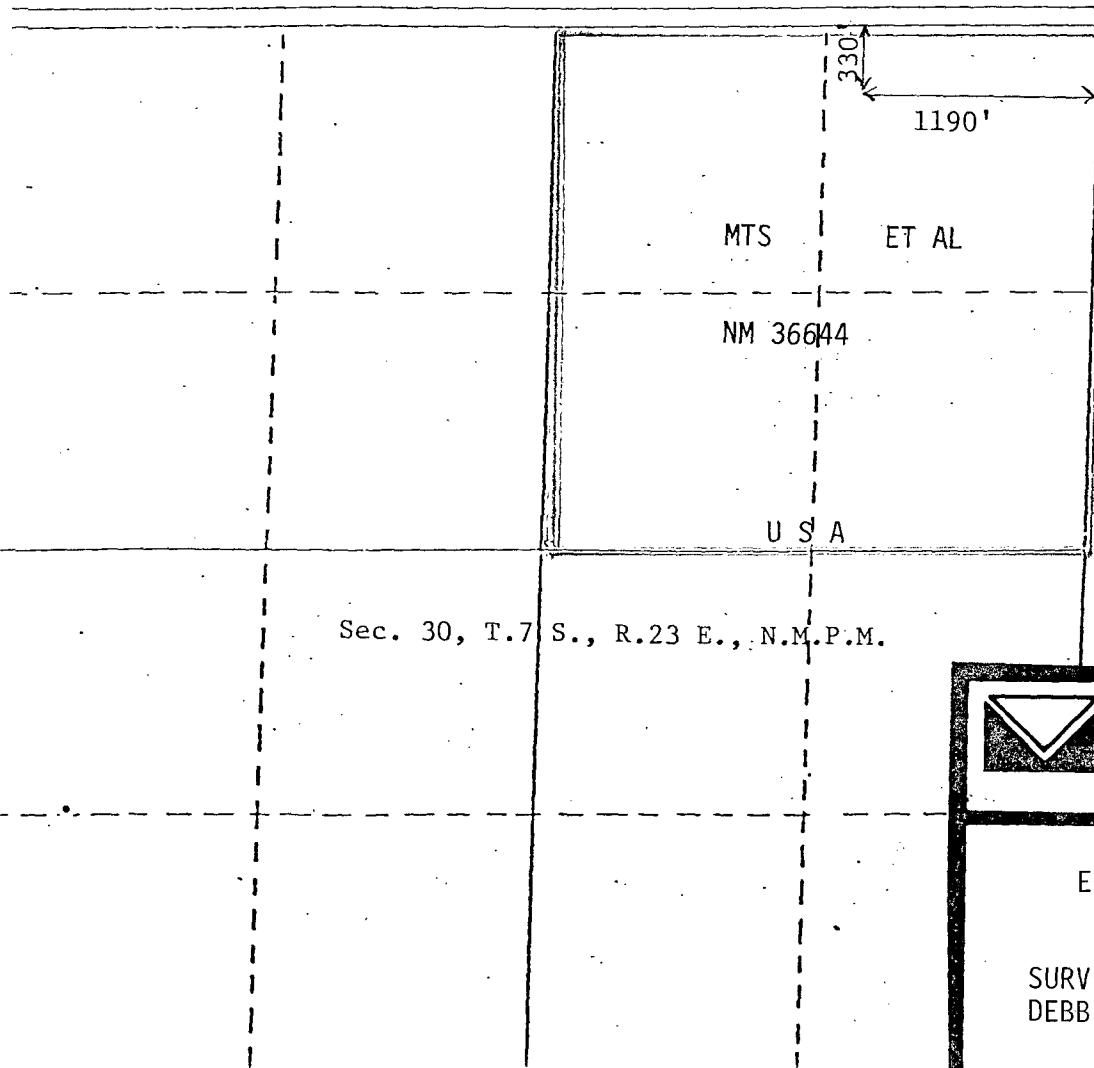

CERTIFICATION

I hereby certify that the information contained herein is true and complete to the best of my knowledge and belief.

Michael P. Houston

Name	MICHAEL P. HOUSTON
Position	OPERATIONS MANAGER
Company	MESA PETROLEUM CO.
Date	7-2-82


I hereby certify that the well location shown on this plat was plotted from field

MESA
PETROLEUM CO.
PERMIAN BASIN DIVISION

EXHIBIT I

SURVEY PLAT FOR PROPOSED
DEBBIE FEDERAL #3

BY: _____ DATE: _____
DRAWN BY: _____ SCALE: _____

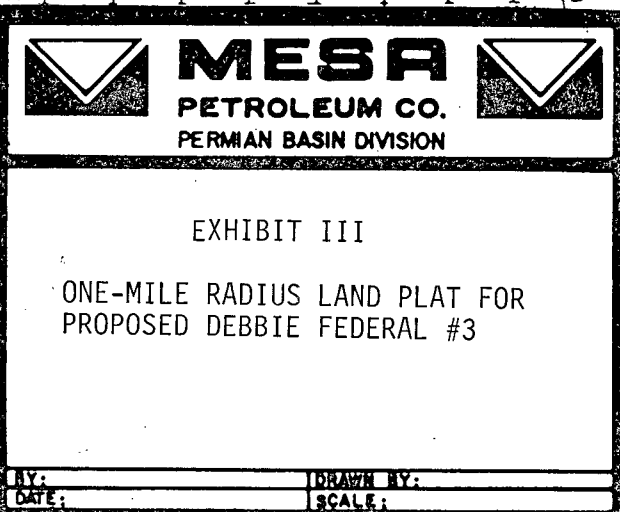

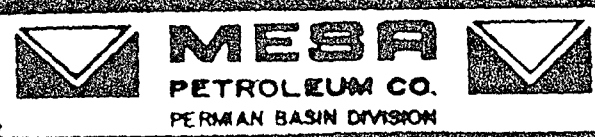
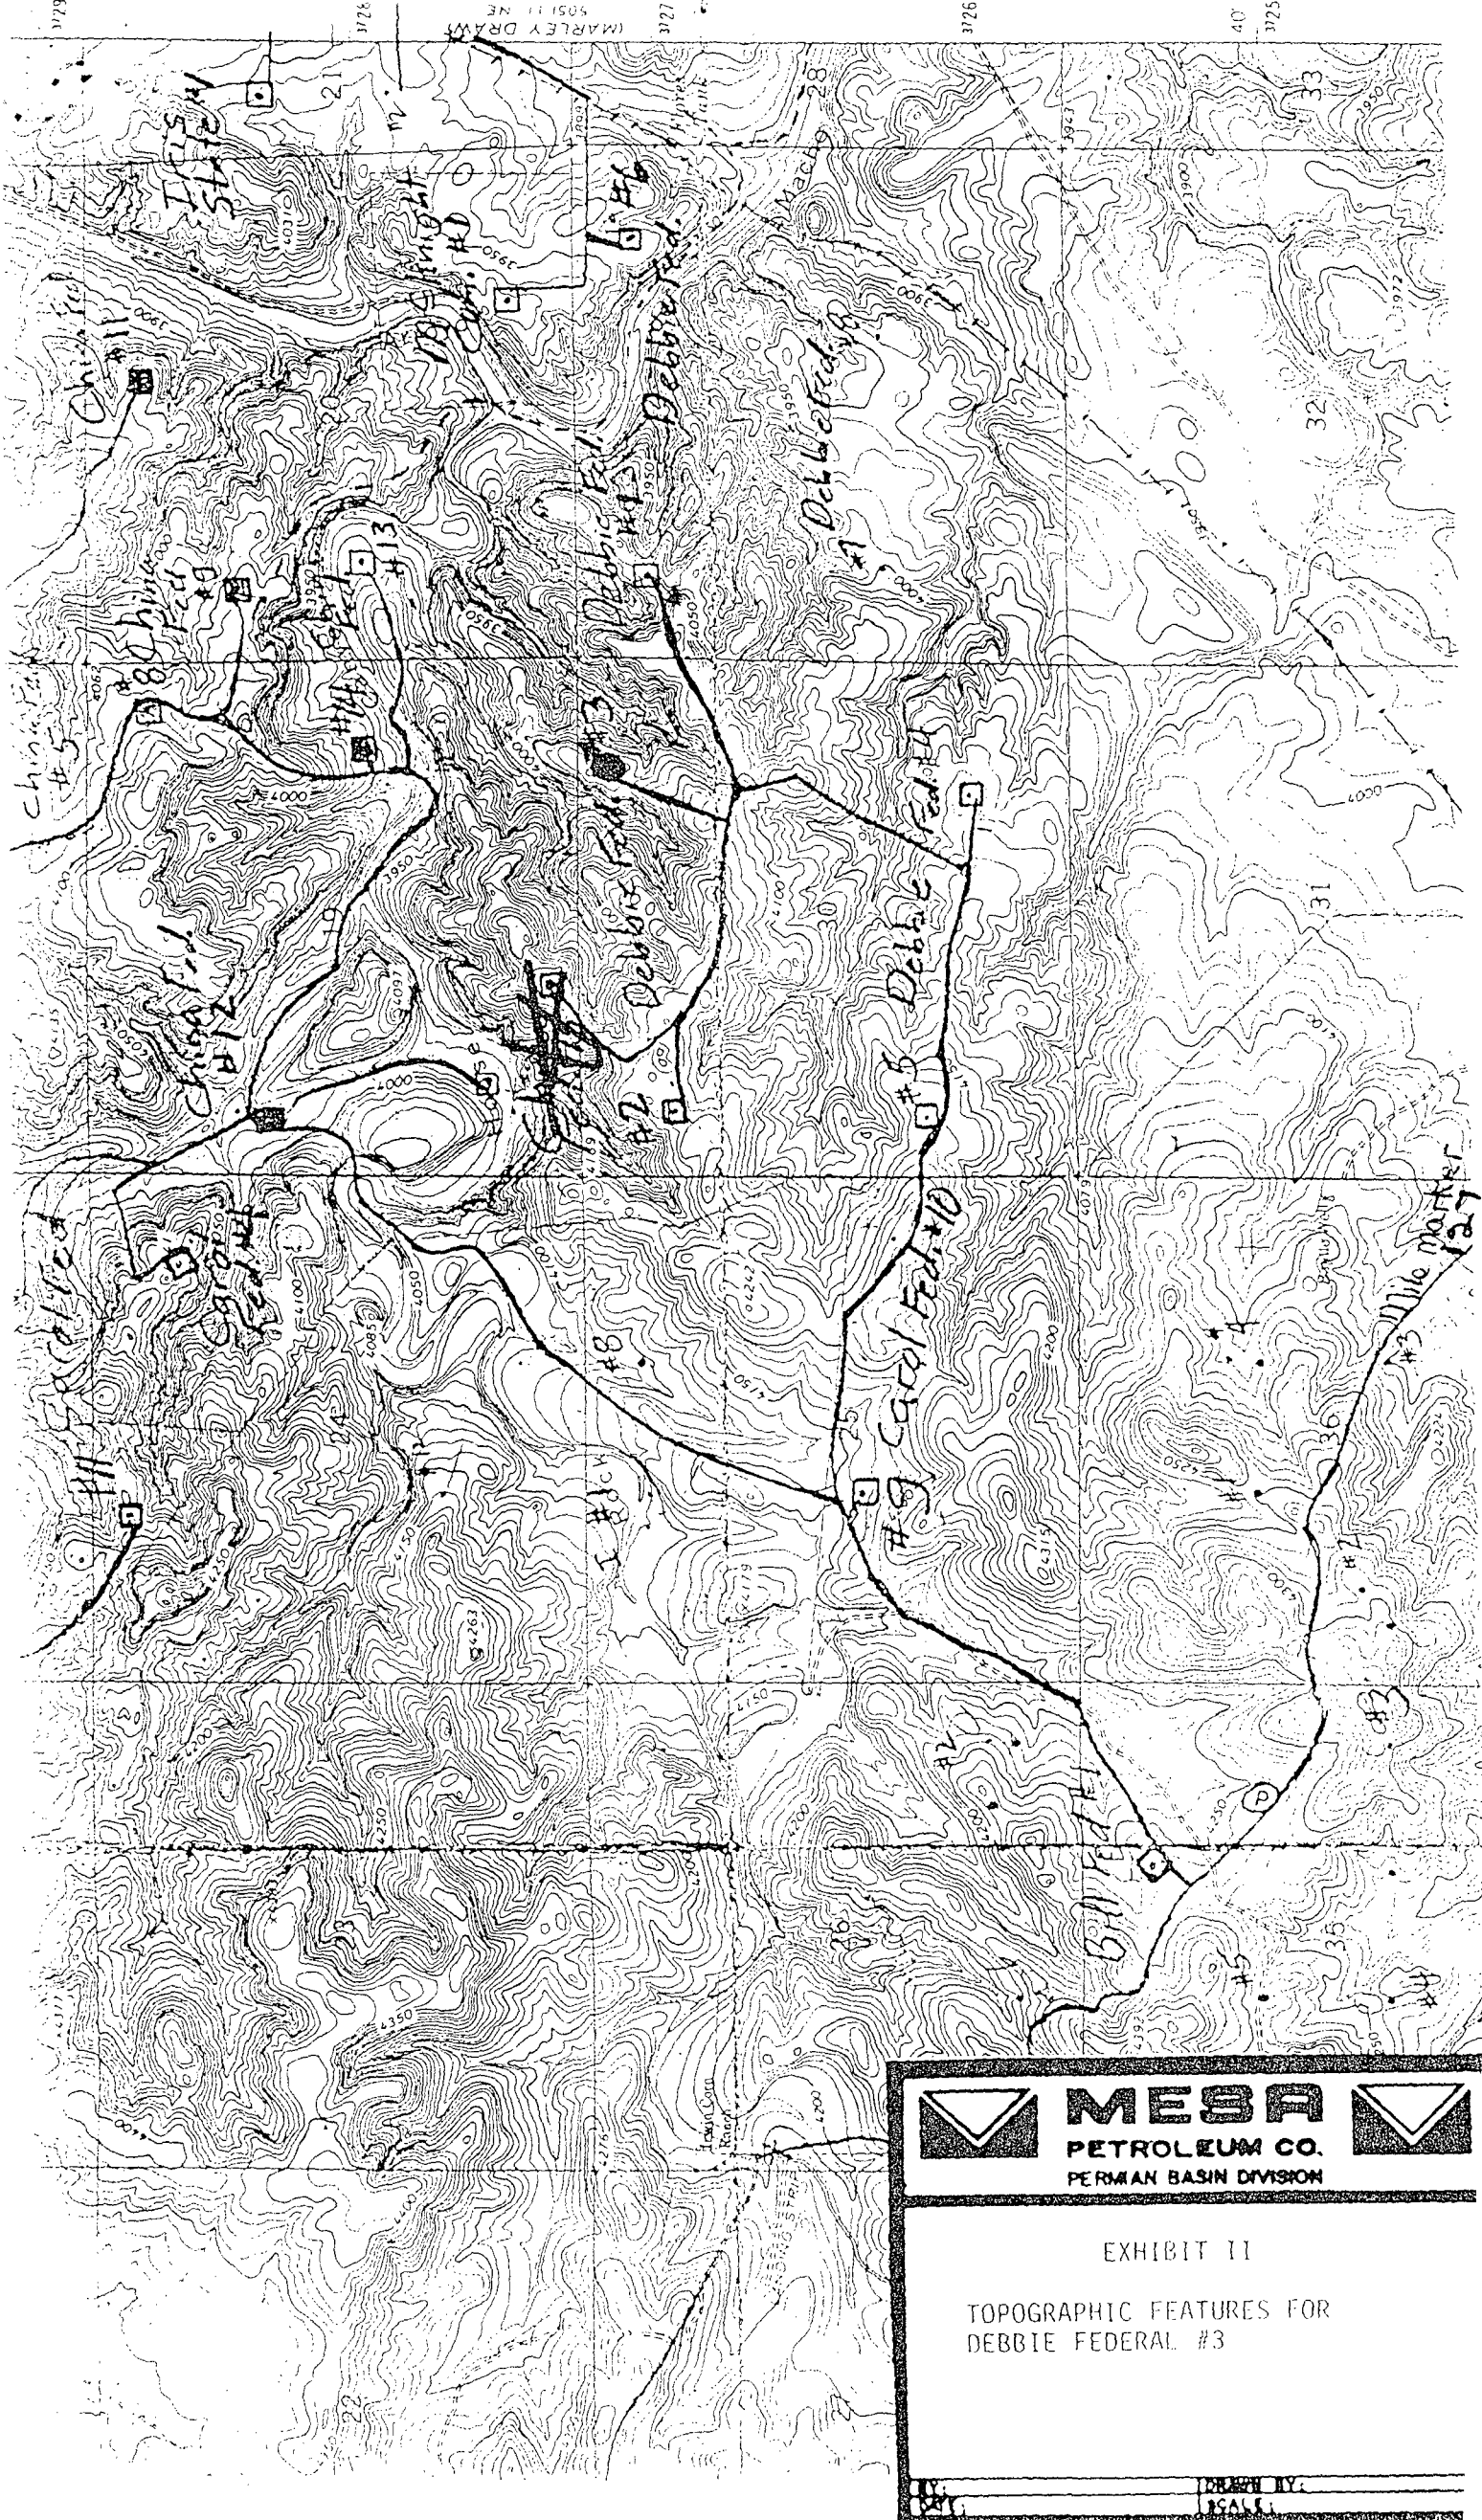


EXHIBIT II
TOPOGRAPHIC FEATURES FOR
DEBBIE FEDERAL #3

DRAWN BY:
SCALE: