

WELL NAME: Creek AL Federal #5 FIELD: Shugart Yates Queen Grayburg

LOCATION: 330' FNL & 2,310' FWL of Section 24-18S-30E Eddy County


GL: 3,564' ZERO: _____ KB: _____

SPUD DATE: 10/20/69 COMPLETION DATE: 12/20/69

COMMENTS: API No.: 30-015-20260

CASING PROGRAM

8-5/8" 24#	782'
5-1/2" 15.5#	3,422'

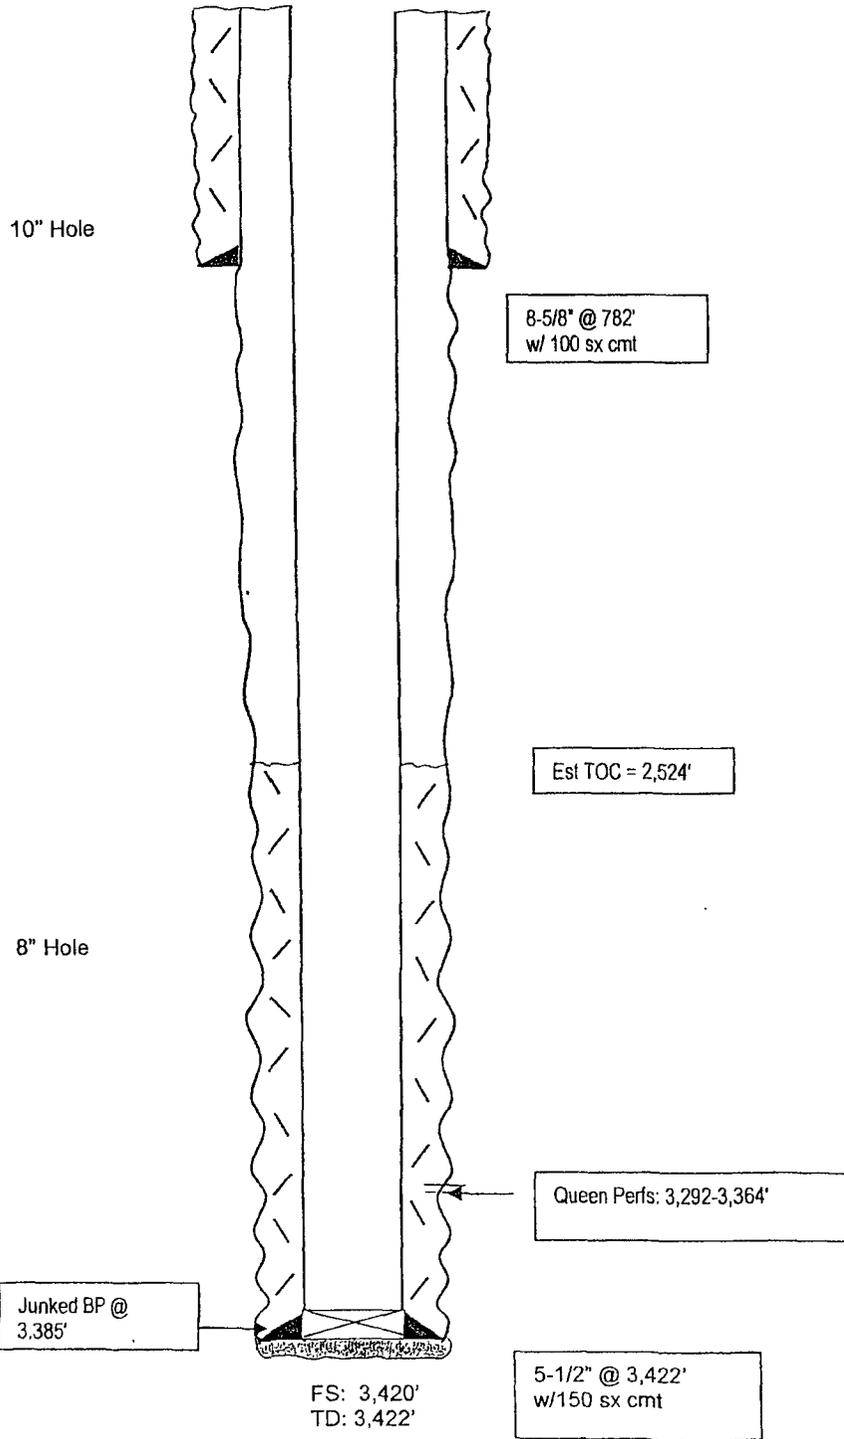

Before

TOPS	
Salt	716'
Base of salt	1,715'
Yates	1,924'
Queen	3,055'
Penrose	3,288'

Comments:
12/17/69 Frac'd well
with 50,000# 20-40
sand and 1500 bbls of
water

Accepted for record
NMOCD

Not to Scale
6/14/06
DC/Hill

WELL NAME: Creek AL Federal #5 FIELD: Shugart Yates Queen Grayburg

LOCATION: 330' FNL & 2,310' FWL of Section 24-18S-30E Eddy County


GL: 3,564' ZERO: _____ KB: _____

SPUD DATE: 10/20/69 COMPLETION DATE: 12/20/69

COMMENTS: API No.: 30-015-20260

CASING PROGRAM

8-5/8" 24#	782'
5-1/2" 15.5#	3,422'

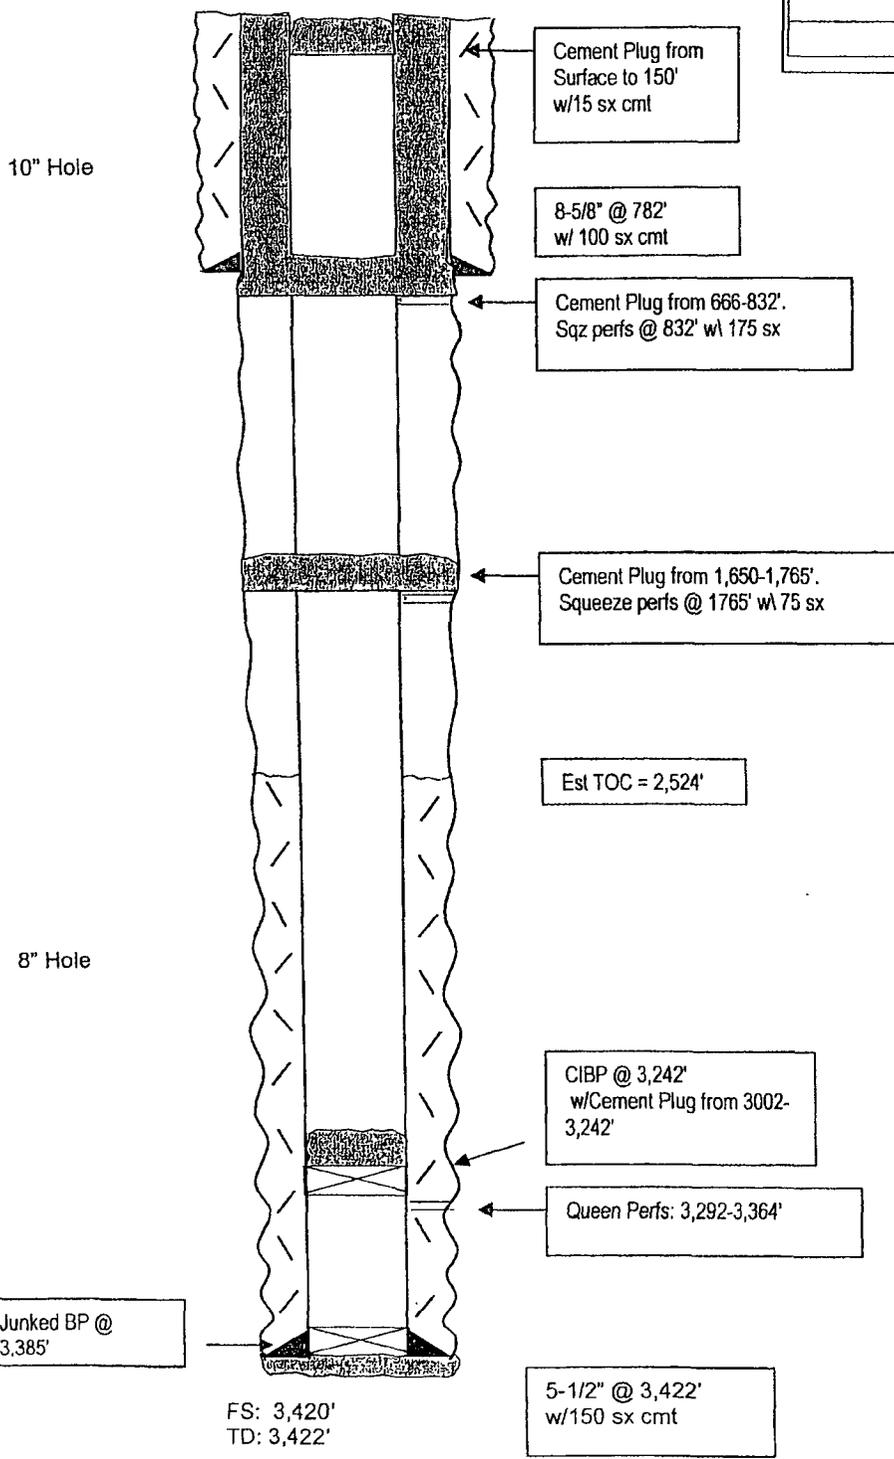

After

TOPS	
Salt	716'
Base of salt	1,715'
Yates	1,924'
Queen	3,055'
Penrose	3,288'

Comments:
 12/17/69 Frac'd well
 with 50,000# 20-40
 sand and 1500 bbls of
 water

**Accepted for record
 NMOCD**

Not to Scale
 6/14/06
 DC/Hill