


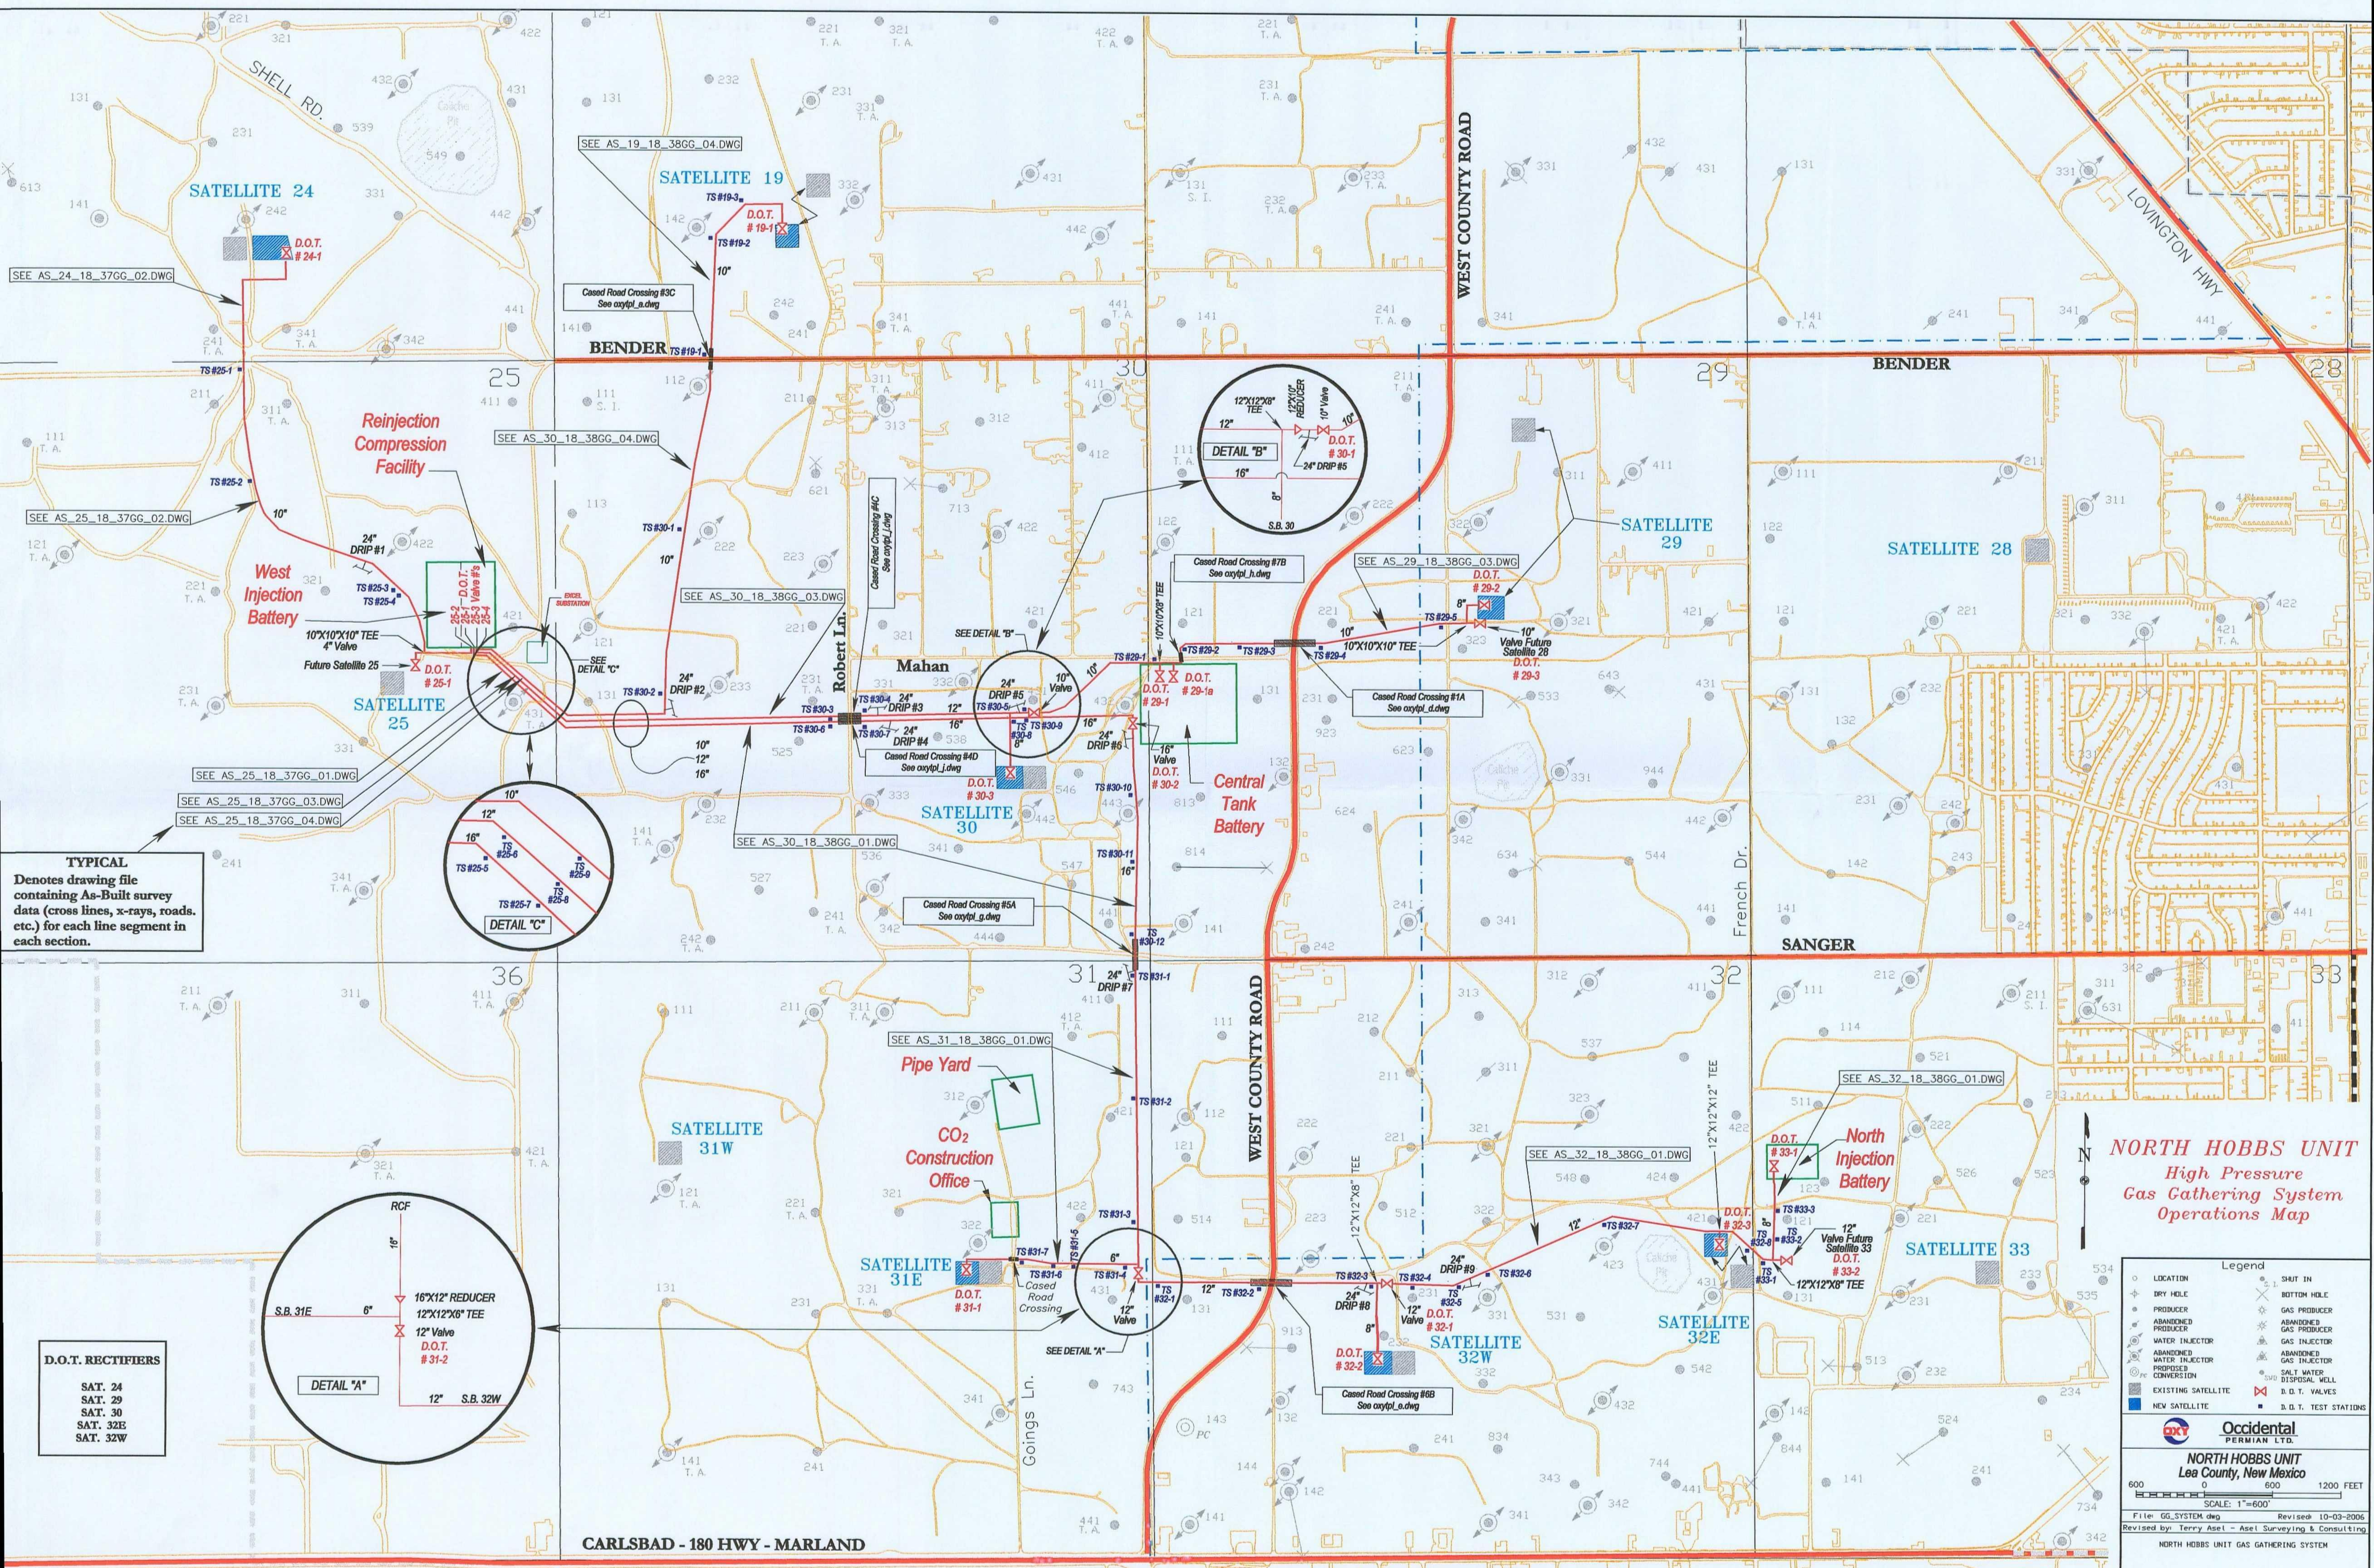

TYPICAL
Denotes drawing file
containing As-Built survey
data (cross lines, x-rays, roads,
etc.) for each line segment in
each section.

D.O.T. RECTIFIERS
SAT. 24
SAT. 29
SAT. 30
SAT. 32E
SAT. 32W

NORTH HOBBS UNIT
High Pressure
Gas Gathering System
Operations Map

Legend

○ LOCATION	○ SHUT IN
● DRY HOLE	○ BOTTOM HOLE
● PRODUCER	○ GAS PRODUCER
● ABANDONED PRODUCER	○ ABANDONED GAS PRODUCER
● WATER INJECTOR	○ GAS INJECTOR
● ABANDONED WATER INJECTOR	○ ABANDONED GAS INJECTOR
● PROPOSED CONVERSION	○ SALT WATER DISPOSAL WELL
● EXISTING SATELLITE	○ D.O.T. VALVES
● NEW SATELLITE	○ D.O.T. TEST STATIONS

Occidental PERMIAN LTD.
NORTH HOBBS UNIT
Lea County, New Mexico

Scale: 1"=600'
0 600 1200 FEET

File: GG_SYSTEM.dwg
Revised: 10-03-2006
Revised by: Terry Asel - Asel Surveying & Consulting

NORTH HOBBS UNIT GAS GATHERING SYSTEM