



# AP - 057

## STAGE 1 ABATEMENT PLAN

**DATE:  
OCT 2006**

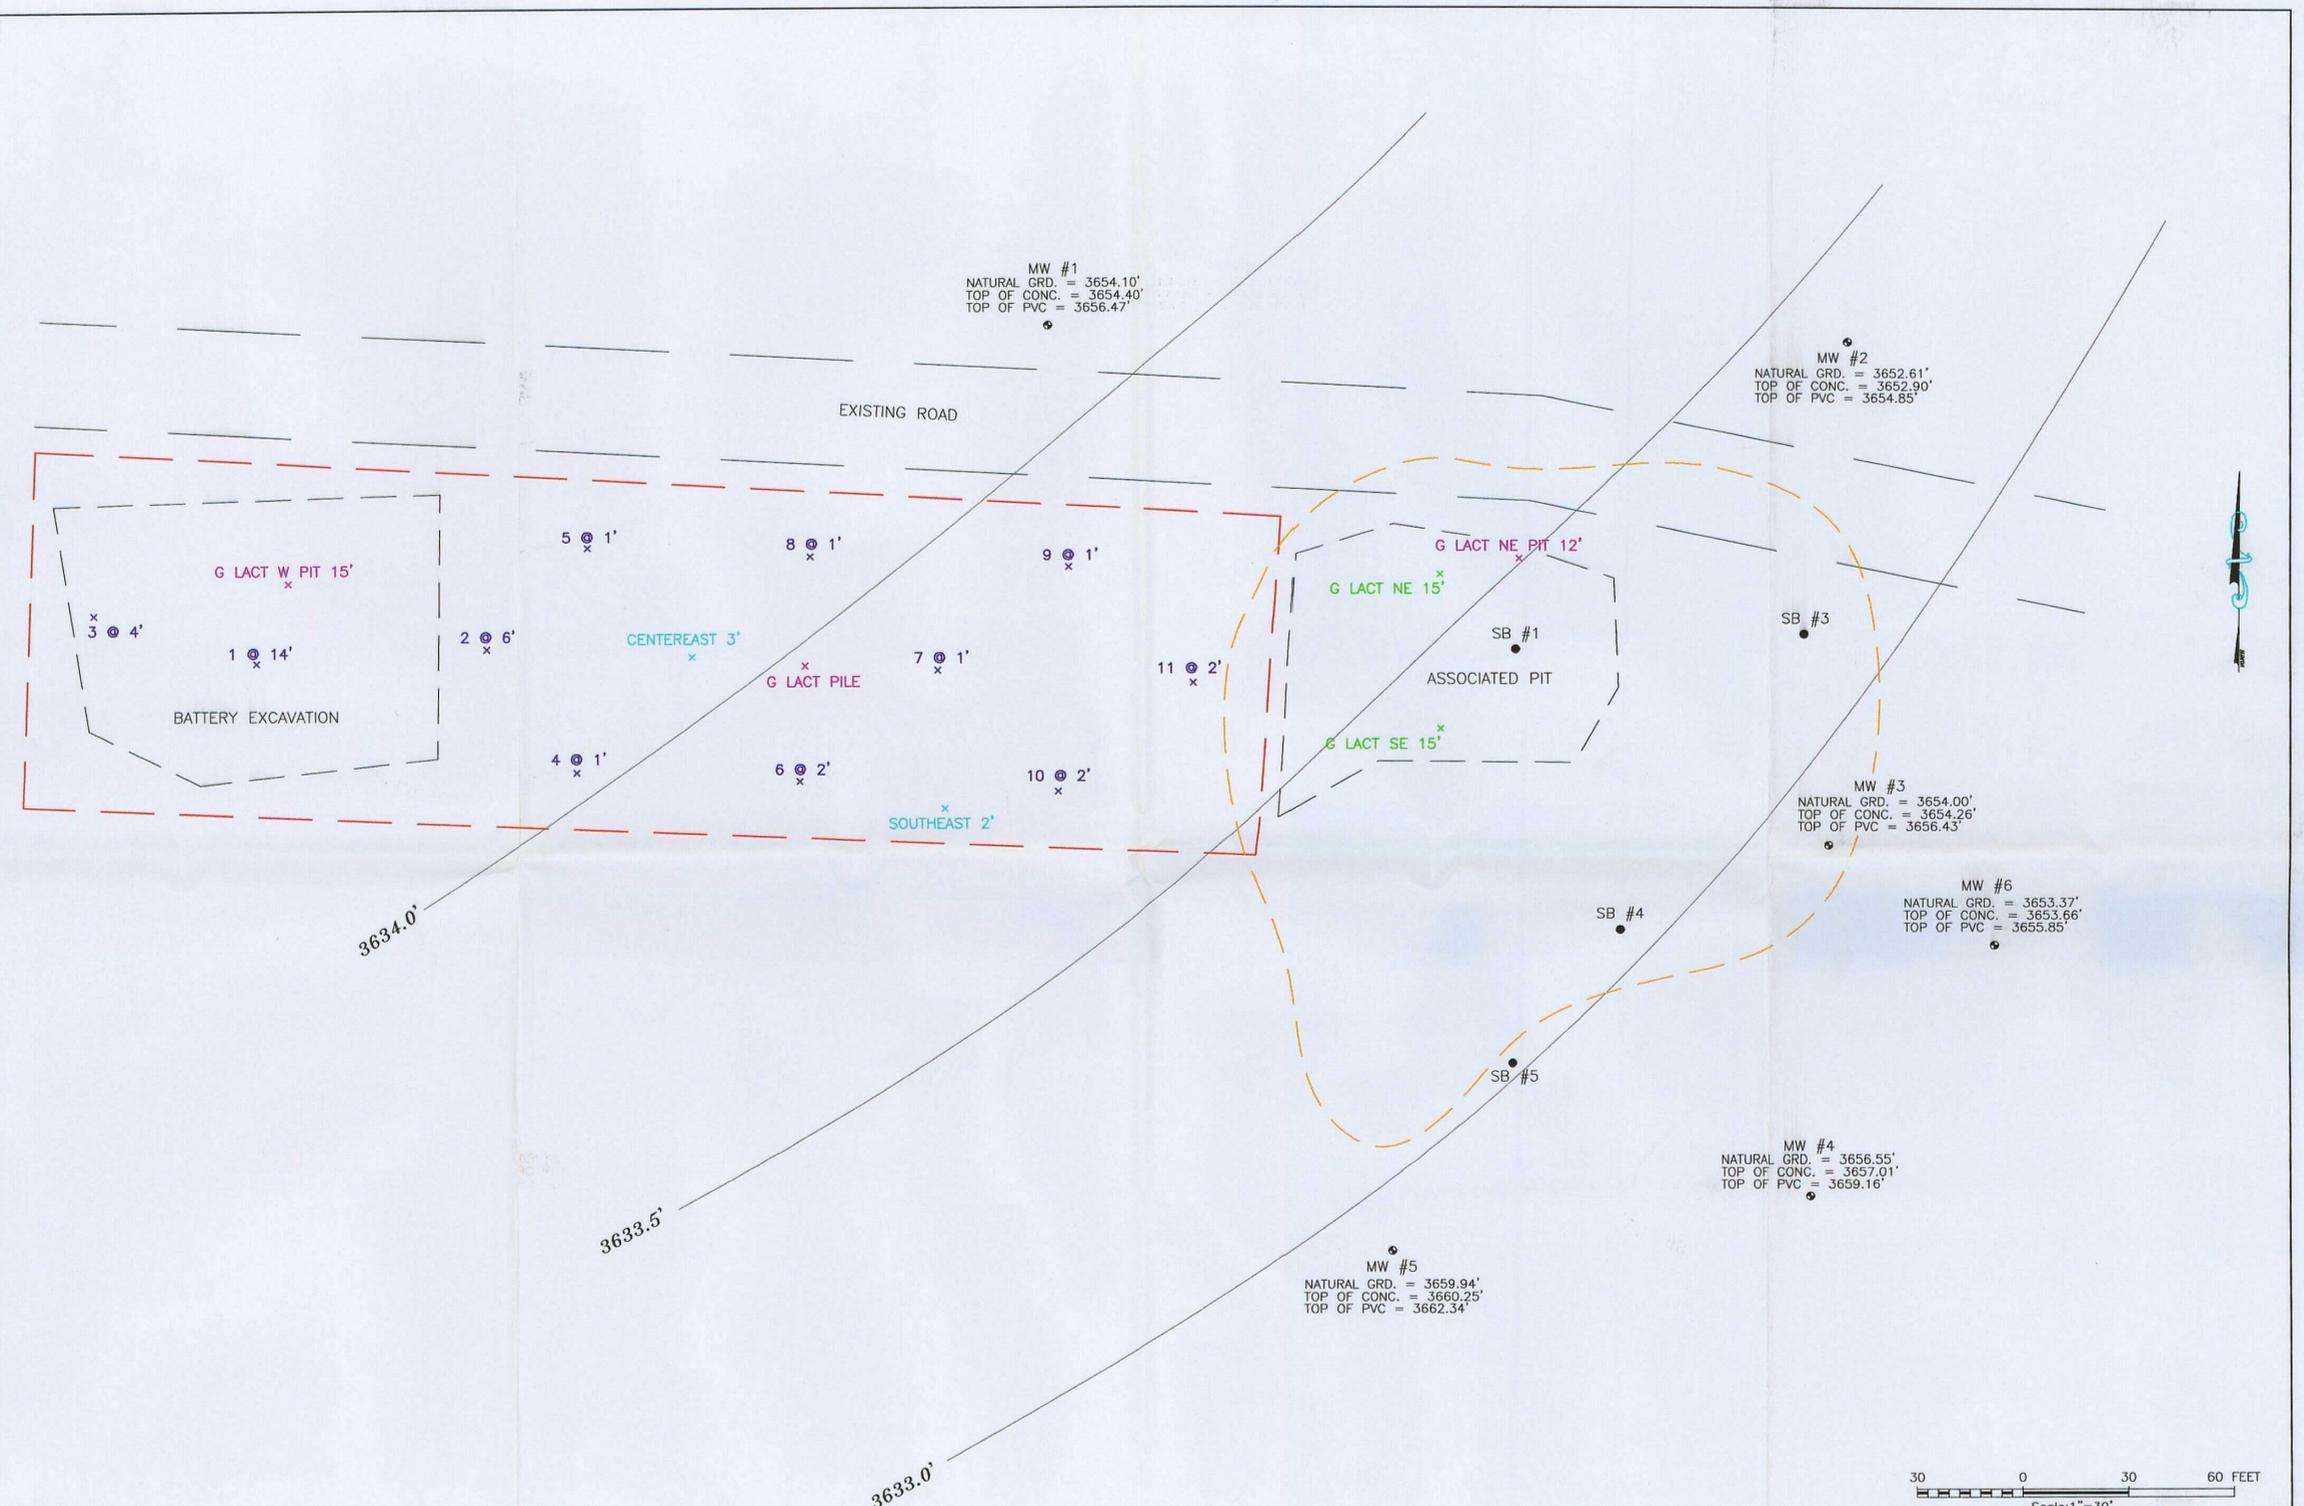

- LEGEND**
- - DENOTES MONITOR WELL
  - - DENOTES SOIL BORE HOLE
  - x - DENOTES SAMPLES MAY 5, 2006
  - x - DENOTES SAMPLES MAY 11, 2006
  - x - DENOTES SAMPLES MAY 22, 2006
  - x - CLOSING SOIL SAMPLES JUNE 21, 2006
  - - - ESTIMATED NAPL
  - - - DENOTES TANK BATTERY AREA

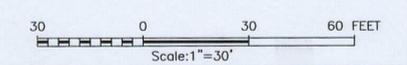

PROVIDING SURVEYING SERVICES SINCE 1946

**JOHN WEST SURVEYING COMPANY**

412 N. DAL PASO  
HOBBS, N.M. 88240  
(505) 383-5117

<b>BBC INTERNATIONAL, INC.</b>	
<b>FIGURE 5</b>	
HESS TEXACO NEW MEXICO "G" STATE BATTERY #22 ESTIMATED NAPL	
SECTION 19, TOWNSHIP 19 SOUTH, RANGE 37 EAST, N.M.P.M., LEA COUNTY, NEW MEXICO	
Survey Date: 7/21/06	Sheet 1 of 1 Sheets
W.O. Number: 06.11.1179_ORIG	Drawn By: LA
Date: 10/4/06	DISK:CD#5 ESTIMATEDNAPL 06131596