


MAPS

Application
8/17/2007

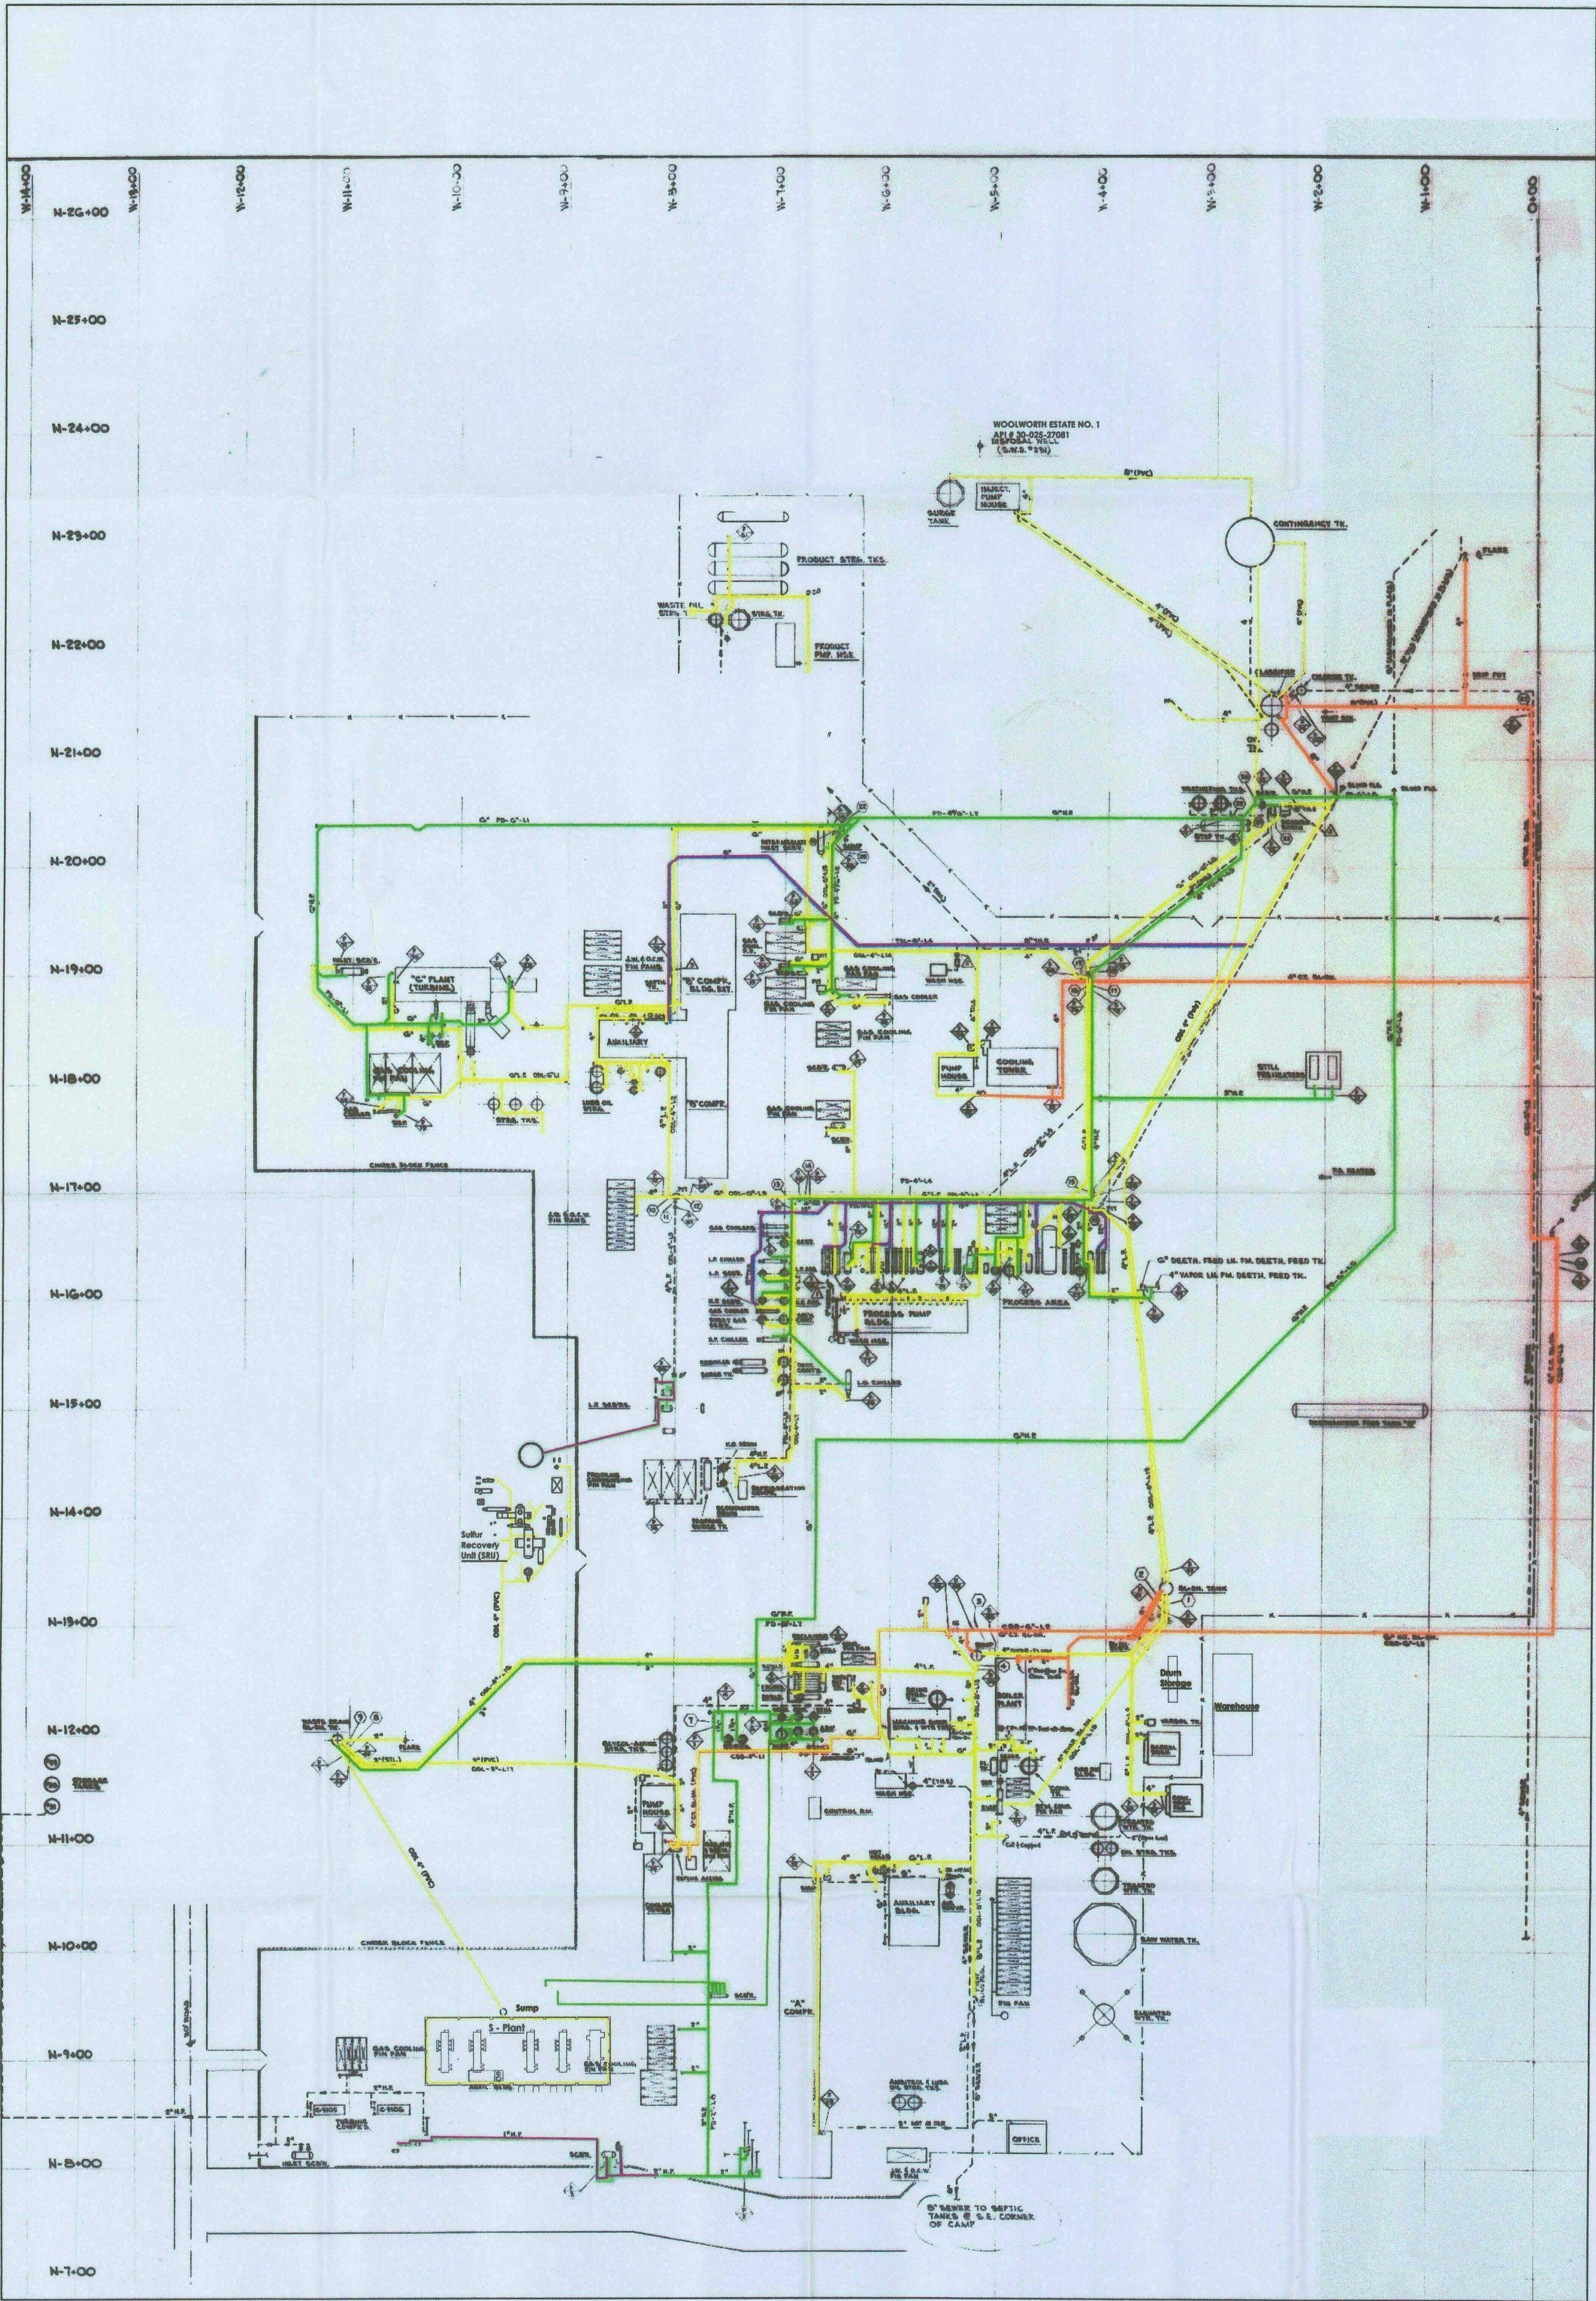


GEOLEX
INCORPORATED

rev. 04/18/07
Drawn: MJS
Reviewed: AAG

PLATE 1. JAL # 3 DRAIN LINE MAP (Testing Procedures Manual)

Legend

- COOLING TOWER BLOW DOWN LINES
- OPEN DRAIN LINES
- PRESSURE DRAIN LINES
- ABANDONED LINES

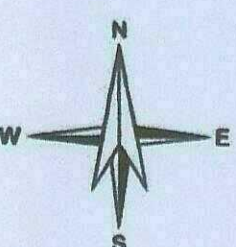

Scale: 100'

Southern Union
Gas Services