

AP - 12

STAGE 2 REPORTS

DATE:

5B

8-5-08

Hansen, Edward J., EMNRD

From: Camille J Bryant [CJBryant@paalp.com]
Sent: Tuesday, August 26, 2008 3:52 PM
To: Hansen, Edward J., EMNRD
Subject: Final C-141 AP-012
Attachments: Final C-141 98-05B.pdf

Ed,

Pursuant to our phone conversation on Tuesday, August 26, please find attached the final C-141 for the Plains TNM 98-05B release site AP-012. Nova, on behalf of Plains, submitted the Groundwater Termination Request dated July 29, 2008 for the site. I apologize for not including the C-141 in the report.

Should you have any questions please contact me at 575-441-0965. Thank you for your time and consideration in this matter.

Sincerely,

*Camille Bryant
Remediation Coordinator
Plains All American*

*office: 505/396-3341
fax: 505/396-2754
cellular: 505/441-0965*

<<Final C-141 98-05B.pdf>>

This inbound email has been scanned by the MessageLabs Email Security System.

8/26/2008

District I
1625 N. French Dr., Hobbs, NM 88240
District II
1301 W. Grand Avenue, Artesia, NM 88210
District III
1000 Rio Brazos Road, Aztec, NM 87410
District IV
1220 S. St. Francis Dr., Santa Fe, NM 87505

State of New Mexico
Energy Minerals and Natural Resources

Oil Conservation Division
1220 South St. Francis Dr.
Santa Fe, NM 87505

Form C-141
Revised October 10, 2003

Submit 2 Copies to appropriate
District Office in accordance
with Rule 116 on back
side of form

Release Notification and Corrective Action
NMOCD Reference # AP-012

OPERATOR

☐ Initial Report ☒ Final Report

Name of Company Plains Marketing, LP	Contact Camille Bryant
Address 3112 West US Hwy 82, Lovington, NM 88260	Telephone No. 575-441-0965
Facility Name TNM 98-05B	Facility Type 6" Steel Pipeline

Surface Owner Del Rose Scott	Mineral Owner	Lease No.
------------------------------	---------------	-----------

LOCATION OF RELEASE

Unit Letter C	Section 26	Township 21S	Range 37E	Feet from the	North/South Line	Feet from the	East/West Line	County Lea
------------------	---------------	-----------------	--------------	---------------	------------------	---------------	----------------	---------------

Latitude 32° 27' 03.8" Longitude 103°08' 30.3"

NATURE OF RELEASE

Type of Release Crude Oil	Volume of Release 49 barrels	Volume Recovered 3 barrels
Source of Release 6" Steel Pipeline	Date and Hour of Occurrence 02-05-1998	Date and Hour of Discovery 02-05-1998
Was Immediate Notice Given? x Yes ☐ No ☐ Not Required	If YES, To Whom? Linda Williams	
By Whom? Johnny Chapman	Date and Hour 02-05-1998 @15:00	
Was a Watercourse Reached? ☐ Yes ☒ No	If YES, Volume Impacting the Watercourse.	

If a Watercourse was Impacted, Describe Fully.*


Describe Cause of Problem and Remedial Action Taken.* External corrosion of 6 inch pipeline.

Describe Area Affected and Cleanup Action Taken.* Eight (8) consecutive groundwater sampling events indicated all contaminants-of-concern were below the New Mexico Water Quality Control Commission cleanup levels. Plains respectively requests termination of groundwater monitoring at this site including plugging and abandoning the five (5) monitoring wells. Please see the Groundwater Termination Request, dated July 29, 2008 for details of the groundwater sampling events.

I hereby certify that the information given above is true and complete to the best of my knowledge and understand that pursuant to NMOCD rules and regulations all operators are required to report and/or file certain release notifications and perform corrective actions for releases which may endanger public health or the environment. The acceptance of a C-141 report by the NMOCD marked as "Final Report" does not relieve the operator of liability should their operations have failed to adequately investigate and remediate contamination that pose a threat to ground water, surface water, human health or the environment. In addition, NMOCD acceptance of a C-141 report does not relieve the operator of responsibility for compliance with any other federal, state, or local laws and/or regulations.

Signature <i>Camille Bryant</i>	OIL CONSERVATION DIVISION	
Printed Name: Camille Bryant	Approved by District Supervisor:	
Title: Remediation Coordinator	Approval Date:	Expiration Date:
E-mail Address: cjbryant@paalp.com	Conditions of Approval:	Attached ☐
Date: 08/26/2008	Phone: 575-441-0965	

* Attach Additional Sheets If Necessary

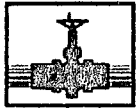

**PLAINS
MARKETING**

RECEIVED

2008 AUG 14 PM 12 48

August 8, 2008

Mr. Edward Hansen
New Mexico Oil Conservation Division
Environmental Bureau
1220 South St. Francis Drive
Santa Fe, New Mexico 87505

Re: Plains Marketing, L. P. TNM 98-05B Release Site
NMOCD Reference # AP-012
Unit Letter D of Section 26, Township 21 South, Range 37 East
Lea County, New Mexico

Dear Mr. Hansen,

Plains is pleased to submit the attached Closure Request, dated July 29 2008, for the TNM 98-05B release site located in Section 26 of Township 21 South, and Range 37 East of Lea County, New Mexico. This document details activities conducted to date for closure of the site.

Should you have any questions or comments, please contact me at (505) 441-0965.

Sincerely,

Camille Bryant
Remediation Coordinator
Plains All American

Enclosure

CC: Larry Johnson, NMOCD, Hobbs, NM



RECEIVED

2008 AUG 14 PM 12 49

July 29, 2008

Mr. Ed Hansen
New Mexico Oil Conservation Division
Environmental Bureau
1220 South St. Francis Drive
Santa Fe, New Mexico 87505

RE: Plains Marketing, L.P. – TNM 98-05B Crude Oil Release Site
NMOCD File Number AP-012

Mr. Hansen,

Plains Marketing, L.P. (Plains), respectfully requests termination of groundwater monitoring at the TNM 98-05B Crude Oil Release Site located in the NW $\frac{1}{4}$ of the NW $\frac{1}{4}$ of Section 26, Township 21 South, Range 37 East, in Lea County, New Mexico. The groundwater sampling analytical results for the last eight consecutive quarters indicate all contaminants-of-concern are below the New Mexico Water Quality Control Commission (NMWQCC) cleanup levels.

Groundwater monitoring and sampling have been ongoing at this site since June 2001. Table 2 provides a cumulative summary of the BTEX concentrations in the groundwater over time.

A Soil Closure Request Report dated September 2005, documenting the excavation, sampling and backfilling activities conducted at the site from May 2005 through September 2005, was submitted to the New Mexico Oil Conservation Division (Santa Fe). The Soil Closure Request was approved by the NMOCD in a correspondence to Plains, dated November 3, 2005.

As of the end of 2007, Plains had at least six consecutive quarters of groundwater monitoring data below NMOCD guidelines. Included in this submittal is the data for the first two quarters of 2008. Please find attached Figure 1, Site Location Map, Figure 2, Site Map, Figure 3A, Inferred Groundwater Gradient Map (February 15, 2008), Figure 3B, Inferred Groundwater Gradient Map (May 10, 2008), Figure 4A, Groundwater Concentration Map (February 15, 2008), and Figure 4B, Groundwater Concentration Map (May 10, 2008), Table 1, Groundwater Elevation Data and Table 2, Concentrations of BTEX in Groundwater.

We are requesting approval for termination of groundwater monitoring at this site including plugging and abandoning of the remaining five monitor wells. Plains is prepared to commence with final site closure activities upon NMOCD approval. Upon completion of plugging activities, Plains will submit copies of the plugging reports as final documentation.

If you have any questions or comments, please contact me at (432) 520-7720.

Respectfully,




Ronald K. Rounsaville
NOVA Safety and Environmental
Project Manager

cc: Larry Johnson, NMOCD – Hobbs District Office
Jeff Dann, Plains Marketing, L.P. – Houston, TX
Camille Bryant, Plains Marketing, L.P. – Lovington, NM

Enclosures

Figure 1 – Site Location Map
Figure 2 – Site Map
Figure 3A – Inferred Groundwater Gradient Map (February 15, 2008)
Figure 3B – Inferred Groundwater Gradient Map (May 10, 2008)
Figure 4A – Groundwater Concentration Map (February 15, 2008)
Figure 4B – Groundwater Concentration Map (May 10, 2008)
Table 1 – Groundwater Elevation Table
Table 2 – Concentrations of BTEX in Groundwater
Release Notification and Corrective Action (C-141)

FIGURES

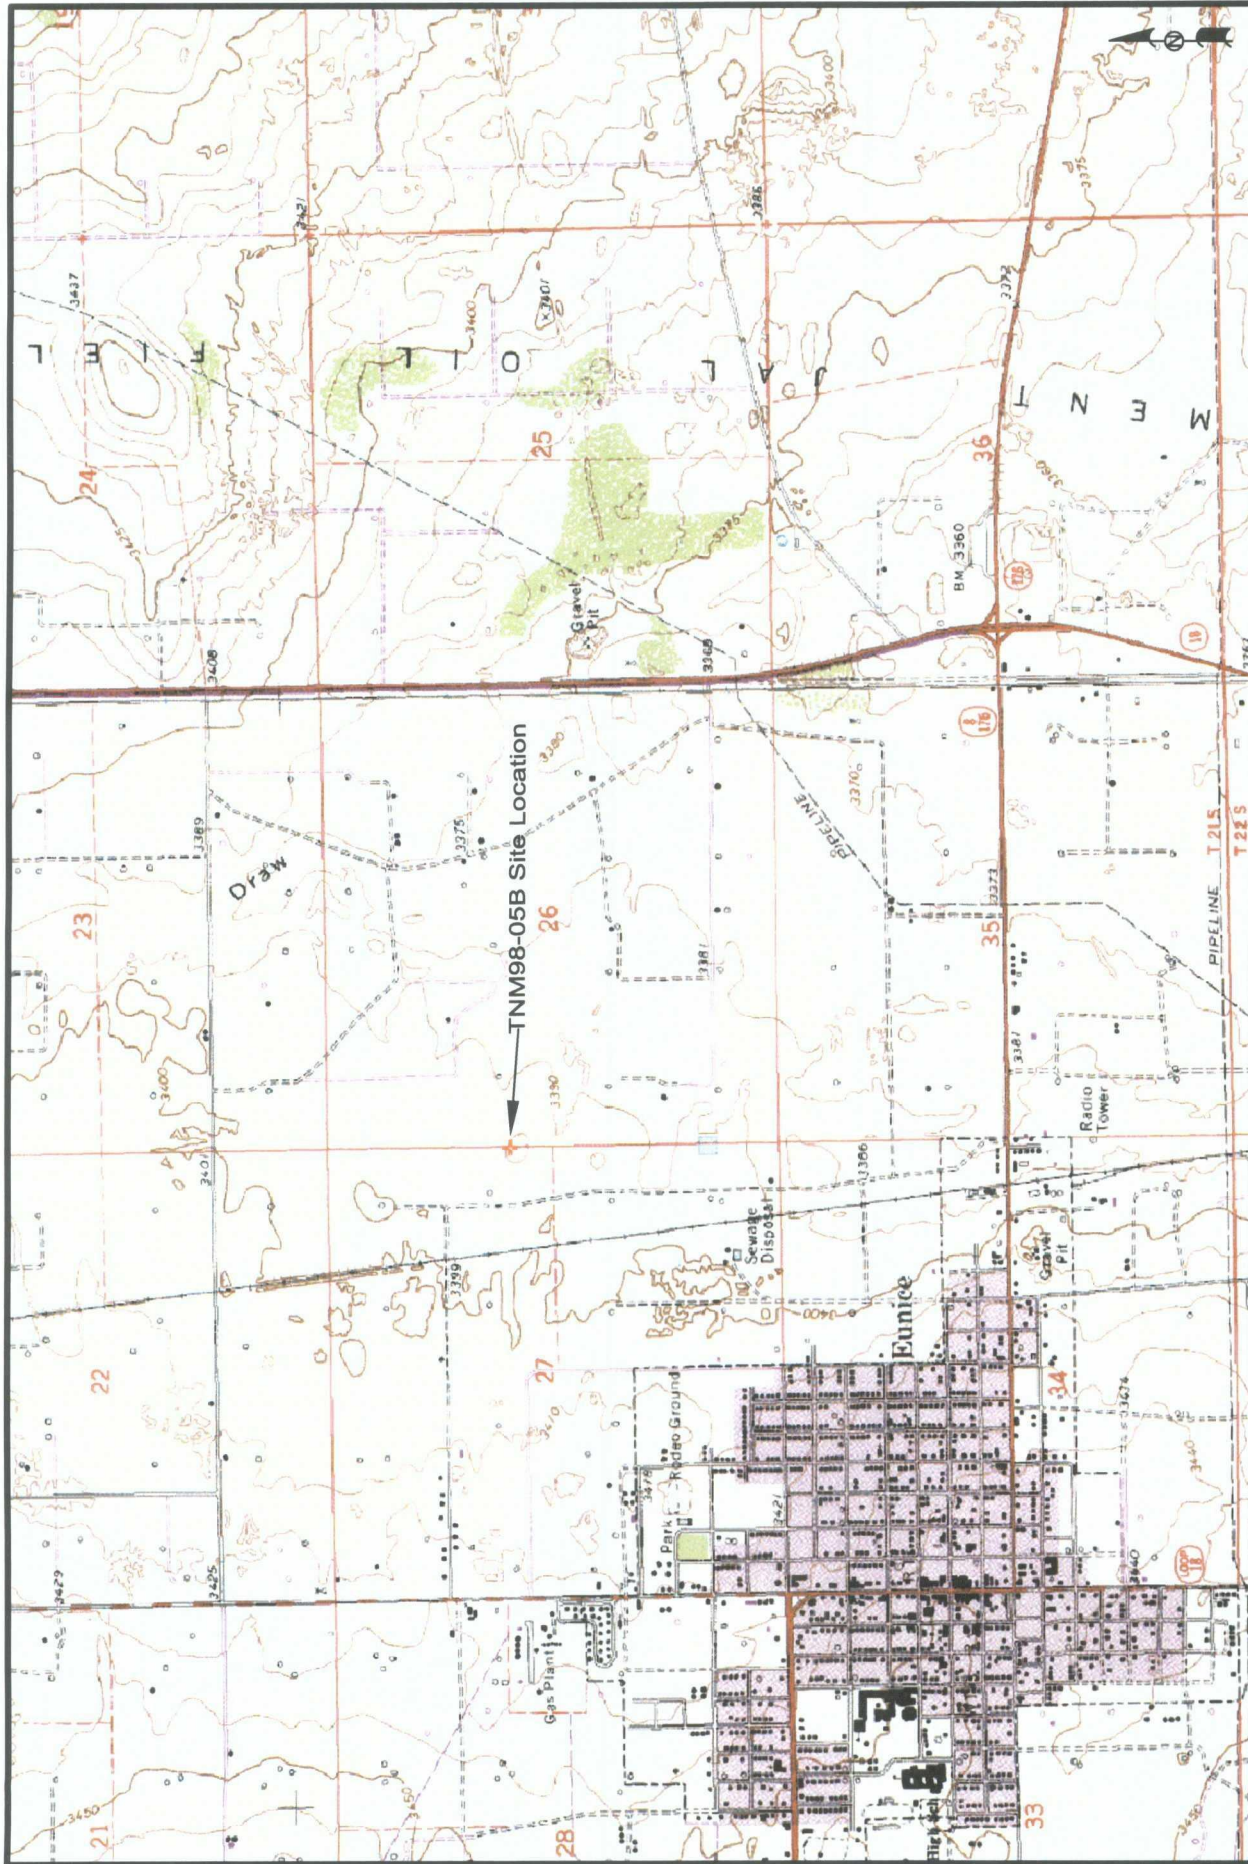

NE 1/4, NW 1/4, Sec. 26, T21S, R37E
 32° 27' 03.8 N, 103° 08' 30.3" W


Figure 1
 Site Location Map
 Plains Marketing, L.P.
 TNM98-05B
 Lea County, NM

NOVA Safety and Environmental



Scale: NTS
 Prep By: CDS
 Checked By: TFC
 December 21, 2004

NMOCD Reference # AP-012

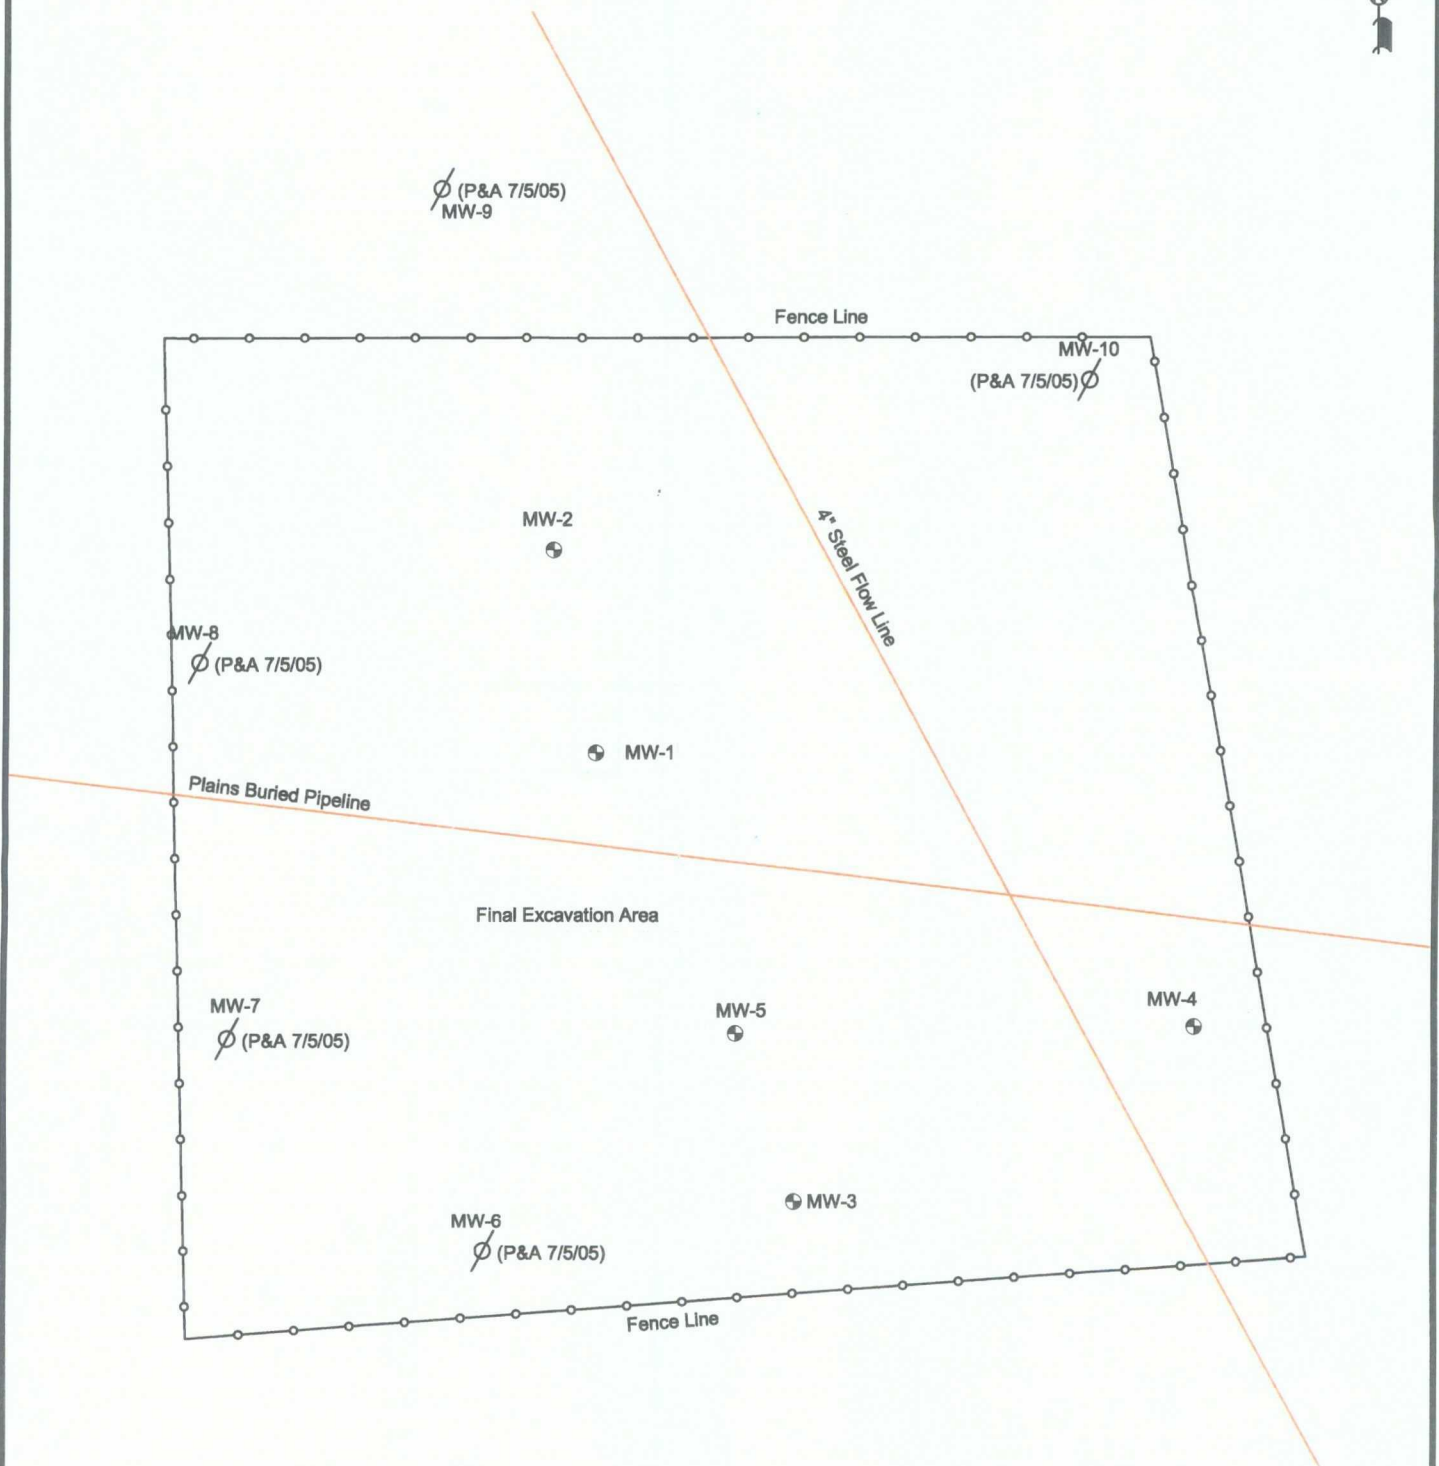

NOTE:

MW-6, MW-7, MW-8, MW-9, and MW-10 Were Plugged and Abandoned
July 2005 Per NMOCD Approval



Legend:
● Monitor Well Location
— Fence

Figure 2
Site Map
(as of May 18, 2005)
Plains Marketing, L.P.
TNM98-05B
Lea County, NM
NMOCD Ref. # AP-012

NOVA Safety and Environmental




Scale: 1" = 40'

Prep By: CDS


Checked By: TKC

September 20, 2005

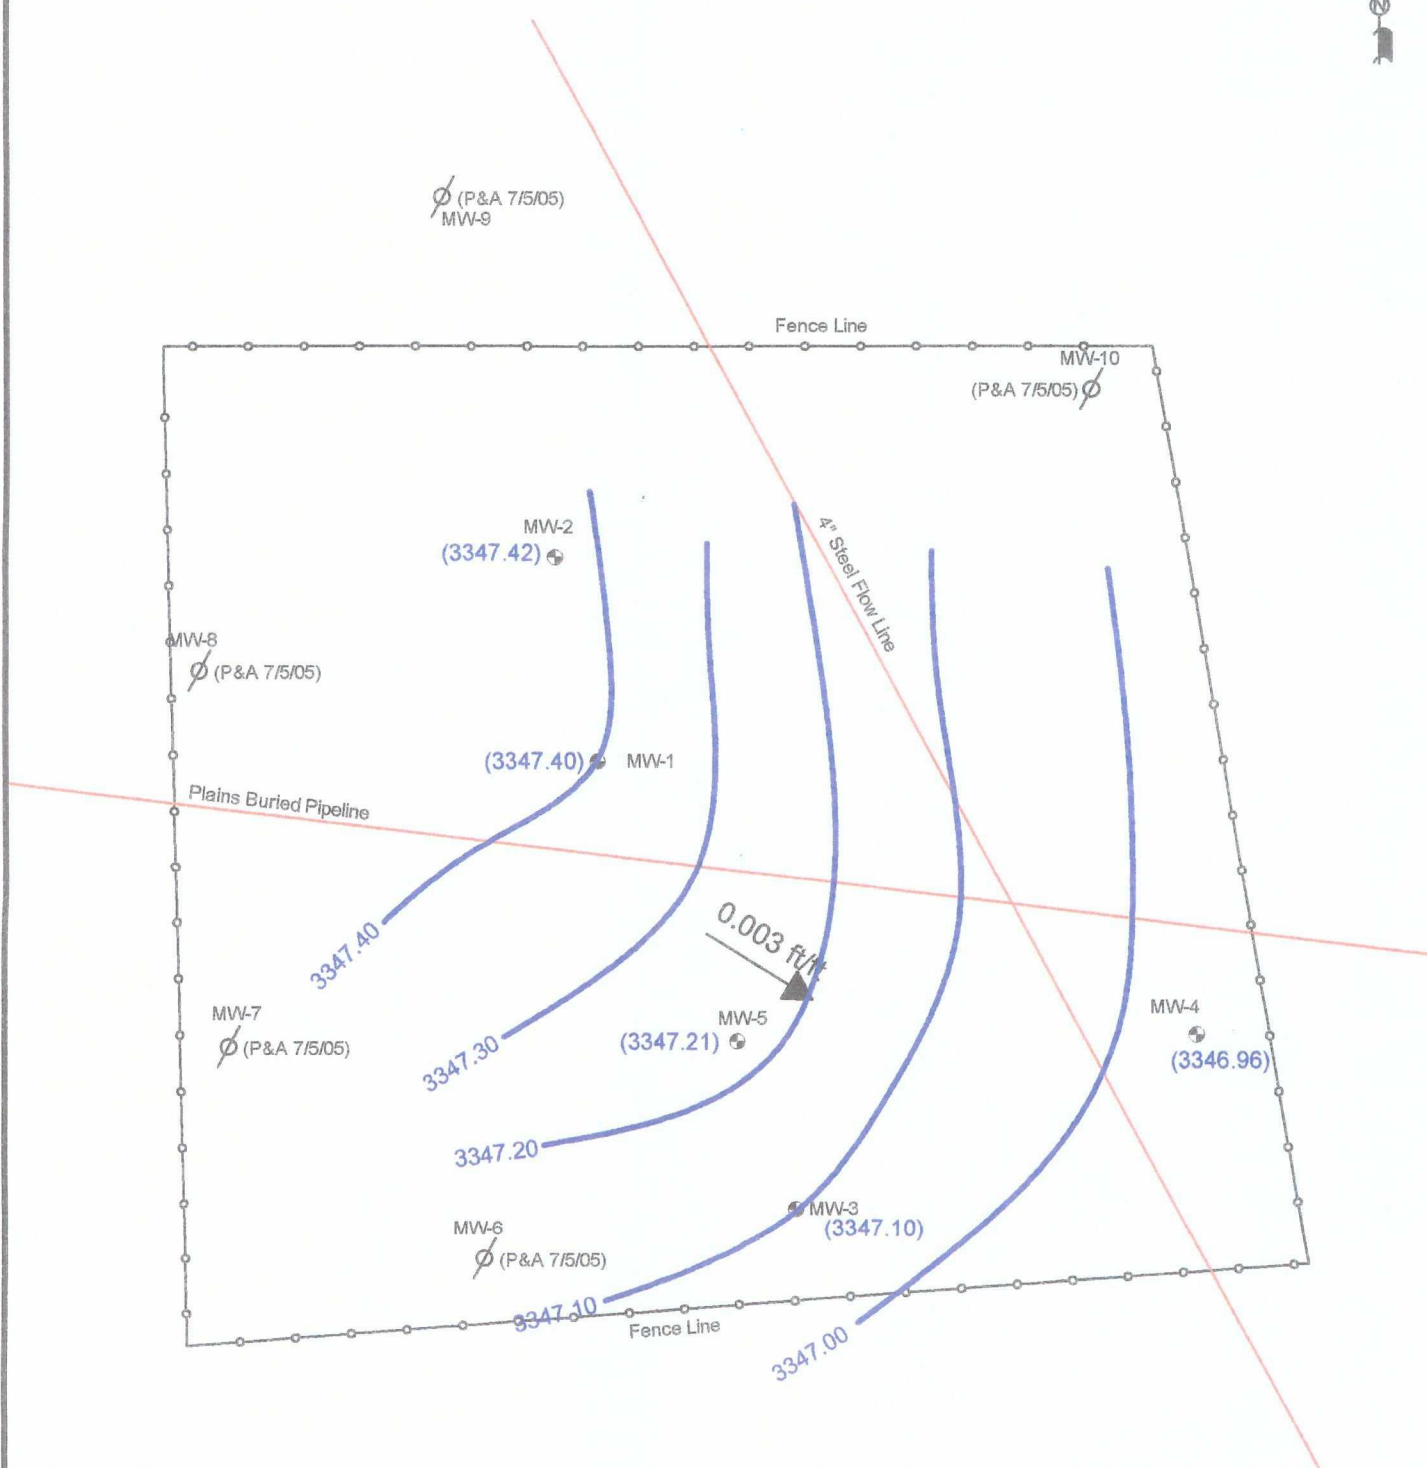

NOTES:

- Contour Interval = 0.10'
- Groundwater Gradient Measured Between MW-1 and MW-4

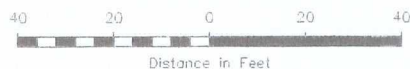


Legend:	
	Monitor Well Location
	Fence
	Pipeline
	Groundwater Contour Line
	Groundwater Elevation (feet)
	Groundwater Gradient and Magnitude

Figure 3A
Inferred Groundwater
Gradient Map (02/15/08)
Plains Marketing, L.P.
TNM98-05B
Lea County, NM
NMOCD Ref. # AP-012

NOVA Safety and Environmental

Scale: 1" = 40'	CAD By: DGC	Checked By: CDS
July 7, 2008		

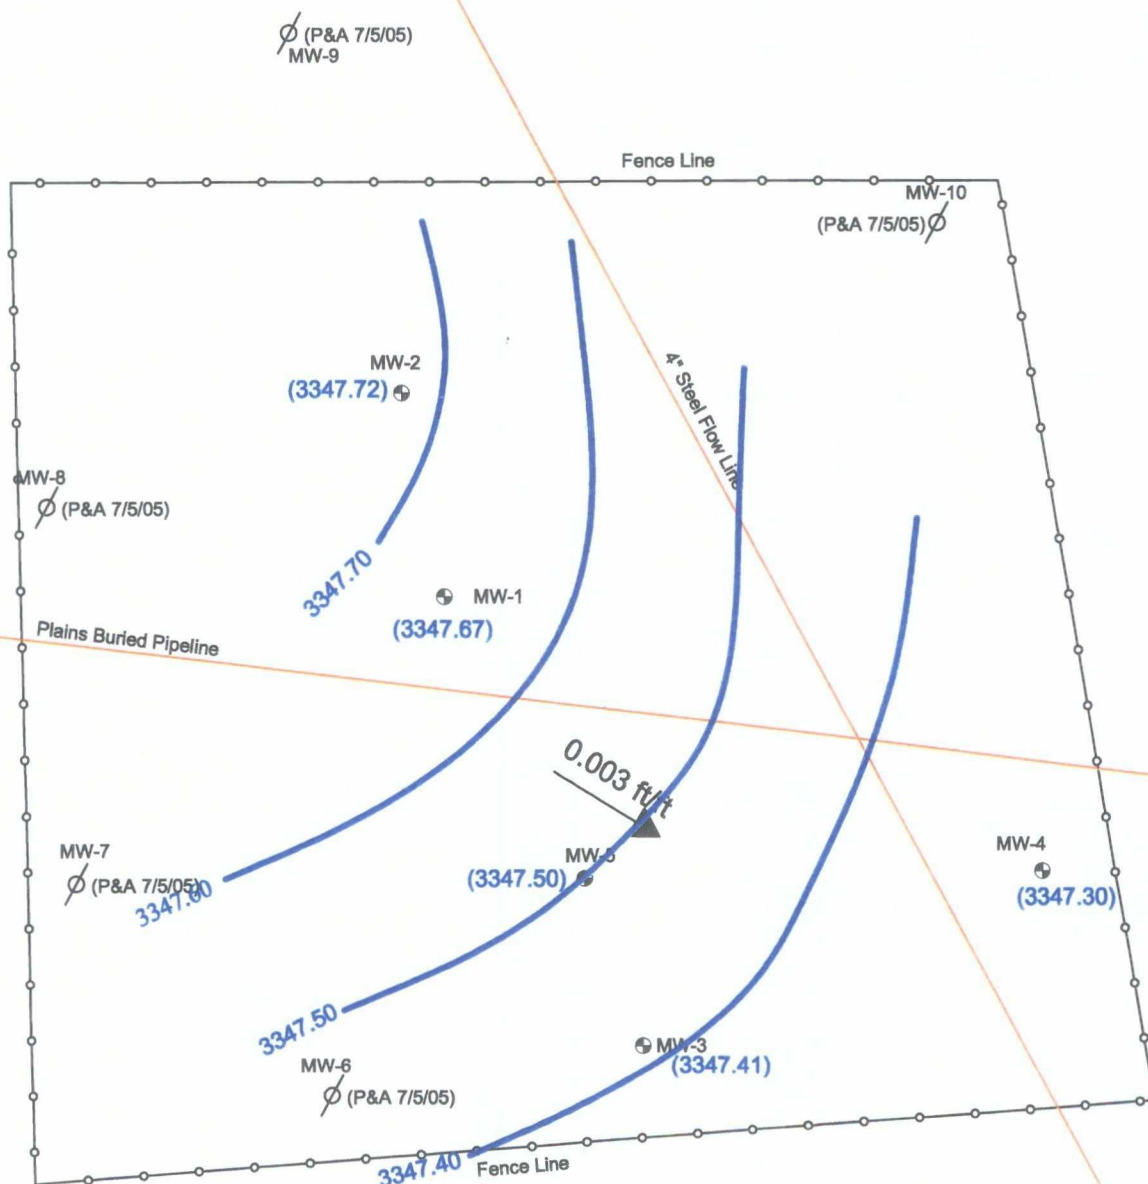

NOTES:
• Contour Interval = 0.10'
• Groundwater Gradient Measured Between MW-1 and MW-4




Legend:	
	Monitor Well Location
	Fence
	Pipeline
	Groundwater Contour Line
	Groundwater Elevation (feet)
	Groundwater Gradient and Magnitude

Figure 3B
Inferred Groundwater
Gradient Map (05/10/08)
Plains Marketing, L.P.
TNM98-05B
Lea County, NM
NMOCD Ref. # AP-012


NOVA Safety and Environmental

Scale: 1" = 40'	CAD By: DGC	Checked By: CDS
July 7, 2008		

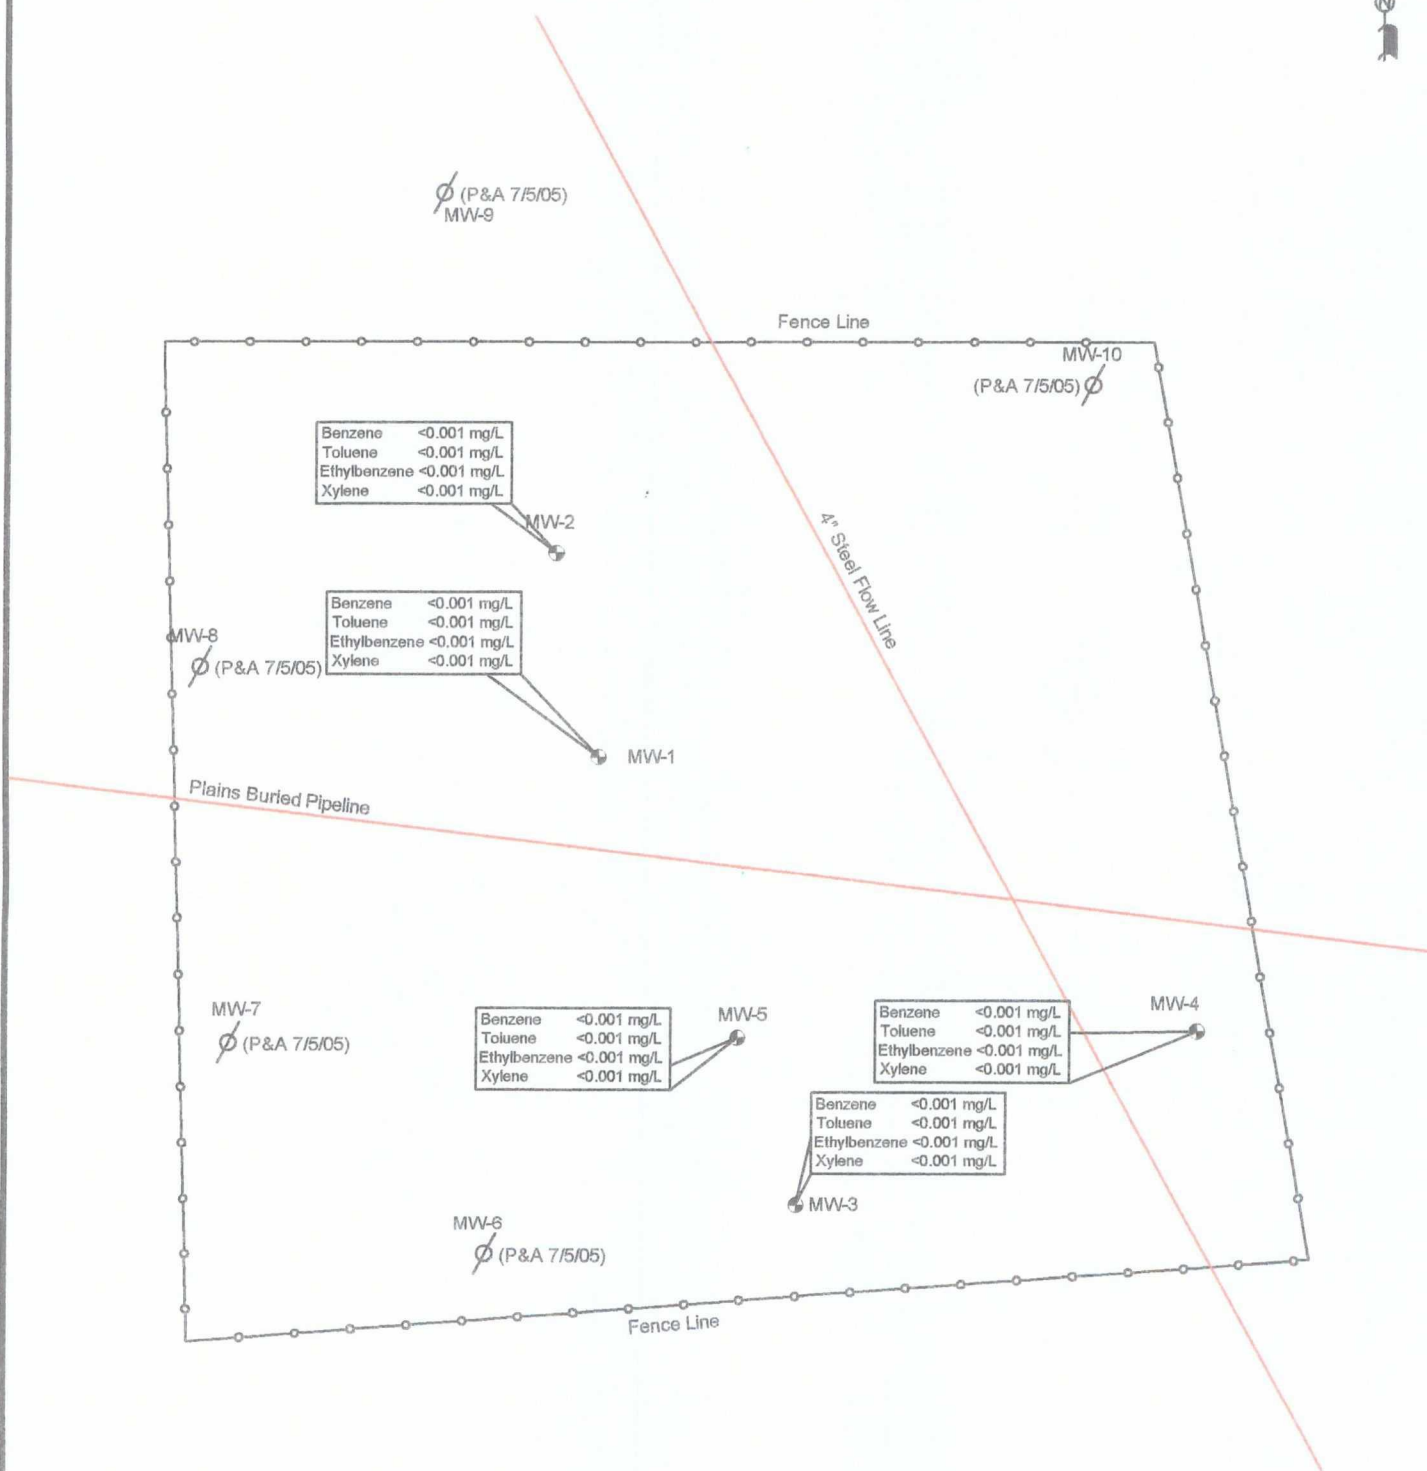

NOTES:

● Bold Indicates Constituent Above NMOC Regulatory Level

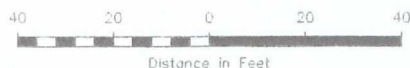


Legend:			
	Monitor Well Location	<0.001	Constituent Concentration (mg/L)
	Fence		
	Pipeline		

Figure 4A
Groundwater Concentration
and Inferred PSH Extent
Map (02/15/08)
Plains Marketing, L.P.
TNM98-05B
Lea County, NM
NMOC Ref. # AP-012

NOVA Safety and Environmental



Scale: 1" = 40'	CAD By: DGC	Checked by: CDS
July 07, 2008		

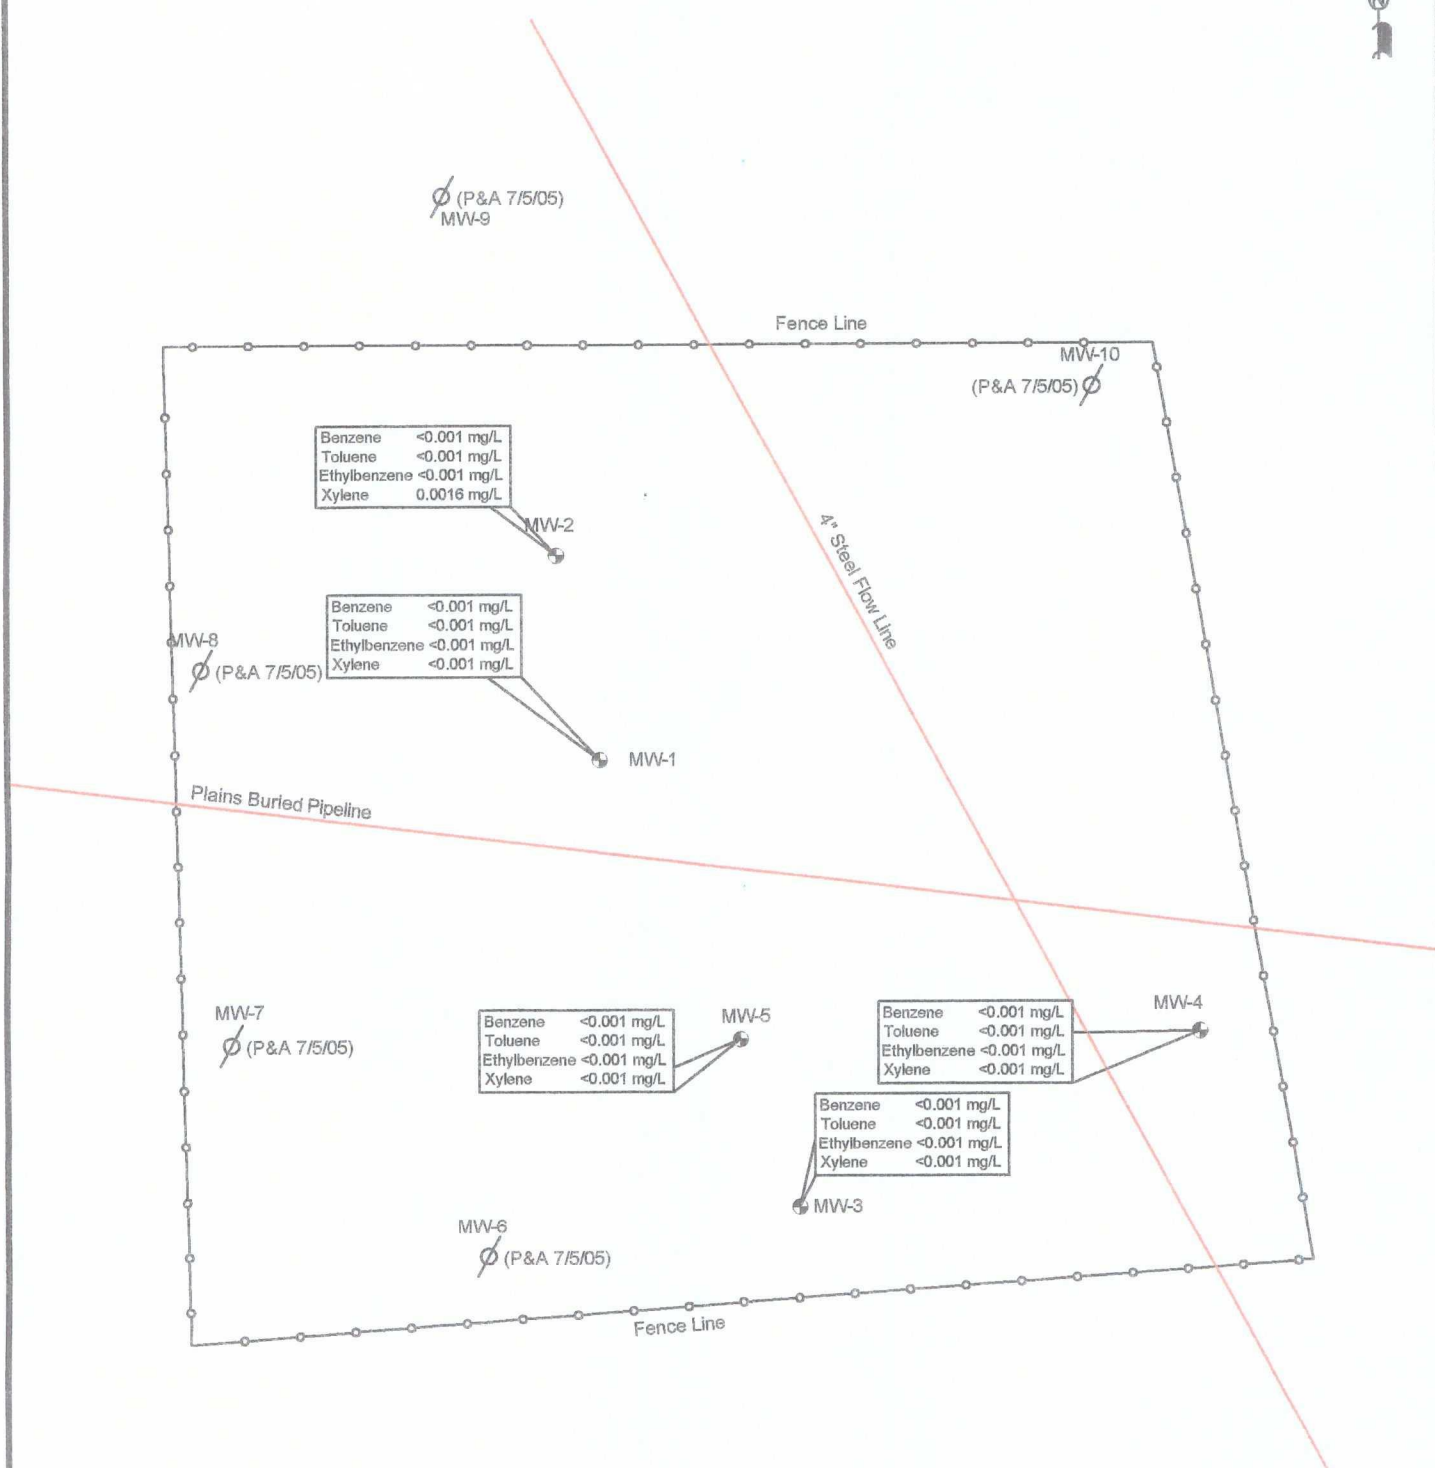

NOTES:

● Bold Indicates Constituent Above NMOC Regulatory Level



Legend:			
	Monitor Well Location	<0.001	Constituent Concentration (mg/L)
	Fence		
	Pipeline		

Figure 4B
Groundwater Concentration
and Inferred PSH Extent
Map (05/10/08)
Plains Marketing, L.P.
TNM98-05B
Lea County, NM
NMOC Ref. # AP-012

NOVA Safety and Environmental



Scale: 1" = 40'	CAD By: DGC	Checked by: CDS
July 07, 2008		

TABLES

TABLE 1

GROUNDWATER ELEVATION DATA

Plains Marketing, LP
TNM 98-05B
LEA COUNTY, NEW MEXICO

WELL NUMBER	DATE MEASURED	TOP OF CASING ELEVATION	DEPTH TO PRODUCT	DEPTH TO WATER	PSH THICKNESS	CORRECTED GROUND WATER ELEVATION
MW - 1	06/19/01	3393.95	-	48.20	0.00	3345.75
	06/20/01	3393.95	-	48.20	0.00	3345.75
	09/04/01	3393.95	-	47.90	0.00	3346.05
	10/25/01	3393.95	-	48.51	0.00	3345.44
	01/28/02	3393.95	-	47.84	0.00	3346.11
	05/06/02	3393.95	-	48.46	0.00	3345.49
	09/17/02	3393.95	-	48.76	0.00	3345.19
	10/23/02	3393.95	-	48.94	0.00	3345.01
	11/13/02	3393.95	-	48.91	0.00	3345.04
	02/03/03	3393.95	-	48.86	0.00	3345.09
	05/06/03	3393.95	-	48.78	0.00	3345.17
	08/15/03	3393.95	-	49.19	0.00	3344.76
	11/07/03	3393.95	-	49.35	0.00	3344.60
	02/04/04	3393.95	-	49.30	0.00	3344.65
	05/04/04	3393.95	-	58.80	0.00	3335.15
	05/12/04	3393.95	-	36.61	0.00	3357.34
	08/16/04	3393.95	36.95	37.00	0.05	3356.99
	08/23/04	3393.95	-	49.14	0.00	3344.81
	09/13/04	3393.95	sheen	37.10	0.00	3356.85
	11/30/04	3393.95	-	48.89	0.00	3345.06
	03/07/05	3393.95	-	48.08	0.00	3345.87
	06/24/05	3393.95	-	47.70	0.00	3346.25
	09/07/05	3393.95	-	47.57	0.00	3346.38
	12/02/05	3393.95	-	47.34	0.00	3346.61
	03/06/06	3393.95	-	47.05	0.00	3346.90
1102 A.M.	04/13/06	3393.95	-	47.03	0.00	3346.92
325 P.M.	04/13/06	3393.95	-	47.10	0.00	3346.85
	06/05/06	3393.95	-	46.93	0.00	3347.02
	09/12/06	3393.95	-	47.21	0.00	3346.74
	10/31/06	3393.95	sheen	47.08	0.00	3346.87
	11/14/06	3393.95	sheen	47.07	0.00	3346.88
	11/21/06	3393.95	-	47.95	0.00	3346.00
	01/26/07	3393.95	-	46.77	0.00	3347.18
	02/20/07	3393.95	-	46.79	0.00	3347.16
	05/15/07	3393.95	-	46.60	0.00	3347.35
	08/09/07	3393.95	-	46.49	0.00	3347.46
	11/13/07	3393.95	-	46.53	0.00	3347.42
	02/15/08	3393.95	-	46.55	0.00	3347.40
	05/08/08	3393.95	-	46.28	0.00	3347.67
MW -2	06/19/01	3394.75	-	48.93	0.00	3345.82
	06/20/01	3394.75	-	48.94	0.00	3345.81
	09/04/01	3394.75	-	48.77	0.00	3345.98
	10/25/01	3394.75	-	49.29	0.00	3345.46
	01/28/02	3394.75	-	48.65	0.00	3346.10
	05/06/02	3394.75	-	48.23	0.00	3346.52
	09/17/02	3394.75	-	49.53	0.00	3345.22
	10/23/02	3394.75	-	49.70	0.00	3345.05
	11/13/02	3394.75	-	49.65	0.00	3345.10
	02/03/03	3394.75	-	49.62	0.00	3345.13
	05/06/03	3394.75	-	49.54	0.00	3345.21

TABLE 1

GROUNDWATER ELEVATION DATA

Plains Marketing, LP
TNM 98-05B
LEA COUNTY, NEW MEXICO

WELL NUMBER	DATE MEASURED	TOP OF CASING ELEVATION	DEPTH TO PRODUCT	DEPTH TO WATER	PSH THICKNESS	CORRECTED GROUND WATER ELEVATION
MW -2	08/15/03	3394.75	-	49.93	0.00	3344.82
	11/07/03	3394.75	-	50.15	0.00	3344.60
	02/04/04	3394.75	-	50.11	0.00	3344.64
	05/04/04	3394.75	-	49.55	0.00	3345.20
	05/12/04	3394.75	48.16	48.25	0.09	3346.58
	08/16/04	3394.75	48.48	49.72	1.24	3346.08
	08/16/04	3394.75	49.61	49.79	0.18	3345.11
	08/23/04	3394.75	-	49.95	0.00	3344.80
	09/13/04	3394.75	48.36	49.97	1.61	3346.15
	11/30/04	3394.75	-	49.68	0.00	3345.07
	03/07/05	3394.75	-	48.85	0.00	3345.90
	06/24/05	3394.75	-	48.48	0.00	3346.27
	09/07/05	3394.75	-	48.32	0.00	3346.43
	12/02/05	3394.75	-	48.10	0.00	3346.65
	03/06/06	3394.75	-	47.83	0.00	3346.92
	06/05/06	3394.75	-	47.71	0.00	3347.04
	09/12/06	3394.75	-	47.95	0.00	3346.80
	11/21/06	3394.75	-	47.70	0.00	3347.05
	02/20/07	3394.75	-	47.52	0.00	3347.23
	05/15/07	3394.75	-	47.42	0.00	3347.33
	08/09/07	3394.75	-	47.23	0.00	3347.52
	11/13/07	3394.75	-	47.27	0.00	3347.48
	02/15/08	3394.75	-	47.33	0.00	3347.42
	05/08/08	3394.75	-	47.03	0.00	3347.72
MW -3	06/19/01	3393.58	-	47.90	0.00	3345.68
	06/20/01	3393.58	-	47.91	0.00	3345.67
	09/04/01	3393.58	-	47.76	0.00	3345.82
	10/25/01	3393.58	-	48.33	0.00	3345.25
	01/28/02	3393.58	-	47.65	0.00	3345.93
	05/06/02	3393.58	-	48.29	0.00	3345.29
	09/17/02	3393.58	-	48.61	0.00	3344.97
	10/23/02	3393.58	-	48.80	0.00	3344.78
	11/13/02	3393.58	-	48.80	0.00	3344.78
	02/03/03	3393.58	-	48.71	0.00	3344.87
	05/06/03	3393.58	-	48.62	0.00	3344.96
	08/15/03	3393.58	-	49.06	0.00	3344.52
	11/07/03	3393.58	-	49.26	0.00	3344.32
	02/04/04	3393.58	-	49.30	0.00	3344.28
	05/04/04	3393.58	-	48.64	0.00	3344.94
	08/23/04	3393.58	-	49.10	0.00	3344.48
	11/30/04	3393.58	-	48.77	0.00	3344.81
	03/07/05	3393.58	-	47.86	0.00	3345.72
	06/24/05	3393.58	-	47.50	0.00	3346.08
	09/07/05	3393.58	-	47.36	0.00	3346.22
	12/02/05	3393.58	-	47.14	0.00	3346.44
	03/06/06	3393.58	-	46.87	0.00	3346.71
	06/05/06	3393.58	-	46.75	0.00	3346.83
	09/12/06	3393.58	-	47.04	0.00	3346.54
	11/21/06	3393.58	-	46.81	0.00	3346.77
	02/20/07	3393.58	-	46.63	0.00	3346.95

TABLE 1

GROUNDWATER ELEVATION DATA

Plains Marketing, LP
TNM 98-05B
LEA COUNTY, NEW MEXICO

WELL NUMBER	DATE MEASURED	TOP OF CASING ELEVATION	DEPTH TO PRODUCT	DEPTH TO WATER	PSH THICKNESS	CORRECTED GROUND WATER ELEVATION
MW - 3	05/15/07	3393.58	-	46.52	0.00	3347.06
	08/09/07	3393.58	-	46.32	0.00	3347.26
	11/13/07	3393.58	-	46.39	0.00	3347.19
	02/15/08	3393.58	-	46.48	0.00	3347.10
	05/08/08	3393.58	-	46.17	0.00	3347.41
MW - 4	06/19/01	3394.98	-	49.50	0.00	3345.48
	06/20/01	3394.98	-	49.50	0.00	3345.48
	09/04/01	3394.98	-	49.08	0.00	3345.90
	10/25/01	3394.98	-	49.82	0.00	3345.16
	01/28/02	3394.98	-	49.14	0.00	3345.84
	05/06/02	3394.98	-	49.81	0.00	3345.17
	09/17/02	3394.98	-	50.11	0.00	3344.87
	10/23/02	3394.98	-	50.30	0.00	3344.68
	11/13/02	3394.98	-	50.30	0.00	3344.68
	02/03/03	3394.98	-	50.24	0.00	3344.74
	05/06/03	3394.98	-	50.13	0.00	3344.85
	08/15/03	3394.98	-	50.53	0.00	3344.45
	11/07/03	3394.98	-	50.74	0.00	3344.24
	02/04/04	3394.98	-	50.77	0.00	3344.21
	05/04/04	3394.98	-	50.14	0.00	3344.84
	08/23/04	3394.98	-	50.61	0.00	3344.37
	09/13/04	3394.98	sheen	48.70	0.00	3346.28
	11/30/04	3394.98	-	50.30	0.00	3344.68
	03/07/05	3394.98	-	49.40	0.00	3345.58
	06/24/05	3394.98	-	49.05	0.00	3345.93
	09/07/05	3394.98	-	48.90	0.00	3346.08
	12/02/05	3394.98	-	48.68	0.00	3346.30
	03/06/06	3394.98	-	48.39	0.00	3346.59
	06/05/06	3394.98	-	48.26	0.00	3346.72
	09/12/06	3394.98	-	48.55	0.00	3346.43
	11/21/06	3394.98	-	48.36	0.00	3346.62
	02/20/07	3394.98	-	48.18	0.00	3346.80
	05/15/07	3394.98	-	48.08	0.00	3346.90
	08/09/07	3394.98	-	47.89	0.00	3347.09
	11/13/07	3394.98	-	47.93	0.00	3347.05
	02/15/08	3394.98	-	48.02	0.00	3346.96
	05/08/08	3394.98	-	47.68	0.00	3347.30
MW - 5	06/19/01	3393.47	-	47.80	0.00	3345.67
	06/20/01	3393.47	-	47.80	0.00	3345.67
	09/04/01	3393.47	-	47.58	0.00	3345.89
	10/25/01	3393.47	-	48.15	0.00	3345.32
	01/28/02	3393.47	-	47.48	0.00	3345.99
	05/06/02	3393.47	-	48.11	0.00	3345.36
	09/17/02	3393.47	-	48.41	0.00	3345.06
	10/23/02	3393.47	-	48.62	0.00	3344.85

TABLE 1
GROUNDWATER ELEVATION DATA

Plains Marketing, LP
TNM 98-05B
LEA COUNTY, NEW MEXICO

WELL NUMBER	DATE MEASURED	TOP OF CASING ELEVATION	DEPTH TO PRODUCT	DEPTH TO WATER	PSH THICKNESS	CORRECTED GROUND WATER ELEVATION
MW - 5	11/13/02	3393.47	-	48.57	0.00	3344.90
	02/03/03	3393.47	-	48.53	0.00	3344.94
	05/06/03	3393.47	-	48.44	0.00	3345.03
	08/15/03	3393.47	-	48.85	0.00	3344.62
	11/07/03	3393.47	-	49.08	0.00	3344.39
	02/04/04	3393.47	-	49.14	0.00	3344.33
	05/04/04	3393.47	-	48.44	0.00	3345.03
	08/23/04	3393.47	-	48.90	0.00	3344.57
	09/13/04	3393.47	-	48.89	0.00	3344.58
	11/30/04	3393.47	-	48.58	0.00	3344.89
	03/07/05	3393.47	-	47.68	0.00	3345.79
	06/24/05	3393.47	-	47.33	0.00	3346.14
	09/07/05	3393.47	-	47.19	0.00	3346.28
	12/02/05	3393.47	-	46.96	0.00	3346.51
	03/06/06	3393.47	-	46.68	0.00	3346.79
	06/05/06	3393.47	-	46.57	0.00	3346.90
	09/12/06	3393.47	-	46.86	0.00	3346.61
	11/21/06	3393.47	-	46.61	0.00	3346.86
	02/20/07	3393.47	-	46.44	0.00	3347.03
	05/15/07	3393.47	-	46.31	0.00	3347.16
	08/09/07	3393.47	-	46.13	0.00	3347.34
	11/13/07	3393.47	-	46.19	0.00	3347.28
	02/15/08	3393.47	-	46.26	0.00	3347.21
	05/09/08	3393.47	-	45.97	0.00	3347.50
MW - 6	05/01/02	3393.41	-	47.96	0.00	3345.45
	05/06/02	3393.41	-	48.00	0.00	3345.41
	09/17/02	3393.41	-	48.32	0.00	3345.09
	10/23/02	3393.41	-	48.53	0.00	3344.88
	11/13/02	3393.41	-	48.47	0.00	3344.94
	02/03/03	3393.41	-	48.43	0.00	3344.98
	05/06/03	3393.41	-	48.33	0.00	3345.08
	08/15/03	3393.41	-	48.75	0.00	3344.66
	11/07/03	3393.41	-	48.94	0.00	3344.47
	02/04/04	3393.41	-	48.93	0.00	3344.48
	05/04/04	3393.41	-	48.34	0.00	3345.07
	08/23/04	3393.41	-	48.82	0.00	3344.59
	09/13/04	3393.41	-	49.24	0.00	3344.17
	11/30/04	3393.41	-	48.47	0.00	3344.94
	03/07/05	3393.41	-	47.57	0.00	3345.84
	07/05/05	Plugged and Abandoned				

TABLE 1

GROUNDWATER ELEVATION DATA

Plains Marketing, LP
TNM 98-05B
LEA COUNTY, NEW MEXICO

WELL NUMBER	DATE MEASURED	TOP OF CASING ELEVATION	DEPTH TO PRODUCT	DEPTH TO WATER	PSH THICKNESS	CORRECTED GROUND WATER ELEVATION
MW - 7	05/01/02	3392.96	-	47.36	0.00	3345.60
	05/06/02	3392.96	-	47.40	0.00	3345.56
	09/17/02	3392.96	-	47.71	0.00	3345.25
	10/23/02	3392.96	-	47.89	0.00	3345.07
	11/13/02	3392.96	-	47.85	0.00	3345.11
	02/03/03	3392.96	-	47.80	0.00	3345.16
	05/06/03	3392.96	-	47.71	0.00	3345.25
	08/15/03	3392.96	-	48.12	0.00	3344.84
	11/07/03	3392.96	-	48.27	0.00	3344.69
	02/04/04	3392.96	-	48.21	0.00	3344.75
	05/04/04	3392.96	-	47.74	0.00	3345.22
	08/23/04	3392.96	-	48.16	0.00	3344.80
	09/13/04	3392.96	-	49.19	0.00	3343.77
	11/30/04	3392.96	-	47.89	0.00	3345.07
	03/07/05	3392.96	-	47.02	0.00	3345.94
	07/05/05	Plugged and Abandoned				
MW - 8	05/01/02	3394.03	-	48.35	0.00	3345.68
	05/06/02	3394.03	-	48.43	0.00	3345.60
	09/17/02	3394.03	-	48.69	0.00	3345.34
	10/23/02	3394.03	-	48.88	0.00	3345.15
	11/13/02	3394.03	-	48.84	0.00	3345.19
	02/03/03	3394.03	-	48.78	0.00	3345.25
	05/06/03	3394.03	-	48.71	0.00	3345.32
	08/15/03	3394.03	-	49.10	0.00	3344.93
	11/07/03	3394.03	-	49.31	0.00	3344.72
	02/04/04	3394.03	-	49.27	0.00	3344.76
	05/04/04	3394.03	-	48.74	0.00	3345.29
	08/23/04	3394.03	-	49.13	0.00	3344.90
	09/13/04	3394.03	-	49.15	0.00	3344.88
	11/30/04	3394.03	-	48.84	0.00	3345.19
	07/05/05	Plugged and Abandoned				
MW - 9	05/01/02	3396.20	-	50.55	0.00	3345.65
	05/06/02	3396.20	-	50.58	0.00	3345.62
	09/17/02	3396.20	-	50.86	0.00	3345.34
	10/23/02	3396.20	-	51.04	0.00	3345.16
	11/13/02	3396.20	-	51.03	0.00	3345.17
	02/03/03	3396.20	-	50.94	0.00	3345.26
	05/06/03	3396.20	-	50.87	0.00	3345.33
	08/15/03	3396.20	-	51.26	0.00	3344.94
	11/07/03	3396.20	-	51.54	0.00	3344.66
	02/04/04	3396.20	-	51.58	0.00	3344.62
	05/04/04	3396.20	-	50.94	0.00	3345.26
	05/12/04	3396.20	-	48.87	0.00	3347.33
	08/16/04	3396.20	-	49.19	0.00	3347.01
	08/23/04	3396.20	-	51.29	0.00	3344.91
	11/30/04	3396.20	-	51.02	0.00	3345.18
	03/07/05	3396.20	-	58.21	0.00	3337.99
	07/05/05	Plugged and Abandoned				

TABLE 1

GROUNDWATER ELEVATION DATA

Plains Marketing, LP
TNM 98-05B
LEA COUNTY, NEW MEXICO

WELL NUMBER	DATE MEASURED	TOP OF CASING ELEVATION	DEPTH TO PRODUCT	DEPTH TO WATER	PSH THICKNESS	CORRECTED GROUND WATER ELEVATION
MW - 10	05/01/02	3396.23	-	50.88	0.00	3345.35
	05/06/02	3396.23	-	50.92	0.00	3345.31
	09/17/02	3396.23	-	51.18	0.00	3345.05
	10/23/02	3396.23	-	51.38	0.00	3344.85
	11/13/02	3396.23	-	51.35	0.00	3344.88
	02/03/03	3396.23	-	51.35	0.00	3344.88
	05/06/03	3396.23	-	51.25	0.00	3344.98
	08/15/03	3396.23	-	51.63	0.00	3344.60
	11/07/03	3396.23	-	51.83	0.00	3344.40
	02/04/04	3396.23	-	51.77	0.00	3344.46
	05/04/04	3396.23	-	51.26	0.00	3344.97
	05/12/04	3396.23	-	48.64	0.00	3347.59
	08/23/04	3396.23	-	51.67	0.00	3344.56
	09/13/04	3396.23	sheen	49.09	0.00	3347.14
	11/30/04	3396.23	-	51.36	0.00	3344.87
	03/07/05	3396.23	-	50.53	0.00	3345.70
	07/05/05	Plugged and Abandoned				

Elevations based on the North American Vertical Datum of 1929.

TABLE 2

CONCENTRATIONS OF BTEX IN GROUNDWATER

PLAINS MARKETING, L.P.

TNM 98-05B

LEA COUNTY, NEW MEXICO

All concentrations are reported in mg/L

SAMPLE LOCATION	SAMPLE DATE	SW 846-8021B, 5030				
		BENZENE	TOLUENE	ETHYL-BENZENE	m, p - XYLENES	o - XYLENE
NMOCD Regulatory Limit		0.01	0.75	0.75	Total Xylenes 0.62	
MW-1	06/20/01	0.067	0.017	<0.005	0.018	
	09/04/01	0.030	0.010	0.001	0.002	0.008
	10/25/01	0.002	0.006	0.001	0.002	0.001
	01/28/02	0.004	0.002	<0.001	<0.001	0.002
	05/06/02	0.004	0.004	<0.001	<0.001	0.002
	09/17/02	0.008	<0.001	<0.001	<0.001	0.003
	11/13/02	0.007	<0.001	<0.001	<0.001	0.003
	02/04/03	<0.001	<0.001	<0.001	<0.001	<0.001
	05/06/03	0.003	<0.001	<0.001	<0.001	<0.001
	08/15/03	0.014	0.010	0.011	0.019	0.005
	11/07/03	0.008	0.002	0.006	0.010	0.003
	02/04/04	0.030	0.008	0.010	0.019	0.007
	05/04/04	0.00973	0.00428	0.00821	0.14200	0.00391
	08/23/04	0.00469	<0.001	0.00572	0.00689	0.00219
	11/30/04	0.252	<0.001	0.121	0.026	
	03/07/05	<0.001	<0.001	<0.001	<0.001	
	06/24/05	0.012	<0.001	0.002	0.011	
	09/07/05	0.016	<0.001	0.003	0.015	
	12/02/05	0.004	<0.001	<0.001	0.002	
	03/06/06	0.015	<0.001	0.003	0.012	
	06/05/06	0.019	0.001	0.004	0.010	
	09/12/06	<0.001	<0.001	<0.001	<0.001	
	11/21/06	<0.001	<0.001	<0.001	<0.001	
	02/20/07	<0.001	<0.001	<0.001	<0.001	
	05/15/07	<0.005	<0.005	<0.005	<0.005	
	08/09/07	<0.001	<0.001	<0.001	<0.001	
	11/13/07	<0.001	<0.001	<0.001	<0.001	
	02/15/08	<0.001	<0.001	<0.001	<0.001	
	05/10/08	<0.001	<0.001	<0.001	<0.001	
MW-2	06/20/01	0.119	0.091	0.005		
	09/04/01	0.437	0.339	0.029	0.052	0.013
	10/25/01	0.018	0.019	0.002	0.004	0.001
	01/28/02	0.011	0.008	<0.001	0.003	0.001
	05/06/02	0.017	0.011	<0.001	<0.002	<0.001
	09/17/02	0.024	0.011	0.001	0.003	0.001
	11/13/02	0.006	0.004	<0.001	0.001	<0.001
	02/04/03	0.002	0.002	<0.001	<0.001	<0.001
	05/06/03	<0.001	<0.001	<0.001	<0.001	<0.001
	08/15/03	<0.001	<0.001	<0.001	<0.001	<0.001

TABLE 2

CONCENTRATIONS OF BTEX IN GROUNDWATER

PLAINS MARKETING, L.P.

TNM 98-05B

LEA COUNTY, NEW MEXICO

All concentrations are reported in mg/L

SAMPLE LOCATION	SAMPLE DATE	SW 846-8021B, 5030				
		BENZENE	TOLUENE	ETHYL-BENZENE	m, p - XYLENES	o - XYLENE
NMOC Regulatory Limit		0.01	0.75	0.75	Total Xylenes 0.62	
MW-2	11/07/03	<0.001	<0.001	<0.001	<0.002	<0.001
	02/04/04	<0.001	<0.001	<0.001	<0.002	<0.001
	05/04/04	0.00145	<0.001	<0.001	<0.002	<0.001
	08/23/04	<0.001	<0.001	<0.001	<0.002	<0.001
	11/30/04	<0.005	<0.005	<0.005	<0.005	
	03/07/05	0.001	<0.001	<0.001	<0.001	
	06/24/05	<0.001	<0.001	<0.001	<0.001	
	09/07/05	<0.001	<0.001	<0.001	<0.001	
	12/02/05	<0.001	<0.001	<0.001	<0.001	
	03/06/06	<0.001	<0.001	<0.001	<0.001	
	06/05/06	<0.001	<0.001	<0.001	<0.001	
	09/12/06	<0.001	<0.001	<0.001	<0.001	
	11/21/06	<0.001	<0.001	0.001	<0.001	
	02/20/07	<0.001	<0.001	<0.001	<0.001	
	05/15/07	<0.001	<0.001	<0.001	<0.001	
	08/09/07	<0.001	<0.001	<0.001	<0.001	
	11/13/07	<0.001	<0.001	<0.001	<0.001	
	02/15/08	<0.001	<0.001	<0.001	<0.001	
	05/10/08	<0.001	<0.001	<0.001	0.0016	
MW-3	06/20/01	0.008	<0.005	<0.005	<0.005	
	09/04/01	0.009	0.005	<0.001	<0.001	<0.001
	10/25/01	0.003	0.002	<0.001	<0.001	<0.001
	01/28/02	0.002	0.001	<0.001	<0.001	<0.001
	05/06/02	0.003	0.001	<0.001	<0.001	<0.001
	09/17/02	0.004	0.001	<0.001	<0.001	<0.001
	11/13/03	0.003	0.001	<0.001	0.001	<0.001
	02/04/03	0.002	<0.001	<0.001	<0.001	<0.001
	05/06/03	<0.001	<0.001	<0.001	<0.001	<0.001
	08/15/03	<0.001	<0.001	<0.001	<0.001	<0.001
	11/07/03	<0.001	<0.001	<0.001	<0.002	<0.001
	02/04/04	<0.001	<0.001	<0.001	<0.002	<0.001
	11/30/04	<0.005	<0.005	<0.005	<0.005	
	03/07/05	Not Sampled on Current Sample Schedule				
	09/07/05	Not Sampled on Current Sample Schedule				
	09/07/05	<0.001	<0.001	<0.001	<0.001	
	12/02/05	<0.001	<0.001	<0.001	<0.001	
	03/06/06	<0.001	<0.001	<0.001	<0.001	
	06/05/06	<0.005	<0.005	<0.005	<0.005	
	09/12/06	<0.001	<0.001	<0.001	<0.001	

TABLE 2

CONCENTRATIONS OF BTEX IN GROUNDWATER

PLAINS MARKETING, L.P.

TNM 98-05B

LEA COUNTY, NEW MEXICO

All concentrations are reported in mg/L

SAMPLE LOCATION	SAMPLE DATE	SW 846-8021B, 5030				
		BENZENE	TOLUENE	ETHYL-BENZENE	m, p - XYLENES	o - XYLENE
NMOC Regulatory Limit		0.01	0.75	0.75	Total Xylenes 0.62	
MW-3	11/21/06	<0.001	<0.001	<0.001	<0.001	
	02/20/07	<0.001	<0.001	<0.001	<0.001	
	05/15/07	<0.001	<0.001	<0.001	<0.001	
	08/09/07	<0.001	<0.001	<0.001	<0.001	
	11/13/07	<0.001	<0.001	<0.001	<0.001	
	02/15/08	<0.001	<0.001	<0.001	<0.001	
	05/10/08	<0.001	<0.001	<0.001	<0.001	
MW-4	06/20/01	<0.005	<0.005	<0.005	<0.005	
	09/04/01	<0.001	<0.001	<0.001	<0.001	<0.001
	10/25/01	<0.001	<0.001	<0.001	<0.001	<0.001
	01/28/02	<0.001	<0.001	<0.001	<0.001	<0.001
	05/06/02	<0.001	<0.001	<0.001	<0.001	<0.001
	09/17/02	<0.001	<0.001	<0.001	<0.001	<0.001
	11/13/02	<0.001	<0.001	<0.001	<0.001	<0.001
	02/04/03	<0.001	<0.001	<0.001	<0.001	<0.001
	05/06/03	<0.001	<0.001	<0.001	<0.001	<0.001
	08/15/03	<0.001	<0.001	<0.001	<0.001	<0.001
	11/07/03	<0.001	<0.001	<0.001	<0.002	<0.001
	02/04/04	<0.001	<0.001	<0.001	<0.002	<0.001
	11/30/04	<0.005	<0.005	<0.005	<0.005	
	03/07/05	<0.001	<0.001	<0.001	<0.001	
	06/24/05	Not Sampled on Current Sample Schedule				
	09/07/05	<0.001	<0.001	<0.001	<0.001	
	12/02/05	<0.001	<0.001	<0.001	<0.001	
03/06/06	<0.001	<0.001	<0.001	<0.001		
06/05/06	<0.005	<0.005	<0.005	<0.005		
09/12/06	<0.001	<0.001	<0.001	<0.001		
11/21/06	<0.001	<0.001	<0.001	<0.001		
02/20/07	<0.001	<0.001	<0.001	<0.001		
05/15/07	<0.001	<0.001	<0.001	<0.001		
08/09/07	<0.001	<0.001	<0.001	<0.001		
11/13/07	<0.001	<0.001	<0.001	<0.001		
02/15/08	<0.001	<0.001	<0.001	<0.001		
05/10/08	<0.001	<0.001	<0.001	<0.001		
MW-5	06/20/01	0.071	0.058	<0.005	0.008	
	09/04/01	0.023	0.017	0.004	0.010	0.001
	10/25/01	0.020	0.011	<0.001	0.003	<0.001
	01/28/02	0.055	0.031	0.001	0.005	0.002

TABLE 2

CONCENTRATIONS OF BTEX IN GROUNDWATER

PLAINS MARKETING, L.P.

TNM 98-05B

LEA COUNTY, NEW MEXICO

All concentrations are reported in mg/L

SAMPLE LOCATION	SAMPLE DATE	SW 846-8021B, 5030				
		BENZENE	TOLUENE	ETHYL-BENZENE	m, p - XYLENES	o - XYLENE
NMOCD Regulatory Limit		0.01	0.75	0.75	Total Xylenes 0.62	
MW-5	05/06/02	0.065	0.035	0.001	0.005	0.004
	09/17/02	0.031	0.014	0.001	0.002	0.002
	11/13/02	0.013	0.006	<0.001	<0.001	<0.001
	02/04/03	<0.001	<0.001	<0.001	<0.001	<0.001
	05/06/03	0.004	<0.001	<0.001	<0.001	<0.001
	08/15/03	0.006	<0.001	<0.001	<0.002	<0.001
	11/07/03	0.001	<0.001	<0.001	0.008	<0.001
	02/04/04	<0.001	<0.001	<0.001	<0.002	<0.001
	05/04/04	0.00358	<0.001	<0.001	<0.002	<0.001
	08/23/04	<0.001	<0.001	<0.001	<0.002	<0.001
	11/30/04	0.012	<0.001	<0.001	0.0029	
	03/07/05	0.005	<0.001	<0.001	0.011	
	06/24/05	<0.001	<0.001	<0.001	0.009	
	09/07/05	<0.001	<0.001	<0.001	<0.001	
	12/02/05	<0.001	<0.001	<0.001	<0.001	
	03/06/06	<0.001	<0.001	<0.001	<0.001	
	06/05/06	<0.005	<0.005	<0.005	<0.005	
	09/12/06	<0.001	<0.001	<0.001	<0.001	
	11/21/06	<0.001	<0.001	<0.001	<0.001	
	02/20/07	<0.001	<0.001	<0.001	<0.001	
	05/15/07	<0.001	<0.001	<0.001	<0.001	
	08/09/07	<0.001	<0.001	<0.001	<0.001	
	11/13/07	<0.001	<0.001	<0.001	<0.001	
	02/15/08	<0.001	<0.001	<0.001	<0.001	
	05/10/08	<0.001	<0.001	<0.001	<0.001	
MW - 6	05/06/02	0.001	0.001	<0.001	<0.001	<0.001
	09/17/02	0.006	0.002	<0.001	<0.001	<0.001
	11/13/02	0.005	0.001	<0.001	<0.001	<0.001
	02/04/03	<0.001	<0.001	<0.001	<0.001	<0.001
	05/06/03	<0.001	<0.001	<0.001	<0.001	<0.001
	08/15/03	0.003	<0.001	<0.001	<0.001	<0.001
	11/07/03	<0.001	<0.001	<0.001	<0.002	<0.001
	02/04/04	<0.001	<0.001	<0.001	<0.002	<0.001
	11/30/04	<0.001	<0.001	<0.001	<0.001	
	03/07/05	<0.001	<0.001	<0.001	<0.001	
	06/24/05	Not Sampled on Current Sample Schedule				
	07/05/05	Plugged and Abandoned				

TABLE 2

CONCENTRATIONS OF BTEX IN GROUNDWATER

PLAINS MARKETING, L.P.

TNM 98-05B

LEA COUNTY, NEW MEXICO

All concentrations are reported in mg/L

SAMPLE LOCATION	SAMPLE DATE	SW 846-8021B, 5030					
		BENZENE	TOLUENE	ETHYL-BENZENE	m, p - XYLENES	o - XYLENE	
NMOCD Regulatory Limit		0.01	0.75	0.75	Total Xylenes 0.62		
MW - 7	05/06/02	0.002	0.002	<0.001	<0.001	<0.001	
	09/17/02	0.004	0.002	<0.001	<0.001	<0.001	
	11/13/02	0.004	0.002	<0.001	<0.001	<0.001	
	02/04/03	0.002	0.001	<0.001	<0.001	<0.001	
	05/06/03	<0.001	<0.001	<0.001	<0.001	<0.001	
	08/15/03	0.001	<0.001	<0.001	<0.001	<0.001	
	11/07/03	<0.001	<0.001	<0.001	<0.002	<0.001	
	02/04/04	<0.001	<0.001	<0.001	<0.002	<0.001	
	11/30/04	<0.001	<0.001	<0.001	<0.001		
	03/07/05	<0.001	<0.001	<0.001	<0.001		
		06/24/05	Not Sampled on Current Sample Schedule				
		07/05/05	Plugged and Abandoned				
MW - 8	05/06/02	0.004	0.004	<0.001	<0.001	<0.001	
	09/17/02	0.001	<0.001	<0.001	<0.001	<0.001	
	11/13/02	0.003	0.002	<0.001	<0.001	<0.001	
	02/04/03	0.008	0.005	<0.001	<0.001	<0.001	
	05/06/03	<0.001	<0.001	<0.001	<0.001	<0.001	
	08/15/03	0.003	<0.001	<0.001	<0.001	<0.001	
	11/07/03	<0.001	<0.001	<0.001	<0.002	<0.001	
	02/04/04	0.001	<0.001	<0.001	<0.002	<0.001	
	11/30/04	0.001	<0.001	<0.001	<0.001		
	03/07/05	0.007	<0.001	<0.001	<0.001		
		06/24/05	Not Sampled on Current Sample Schedule				
		07/05/05	Plugged and Abandoned				
MW - 9	05/06/02	<0.001	<0.001	<0.001	<0.001	<0.001	
	09/17/02	<0.001	<0.001	<0.001	<0.001	<0.001	
	11/13/02	<0.001	<0.001	<0.001	<0.001	<0.001	
	02/04/03	<0.001	<0.001	<0.001	<0.001	<0.001	
	05/06/03	<0.001	<0.001	<0.001	<0.001	<0.001	
	08/15/03	<0.001	<0.001	<0.001	<0.001	<0.001	
	11/07/03	<0.001	<0.001	<0.001	<0.002	<0.001	
	02/04/04	<0.001	<0.001	<0.001	<0.002	<0.001	
	11/30/04	<0.001	<0.001	<0.001	<0.001		
	03/07/05	<0.001	<0.001	<0.001	<0.001		
		06/24/05	Not Sampled on Current Sample Schedule				
		07/05/05	Plugged and Abandoned				

TABLE 2

CONCENTRATIONS OF BTEX IN GROUNDWATER

PLAINS MARKETING, L.P.

TNM 98-05B

LEA COUNTY, NEW MEXICO

All concentrations are reported in mg/L

SAMPLE LOCATION	SAMPLE DATE	SW 846-8021B, 5030					
		BENZENE	TOLUENE	ETHYL-BENZENE	m, p - XYLENES	o - XYLENE	
NMOCD Regulatory Limit		0.01	0.75	0.75	Total Xylenes 0.62		
MW - 10	05/06/02	<0.001	<0.001	<0.001	<0.001	<0.001	
	09/17/02	<0.001	<0.001	<0.001	<0.001	<0.001	
	11/13/02	<0.001	<0.001	<0.001	<0.001	<0.001	
	02/04/03	<0.001	<0.001	<0.001	<0.001	<0.001	
	05/06/03	<0.001	<0.001	<0.001	<0.001	<0.001	
	08/15/03	<0.001	<0.001	<0.001	<0.001	<0.001	
	11/07/03	<0.001	<0.001	<0.001	<0.002	<0.001	
	02/04/04	<0.001	<0.001	<0.001	<0.002	<0.001	
	11/30/04	<0.005	<0.005	<0.005	<0.005		
	03/07/05	<0.001	<0.001	<0.001	<0.001		
	06/24/05	Not Sampled on Current Sample Schedule					
	07/05/05	Plugged and Abandoned					

Note: m, p and o Xylenes combined when analyzed by Trace Laboratories, Inc. only.

Form C-141

District I
1625 N. French Dr., Hobbs, NM 88240
District II
1301 W. Grand Avenue, Artesia, NM 88210
District III
1000 Rio Brazos Road, Aztec, NM 87410
District IV
1220 S. St. Francis Dr., Santa Fe, NM 87505

State of New Mexico
Energy Minerals and Natural Resources

Oil Conservation Division
1220 South St. Francis Dr.
Santa Fe, NM 87505

Form C-141
Revised October 10, 2003

Submit 2 Copies to appropriate
District Office in accordance
with Rule 116 on back
side of form

Release Notification and Corrective Action

OPERATOR

☒ Initial Report ☐ Final Report

Name of Company Plains Marketing, LP	Contact Camille Reynolds
Address 5805 East Hwy. 80, Midland, TX 79706	Telephone No. 505-441-0965
Facility Name TNM 98-05B	Facility Type 6" Steel Pipeline
Surface Owner Delrose Scott	Mineral Owner
Lease No.	

LOCATION OF RELEASE

Unit Letter C	Section 26	Township 21S	Range 37E	Feet from the	North/South Line	Feet from the	East/West Line	County Lea
------------------	---------------	-----------------	--------------	---------------	------------------	---------------	----------------	---------------

Latitude 32° 27' 03.8"

Longitude 103° 08' 30.3"

NATURE OF RELEASE

Type of Release Crude Oil	Volume of Release 49 barrels	Volume Recovered 3 barrels
Source of Release 6" Steel Pipeline	Date and Hour of Occurrence 02-05-1998	Date and Hour of Discovery 02-05-1998
Was Immediate Notice Given? ☒ Yes ☐ No ☐ Not Required	If YES, To Whom? Linda Williams	
By Whom? Johnny Chapman	Date and Hour 02-05-1998 @15:00	
Was a Watercourse Reached? ☐ Yes ☒ No	If YES, Volume Impacting the Watercourse.	

If a Watercourse was Impacted, Describe Fully.*

Describe Cause of Problem and Remedial Action Taken.* External corrosion of 6 inch pipeline.

Describe Area Affected and Cleanup Action Taken.* Aerial extent of surface impact was approximately 100 x 30 feet.
NOTE: This information was obtained from historical EOTT/Link files, Plains acquired EOTT/Link on April 1, 2004 and Plains assumes this information to be correct. The release occurred during the time the pipeline was owned and operated by Texas-New Mexico Pipeline Company.

I hereby certify that the information given above is true and complete to the best of my knowledge and understand that pursuant to NMOCD rules and regulations all operators are required to report and/or file certain release notifications and perform corrective actions for releases which may endanger public health or the environment. The acceptance of a C-141 report by the NMOCD marked as "Final Report" does not relieve the operator of liability should their operations have failed to adequately investigate and remediate contamination that pose a threat to ground water, surface water, human health or the environment. In addition, NMOCD acceptance of a C-141 report does not relieve the operator of responsibility for compliance with any other federal, state, or local laws and/or regulations.

Signature:		OIL CONSERVATION DIVISION	
Printed Name: Camille Reynolds		Approved by District Supervisor:	
Title: Remediation Coordinator		Approval Date:	Expiration Date:
E-mail Address: cjreynolds@psalp.com		Conditions of Approval:	
Date: 02/03/2005	Phone: 505-441-0965	Attached ☐	

Attach Additional Sheets If Necessary