




**GW-053**

**Plant Plot Plan  
1 of 2**

**DATE:  
2010**

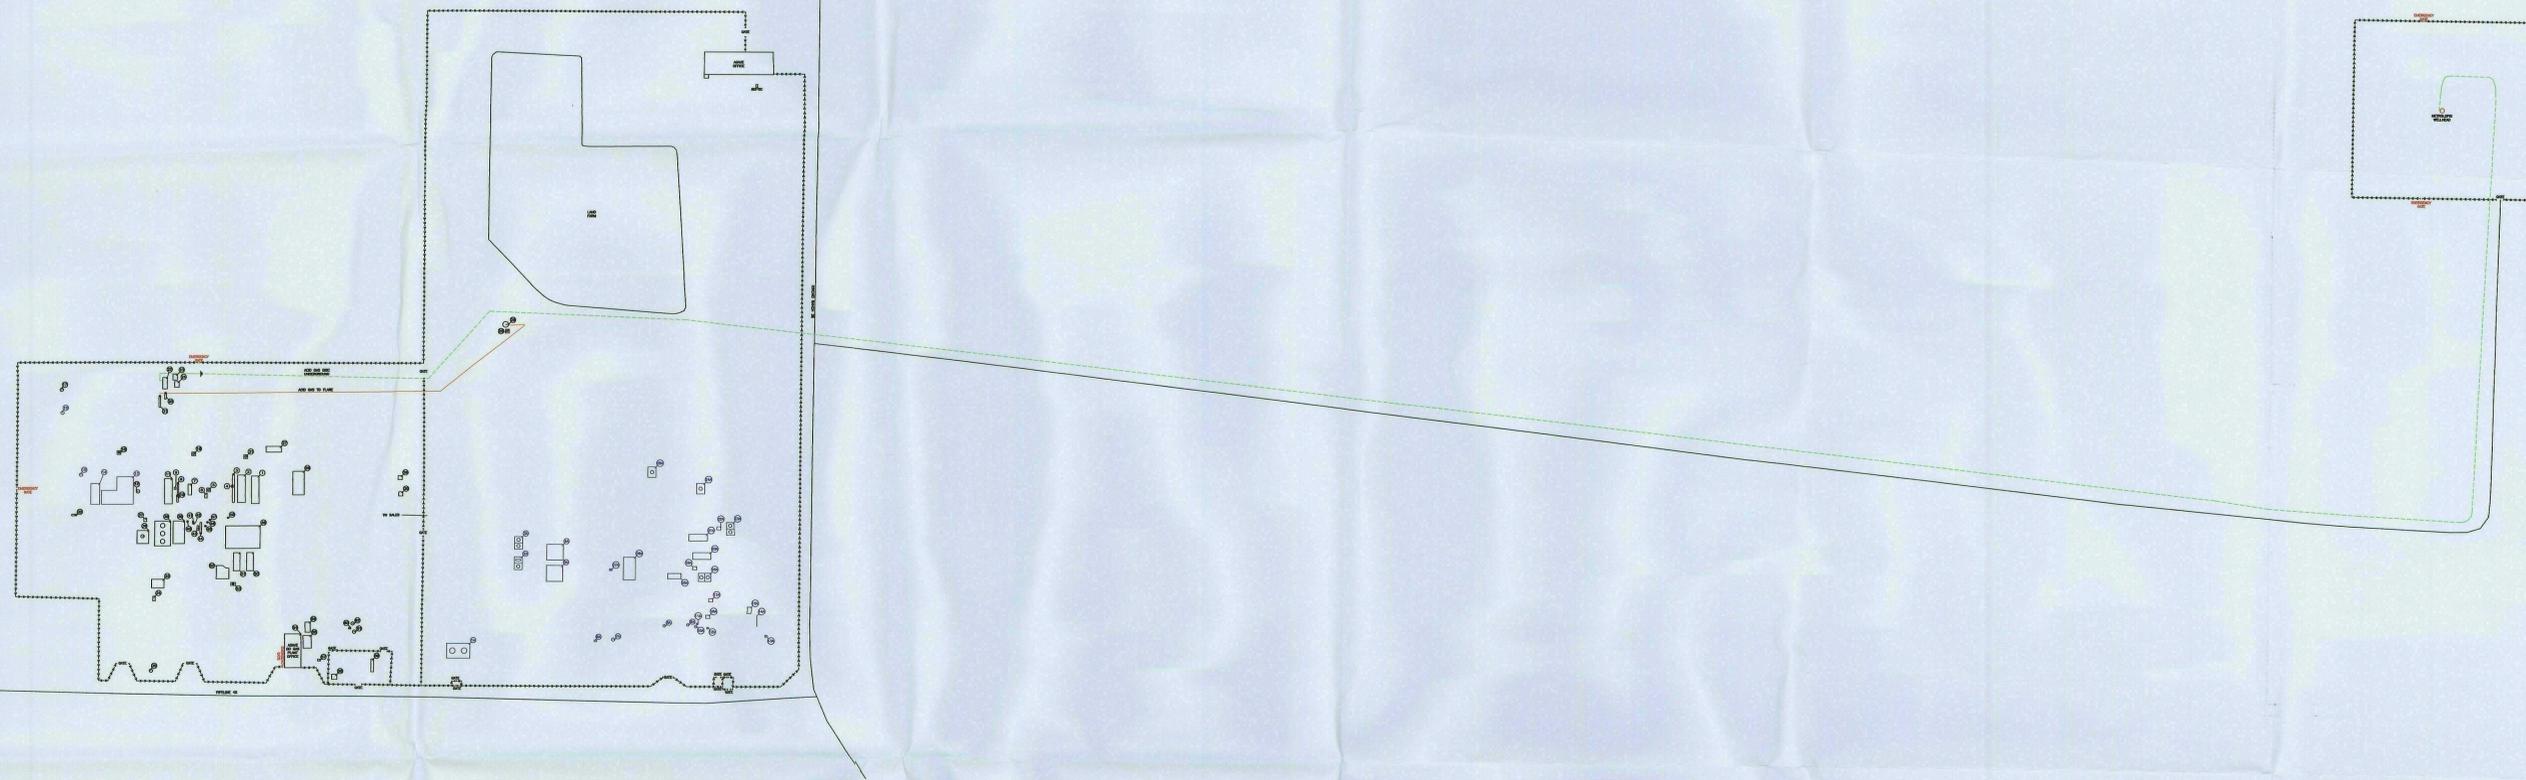

AGAVE DAGGER DRAW GAS PROCESSING PLANT			AGAVE DAGGER DRAW GAS PROCESSING PLANT		
ITEM	DESCRIPTION	OBJECT	ITEM	DESCRIPTION	OBJECT
1	CRYO SKID #1		32	KNOCKOUT	V-B
2	CRYO SKID #2		33	LAB BUILDING	
3	PRODUCT SURGE TANK		34	SEPTIC TANK	
4	PRODUCT SURGE TANKS PUMPS		35	PLANT INLET/OUTLET	
5	CONTAINMENT	TK-4 GLYCOL TANK	36	CONTAINMENT	TK-12 AMINE TANK
6	GLYCOL REGEN SKID		37	HOT OIL PANEL	
7	HOT OIL SKID		38	CONTAINMENT	CAUSTIC TANKS
8	EXCHANGER	E-4A	39	STORAGE BUILDING	
9	BOOSTER PUMPS		40	AMINE CONTACTOR	T-1
10	AMINE SURGE TANK	V-13	41	AMINE SCRUBBER/CAUSTIC CONTACTOR	V-2;T-2
11	AMINE SKID		42	INLET GAS SEPARATOR	V-1
12	HOT OIL HEATER		43	INLET FILTER SEPARATOR	F-1
13	SRU SKID	OUT OF SERVICE	44	GAS TO GAS EXCHANGER	E-1
14	SRU CONTROL ROOM	OUT OF SERVICE	45	CAUSTIC SCRUBBER	V-3
15	FLARE	OUT OF SERVICE	46	GLYCO CONTACTOR	T-3
16	FLARE	OUT OF SERVICE	47	GLYCOL SCRUBBER	
17	FLARE	OUT OF SERVICE	48	FUEL GAS SCRUBBER	
18	CONTAINMENT	TK-6	49	COMPRESSOR BUILDING	
19	SEPARATOR	TK-3 SLOP TANK	50	AFTER GAS COOLER #2	
20	REBOILER/SURGE		51	AFTER GAS COOLER #1	
21	ACID GAS COMPRESSOR		52	CONTAINMENT	LUBE OIL/COOLANT
22	ACID GAS PUMP SKID		53	CONTAINMENT	USED LUBE OIL
23	ACID GAS CONDENSING SKID		54	AGAVE DAGGER DRAW GAS PROCESSING PLANT OFFICE	
24	CONTAINMENT	SLOP TANK	55	AIR COMPRESSOR BUILDING	
25	ACID GAS FLARE		56	EMERGENCY RESPONSE TRAILER	
26	ELECTRIC PANEL		57	SEPTIC TANK	
27	CONTROL ROOM		58	CHEVRON BUILDING	
28	MAIN POWER DISTRIBUTION		59	CHEVRON SKID	
29	CONTAINMENT	AMINE TANK	60	PUMP BUILDING	H2O
			61	TANK #1	H2O
			62	TANK #2	H2O

AGAVE GAS PROCESSING PLANT (OUT OF SERVICE)		
ITEM	DESCRIPTION	OBJECT
1A	CONTAINMENT	CONDENSATE TANKS
2A	CONTAINMENT	LUBE OIL/AMBITROL TANKS
3A	CONTAINMENT	USED LUBE OIL/OILY WASTE WATER TANKS
4A	COMPRESSOR	
5A	COMPRESSOR	
6A	REGEN METER	
7A	INLET SEPARATOR	
8A	FLASH SEPARATOR	
9A	SELEXOL TOWER	
10A	SELEXOL TOWER	
11A	DEHY CONTACTOR	
12A	FUEL GAS SCRUBBER	
13A	AGAVE METER	
14A	TW METER	
15A	TW BUILDING	
16A	AGAVE BUILDING	
17A	CONTAINMENT	METHANOL TANK
18A	CONTAINMENT	GLYCOL/SELEXOL TANKS
19A	AGAVE LAB	
20A	PUMP BUILDING	
21A	SELEXOL SKID	
22A	SUMP PUMPS	
23A	CONTAINMENT	PIPELINE LIQUIDS/OILY WASTE WATER TANKS
24A	CONTAINMENT	H2O TANK
25A	AIR COMPRESSOR BUILDING	
26A	OFFICE BUILDING	
27A	SEPTIC TANK	
28A	CONTAINMENT	H2O TANK



**AGAVE ENERGY COMPANY**  
105 South Fourth Street, Artesia, New Mexico 88210

**AGAVE DAGGER DRAW  
GAS PROCESSING PLANT**

STATE: NEW MEXICO	DRAFTING: TWH	DATE: 11/24/09	REV
COUNTY: EDDY	CHK: TWH	DATE: 11/23/09	
SECTION: 25	GPS: TWH-SF	DATE: 11/24/09	
TOWNSHIP: 18S	SIZE: ANSI F	SCALE: NA	
RANGE: 24E	PRINTED: 1/04/10	SHEET: 1	OF: 1