


GW - 028

H₂S CONTINGENCY PLAN MAPS

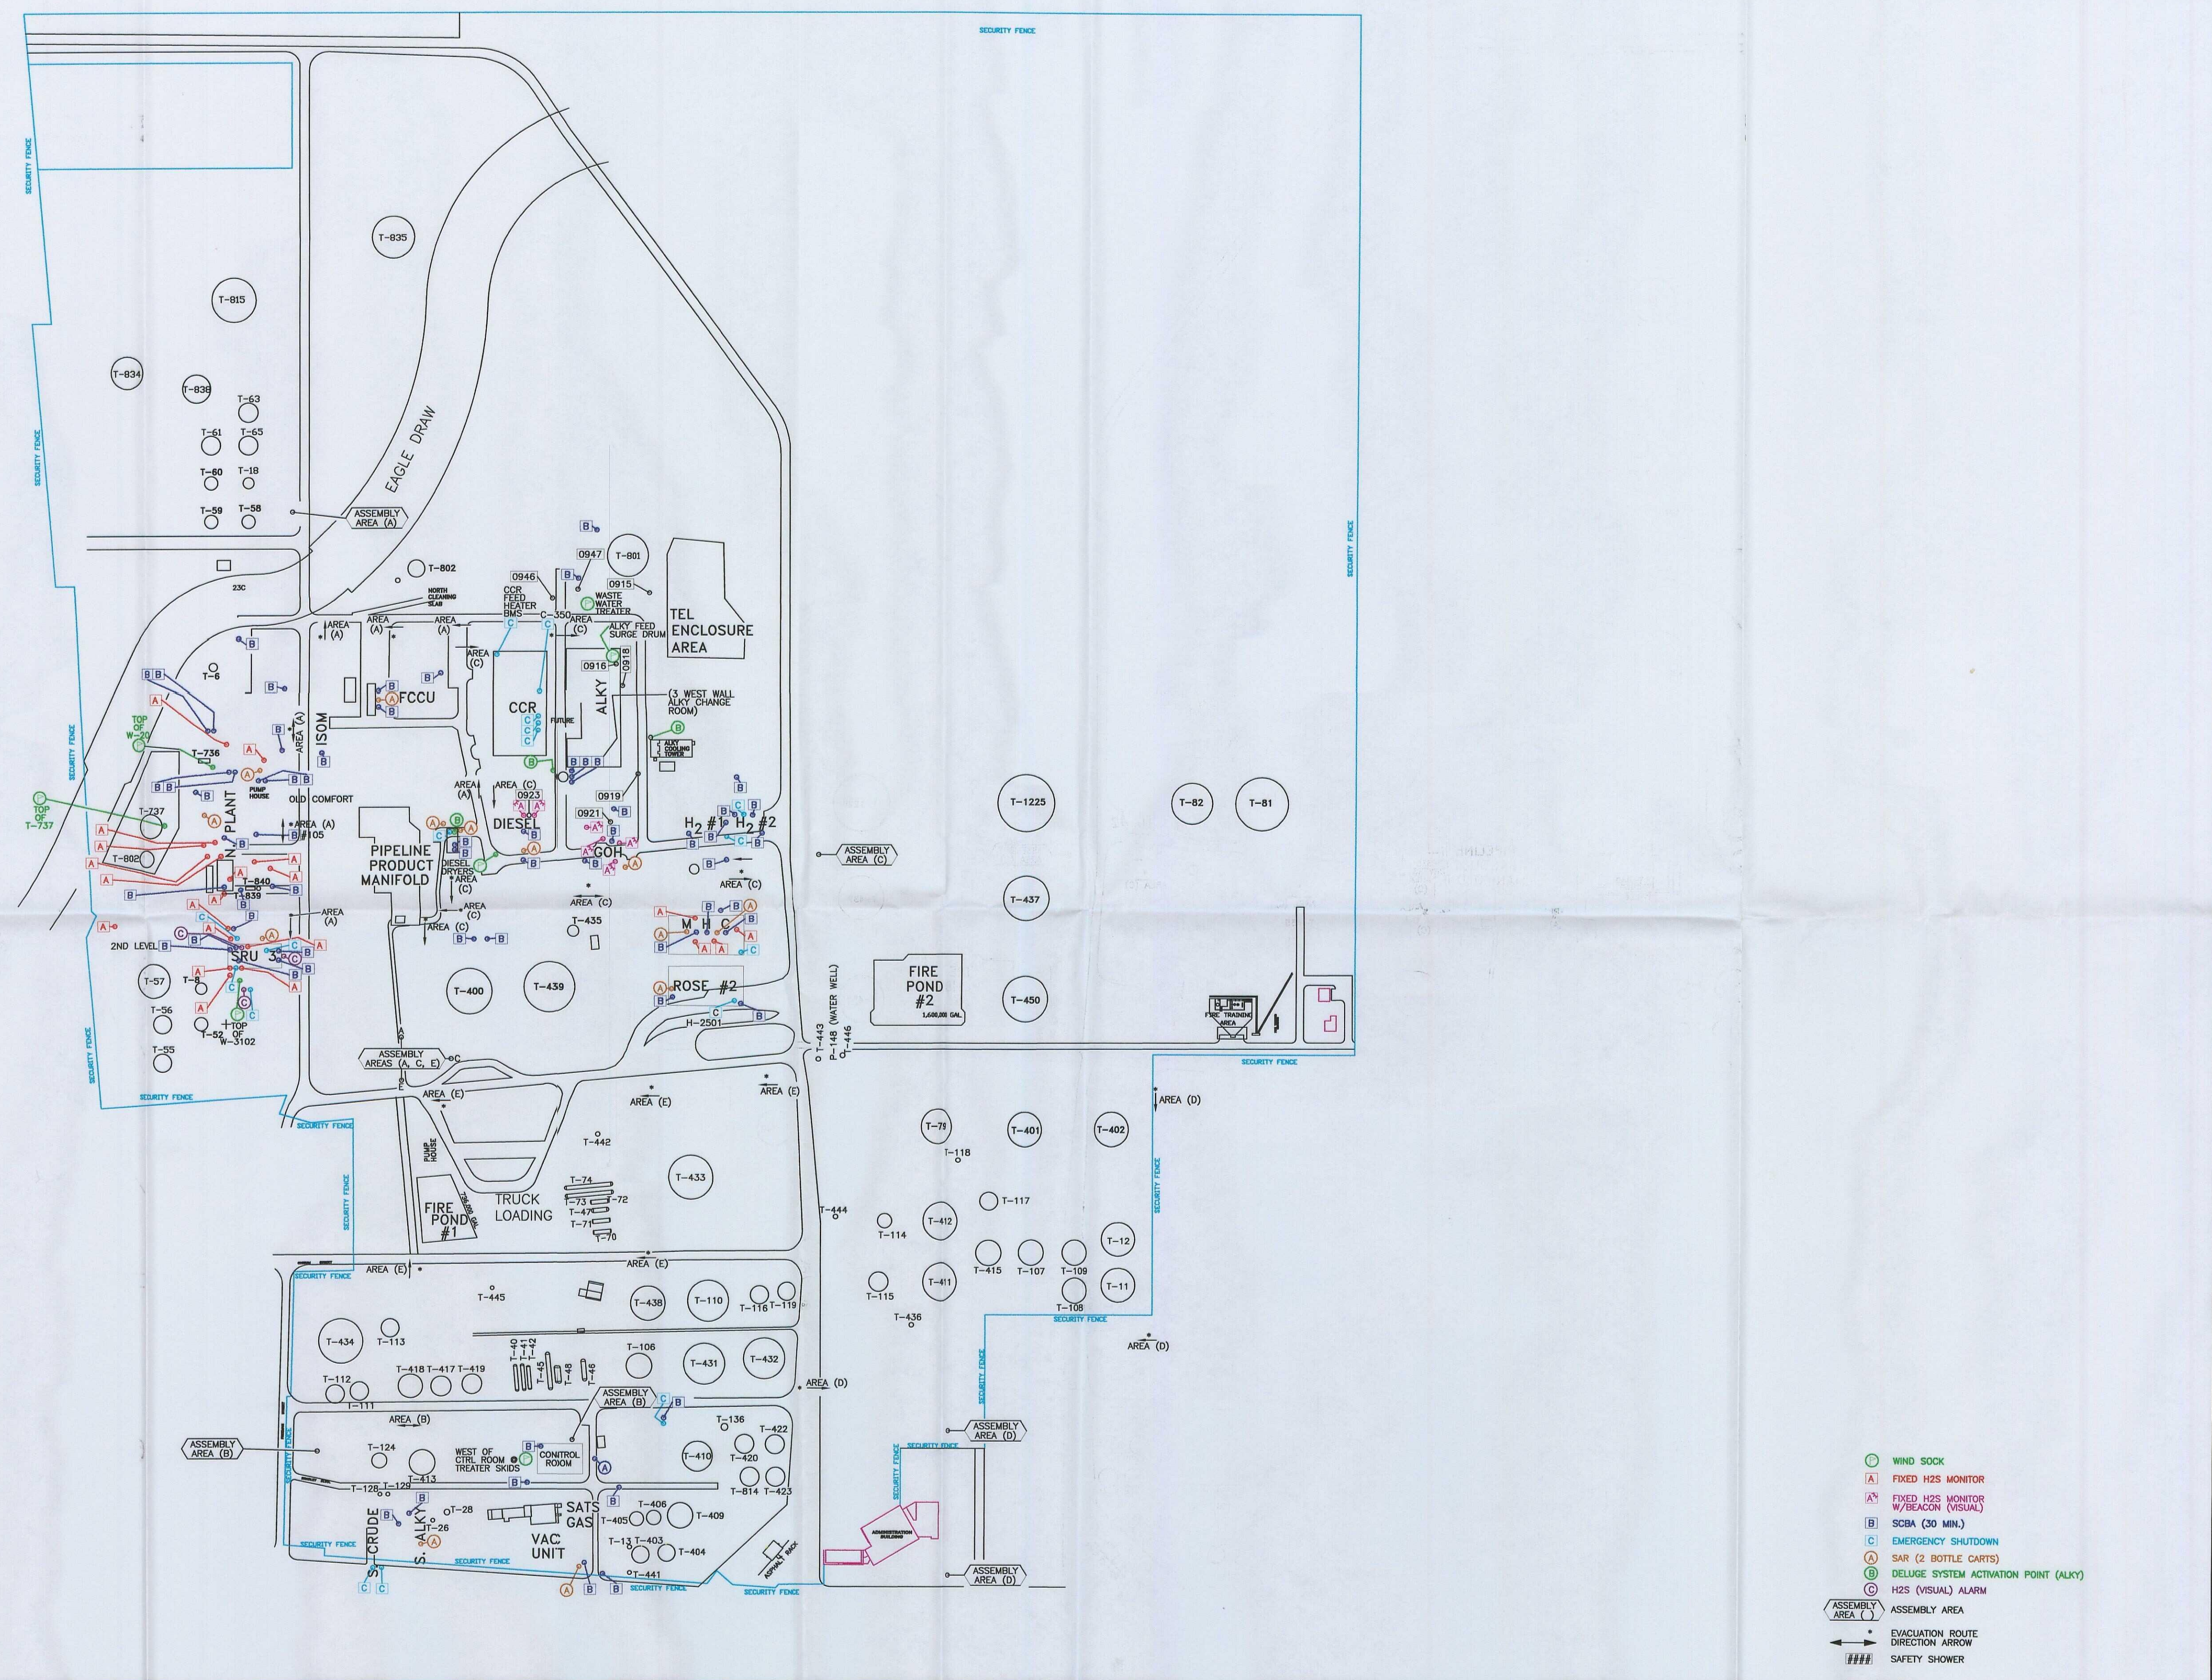

- WIND SOCK
- FIXED H₂S MONITOR
- FIXED H₂S MONITOR W/BEACON (VISUAL)
- SCBA (30 MIN.)
- EMERGENCY SHUTDOWN
- SAR (2 BOTTLE CARTS)
- DELUGE SYSTEM ACTIVATION POINT (ALKY)
- H₂S (VISUAL) ALARM
- ASSEMBLY AREA
- EVACUATION ROUTE
- DIRECTION ARROW
- SAFETY SHOWER

NOTES				REFERENCE DRAWINGS				NO. REVISIONS				BY CHK. DATE APPR. APPR.				NO. REVISIONS				BY CHK. DATE APPR. APPR.				DRAWING TITLE			
																								H ₂ S CONTINGENCY PLAN			
																								NAVAJO			
																								REFINING COMPANY			
																								ARTESIA, NEW MEXICO			
																								NAVAJO REFINING CO.			
																								ENGINEERING DEPARTMENT			
																								P.O. DRAWER 159			
																								ARTESIA, NEW MEXICO			
																								DRAWN BY			
																								GM			
																								CHK'D BY			
																								SCALE			
																								1"=185'-0"			
																								DATE			
																								3-3-92			
																								APPR BY			
																								DRAWING NUMBER			
																								55-Z-55-D-01A			
																								REV.			
																								A			