

DATE <u>12.10.10</u>	SUSPENSE	ENGINEER <u>DKB</u>	LOGGED IN <u>12.10.10</u>	TYPE <u>NSL</u>	APP NO. <u>1034452731</u>
----------------------	----------	---------------------	---------------------------	-----------------	---------------------------

ABOVE THIS LINE FOR DIVISION USE ONLY

NEW MEXICO OIL CONSERVATION DIVISION
 - Engineering Bureau -
 1220 South St. Francis Drive, Santa Fe, NM 87505



COG
229/37
6306
Burch/Kelly U 602

ADMINISTRATIVE APPLICATION CHECKLIST

THIS CHECKLIST IS MANDATORY FOR ALL ADMINISTRATIVE APPLICATIONS FOR EXCEPTIONS TO DIVISION RULES AND REGULATIONS WHICH REQUIRE PROCESSING AT THE DIVISION LEVEL IN SANTA FE

Application Acronyms:

[NSL-Non-Standard Location] [NSP-Non-Standard Proration Unit] [SD-Simultaneous Dedication]
[DHC-Downhole Commingling] [CTB-Lease Commingling] [PLC-Pool/Lease Commingling]
[PC-Pool Commingling] [OLS - Off-Lease Storage] [OLM-Off-Lease Measurement]
[WFX-Waterflood Expansion] [PMX-Pressure Maintenance Expansion]
[SWD-Salt Water Disposal] [IPI-Injection Pressure Increase]
[EOR-Qualified Enhanced Oil Recovery Certification] [PPR-Positive Production Response]

[1] TYPE OF APPLICATION - Check Those Which Apply for [A]

- [A] Location - Spacing Unit - Simultaneous Dedication
☒ NSL ☐ NSP ☐ SD

Check One Only for [B] or [C]

- [B] Commingling - Storage - Measurement
☐ DHC ☐ CTB ☐ PLC ☐ PC ☐ OLS ☐ OLM

- [C] Injection - Disposal - Pressure Increase - Enhanced Oil Recovery
☐ WFX ☐ PMX ☐ SWD ☐ IPI ☐ EOR ☐ PPR

- [D] Other: Specify _____

RECEIVED COG
 200 DEC -9 AM 10:06

[2] NOTIFICATION REQUIRED TO: - Check Those Which Apply, or ☒ Does Not Apply

INTEREST ARE THE SAME

- [A] ☐ Working, Royalty or Overriding Royalty Interest Owners
- [B] ☐ Offset Operators, Leaseholders or Surface Owner
- [C] ☐ Application is One Which Requires Published Legal Notice
- [D] ☐ Notification and/or Concurrent Approval by BLM or SLO
 U.S. Bureau of Land Management - Commissioner of Public Lands, State Land Office
- [E] ☐ For all of the above, Proof of Notification or Publication is Attached, and/or,
- [F] ☐ Waivers are Attached

[3] SUBMIT ACCURATE AND COMPLETE INFORMATION REQUIRED TO PROCESS THE TYPE OF APPLICATION INDICATED ABOVE.

[4] CERTIFICATION: I hereby certify that the information submitted with this application for administrative approval is **accurate** and **complete** to the best of my knowledge. I also understand that **no action** will be taken on this application until the required information and notifications are submitted to the Division.

Note: Statement must be completed by an individual with managerial and/or supervisory capacity.

KELLY J. HOLLY
 Print or Type Name

Kelly
 Signature

PERMITTING TECH
 Title

12-8-10
 Date

(432) 685-4384
 Phone Number

kholly@conchoresources.com
 E-mail Address

**Burch Keely Unit #602
Eddy County, NM**

COG proposes to drill a SE/4 NW/4,, 40 acre spacing
Grayburg Jackson; SR-Q-G-SA Oil Well
TD of approximately 5100'

Non-Standard Location:

SHL: 2000' FNL & 1610' FWL	Sec 23, T17S, R29E, Unit F
BHL: 2100' FNL & 1320' FWL	Sec 23, T17S, R29E, Unit F

**This well had to be drilled at a non-standard location due to
a buried pipelines.**

This well is to be completed in the Grayburg Jackson; SR-Q-G-SA (28509) formation. We won't know the exact perms until we drill & log it, but it will be very similar to the Folk Federal #4 which was completed in October 2007 and is located 2310' FNL & 2110' FWL, Unit F in Sec 17, T17S, R29E.

Folk Federal #4 has Yeso open perms from: 4300' – 5160' overall, but broken up into 3 separate intervals, with 3 separate fracs:

1st interval: 4960' – 5160'
acidized w/ 5000 gals,
frac w/ 69,248 gals gel, & 61,172# 16/30 sand, & 5676# LiteProp

2nd interval: 4510' – 4710'
acidized w/ 5000 gals,
frac w/ 68,981 gals gel, & 61,488# 16/30 sand, & 5766# LiteProp

3rd interval: 4300' – 4440'
acidized w/ 5000 gals,
frac w/ 68,906 16/30 sand, & 4330# LiteProp

**Attachment 1
Plat & Map**

**Attachment 2
Map & legend of offset wells.**

**Attachment 3
Updated land plat showing that COG Operating LLC owns offset acreage.
The acreage we are encroaching is the SW/4 NW/4 of Section 23.**

All interests are the same.

COG Operating LLC respectfully requests permission to have this NSL approved.

DISTRICT I
1625 N. FRENCH DR., HOBBS, NM 88240

DISTRICT II
16101 W. GRAND AVENUE, ARTESIA, NM 88210

DISTRICT III
1000 RIO BRAZOS RD., AZTEC, NM 87410

DISTRICT IV
11885 S. ST. FRANCIS DR., SANTA FE, NM 87505

State of New Mexico
Energy, Minerals and Natural Resources Department

OIL CONSERVATION DIVISION
11885 SOUTH ST. FRANCIS DR.
Santa Fe, New Mexico 87505

Form C-102
Revised October 12, 2005
Submit to Appropriate District Office
State Lease - 4 Copies
Fee Lease - 3 Copies

WELL LOCATION AND ACREAGE DEDICATION PLAT

☐ AMENDED REPORT

API Number	Pool Code	Pool Name
30-015	28509	Grayburg Jackson; SR-Q-G-SA
Property Code	Property Name	Well Number
	BURCH KEELY UNIT	602
OGRID No.	Operator Name	Elevation
229137	COG OPERATING, LLC	3596'

Surface Location


UL or lot No.	Section	Township	Range	Lot Idn	Feet from the	North/South line	Feet from the	East/West line	County
F	23	17-S	29-E		2000	NORTH	1610	WEST	EDDY

Bottom Hole Location If Different From Surface

UL or lot No.	Section	Township	Range	Lot Idn	Feet from the	North/South line	Feet from the	East/West line	County
F	23	17-S	29-E		2100	NORTH	1320	WEST	EDDY


Dedicated Acres	Joint or Infill	Consolidation Code	Order No.

NO ALLOWABLE WILL BE ASSIGNED TO THIS COMPLETION UNTIL ALL INTERESTS HAVE BEEN CONSOLIDATED
OR A NON-STANDARD UNIT HAS BEEN APPROVED BY THE DIVISION

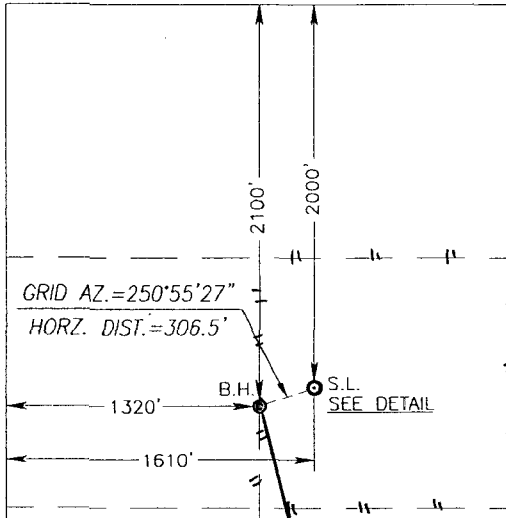	GEODETIC COORDINATES NAD 27 NME SURFACE LOCATION Y=662762.4 N X=587562.8 E BOTTOM HOLE LOCATION Y=662662.3 N X=587273.2 E GRID AZ.=250°55'27" HORZ. DIST.=306.5' B.H. SEE DETAIL Penetration Point 2100' FNL + 1320' FWL DETAIL	OPERATOR CERTIFICATION I hereby certify that the information herein is true and complete to the best of my knowledge and belief, and that this organization either owns a working interest or unleased mineral interest in the land including the proposed bottom hole location or has a right to drill this well at this location pursuant to a contract with an owner of such mineral or working interest, or to a voluntary pooling agreement or a compulsory pooling order heretofore entered by the division. <i>Kelly J. Holly</i> 12-8-10 Signature Date Kelly J. Holly Printed Name
		SURVEYOR CERTIFICATION I hereby certify that the well location shown on this plat was plotted from field notes of actual surveys made by me or under my supervision, and that the same is true and correct to the best of my belief. RONALD J. EIDSON NOVEMBER 2010 Date Surveyed Signature & Seal of 3239 Professional Surveyor <i>Ronald J. Eidson</i> 11/15/2010 10.11.1492 Certificate No. GARY G. EIDSON 12661 RONALD J. EIDSON 3239



SECTION 23, TOWNSHIP 17 SOUTH, RANGE 29 EAST, N.M.P.M.

EDDY COUNTY NEW MEXICO

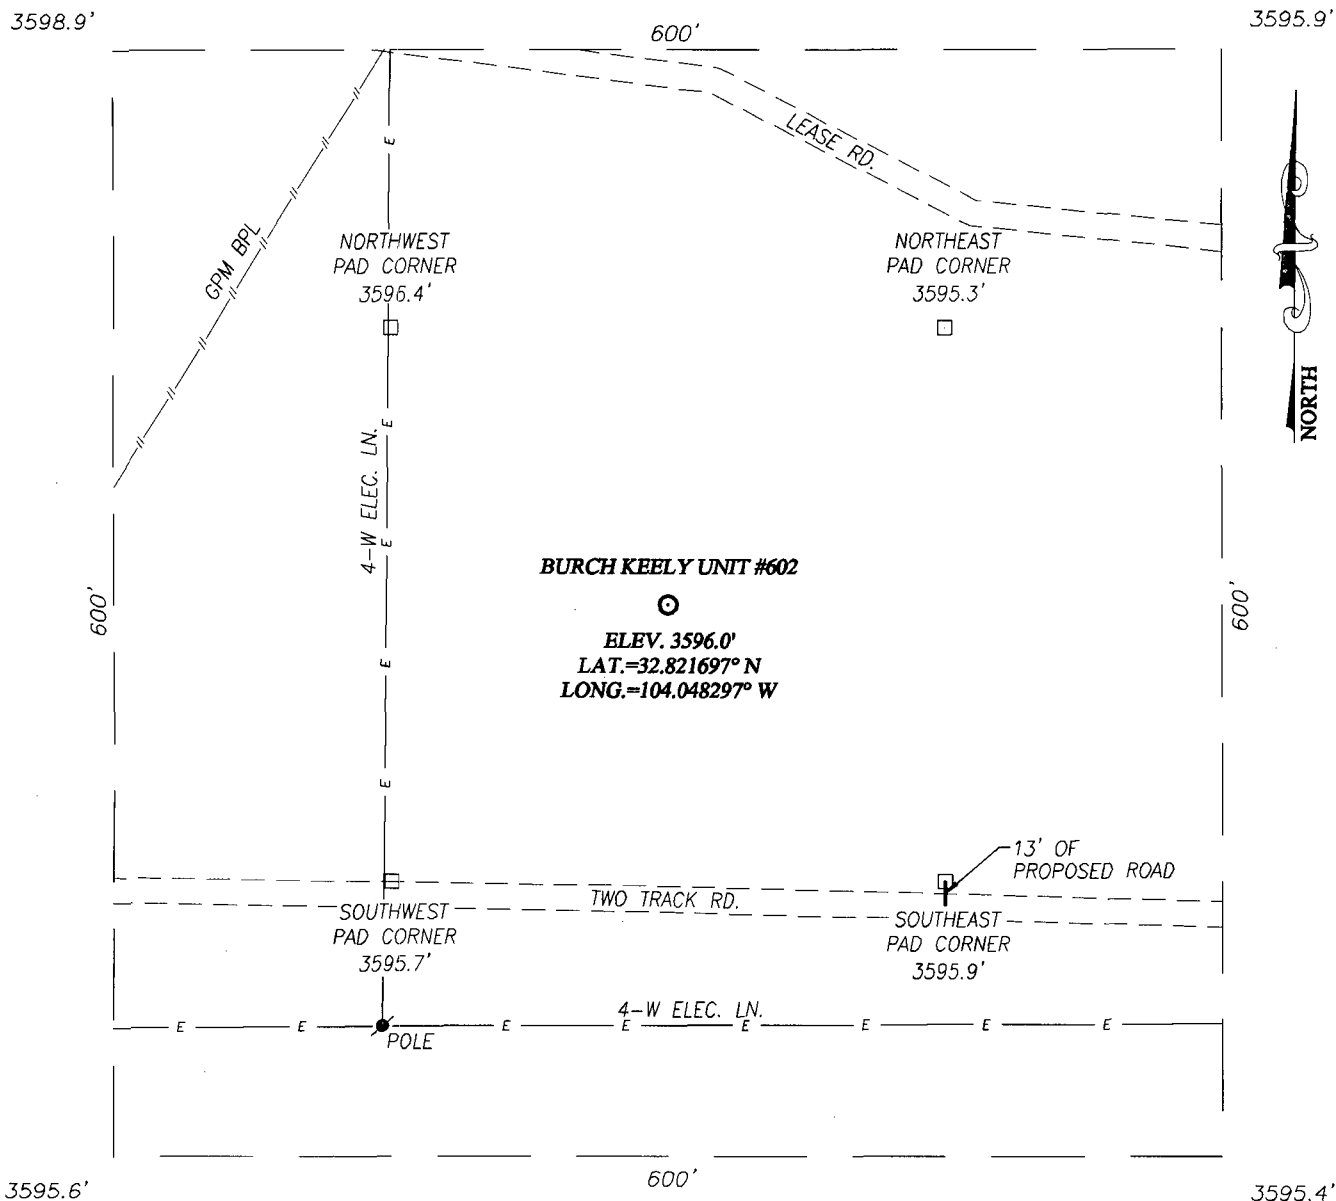

DIRECTIONS TO LOCATION

FROM THE INTERSECTION OF U.S. HWY. #82 AND CO. RD. #215 (KEWANEE RD.), GO WEST ON U.S. HIGHWAY #82 APPROX. 0.2 MILES. TURN RIGHT AND GO NORTH APPROX. 0.1 MILE. TURN LEFT AND GO WEST APPROX. 0.5 MILES TO A PROPOSED ROAD SURVEY STAKE. TURN RIGHT ON PROPOSED ROAD SURVEY AND GO NORTH APPROX. 13 FEET. THIS LOCATION STAKE IS APPROX. 150 FEET NORTHWEST.

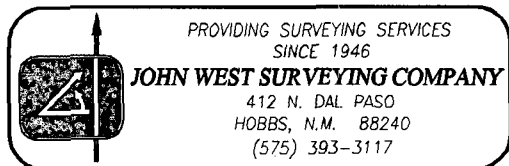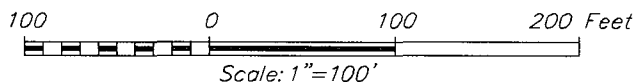

COG OPERATING, LLC

BURCH KEELY UNIT #602 WELL
LOCATED 2000 FEET FROM THE NORTH LINE
AND 1610 FEET FROM THE WEST LINE OF SECTION 23,
TOWNSHIP 17 SOUTH, RANGE 29 EAST, N.M.P.M.,
EDDY COUNTY, NEW MEXICO

Survey Date: 11/4/10	Sheet 1 of 1 Sheets
W.O. Number: 10.11.1492	Dr By: DSS
Date: 11/10/10	10111492
	Scale: 1"=100'



COG Operating LLC

Eddy County, NM (NAN27 NME)

Burch Keely Unit #602

Burch Keely Unit #602

OH

Plan: Plan #1 7-7/8" Hole

SHL = 2000' FNL & 1610' FWL

BHL = 2100' FNL & 1320' FWL

Top of Paddock = 2100' FNL & 1320' FWL @ 4000' TVD

Standard Planning Report

07 December, 2010



Scientific Drilling
Directional Drilling Operations



Scientific Drilling
Planning Report



Database:	EDM-Julio	Local Co-ordinate Reference:	Site Burch Keely Unit #602
Company:	COG Operating LLC	TVD Reference:	GL Elev. @ 3596.00usft
Project:	Eddy County, NM (NAN27 NME)	MD Reference:	GL Elev. @ 3596.00usft
Site:	Burch Keely Unit #602	North Reference:	Grid
Well:	Burch Keely Unit #602	Survey Calculation Method:	Minimum Curvature
Wellbore:	OH		
Design:	Plan #1 7-7/8" Hole		

Project	Eddy County, NM (NAN27 NME)		
Map System:	US State Plane 1927 (Exact solution)	System Datum:	Mean Sea Level
Geo Datum:	NAD 1927 (NADCON CONUS)		
Map Zone:	New Mexico East 3001		

Site	Burch Keely Unit #602				
Site Position:		Northing:	662,762.40 usft	Latitude:	32° 49' 18.108 N
From:	Map	Easting:	587,562.80 usft	Longitude:	104° 2' 53.870 W
Position Uncertainty:	0.00 usft	Slot Radius:	13-3/16 "	Grid Convergence:	0.15 °

Well	Burch Keely Unit #602					
Well Position	+N/-S	0.00 usft	Northing:	662,762.40 usft	Latitude:	32° 49' 18.108 N
	+E/-W	0.00 usft	Easting:	587,562.80 usft	Longitude:	104° 2' 53.870 W
Position Uncertainty		0.00 usft	Wellhead Elevation:		Ground Level:	3,596.00 usft

Wellbore	OH				
----------	----	--	--	--	--

Magnetics	Model Name	Sample Date	Declination (°)	Dip Angle (°)	Field Strength (nT)
	IGRF2010	2010/12/07	7.92	60.67	48,974

Design	Plan #1 7-7/8" Hole				
--------	---------------------	--	--	--	--

Audit Notes:					
Version:	Phase:	PLAN	Tie On Depth:	0.00	
Vertical Section:	Depth From (TVD) (usft)	+N/-S (usft)	+E/-W (usft)	Direction (°)	
	0.00	0.00	0.00	250.93	

Plan Sections										
Measured Depth (usft)	Inclination (°)	Azimuth (°)	Vertical Depth (usft)	+N/-S (usft)	+E/-W (usft)	Dogleg Rate (°/100usft)	Build Rate (°/100usft)	Turn Rate (°/100usft)	TFO (°)	Target
0.00	0.00	0.00	0.00	0.00	0.00	0.00	0.00	0.00	0.00	
1,150.00	0.00	0.00	1,150.00	0.00	0.00	0.00	0.00	0.00	0.00	
1,499.03	6.98	250.93	1,498.17	-6.94	-20.07	2.00	2.00	0.00	250.93	
3,670.80	6.98	250.93	3,653.83	-93.16	-269.53	0.00	0.00	0.00	0.00	
4,019.82	0.00	0.00	4,002.00	-100.10	-289.60	2.00	-2.00	0.00	180.00	TG1-BK #602
5,117.82	0.00	0.00	5,100.00	-100.10	-289.60	0.00	0.00	0.00	0.00	PBHL-BK #602



Scientific Drilling
Planning Report



Database:	EDM-Julio	Local Co-ordinate Reference:	Site Burch Keely Unit #602
Company:	COG Operating LLC	TVD Reference:	GL Elev. @ 3596.00usft
Project:	Eddy County, NM (NAN27 NME)	MD Reference:	GL Elev. @ 3596.00usft
Site:	Burch Keely Unit #602	North Reference:	Grid
Well:	Burch Keely Unit #602	Survey Calculation Method:	Minimum Curvature
Wellbore:	OH		
Design:	Plan #1 7-7/8" Hole		

Planned Survey

Measured Depth (usft)	Inclination (°)	Azimuth (°)	Vertical Depth (usft)	+N/-S (usft)	+E/-W (usft)	Vertical Section (usft)	Dogleg Rate (°/100usft)	Build Rate (°/100usft)	Turn Rate (°/100usft)
0.00	0.00	0.00	0.00	0.00	0.00	0.00	0.00	0.00	0.00
1,050.00	0.00	0.00	1,050.00	0.00	0.00	0.00	0.00	0.00	0.00
8-5/8" Casing									
1,150.00	0.00	0.00	1,150.00	0.00	0.00	0.00	0.00	0.00	0.00
KOP Start Build 2.00°/100'									
1,200.00	1.00	250.93	1,200.00	-0.14	-0.41	0.44	2.00	2.00	0.00
1,300.00	3.00	250.93	1,299.93	-1.28	-3.71	3.93	2.00	2.00	0.00
1,400.00	5.00	250.93	1,399.68	-3.56	-10.30	10.90	2.00	2.00	0.00
1,499.03	6.98	250.93	1,498.17	-6.94	-20.07	21.24	2.00	2.00	0.00
EOC hold 6.98°									
1,500.00	6.98	250.93	1,499.13	-6.98	-20.18	21.35	0.00	0.00	0.00
1,600.00	6.98	250.93	1,598.39	-10.95	-31.67	33.51	0.00	0.00	0.00
1,700.00	6.98	250.93	1,697.65	-14.92	-43.15	45.66	0.00	0.00	0.00
1,800.00	6.98	250.93	1,796.91	-18.89	-54.64	57.81	0.00	0.00	0.00
1,900.00	6.98	250.93	1,896.16	-22.86	-66.13	69.97	0.00	0.00	0.00
2,000.00	6.98	250.93	1,995.42	-26.83	-77.61	82.12	0.00	0.00	0.00
2,100.00	6.98	250.93	2,094.68	-30.80	-89.10	94.27	0.00	0.00	0.00
2,200.00	6.98	250.93	2,193.94	-34.77	-100.59	106.43	0.00	0.00	0.00
2,300.00	6.98	250.93	2,293.20	-38.74	-112.07	118.58	0.00	0.00	0.00
2,400.00	6.98	250.93	2,392.46	-42.71	-123.56	130.73	0.00	0.00	0.00
2,500.00	6.98	250.93	2,491.72	-46.68	-135.05	142.89	0.00	0.00	0.00
2,600.00	6.98	250.93	2,590.98	-50.65	-146.53	155.04	0.00	0.00	0.00
2,700.00	6.98	250.93	2,690.23	-54.62	-158.02	167.19	0.00	0.00	0.00
2,800.00	6.98	250.93	2,789.49	-58.59	-169.51	179.35	0.00	0.00	0.00
2,900.00	6.98	250.93	2,888.75	-62.56	-180.99	191.50	0.00	0.00	0.00
3,000.00	6.98	250.93	2,988.01	-66.53	-192.48	203.65	0.00	0.00	0.00
3,100.00	6.98	250.93	3,087.27	-70.50	-203.97	215.81	0.00	0.00	0.00
3,200.00	6.98	250.93	3,186.53	-74.47	-215.45	227.96	0.00	0.00	0.00
3,300.00	6.98	250.93	3,285.79	-78.44	-226.94	240.11	0.00	0.00	0.00
3,400.00	6.98	250.93	3,385.05	-82.41	-238.42	252.27	0.00	0.00	0.00
3,500.00	6.98	250.93	3,484.30	-86.38	-249.91	264.42	0.00	0.00	0.00
3,600.00	6.98	250.93	3,583.56	-90.35	-261.40	276.57	0.00	0.00	0.00
3,670.80	6.98	250.93	3,653.84	-93.16	-269.53	285.18	0.00	0.00	0.00
Start Drop 2.00°/100'									
3,700.00	6.40	250.93	3,682.84	-94.27	-272.74	288.58	2.00	-2.00	0.00
3,800.00	4.40	250.93	3,782.39	-97.35	-281.63	297.98	2.00	-2.00	0.00
3,900.00	2.40	250.93	3,882.21	-99.28	-287.23	303.91	2.00	-2.00	0.00
4,000.00	0.40	250.93	3,982.18	-100.08	-289.54	306.34	2.00	-2.00	0.00
4,019.82	0.00	250.93	4,002.00	-100.10	-289.60	306.41	2.00	-2.00	0.00
EOC hold 0.00° - TG1-BK #602									
5,117.82	0.00	0.00	5,100.00	-100.10	-289.60	306.41	0.00	0.00	0.00
PBHL-BK #602									



Scientific Drilling
Planning Report



Database:	EDM-Julio	Local Co-ordinate Reference:	Site Burch Keely Unit #602
Company:	COG Operating LLC	TVD Reference:	GL Elev. @ 3596.00usft
Project:	Eddy County, NM (NAN27 NME)	MD Reference:	GL Elev. @ 3596.00usft
Site:	Burch Keely Unit #602	North Reference:	Grid
Well:	Burch Keely Unit #602	Survey Calculation Method:	Minimum Curvature
Wellbore:	OH		
Design:	Plan #1 7-7/8" Hole		

Design Targets

Target Name - hit/miss target - Shape	Dip Angle (°)	Dip Dir. (°)	TVD (usft)	+N/-S (usft)	+E/-W (usft)	Northing (usft)	Easting (usft)	Latitude	Longitude
TG1-BK #602 - plan hits target center - Point	0.00	0.00	4,002.00	-100.10	-289.60	662,662.30	587,273.20	32° 49' 17.125 N	104° 2' 57.267 W
PBHL-BK #602 - plan hits target center - Circle (radius 10.00)	0.00	0.01	5,100.00	-100.10	-289.60	662,662.30	587,273.20	32° 49' 17.125 N	104° 2' 57.267 W

Casing Points



Measured Depth (usft)	Vertical Depth (usft)	Name	Casing Diameter (")	Hole Diameter (")
1,050.00	1,050.00	8-5/8" Casing	8-5/8	12-1/4

Plan Annotations

Measured Depth (usft)	Vertical Depth (usft)	Local Coordinates		Comment
		+N/-S (usft)	+E/-W (usft)	
1,150.00	1,150.00	0.00	0.00	KOP Start Build 2.00°/100'
1,499.03	1,498.17	-6.94	-20.07	EOC hold 6.98°
3,670.80	3,653.84	-93.16	-269.53	Start Drop 2.00°/100'
4,019.82	4,002.00	-100.10	-289.60	EOC hold 0.00°



Scientific Drilling for COG Operating LLC
Site: Eddy County, NM (NAN27 NME)
Well: Burch Keely Unit #602
Wellbore: OH
Design: Plan #1 7-7/8" Hole

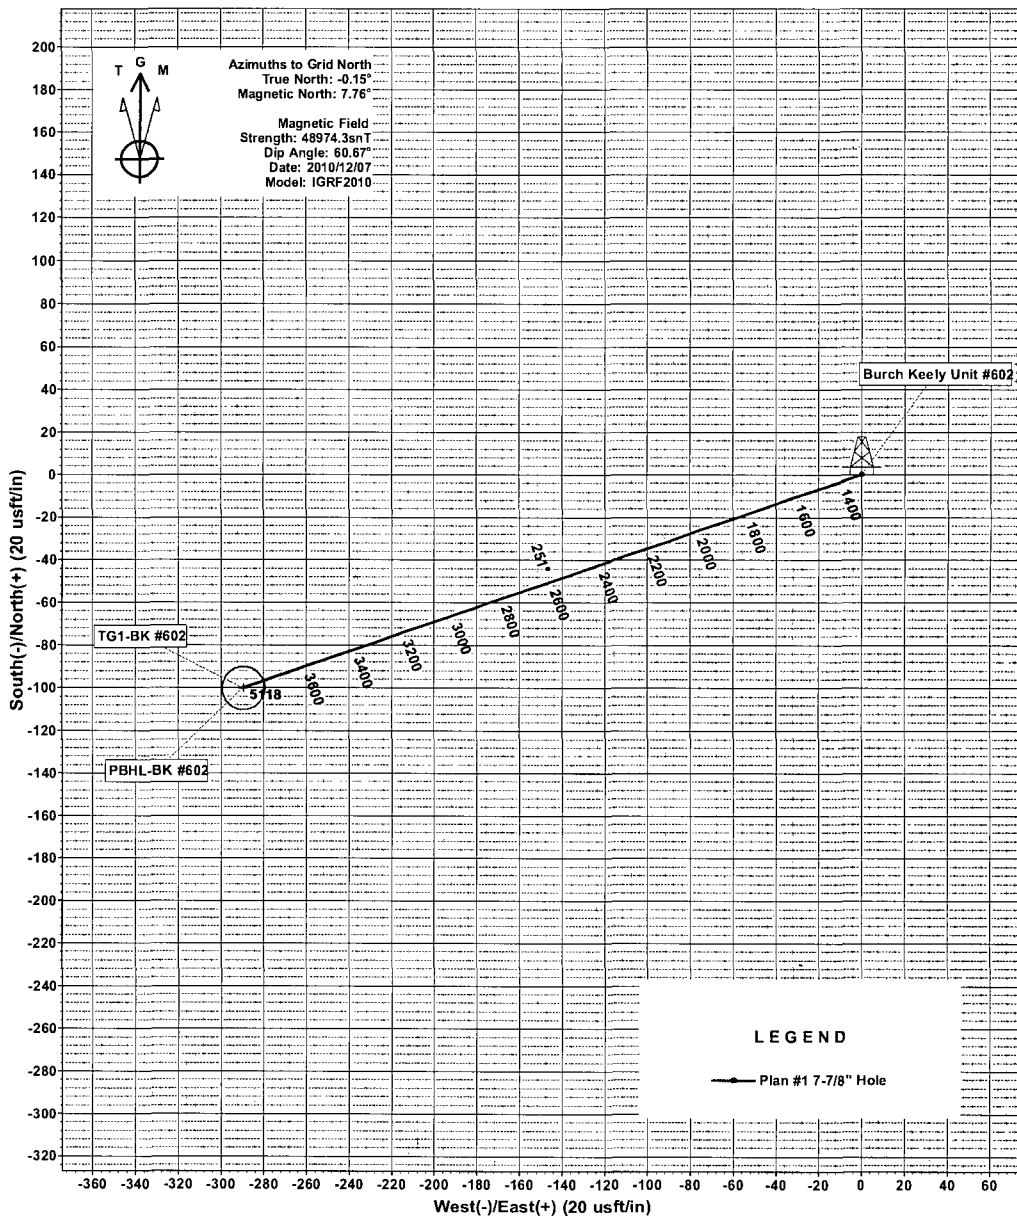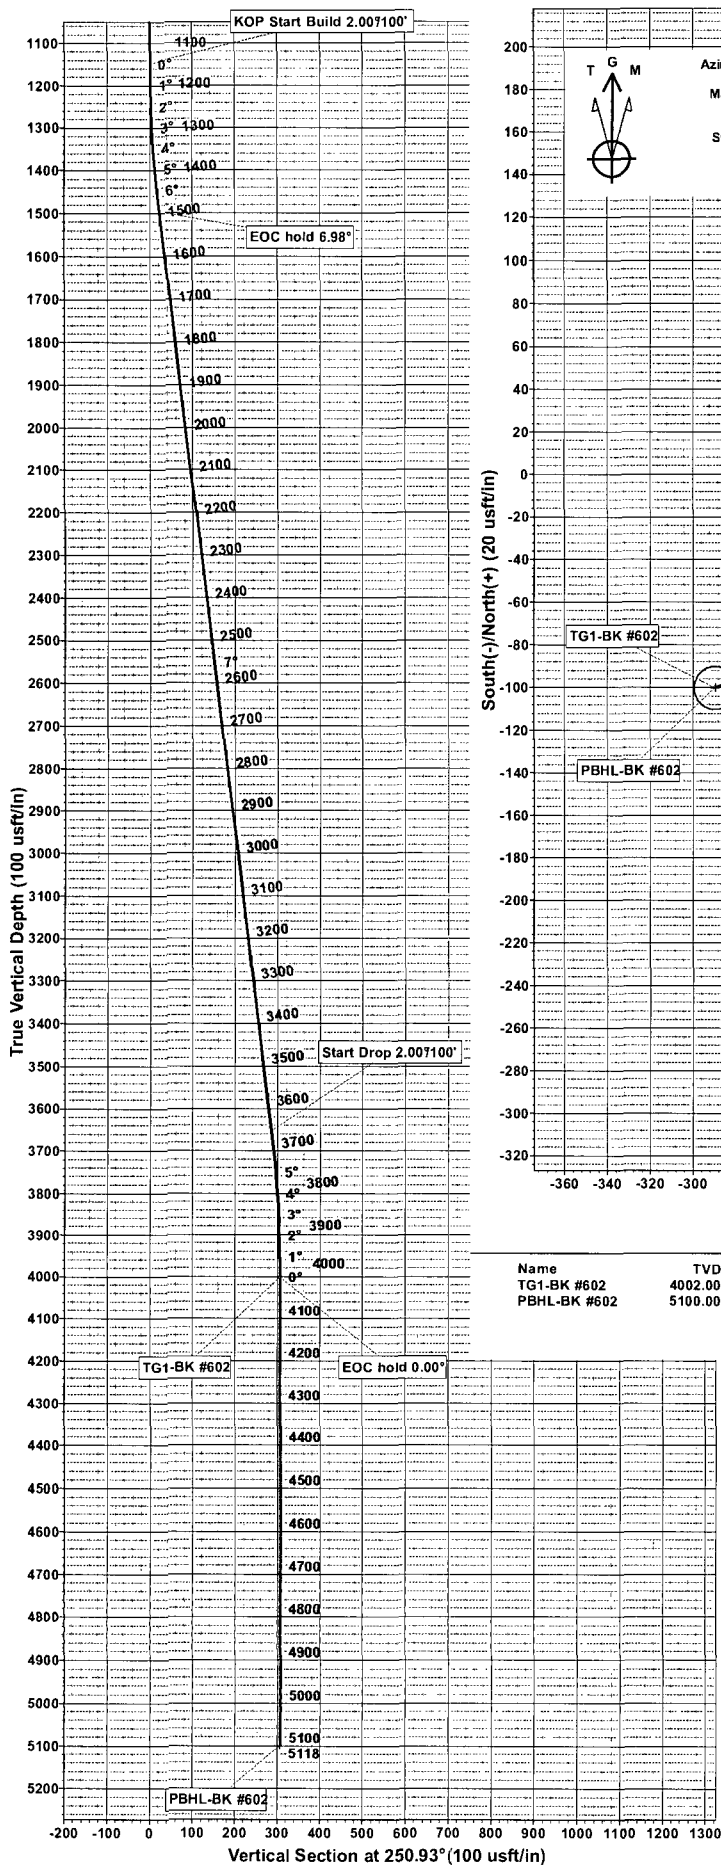

WELLBORE TARGET DETAILS (MAP CO-ORDINATES)

Name	TVD	+N/-S	+E/-W	Northing	Easting	Latitude	Longitude	Shape
TG1-BK #602	4002.00	-100.10	-289.60	662662.30	587273.20	32°49' 17.125 N	104°2' 57.267 W	Point
PBHL-BK #602	5100.00	-100.10	-289.60	662662.30	587273.20	32°49' 17.125 N	104°2' 57.267 W	Circle (Radius: 10. 00)

SECTION DETAILS

Sec	MD	Inc	Azi	TVD	+N/-S	+E/-W	Dleg	TFace	VFace	Target
1	0.00	0.00	0.00	0.00	0.00	0.00	0.00	0.00	0.00	
2	1150.00	0.00	0.00	1150.00	0.00	0.00	0.00	0.00	0.00	
3	1499.03	6.98	250.93	1498.17	-6.94	-20.07	2.00	250.93	21.24	
4	3670.80	6.98	250.93	3653.83	-93.16	-269.53	0.00	0.00	285.18	
5	4019.82	0.00	0.00	4002.00	-100.10	-289.60	2.00	180.00	306.41	TG1-BK #602
6	5117.82	0.00	0.00	5100.00	-100.10	-289.60	0.00	0.00	306.41	PBHL-BK #602

WELL DETAILS: Burch Keely Unit #602

+N/-S	+E/-W	Northing	Easting	Latitude	Longitude	Slot
0.00	0.00	662762.40	587562.80	32°49' 18.108 N	104°2' 5 3.870 W	

PROJECT DETAILS: Eddy County, NM (NAN27 NME) Plan: Plan #1 7-7/8" Hole (Burch Keely Unit #602/OH)

Geodetic System: US State Plane 1927 (Exact solution) Created By: Julio Pina Date: 07-Dec-10
Datum: NAD 1927 (NADCON CONUS)

Ellipsoid: Clarke 1866 Checked: Date:
Zone: New Mexico East 3001

System Datum: Mean Sea Level Reviewed: Date:
Approved: Date:

Producing Wells in Sec 23, T17S, R29E

API#	Operator	Lease	Well#	County	Legal	Total Depth	Well Type	Well Status	First Prod.	Last Prod.	Avg. (BO/D)
30-015-20386	MARBOB ENERGY CORP	BURCH KEELY UNIT	038	EDDY	S:23, T:17S, R:29E	0	I	Plugged and Abandoned	Jan 1979	Jun 1986	0.20
30-015-00000		GRAYBURG KEELY UNIT TR BB	014	EDDY	S:23, T:17S, R:29E		O	Active	Jan 1951	Dec 1993	0.39
30-015-03041	MARBOB ENERGY CORP	BURCH KEELY UNIT	075	EDDY	S:23, T:17S, R:29E	0	O	Pumping	Jan 1979	Aug 2010	0.68
30-015-03052	MARBOB ENERGY CORP	BURCH KEELY UNIT	120	EDDY	S:23, T:17S, R:29E	0	O	Pumping	Jan 1979	Aug 2010	0.68
30-015-03056	MARBOB ENERGY CORP	BURCH KEELY UNIT	121	EDDY	S:23, T:17S, R:29E	0	O	Pumping	Jan 1993	Aug 2010	0.68
30-015-03065	MARBOB ENERGY CORP	BURCH KEELY UNIT	115	EDDY	S:23, T:17S, R:29E	0	O	Pumping	Jan 1993	Aug 2010	0.68
30-015-23836	MARBOB ENERGY CORP	BURCH KEELY UNIT	074	EDDY	S:23, T:17S, R:29E	3,240	PO	Pumping	Nov 1981	Aug 2010	0.68
30-015-24711	MARBOB ENERGY CORP	BURCH KEELY UNIT	123	EDDY	S:23, T:17S, R:29E	3,500	PO	Pumping	Apr 1984	Aug 2010	0.68
30-015-00000		BURCH C	040	EDDY	S:23, T:17S, R:29E		G	Active	Jan 1979	Dec 1993	0.68
30-015-22093	MARBOB ENERGY CORP	BURCH KEELY UNIT	036	EDDY	S:23, T:17S, R:29E	3,525	O	Pumping	Jan 1993	Aug 2010	0.71
30-015-03058	MARBOB ENERGY CORP	BURCH KEELY UNIT	079	EDDY	S:23, T:17S, R:29E	0	O	Pumping	Jan 1979	Aug 2010	0.97
30-015-27783	MARBOB ENERGY CORP	BURCH KEELY UNIT	272	EDDY	S:23, T:17S, R:29E	4,718	O	Pumping	Oct 1997	Aug 2010	1.00
30-015-28914	MARBOB ENERGY CORP	BURCH KEELY UNIT	258	EDDY	S:23, T:17S, R:29E	4,555	O	Pumping	Sep 1996	Aug 2010	1.00
30-015-32710	MARBOB ENERGY CORP	BURCH KEELY UNIT	342	EDDY	S:23, T:17S, R:29E	4,655	O	Active	Sep 2003	Aug 2010	1.13
30-015-03051	MARBOB ENERGY CORP	BURCH KEELY UNIT	122	EDDY	S:23, T:17S, R:29E	0	O	Pumping	Jan 1979	Aug 2010	1.32
					S:23,						

30-015-03053	MARBOB ENERGY CORP	BURCH KEELY UNIT	077	EDDY	T:17S, R:29E	0	O	Pumping	Jan 1979	Aug 2010	1.32
30-015-23166	MARBOB ENERGY CORP	BURCH KEELY UNIT	076	EDDY	S:23, T:17S, R:29E	3,610	O	Pumping	May 1980	Aug 2010	1.32
30-015-00000	PRORATION UNIT W-2	BURCH C	010	EDDY	S:23, T:17S, R:29E		G	Active	Jan 1953	Dec 1953	1.35
30-015-00000		BURCH BB FEDERAL	035	EDDY	S:23, T:17S, R:29E		G	Active	May 1984	Dec 1993	1.87
30-015-00000	GENERAL AMERICAN OIL CO OF TEXAS	BURCH B FED	014	EDDY	S:23, T:17S, R:29E		O	Active	Jul 1949	Dec 1965	1.87
30-015-00000	PRORATION UNIT W-2	BURCH C	014	EDDY	S:23, T:17S, R:29E		O	Active	Jan 1953	Aug 1957	1.87
30-015-32092	MARBOB ENERGY CORP	BURCH KEELY UNIT	319	EDDY	S:23, T:17S, R:29E	4,580	O	Pumping	Feb 2002	Aug 2010	1.90
30-015-03066	MARBOB ENERGY CORP	BURCH KEELY UNIT	116	EDDY	S:23, T:17S, R:29E	0	O	Pumping	Jan 1993	Aug 2010	1.94
30-015-00000	GENERAL AMERICAN OIL COMPANY OF TEXAS	GRAYBURG KEELY UNIT TR BC	008	EDDY	S:23, T:17S, R:29E		G	Active	Jan 1966	Mar 1966	1.94
30-015-00000	WESTERN PROD. CO.	BURCH C	008	EDDY	S:23, T:17S, R:29E		G	Active	Jan 1948	Dec 1953	1.97
30-015-21369	MARBOB ENERGY CORP	BURCH KEELY UNIT	119	EDDY	S:23, T:17S, R:29E	0	O	Pumping	Jan 1993	Aug 2010	2.00
30-015-24415	MARBOB ENERGY CORP	BURCH KEELY UNIT	124	EDDY	S:23, T:17S, R:29E	3,500	PO	Pumping	Jan 1993	Aug 2010	2.00
30-015-00000	WESTERN PROD. CO.	BURCH C	004	EDDY	S:23, T:17S, R:29E		G	Active	Jan 1948	Dec 1953	2.00
30-015-00000	WESTERN PROD. CO.	BURCH C	007	EDDY	S:23, T:17S, R:29E		G	Active	Jan 1948	Dec 1953	2.00
30-015-32755	MARBOB ENERGY CORP	BURCH KEELY UNIT	337	EDDY	S:23, T:17S, R:29E	4,630	O	Active	Jul 2003	Aug 2010	2.48
30-015-00000	PRORATION UNIT W-1	BURCH "C"	008	EDDY	S:23, T:17S, R:29E		G	Active	Jan 1947	Dec 1965	2.48
30-015-00000	PRORATION UNIT G-3	BURCH B	014	EDDY	S:23, T:17S, R:29E		O	Active	Jan 1953	Dec 1953	2.48

30-015-26880	MARBOB ENERGY CORP	BURCH KEELY UNIT	118	EDDY	T:17S, R:29E	3,575	PO	Pumping	Jan 1993	Aug 2010	2.61
30-015-27989	MARBOB ENERGY CORP	BURCH KEELY UNIT	228	EDDY	S:23, T:17S, R:29E	4,765	O	Pumping	Jul 1994	Aug 2010	2.61
30-015-00000		GRAYBURG KEELY UNIT TR BC	014	EDDY	S:23, T:17S, R:29E		O	Active	Jan 1951	Dec 1993	2.74
30-015-00000	GENERAL AMERICAN OIL CO OF TEXAS	GRAYBURG KEELY UNIT BB	008	EDDY	S:23, T:17S, R:29E		G	Active	Jan 1966	Dec 1969	2.77
30-015-32006	MARBOB ENERGY CORP	BURCH KEELY UNIT	318	EDDY	S:23, T:17S, R:29E	4,640	O	Pumping	Dec 2001	Aug 2010	2.90
30-015-03059	MARBOB ENERGY CORP	BURCH KEELY UNIT	117	EDDY	S:23, T:17S, R:29E	0	O	Pumping	Jan 1973	Dec 1977	3.19
30-015-00000		GRAYBURG KEELY UNIT TR BB	014	EDDY	S:23, T:17S, R:29E		O	Active	Jan 1959	Dec 1977	3.19
30-015-32711	MARBOB ENERGY CORP	BURCH KEELY UNIT	343	EDDY	S:23, T:17S, R:29E	4,610	O	Active	Aug 2003	Aug 2010	3.29
30-015-03055	MARBOB ENERGY CORP	BURCH KEELY UNIT	068	EDDY	S:23, T:17S, R:29E	0	PO	Pumping	Jan 1975	Dec 1977	3.32
30-015-30632	MARBOB ENERGY CORP	BURCH KEELY UNIT	302	EDDY	S:23, T:17S, R:29E	4,570	O	Pumping	Jun 2000	Aug 2010	3.32
30-015-03065		GRAYBURG KEELY UNIT TR BC	115	EDDY	S:23, T:17S, R:29E	0	O	Pumping	Jan 1979	Dec 1993	3.42
30-015-32708	MARBOB ENERGY CORP	BURCH KEELY UNIT	336	EDDY	S:23, T:17S, R:29E	4,610	O	Active	Jun 2003	Aug 2010	3.77
30-015-20795		BURCH C	073	EDDY	S:23, T:17S, R:29E	0	O	Pumping	Jan 1979	Dec 1993	3.77
30-015-21660	MARBOB ENERGY CORP	BURCH KEELY UNIT	080	EDDY	S:23, T:17S, R:29E	3,575	O	Pumping	Jan 1993	Aug 2010	3.97
30-015-00000	GRAYBURG OIL CO.	BURCH C	001	EDDY	S:23, T:17S, R:29E		G	Active	Jan 1948	Dec 1953	3.97
30-015-20795	MARBOB ENERGY CORP	BURCH KEELY UNIT	073	EDDY	S:23, T:17S, R:29E	0	O	Pumping	Jan 1993	Aug 2010	4.03
30-015-27606	MARBOB ENERGY CORP	BURCH KEELY UNIT	213	EDDY	S:23, T:17S, R:29E	4,600	O	Pumping	Oct 1993	Aug 2010	4.03
					S:23,						

30-015-27647	MARBOB ENERGY CORP	BURCH KEELY UNIT	223	EDDY	T:17S, R:29E	4,600	O	Pumping		Dec 1993	Aug 2010	4.03
30-015-21661	MARBOB ENERGY CORP	BURCH KEELY UNIT	082	EDDY	S:23, T:17S, R:29E	3,552	O	Pumping		Jan 1993	May 2004	4.13
30-015-21660		GRAYBURG KEELY UNIT TR BC	080	EDDY	S:23, T:17S, R:29E	3,575	O	Pumping		Jan 1979	Dec 1993	4.65
30-015-32093	MARBOB ENERGY CORP	BURCH KEELY UNIT	320	EDDY	S:23, T:17S, R:29E	4,540	O	Pumping		Jan 2002	Aug 2010	4.71
30-015-00000	PRORATION UNIT W-1	BURCH "C"	006	EDDY	S:23, T:17S, R:29E		G	Active		Jan 1947	Dec 1965	4.81
30-015-00000	GRAYBURG OIL CO.	BURCH C	002	EDDY	S:23, T:17S, R:29E		G	Active		Jan 1948	Mar 1957	4.87
30-015-20386	MARBOB ENERGY CORP	BURCH KEELY UNIT	038	EDDY	S:23, T:17S, R:29E	0	I	Plugged and Abandoned		Jan 1972	Dec 1977	5.00
30-015-32443	MARBOB ENERGY CORP	BURCH KEELY UNIT	330	EDDY	S:23, T:17S, R:29E	4,770	O	Active		Dec 2002	Aug 2010	5.00
30-015-35400	MARBOB ENERGY CORP	BURCH KEELY UNIT	399	EDDY	S:23, T:17S, R:29E	4,800	PG	Active Permit		Apr 2007	Aug 2010	5.03
30-015-32697	MARBOB ENERGY CORP	BURCH KEELY UNIT	331	EDDY	S:23, T:17S, R:29E	4,600	O	Active		May 2003	Aug 2010	5.23
30-015-03041	MARBOB ENERGY CORP	BURCH KEELY UNIT	075	EDDY	S:23, T:17S, R:29E	0	O	Pumping		Jan 1972	Dec 1977	5.35
30-015-03051	MARBOB ENERGY CORP	BURCH KEELY UNIT	122	EDDY	S:23, T:17S, R:29E	0	O	Pumping		Jan 1972	Dec 1977	5.35
30-015-03065		GRAYBURG KEELY UNIT TR BC	115	EDDY	S:23, T:17S, R:29E	0	O	Pumping		Jan 1970	Dec 1977	5.35
30-015-32698	MARBOB ENERGY CORP	BURCH KEELY UNIT	332	EDDY	S:23, T:17S, R:29E	4,550	O	Active		Jul 2003	Aug 2010	5.45
30-015-00000	WESTERN PROD. CO.	BURCH C	006	EDDY	S:23, T:17S, R:29E		G	Active		Jan 1948	Dec 1953	5.74
30-015-32756	MARBOB ENERGY CORP	BURCH KEELY UNIT	338	EDDY	S:23, T:17S, R:29E	4,650	O	Active		Jul 2003	Aug 2010	5.94
30-015-00000	PRORATION UNIT W-1	BURCH "C"	007	EDDY	S:23, T:17S, R:29E		G	Active		Jan 1947	Dec 1965	5.97
					S:23,							

30-015-00000	GENERAL AMERICAN OIL CO OF TEXAS	BURCH C FED	001	EDDY	T:17S, R:29E		G	Active		Jan 1947	Dec 1965	6.00
30-015-20391	MARBOB ENERGY CORP	BURCH KEELY UNIT	041	EDDY	S:23, T:17S, R:29E	3,400	O	Pumping		Jan 1979	Aug 2010	6.13
30-015-21369		BURCH B	119	EDDY	S:23, T:17S, R:29E	0	O	Pumping		Jan 1979	Dec 1993	6.23
30-015-00000	GENERAL AMERICAN OIL COMPANY OF TEXAS	GRAYBURG KEELY UNIT TR BB	003	EDDY	S:23, T:17S, R:29E		G	Active		Jan 1966	Dec 1971	6.55
30-015-27575	MARBOB ENERGY CORP	BURCH KEELY UNIT	249	EDDY	S:23, T:17S, R:29E	4,553	O	Pumping		Jul 1996	Aug 2010	6.81
30-015-03055	MARBOB ENERGY CORP	BURCH KEELY UNIT	068	EDDY	S:23, T:17S, R:29E	0	PO	Pumping		Jan 1979	Mar 2009	6.90
30-015-27650	MARBOB ENERGY CORP	BURCH KEELY UNIT	218	EDDY	S:23, T:17S, R:29E	4,600	O	Pumping		Nov 1993	Aug 2010	7.26
30-015-28243	MARBOB ENERGY CORP	BURCH KEELY UNIT	226	EDDY	S:23, T:17S, R:29E	4,625	O	Pumping		Jun 1995	Aug 2010	7.26
30-015-00000	GENERAL AMERICAN OIL CO OF TEXAS	GRAYBURG KEELY UNIT BB	002	EDDY	S:23, T:17S, R:29E		G	Active		Jan 1966	Dec 1969	7.45
30-015-21661		GRAYBURG KEELY UNIT TR BC	082	EDDY	S:23, T:17S, R:29E	3,552	O	Pumping		Feb 1976	Dec 1977	7.48
30-015-00000	GENERAL AMERICAN OIL COMPANY OF TEXAS	GRAYBURG KEELY UNIT TR BC	007	EDDY	S:23, T:17S, R:29E		G	Active		Jan 1966	Mar 1966	7.48
30-015-36179	MARBOB ENERGY CORP	BURCH KEELY UNIT	407	EDDY	S:23, T:17S, R:29E	4,616	O	Active Permit		Jul 2009	Aug 2010	7.94
30-015-00000	PRORATION UNIT W-1	BURCH "C"	004	EDDY	S:23, T:17S, R:29E		G	Active		Jan 1947	Dec 1965	8.06
30-015-00000	GENERAL AMERICAN OIL COMPANY OF TEXAS	GRAYBURG KEELY UNIT TR BB	007	EDDY	S:23, T:17S, R:29E		G	Active		Jan 1966	Mar 1966	8.06
30-015-03063	MARBOB ENERGY CORP	BURCH KEELY UNIT	037	EDDY	S:23, T:17S, R:29E	12,260	O	Pumping		Jan 1979	Aug 2010	8.23
30-015-00000	GENERAL AMERICAN OIL COMPANY OF TEXAS	GRAYBURG KEELY UNIT TR BB	005	EDDY	S:23, T:17S, R:29E		G	Active		Jan 1969	Dec 1971	8.42
30-015-00000	GENERAL AMERICAN OIL COMPANY OF TEXAS	GRAYBURG KEELY UNIT TR BC	010	EDDY	S:23, T:17S, R:29E		G	Active		Jan 1966	Dec 1971	8.42
					S:23, T:17S, R:29E							

30-015-00000	PRORATION UNIT W-1	BURCH "C"	010	EDDY	T:17S, R:29E		G	Active		May 1949	Dec 1965	8.61
30-015-21369		BURCH B	119	EDDY	S:23, T:17S, R:29E	0	O	Pumping		Feb 1975	Dec 1977	8.65
30-015-00000	GENERAL AMERICAN OIL CO OF TEXAS	BURCH C FED	002	EDDY	S:23, T:17S, R:29E		G	Active		Jan 1947	Dec 1965	9.00
30-015-00000	PRORATION UNIT G-3	BURCH B	003	EDDY	S:23, T:17S, R:29E		G	Active		Jan 1947	Dec 1965	9.00
30-015-00000	GENERAL AMERICAN OIL COMPANY OF TEXAS	GRAYBURG KEELY UNIT TR BC	001	EDDY	S:23, T:17S, R:29E		G	Active		Jan 1966	Mar 1966	9.03
30-015-00000	PRORATION UNIT G-3	BURCH B	002	EDDY	S:23, T:17S, R:29E		G	Active		Jan 1947	Dec 1965	9.06
30-015-00000	GENERAL AMERICAN OIL COMP. OF TEXAS	BURCH B	007	EDDY	S:23, T:17S, R:29E		G	Active		Jan 1947	Dec 1963	9.13
30-015-00000	PRORATION G-3	BURCH B	002	EDDY	S:23, T:17S, R:29E		G	Active		Jan 1948	Dec 1962	9.48
30-015-21660		GRAYBURG KEELY UNIT TR BC	080	EDDY	S:23, T:17S, R:29E	3,575	O	Pumping		Mar 1976	Dec 1977	9.61
30-015-00000		GRAYBURG KEELY UNIT TR BC	014	EDDY	S:23, T:17S, R:29E		O	Active		Jan 1959	Dec 1977	9.61
30-015-27607	MARBOB ENERGY CORP	BURCH KEELY UNIT	214	EDDY	S:23, T:17S, R:29E	4,600	O	Pumping		Oct 1993	Aug 2010	9.94
30-015-27993	MARBOB ENERGY CORP	BURCH KEELY UNIT	233	EDDY	S:23, T:17S, R:29E	4,600	O	Pumping		Sep 1995	Aug 2010	9.94
30-015-00000	GENERAL AMERICAN OIL COMP.	BURCH B	008	EDDY	S:23, T:17S, R:29E		G	Active		Jan 1947	Dec 1963	9.94
30-015-00000	GENERAL AMERICAN OIL CO	BURCH B FED	007	EDDY	S:23, T:17S, R:29E		G	Active		Jan 1964	Dec 1965	10.00
30-015-20377	MARBOB ENERGY CORP	BURCH KEELY UNIT	043	EDDY	S:23, T:17S, R:29E	3,380	G	Active		Jan 1975	Dec 1977	10.13
30-015-00000	PRORATION UNIT G-3	BURCH B	005	EDDY	S:23, T:17S, R:29E		G	Active		Jan 1948	Dec 1962	10.23
30-015-00000	PRORATION UNIT G-3	BURCH B	003	EDDY	S:23, T:17S, R:29E		G	Active		Jan 1948	Dec 1962	10.97
					S:23,							


30-015-00000	PRORATION UNIT G-3	BURCH B	005	EDDY	T:17S, R:29E		G	Active		Jan 1947	Dec 1965	11.00
30-015-27605	MARBOB ENERGY CORP	BURCH KEELY UNIT	212	EDDY	S:23, T:17S, R:29E	4,600	O	Pumping		Sep 1993	Aug 2010	11.06
30-015-27487	MARBOB ENERGY CORP	BURCH KEELY UNIT	211	EDDY	S:23, T:17S, R:29E	4,600	O	Pumping		Sep 1993	Aug 2010	11.23
30-015-00000	GENERAL AMERICAN OIL COMPANY OF TEXAS	GRAYBURG KEELY UNIT TR BC	004	EDDY	S:23, T:17S, R:29E		G	Active		Jan 1966	Dec 1971	11.23
30-015-32920	MARBOB ENERGY CORP	BURCH KEELY UNIT	356	EDDY	S:23, T:17S, R:29E	4,650	O	Active		Oct 2003	Aug 2010	11.94
30-015-27648	MARBOB ENERGY CORP	BURCH KEELY UNIT	224	EDDY	S:23, T:17S, R:29E	4,625	O	Pumping		Jun 1994	Aug 2010	12.06
30-015-29809	MARBOB ENERGY CORP	BURCH KEELY UNIT	278	EDDY	S:23, T:17S, R:29E	4,821	O	Pumping		Dec 1997	Aug 2010	12.06
30-015-00000		BURCH C FEDERAL	048	EDDY	S:23, T:17S, R:29E		G	Active		Mar 1992	Dec 1993	12.06
30-015-27992	MARBOB ENERGY CORP	BURCH KEELY UNIT	232	EDDY	S:23, T:17S, R:29E	4,650	O	Pumping		Oct 1994	Aug 2010	12.55
30-015-03053	MARBOB ENERGY CORP	BURCH KEELY UNIT	077	EDDY	S:23, T:17S, R:29E	0	O	Pumping		Jan 1972	Dec 1977	12.81
30-015-03058	MARBOB ENERGY CORP	BURCH KEELY UNIT	079	EDDY	S:23, T:17S, R:29E	0	O	Pumping		Jan 1975	Dec 1977	12.81
30-015-21278		BURCH B	042	EDDY	S:23, T:17S, R:29E	3,403	O	Pumping		Aug 1974	Dec 1977	12.81
30-015-00000	GENERAL AMERICAN OIL COMPANY OF TEXAS	GRAYBURG KEELY UNIT TR BC	002	EDDY	S:23, T:17S, R:29E		G	Active		Jan 1966	Oct 1966	13.23
30-015-23852	MARBOB ENERGY CORP	BURCH KEELY UNIT	078	EDDY	S:23, T:17S, R:29E	3,300	PO	Pumping		Dec 1981	Jan 2009	13.81
30-015-27574	MARBOB ENERGY CORP	BURCH KEELY UNIT	216	EDDY	S:23, T:17S, R:29E	4,600	O	Pumping		Nov 1993	Aug 2010	14.00
30-015-25177		BURCH C FEDERAL	045	EDDY	S:23, T:17S, R:29E		O	Active		Sep 1987	Dec 1993	14.00
30-015-25711	MARBOB ENERGY CORP	BURCH KEELY UNIT	039	EDDY	S:23, T:17S, R:29E	4,600	O	Pumping		Jan 1993	Aug 2010	14.87
					S:23,							

30-015-03063	MARBOB ENERGY CORP	BURCH KEELY UNIT	037	EDDY	T:17S, R:29E	12,260	O	Pumping	Jan 1972	Dec 1977	15.00
30-015-29492	MARBOB ENERGY CORP	BURCH KEELY UNIT	299	EDDY	S:23, T:17S, R:29E	4,580	O	Pumping	Nov 1999	Aug 2010	15.06
30-015-28687	MARBOB ENERGY CORP	BURCH KEELY UNIT	227	EDDY	S:23, T:17S, R:29E	4,670	O	Pumping	May 1996	Aug 2010	15.19
30-015-00000	GENERAL AMERICAN OIL COMPANY OF TEXAS	BURCH B	008	EDDY	S:23, T:17S, R:29E		G	Active	Jan 1960	Dec 1971	15.35
30-015-00000	PRORATION UNIT W-1	BURCH "C"	014	EDDY	S:23, T:17S, R:29E		O	Active	Jul 1950	Dec 1965	15.58
30-015-21661		GRAYBURG KEELY UNIT TR BC	082	EDDY	S:23, T:17S, R:29E	3,552	O	Pumping	Jan 1979	Dec 1993	15.81
30-015-28582	MARBOB ENERGY CORP	BURCH KEELY UNIT	248	EDDY	S:23, T:17S, R:29E	4,622	O	Pumping	Oct 1995	Aug 2010	15.87
30-015-33814	MARBOB ENERGY CORP	BURCH KEELY UNIT	972	EDDY	S:23, T:17S, R:29E	4,620	O	Active	May 2005	Aug 2010	15.87
30-015-20795		BURCH C	073	EDDY	S:23, T:17S, R:29E	0	O	Pumping	Jan 1974	Dec 1977	16.00
30-015-21368		BURCH B	067	EDDY	S:23, T:17S, R:29E	0	O	Pumping	Dec 1974	Dec 1977	16.90
30-015-20625		BURCH C	071	EDDY	S:23, T:17S, R:29E	3,400	O	Pumping	Jun 1972	Dec 1977	17.00
30-015-03052	MARBOB ENERGY CORP	BURCH KEELY UNIT	120	EDDY	S:23, T:17S, R:29E	0	O	Pumping	Jan 1973	Dec 1977	17.06
30-015-21367		BURCH B	040	EDDY	S:23, T:17S, R:29E	0	O	Pumping	Jan 1979	Dec 1993	17.58
30-015-21368		BURCH B	067	EDDY	S:23, T:17S, R:29E	0	O	Pumping	Jan 1979	Dec 1993	17.68
30-015-00000	GEN AMERICAN OIL CO OF TEXAS	BURCH B FED	004	EDDY	S:23, T:17S, R:29E		G	Active	Jan 1959	Dec 1965	18.13
30-015-00000	GENERAL AMERICAN OIL COMPANY OF TEXAS	BURCH C	006	EDDY	S:23, T:17S, R:29E		G	Active	Jan 1957	Dec 1957	18.45
30-015-00000	GENERAL AMERICAN OIL COMPANY OF TEXAS	BURCH C	008	EDDY	S:23, T:17S, R:29E		G	Active	Jan 1957	Dec 1957	18.48

30-015-00000	GENERAL AMERICAN OIL COMPANY OF TEXAS	BURCH C	010	EDDY	T:17S, R:29E			G	Active		Feb 1957	Dec 1957	18.52
30-015-00000	GENERAL AMERICAN OIL COMPANY OF TEXAS	BURCH B	004	EDDY	S:23, T:17S, R:29E			G	Active		Jan 1957	Dec 1957	18.55
30-015-00000	GENERAL AMERICAN OIL COMPANY OF TEXAS	BURCH C	014	EDDY	S:23, T:17S, R:29E			O	Active		Sep 1957	Dec 1957	18.55
30-015-00000	GENERAL AMERICAN OIL COMPANY OF TEXAS	BURCH B	014	EDDY	S:23, T:17S, R:29E			O	Active		Jan 1957	Dec 1957	18.68
30-015-21367	MARBOB ENERGY CORP	BURCH KEELY UNIT	040	EDDY	S:23, T:17S, R:29E	0		O	Pumping		Jan 1993	Aug 2010	18.71
30-015-21278		BURCH B	042	EDDY	S:23, T:17S, R:29E	3,403		O	Pumping		Jan 1979	Dec 1993	18.74
30-015-21368	MARBOB ENERGY CORP	BURCH KEELY UNIT	067	EDDY	S:23, T:17S, R:29E	0		O	Pumping		Jan 1993	Aug 2010	18.81
30-015-21278	MARBOB ENERGY CORP	BURCH KEELY UNIT	042	EDDY	S:23, T:17S, R:29E	3,403		O	Pumping		Jan 1993	Oct 1999	19.77
30-015-00000	GENERAL AMERICAN OIL COMPANY OF TEXAS	GRAYBURG KEELY UNIT TR BC	006	EDDY	S:23, T:17S, R:29E			G	Active		Jan 1966	Dec 1971	21.52
30-015-20625		BURCH C	071	EDDY	S:23, T:17S, R:29E	3,400		O	Pumping		Jan 1979	Dec 1993	23.45
30-015-20391	MARBOB ENERGY CORP	BURCH KEELY UNIT	041	EDDY	S:23, T:17S, R:29E	3,400		O	Pumping		Jan 1975	Dec 1977	23.77
30-015-36178	MARBOB ENERGY CORP	BURCH KEELY UNIT	408	EDDY	S:23, T:17S, R:29E	4,607		O	Active Permit		Jul 2009	Aug 2010	24.48
30-015-20625	MARBOB ENERGY CORP	BURCH KEELY UNIT	071	EDDY	S:23, T:17S, R:29E	3,400		O	Pumping		Jan 1993	Aug 2010	24.94
30-015-00000	GENERAL AMERICAN OIL COMPANY OF TEXAS	BURCH B	002	EDDY	S:23, T:17S, R:29E			G	Active		Jan 1957	Dec 1957	25.26
30-015-00000	PRORATION UNIT G-3	BURCH B	004	EDDY	S:23, T:17S, R:29E			G	Active		Jan 1958	Dec 1963	27.94
30-015-00000	GENERAL AMERICAN OIL COMPANY OF TEXAS	BURCH B	003	EDDY	S:23, T:17S, R:29E			G	Active		Jan 1957	Dec 1957	27.97
30-015-00000	GENERAL AMERICAN OIL COMPANY OF TEXAS	GRAYBURG KEELY UNIT TR BB	004	EDDY	S:23, T:17S, R:29E			G	Active		Jan 1966	Dec 1971	28.10
					S:23, T:17S, R:29E								

30-015-00000	GENERAL AMERICAN OIL COMPANY OF TEXAS	BURCH B	005	EDDY	T:17S, R:29E			G	Active	Jan 1957	Dec 1957	28.13
30-015-30116	MARBOB ENERGY CORP	BURCH KEELY UNIT	287	EDDY	S:23, T:17S, R:29E	4,775		O	Pumping	Nov 1998	Aug 2010	28.42
30-015-00000	GENERAL AMERICAN OIL COMPANY OF TEXAS	BURCH C	004	EDDY	S:23, T:17S, R:29E			G	Active	Jan 1957	Dec 1957	29.00
30-015-00000	GENERAL AMERICAN OIL COMPANY OF TEXAS	BURCH C	007	EDDY	S:23, T:17S, R:29E			G	Active	Jan 1957	Dec 1957	29.03
30-015-27680	MARBOB ENERGY CORP	BURCH KEELY UNIT	217	EDDY	S:23, T:17S, R:29E	4,600		O	Pumping	Nov 1993	Aug 2010	29.71
30-015-00000	GENERAL AMERICAN OIL COMPANY OF TEXAS	BURCH C	001	EDDY	S:23, T:17S, R:29E			G	Active	Jan 1957	Dec 1957	30.23
30-015-21367		BURCH B	040	EDDY	S:23, T:17S, R:29E	0		O	Pumping	Nov 1974	Dec 1977	31.48
30-015-00000		BURCH C	040	EDDY	S:23, T:17S, R:29E			G	Active	Sep 1977	Dec 1977	34.55
30-015-00000	GENERAL AMERICAN OIL COMPANY OF TEXAS	BURCH C	015	EDDY	S:23, T:17S, R:29E			AP	Unknown	Dec 1967	Dec 1971	35.00
30-015-00000	GENERAL AMERICAN OIL COMPANY OF TEXAS	BURCH B	007	EDDY	S:23, T:17S, R:29E			G	Active	May 1957	Dec 1957	37.00
30-015-00000	GENERAL AMERICAN OIL COMPANY OF TEXAS	BURCH B	008	EDDY	S:23, T:17S, R:29E			G	Active	Jun 1957	Dec 1957	37.03
30-015-00000	GENERAL AMERICAN OIL COMPANY OF TEXAS	BURCH C	002	EDDY	S:23, T:17S, R:29E			G	Active	Apr 1957	Dec 1957	37.10
30-015-00000	GENERAL AMERICAN OIL COMPANY OF TEXAS	BURCH B	020	EDDY	S:23, T:17S, R:29E			AP	Unknown	Mar 1971	Dec 1971	61.39
30-015-00000	GENERAL AMERICAN OIL COMPANY OF TEXAS	BURCH B	019	EDDY	S:23, T:17S, R:29E			AP	Unknown	Feb 1971	Dec 1971	64.84
30-015-00000	GENERAL AMERICAN OIL COMPANY OF TEXAS	BURCH C	017	EDDY	S:23, T:17S, R:29E			AP	Unknown	Mar 1971	Dec 1971	75.00
30-015-03054	MARBOB ENERGY CORP	BURCH KEELY UNIT	069	EDDY	S:23, T:17S, R:29E	0		I	Flowing	Jan 2001	Aug 2010	
30-015-03059	MARBOB ENERGY CORP	BURCH KEELY UNIT	117	EDDY	S:23, T:17S, R:29E	0		O	Pumping	Jan 1979	Aug 2010	
					S:23,							

30-015-03062	MARBOB ENERGY CORP	BURCH KEELY UNIT	070	EDDY	T:17S, R:29E	0	I	Flowing	Jan 2001	Aug 2010	
30-015-03064	MARBOB ENERGY CORP	BURCH KEELY UNIT	114	EDDY	S:23, T:17S, R:29E	0	I	Flowing	Jan 2001	Aug 2010	
30-015-20377	MARBOB ENERGY CORP	BURCH KEELY UNIT	043	EDDY	S:23, T:17S, R:29E	3,380	G	Active	Jan 1979	Aug 2010	
30-015-31434	MARBOB ENERGY CORP	BURCH KEELY UNIT	312Q	EDDY	S:23, T:17S, R:29E	4,580	O	Pumping	Jan 2001	Aug 2010	
30-015-03057	MARBOB ENERGY CORP	BURCH KEELY UNIT	072	EDDY	S:23, T:17S, R:29E	0	I	Flowing	Jan 2001	Aug 2010	

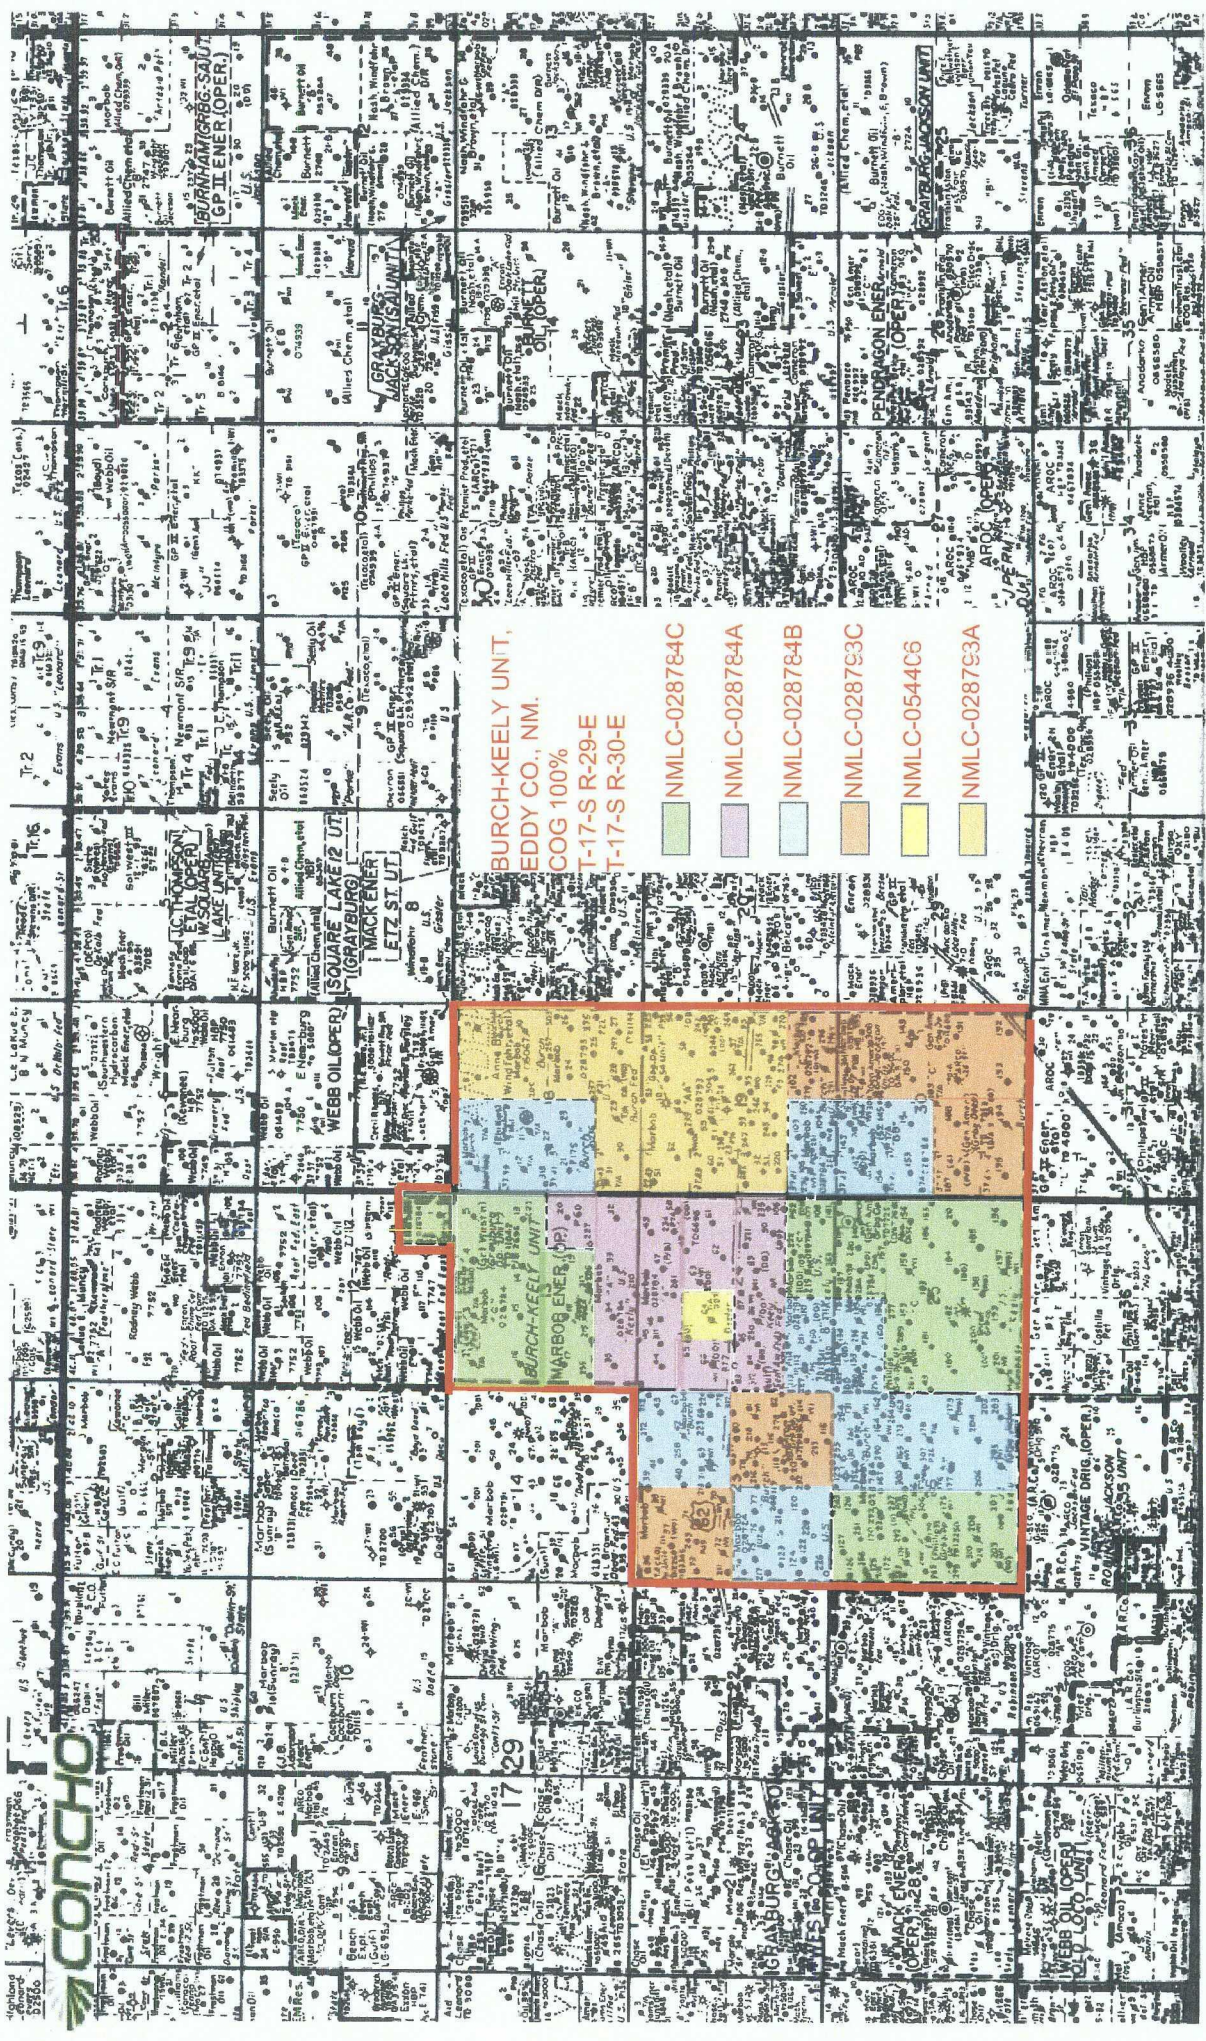

BURCH-KEELY UNIT,
EDDY CO., NM.
COG 100%
T-17-S R-29-E
T-17-S R-30-E

- NMLC-028784C
- NMLC-028784A
- NMLC-028784B
- NMLC-028783C
- NMLC-054406
- NMLC-028783A