

DATE IN <u>1.19.11</u>	SUSPENSE	ENGINEER <u>DKB</u>	LOGGED IN <u>1.19.11</u>	TYPE <u>NSL</u>	APP NO. <u>1101962861</u>
------------------------	----------	---------------------	--------------------------	-----------------	---------------------------

ABOVE THIS LINE FOR DIVISION USE ONLY

NEW MEXICO OIL CONSERVATION DIVISION

- Engineering Bureau -

1220 South St. Francis Drive, Santa Fe, NM 87505



COG 229137

Burch Kelly #624

ADMINISTRATIVE APPLICATION CHECKLIST

THIS CHECKLIST IS MANDATORY FOR ALL ADMINISTRATIVE APPLICATIONS FOR EXCEPTIONS TO DIVISION RULES AND REGULATIONS WHICH REQUIRE PROCESSING AT THE DIVISION LEVEL IN SANTA FE

Application Acronyms:

[NSL-Non-Standard Location] **[NSP-Non-Standard Proration Unit]** **[SD-Simultaneous Dedication]**
[DHC-Downhole Commingling] **[CTB-Lease Commingling]** **[PLC-Pool/Lease Commingling]**
[PC-Pool Commingling] **[OLS - Off-Lease Storage]** **[OLM-Off-Lease Measurement]**
[WFX-Waterflood Expansion] **[PMX-Pressure Maintenance Expansion]**
[SWD-Salt Water Disposal] **[IPI-Injection Pressure Increase]**
[EOR-Qualified Enhanced Oil Recovery Certification] **[PPR-Positive Production Response]**

6324

Eddy
red

[1] TYPE OF APPLICATION - Check Those Which Apply for [A]

- [A] Location - Spacing Unit - Simultaneous Dedication
☒ NSL ☐ NSP ☐ SD

Check One Only for [B] or [C]

- [B] Commingling - Storage - Measurement
☐ DHC ☐ CTB ☐ PLC ☐ PC ☐ OLS ☐ OLM

- [C] Injection - Disposal - Pressure Increase - Enhanced Oil Recovery
☐ WFX ☐ PMX ☐ SWD ☐ IPI ☐ EOR ☐ PPR

- [D] Other: Specify _____

2011 JAN 19 P 12:58

RECEIVED OGD

[2] NOTIFICATION REQUIRED TO: - Check Those Which Apply, or ☒ Does Not Apply

INTEREST ARE THE SAME

- [A] ☐ Working, Royalty or Overriding Royalty Interest Owners
 [B] ☐ Offset Operators, Leaseholders or Surface Owner
 [C] ☐ Application is One Which Requires Published Legal Notice
 [D] ☐ Notification and/or Concurrent Approval by BLM or SLO
U.S. Bureau of Land Management - Commissioner of Public Lands, State Land Office
 [E] ☐ For all of the above, Proof of Notification or Publication is Attached, and/or,
 [F] ☐ Waivers are Attached

[3] SUBMIT ACCURATE AND COMPLETE INFORMATION REQUIRED TO PROCESS THE TYPE OF APPLICATION INDICATED ABOVE.

[4] **CERTIFICATION:** I hereby certify that the information submitted with this application for administrative approval is **accurate** and **complete** to the best of my knowledge. I also understand that **no action** will be taken on this application until the required information and notifications are submitted to the Division.

Note: Statement must be completed by an individual with managerial and/or supervisory capacity.

KELLY J. HOLLY
Print or Type Name

[Signature]
Signature

PERMITTING TECH
Title

1-17-11
Date

(432) 685-4384
Phone Number

kholly@conchoresources.com
E-mail Address

**Burch Keely Unit #624
Eddy County, NM**

COG proposes to drill a NE/4 SW/4, 40 acre spacing
Grayburg Jackson; SR-Q-G-SA Oil Well
TD of approximately 4800'

Non-Standard Location:

SHL: 2458' FSL & 2464' FWL Sec 24, T17S, R29E, Unit K
BHL: 2310' FNL & 2640' FWL Sec 24, T17S, R29E, Unit F

**This well had to be drilled at a non-standard location due to
an US Hwy #82 and Electric Line too close to the original
location.**

This well is to be completed in the Grayburg Jackson; SR-Q-G-SA (28509) formation. We won't know the exact perms until we drill & log it, but it will be very similar to the Folk Federal #4 which was completed in October 2007 and is located 2310' FNL & 2110' FWL, Unit F in Sec 17, T17S, R29E.

Folk Federal #4 has Yeso open perms from: 4300' – 5160' overall, but broken up into 3 separate intervals, with 3 separate fracs:

1st interval: 4960' – 5160'
acidized w/ 5000 gals,
frac w/ 69,248 gals gel, & 61,172# 16/30 sand, & 5676# LiteProp

2nd interval: 4510' – 4710'
acidized w/ 5000 gals,
frac w/ 68,981 gals gel, & 61,488# 16/30 sand, & 5766# LiteProp

3rd interval: 4300' – 4440'
acidized w/ 5000 gals,
frac w/ 68,906 16/30 sand, & 4330# LiteProp

Attachment 1

Plat & Map

Attachment 2

Map & legend of offset wells.

Attachment 3

Updated land plat showing that COG Operating LLC owns offset acreage.
The acreage we are encroaching is the NE/4 SW/4 and NW/4 SE/4 of Section
24.

All interests are the same.

COG Operating LLC respectfully requests permission to have this NSL approved.

DISTRICT I
1625 N. FRENCH DR., HOBBS, NM 88240

State of New Mexico
Energy, Minerals and Natural Resources Department

Form C-102

Revised October 12, 2005

DISTRICT II
6601 W. GRAND AVENUE, ARTESIA, NM 88210

OIL CONSERVATION DIVISION

Submit to Appropriate District Office

State Lease - 4 Copies

Fee Lease - 3 Copies

DISTRICT III
1000 RIO BRAZOS RD., AZTEC, NM 87410

11885 SOUTH ST. FRANCIS DR.
Santa Fe, New Mexico 87505

DISTRICT IV
11885 S. ST. FRANCIS DR., SANTA FE, NM 87505

WELL LOCATION AND ACREAGE DEDICATION PLAT

☐ AMENDED REPORT

API Number 30-015	Pool Code 28509	Pool Name Grayburg Jackson; SR-Q-G-SA
Property Code 308086	Property Name BURCH KEELY UNIT	Well Number 624
OGRID No. 229137	Operator Name COG OPERATING, LLC	Elevation 3611'

Surface Location

UL or lot No.	Section	Township	Range	Lot Idn	Feet from the	North/South line	Feet from the	East/West line	County
K	24	17-S	29-E		2458	SOUTH	2464	WEST	EDDY

Bottom Hole Location If Different From Surface


UL or lot No.	Section	Township	Range	Lot Idn	Feet from the	North/South line	Feet from the	East/West line	County
F	24	17-S	29-E		2310	NORTH	2640	WEST	EDDY

Dedicated Acres	Joint or Infill	Consolidation Code	Order No.

NO ALLOWABLE WILL BE ASSIGNED TO THIS COMPLETION UNTIL ALL INTERESTS HAVE BEEN CONSOLIDATED
OR A NON-STANDARD UNIT HAS BEEN APPROVED BY THE DIVISION

GEODETIC COORDINATES NAD 27 NME SURFACE LOCATION Y=661953.1 N X=593698.2 E LAT.=32.819425° N LONG.=104.028333° W BOTTOM HOLE LOCATION Y=662461.5 N X=593873.1 E GRID AZ.-18°58'46" HORZ. DIST.-537.8' DETAIL 3610.8' 3615.8' 3602.5' 3612.7' 600' 600' S.L. SEE DETAIL 2640' 2464' 2310' 2458'	OPERATOR CERTIFICATION I hereby certify that the information herein is true and complete to the best of my knowledge and belief, and that this organization either owns a working interest or unleased mineral interest in the land including the proposed bottom hole location or has a right to drill this well at this location pursuant to a contract with an owner of such mineral or working interest, or to a voluntary pooling agreement or a compulsory pooling order heretofore entered by the division. <i>Kelly J. Holly</i> 01-14-2011 Signature Date Kelly J. Holly Printed Name SURVEYOR CERTIFICATION I hereby certify that the well location shown on this plat was plotted from field notes of actual surveys made by me or under my supervision, and that the same is true and correct to the best of my belief. NOVEMBER 2, 2010 Date Surveyed Signature & Seal of Professional Surveyor RONALD J. EDSON 3939 11.14.97 Certificate No. 12661 RONALD J. EDSON 3239
---	---

SECTION 24, TOWNSHIP 17 SOUTH, RANGE 29 EAST, N.M.P.M.
 EDDY COUNTY NEW MEXICO

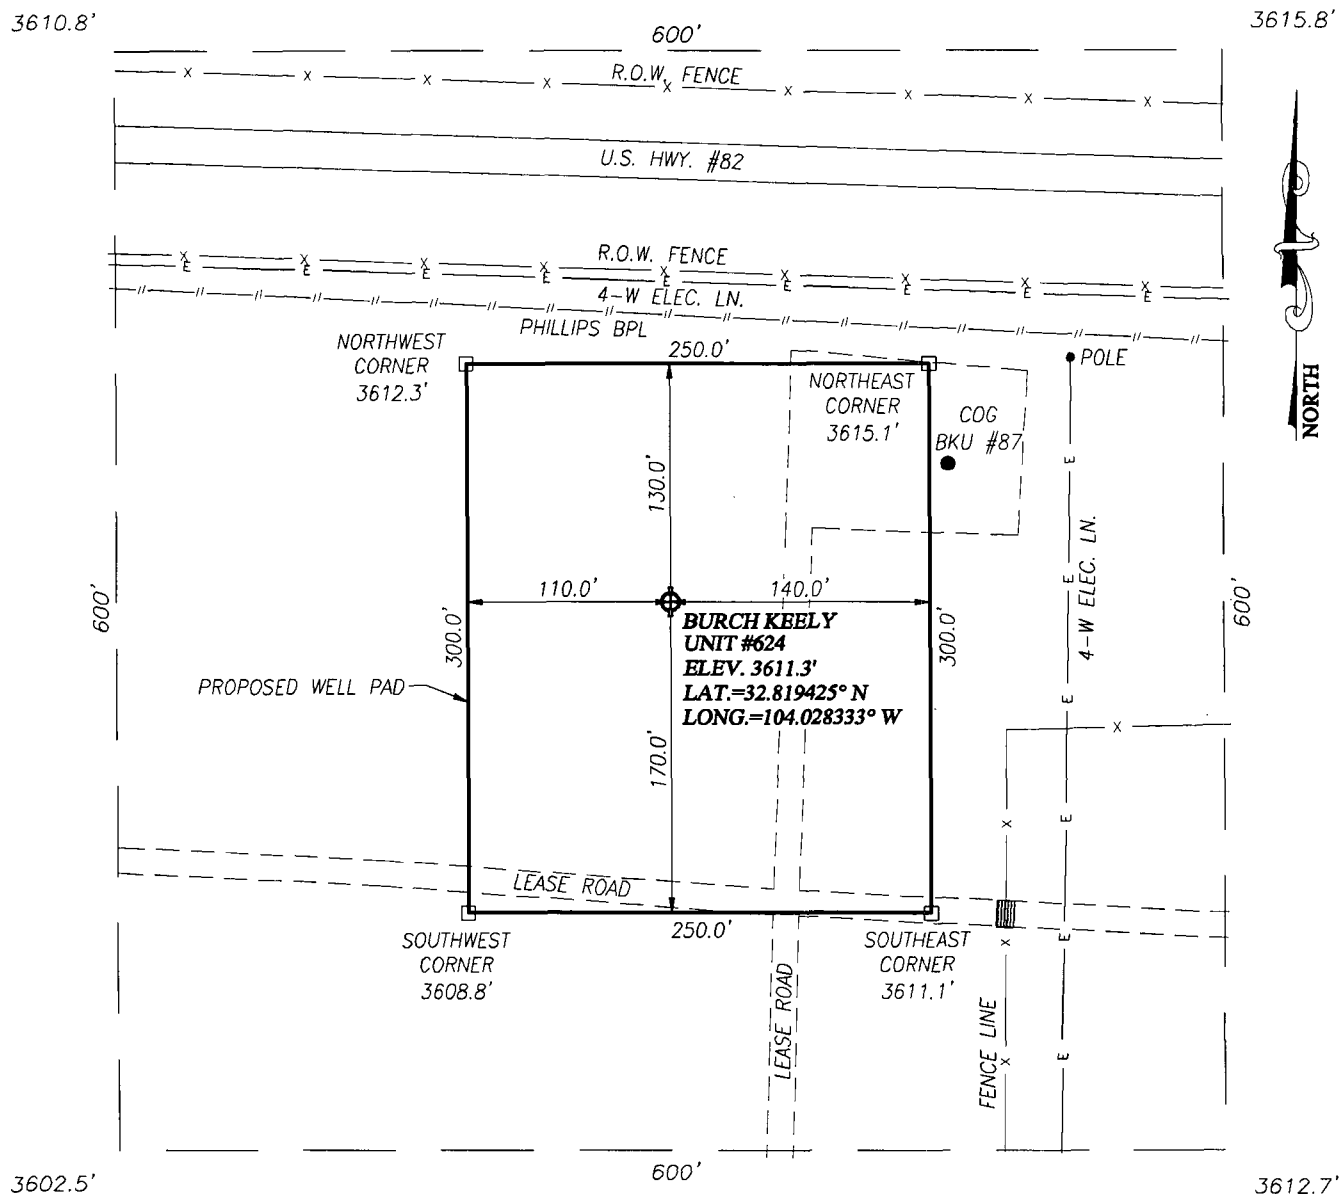


DIRECTIONS TO LOCATION

FROM THE INTERSECTION OF U.S. HWY. #82 AND CO. RD. #215 (KEWANNE RD.), GO EAST ON U.S. HWY. #82 APPROX. 0.7 MILES. TURN RIGHT AND GO SOUTH APPROX. 0.1 MILE. TURN RIGHT AND GO WEST APPROX. 0.3 MILES. TURN RIGHT AND GO NORTH APPROX. 130 FEET. THE LOCATION STAKE IS APPROX. 65 FEET WEST OF LEASE ROAD.



PROVIDING SURVEYING SERVICES
 SINCE 1946
JOHN WEST SURVEYING COMPANY
 412 N. DAL PASO
 HOBBS, N.M. 88240
 (575) 393-3117

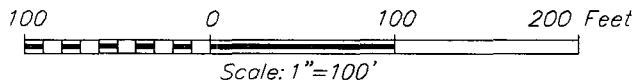

COG OPERATING, LLC

BURCH KEELY UNIT #624 WELL
 LOCATED 2458 FEET FROM THE SOUTH LINE
 AND 2464 FEET FROM THE WEST LINE OF SECTION 24,
 TOWNSHIP 17 SOUTH, RANGE 29 EAST, N.M.P.M.,
 EDDY COUNTY, NEW MEXICO

Survey Date: 12/8/10	Sheet 1 of 1 Sheets		
W.O. Number: 10.11.1798	Dr By: DSS	Rev 1: N/A	
Date: 12/10/10	Rel. W.O. 1011497	10111798	Scale: 1"=100'



COG Operating LLC

Eddy County, NM (NAN27 NME)

Burch Keely Unit #624

Burch Keely Unit #624

OH

Plan: Plan #1 7-7/8" Hole

SHL = 2458' FSL & 2464' FEL

BHL = 2310' FNL & 2640' FWL

Top of Paddock = 414' North of Surface & 142' East of Surface @ 4000' TVD

Standard Planning Report

12 January, 2011





Scientific Drilling
Planning Report



Database:	EDM-Julio	Local Co-ordinate Reference:	Site Burch Keely Unit #624
Company:	COG Operating LLC	TVD Reference:	GL Elev. @ 3611.00usft
Project:	Eddy County, NM (NAN27 NME)	MD Reference:	GL Elev. @ 3611.00usft
Site:	Burch Keely Unit #624	North Reference:	Grid
Well:	Burch Keely Unit #624	Survey Calculation Method:	Minimum Curvature
Wellbore:	OH		
Design:	Plan #1 7-7/8" Hole		

Project	Eddy County, NM (NAN27 NME)		
Map System:	US State Plane 1927 (Exact solution)	System Datum:	Mean Sea Level
Geo Datum:	NAD 1927 (NADCON CONUS)		
Map Zone:	New Mexico East 3001		

Site	Burch Keely Unit #624		
Site Position:		Northing:	661,953.10 usft
From:	Map	Easting:	593,698.20 usft
Position Uncertainty:	0.00 usft	Slot Radius:	13-3/16 "
		Latitude:	32° 49' 9.930 N
		Longitude:	104° 1' 41.999 W
		Grid Convergence:	0.17 °

Well	Burch Keely Unit #624		
Well Position	+N/-S	0.00 usft	Northing:
	+E/-W	0.00 usft	Easting:
Position Uncertainty	0.00 usft	Wellhead Elevation:	Ground Level:
			3,611.00 usft

Wellbore	OH				
Magnetics	Model Name	Sample Date	Declination (°)	Dip Angle (°)	Field Strength (nT)
	IGRF2010	2011/01/12	7.89	60.67	48,965

Design	Plan #1 7-7/8" Hole			
Audit Notes:				
Version:	Phase:	PLAN	Tie On Depth:	0.00
Vertical Section:	Depth From (TVD)	+N/-S	+E/-W	Direction
	(usft)	(usft)	(usft)	(°)
	0.00	0.00	0.00	18.98

Plan Sections										
Measured Depth (usft)	Inclination (°)	Azimuth (°)	Vertical Depth (usft)	+N/-S (usft)	+E/-W (usft)	Dogleg Rate (°/100usft)	Build Rate (°/100usft)	Turn Rate (°/100usft)	TFO (°)	Target
0.00	0.00	0.00	0.00	0.00	0.00	0.00	0.00	0.00	0.00	
1,150.00	0.00	0.00	1,150.00	0.00	0.00	0.00	0.00	0.00	0.00	
1,628.76	9.58	18.98	1,626.53	37.74	12.98	2.00	2.00	0.00	18.98	
3,912.86	9.58	18.98	3,878.81	397.02	136.58	0.00	0.00	0.00	0.00	
4,035.35	7.13	18.98	4,000.00	413.84	142.37	2.00	-2.00	0.00	-180.00	TG1-BK #624
4,841.58	7.13	18.98	4,800.00	508.40	174.90	0.00	0.00	0.00	0.00	PBHL-BK #624



Scientific Drilling
Planning Report



Database: EDM-Julio
Company: COG Operating LLC
Project: Eddy County, NM (NAN27 NME)
Site: Burch Keely Unit #624
Well: Burch Keely Unit #624
Wellbore: OH
Design: Plan #1 7-7/8" Hole

Local Co-ordinate Reference: Site Burch Keely Unit #624
TVD Reference: GL Elev. @ 3611.00usft
MD Reference: GL Elev. @ 3611.00usft
North Reference: Grid
Survey Calculation Method: Minimum Curvature

Planned Survey

Measured Depth (usft)	Inclination (°)	Azimuth (°)	Vertical Depth (usft)	+N/-S (usft)	+E/-W (usft)	Vertical Section (usft)	Dogleg Rate (°/100usft)	Build Rate (°/100usft)	Turn Rate (°/100usft)
0.00	0.00	0.00	0.00	0.00	0.00	0.00	0.00	0.00	0.00
1,050.00	0.00	0.00	1,050.00	0.00	0.00	0.00	0.00	0.00	0.00
8-5/8" Casing									
1,150.00	0.00	0.00	1,150.00	0.00	0.00	0.00	0.00	0.00	0.00
KOP Start Build 2.00°/100'									
1,200.00	1.00	18.98	1,200.00	0.41	0.14	0.44	2.00	2.00	0.00
1,300.00	3.00	18.98	1,299.93	3.71	1.28	3.93	2.00	2.00	0.00
1,400.00	5.00	18.98	1,399.68	10.31	3.55	10.90	2.00	2.00	0.00
1,500.00	7.00	18.98	1,499.13	20.19	6.95	21.35	2.00	2.00	0.00
1,600.00	9.00	18.98	1,598.15	33.35	11.47	35.27	2.00	2.00	0.00
1,628.76	9.58	18.98	1,626.53	37.74	12.98	39.91	2.00	2.00	0.00
EOC hold 9.58°									
1,700.00	9.58	18.98	1,696.78	48.95	16.84	51.76	0.00	0.00	0.00
1,800.00	9.58	18.98	1,795.39	64.68	22.25	68.40	0.00	0.00	0.00
1,900.00	9.58	18.98	1,894.00	80.41	27.66	85.03	0.00	0.00	0.00
2,000.00	9.58	18.98	1,992.60	96.13	33.07	101.66	0.00	0.00	0.00
2,100.00	9.58	18.98	2,091.21	111.86	38.48	118.30	0.00	0.00	0.00
2,200.00	9.58	18.98	2,189.82	127.59	43.89	134.93	0.00	0.00	0.00
2,300.00	9.58	18.98	2,288.42	143.32	49.31	151.57	0.00	0.00	0.00
2,400.00	9.58	18.98	2,387.03	159.05	54.72	168.20	0.00	0.00	0.00
2,500.00	9.58	18.98	2,485.64	174.78	60.13	184.84	0.00	0.00	0.00
2,600.00	9.58	18.98	2,584.24	190.51	65.54	201.47	0.00	0.00	0.00
2,700.00	9.58	18.98	2,682.85	206.24	70.95	218.10	0.00	0.00	0.00
2,800.00	9.58	18.98	2,781.46	221.97	76.36	234.74	0.00	0.00	0.00
2,900.00	9.58	18.98	2,880.06	237.70	81.77	251.37	0.00	0.00	0.00
3,000.00	9.58	18.98	2,978.67	253.43	87.18	268.01	0.00	0.00	0.00
3,100.00	9.58	18.98	3,077.28	269.16	92.60	284.64	0.00	0.00	0.00
3,200.00	9.58	18.98	3,175.88	284.89	98.01	301.27	0.00	0.00	0.00
3,300.00	9.58	18.98	3,274.49	300.62	103.42	317.91	0.00	0.00	0.00
3,400.00	9.58	18.98	3,373.10	316.35	108.83	334.54	0.00	0.00	0.00
3,500.00	9.58	18.98	3,471.70	332.08	114.24	351.18	0.00	0.00	0.00
3,600.00	9.58	18.98	3,570.31	347.80	119.65	367.81	0.00	0.00	0.00
3,700.00	9.58	18.98	3,668.92	363.53	125.06	384.44	0.00	0.00	0.00
3,800.00	9.58	18.98	3,767.53	379.26	130.47	401.08	0.00	0.00	0.00
3,900.00	9.58	18.98	3,866.13	394.99	135.89	417.71	0.00	0.00	0.00
3,912.86	9.58	18.98	3,878.81	397.02	136.58	419.85	0.00	0.00	0.00
Start Drop 2.00°/100'									
4,000.00	7.83	18.98	3,964.95	409.48	140.87	433.04	2.00	-2.00	0.00
4,035.35	7.13	18.98	4,000.00	413.84	142.37	437.64	2.00	-2.00	0.00
EOC hold 7.13° - TG1-BK #624									
4,100.00	7.13	18.98	4,064.15	421.42	144.98	445.66	0.00	0.00	0.00
4,200.00	7.13	18.98	4,163.37	433.15	149.01	458.06	0.00	0.00	0.00
4,300.00	7.13	18.98	4,262.60	444.88	153.05	470.47	0.00	0.00	0.00
4,400.00	7.13	18.98	4,361.83	456.61	157.08	482.87	0.00	0.00	0.00
4,500.00	7.13	18.98	4,461.06	468.34	161.12	495.27	0.00	0.00	0.00
4,600.00	7.13	18.98	4,560.28	480.06	165.15	507.68	0.00	0.00	0.00
4,700.00	7.13	18.98	4,659.51	491.79	169.19	520.08	0.00	0.00	0.00
4,800.00	7.13	18.98	4,758.74	503.52	173.22	532.49	0.00	0.00	0.00
4,841.58	7.13	18.98	4,800.00	508.40	174.90	537.64	0.00	0.00	0.00
PBHL-BK #624									



Scientific Drilling
Planning Report



Database:	EDM-Julio	Local Co-ordinate Reference:	Site Burch Keely Unit #624
Company:	COG Operating LLC	TVD Reference:	GL Elev. @ 3611.00usft
Project:	Eddy County, NM (NAN27 NME)	MD Reference:	GL Elev. @ 3611.00usft
Site:	Burch Keely Unit #624	North Reference:	Grid
Well:	Burch Keely Unit #624	Survey Calculation Method:	Minimum Curvature
Wellbore:	OH		
Design:	Plan #1 7-7/8" Hole		



Design Targets									
Target Name	Dip Angle	Dip Dir.	TVD	+N/-S	+E/-W	Northing	Easting	Latitude	Longitude
- hit/miss target	(°)	(°)	(usft)	(usft)	(usft)	(usft)	(usft)		
- Shape									
TG1-BK #624	0.00	0.00	4,000.00	413.84	142.37	662,366.94	593,840.57	32° 49' 14.021 N	104° 1' 40.316 W
- plan hits target center									
- Point									
PBHL-BK #624	0.00	0.01	4,800.00	508.40	174.90	662,461.50	593,873.10	32° 49' 14.956 N	104° 1' 39.932 W
- plan hits target center									
- Circle (radius 10.00)									

Casing Points				
Measured Depth	Vertical Depth	Name	Casing Diameter	Hole Diameter
(usft)	(usft)		(")	(")
1,050.00	1,050.00	8-5/8" Casing	8-5/8	12-1/4

Plan Annotations				
Measured Depth	Vertical Depth	Local Coordinates		Comment
(usft)	(usft)	+N/-S (usft)	+E/-W (usft)	
1,150.00	1,150.00	0.00	0.00	KOP Start Build 2.00°/100'
1,628.76	1,626.53	37.74	12.98	EOC hold 9.58°
3,912.86	3,878.81	397.02	136.58	Start Drop 2.00°/100'
4,035.35	4,000.00	413.84	142.37	EOC hold 7.13°



Scientific Drilling for COG Operating LLC
Site: Eddy County, NM (NAN27 NME)
Well: Burch Keely Unit #624
Wellbore: OH
Design: Plan #1 7-7/8" Hole

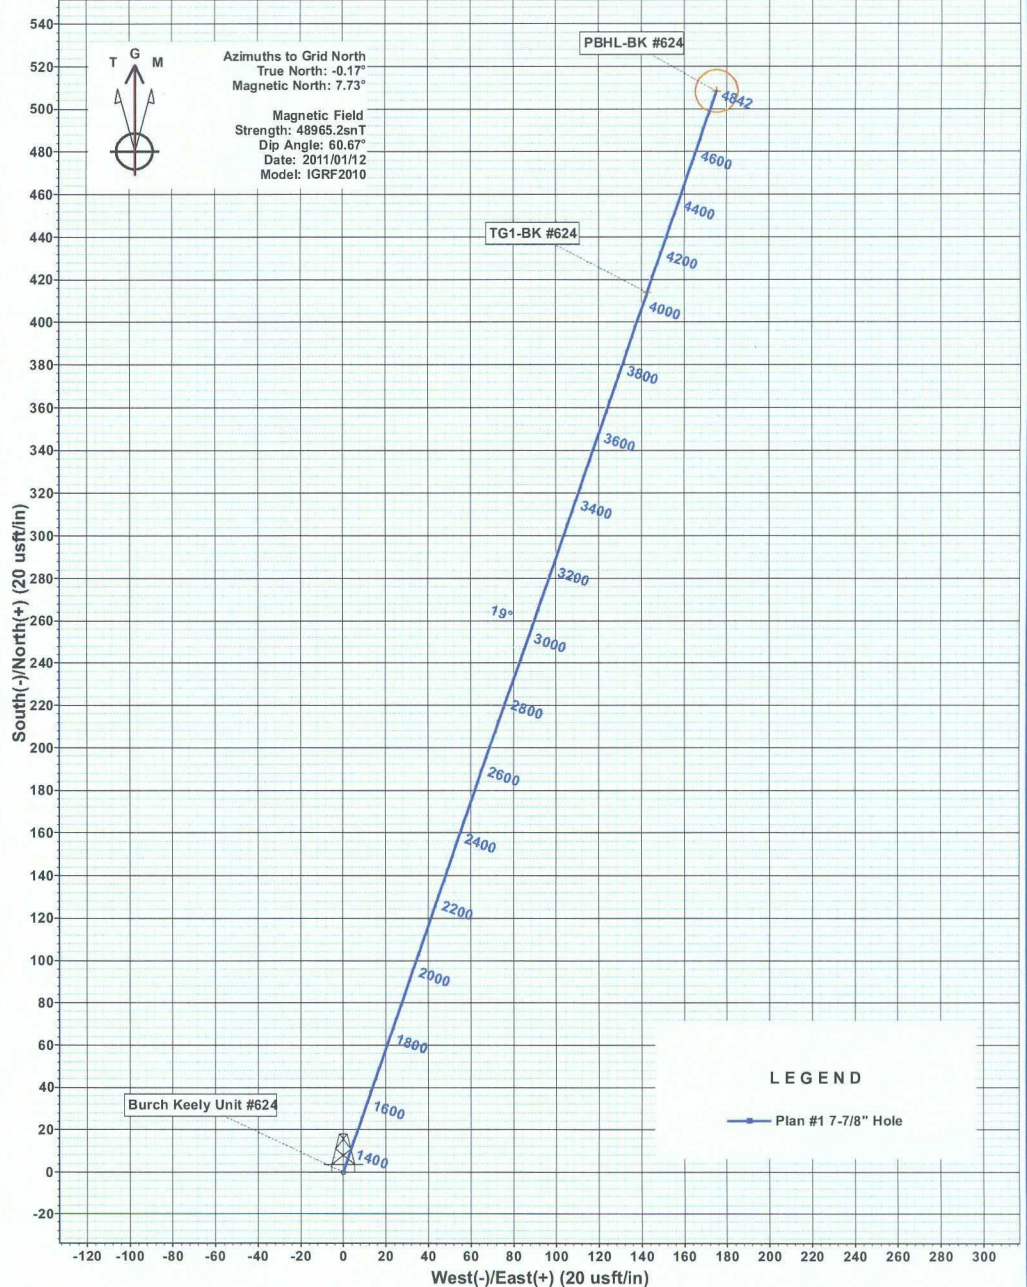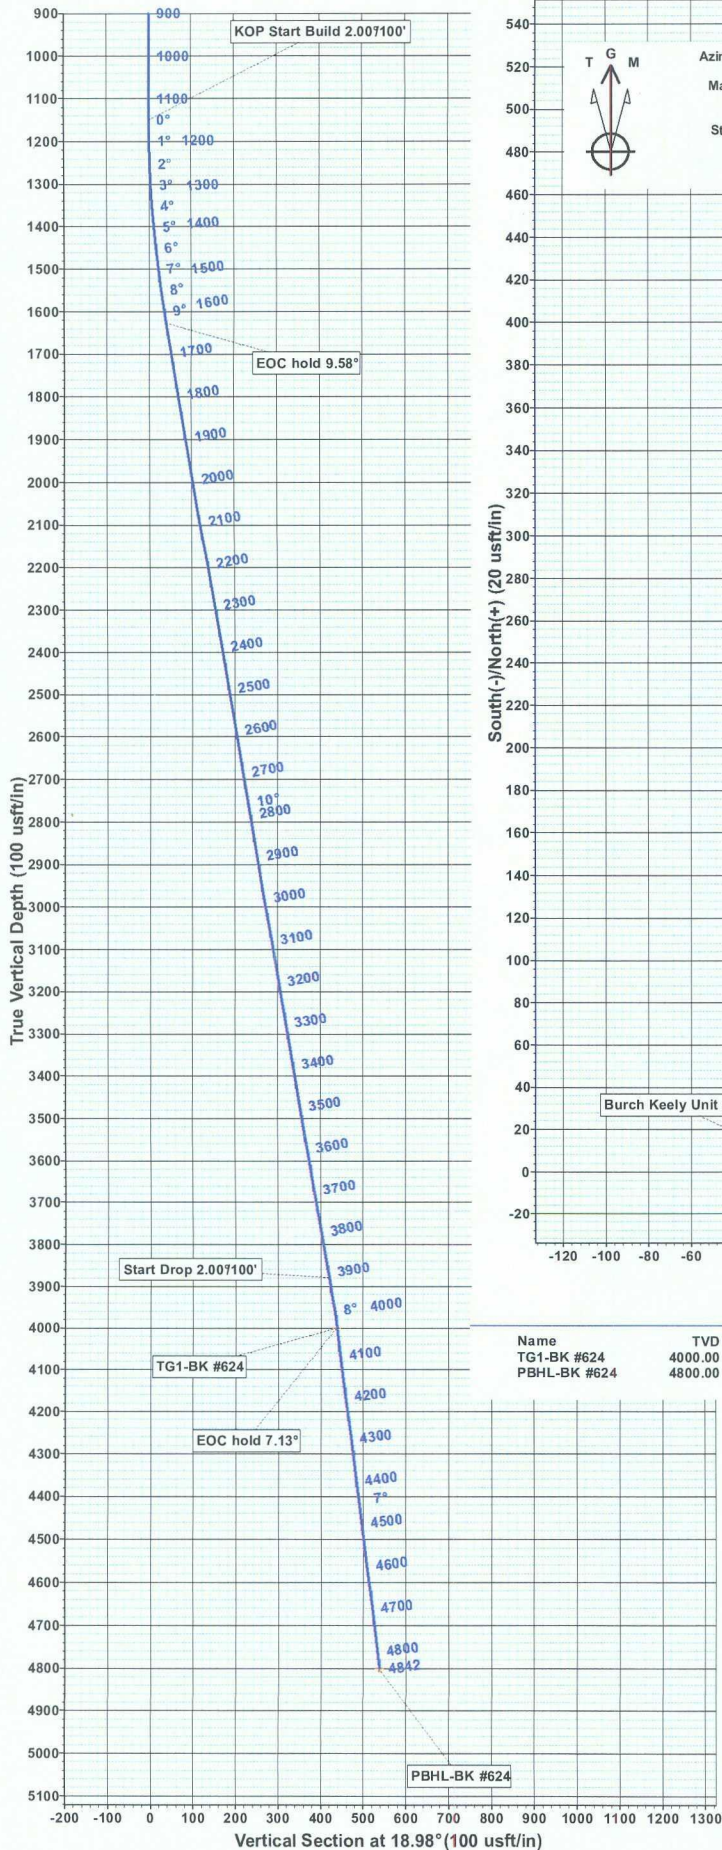

WELLBORE TARGET DETAILS (MAP CO-ORDINATES)

Name	TVD	+N/-S	+E/-W	Northing	Easting	Latitude	Longitude	Shape
TG1-BK #624	4000.00	413.84	142.37	662366.94	593840.57	32° 49' 14.021 N	104° 1' 40.316 W	Point
PBHL-BK #624	4800.00	508.40	174.90	662461.50	593873.10	32° 49' 14.956 N	104° 1' 39.932 W	Circle (Radius: 10.00)

SECTION DETAILS

Sec	MD	Inc	Azi	TVD	+N/-S	+E/-W	Dleg	TFace	VSec	Target
1	0.00	0.00	0.00	0.00	0.00	0.00	0.00	0.00	0.00	
2	1150.00	0.00	0.00	1150.00	0.00	0.00	0.00	0.00	0.00	
3	1628.76	9.58	18.98	1626.53	37.74	12.98	2.00	18.98	39.91	
4	3912.86	9.58	18.98	3878.81	397.02	136.58	0.00	0.00	419.85	
5	4035.35	7.13	18.98	4000.00	413.84	142.37	2.00	-180.00	437.64	TG1-BK #624
6	4841.58	7.13	18.98	4800.00	508.40	174.90	0.00	0.00	537.64	PBHL-BK #624

WELL DETAILS: Burch Keely Unit #624

+N/-S	+E/-W	Ground Level:	3611.00	Latitude	Longitude	Slot
0.00	0.00	Northing	661953.10	Easting	593698.20	32° 49' 9.930 N 104° 1' 41 .999 W

PROJECT DETAILS: Eddy County, NM (NAN27 NME) Plan: Plan #1 7-7/8" Hole (Burch Keely Unit #624/OH)

Geodetic System: US State Plane 1927 (Exact solution) Created By: Julio Pina Date: 12-Jan-11
Datum: NAD 1927 (NADCON CONUS)
Ellipsoid: Clarke 1866
Zone: New Mexico East 3001
System Datum: Mean Sea Level
Checked: _____ Date: _____
Reviewed: _____ Date: _____
Approved: _____ Date: _____

Producing Wells in Sec 24, T17S, R29E, Eddy County

API#	Operator	Lease	Well#	County	Legal	Total Depth	Well Type	Well Status	First Prod.	Last Prod.	Avg. (BO/D)
30-015-03068	MARBOB ENERGY CORP	BURCH KEELY UNIT	113	EDDY	S:24, T:17S, R:29E	13,341	G	Flowing	Jan 1979	Dec 1992	0.16
30-015-03075	MARBOB ENERGY CORP	BURCH KEELY UNIT	112	EDDY	S:24, T:17S, R:29E	0	O	Pumping	Jan 1993	Aug 2010	0.16
30-015-03074		KEELY A	063	EDDY	S:24, T:17S, R:29E	3,519	I	Pumping	Jan 1979	Jun 1986	0.27
30-015-03074	MARBOB ENERGY CORP	BURCH KEELY UNIT	063	EDDY	S:24, T:17S, R:29E	3,519	I	Pumping	Jan 1973	Dec 1977	0.35
30-015-05911	MARBOB ENERGY CORP	BURCH KEELY UNIT	061	EDDY	S:24, T:17S, R:29E	0	O	Active	Jan 1972	Dec 1977	0.35
30-015-00000	GEN. AMERICAN	KEELY A	008	EDDY	S:24, T:17S, R:29E		G	Active	Jan 1965	Dec 1971	0.45
30-015-03068	MARBOB ENERGY CORP	BURCH KEELY UNIT	113	EDDY	S:24, T:17S, R:29E	13,341	G	Flowing	Jan 1973	Dec 1977	0.48
30-015-00000	GRAYBURG OIL CO.	KEELEY B	003	EDDY	S:24, T:17S, R:29E		G	Active	Jan 1948	Dec 1957	0.52
30-015-00000	GEN. AMERICAN UNIT W3 ORDER 791	KEELY C	004	EDDY	S:24, T:17S, R:29E		O	Active	Jan 1965	Dec 1971	0.52
30-015-00000	GEN. AMERICAN	KEELY A	007	EDDY	S:24, T:17S, R:29E		G	Active	Jan 1965	Dec 1971	0.52
30-015-34905	CIMAREX ENERGY CO. OF COLORADO	GRAYBURG DEEP UNIT	018	EDDY	S:24, T:17S, R:29E	11,230	PG	Active Permit	Nov 2006	Jul 2007	0.52
30-015-00000	GEN. AMERICAN	KEELY A	005	EDDY	S:24, T:17S, R:29E		G	Active	Mar 1964	Dec 1966	0.68
30-015-22572	MARBOB ENERGY CORP	BURCH KEELY UNIT	045	EDDY	S:24, T:17S, R:29E	0	O	Pumping	Jan 1979	Aug 2010	0.71
30-015-00000	GEN AMERICAN	KEELY B	003	EDDY	S:24, T:17S, R:29E		G	Active	Jan 1965	Dec 1971	0.74
30-015-03069	MARBOB ENERGY CORP	BURCH KEELY UNIT	091	EDDY	S:24, T:17S, R:29E	0	G	Flowing	Jan 1973	Dec 1977	0.81
					S:24,						

30-015-00000	GEN AMERICAN PRORATE UNIT G5	KEELY B FED	003	EDDY	T:17S, R:29E			G	Active		Jan 1947	Dec 1964	0.87
30-015-29301	MARBOB ENERGY CORP	BURCH KEELY UNIT	271	EDDY	S:24, T:17S, R:29E	4,775		O	Pumping		Sep 1997	Aug 2010	0.90
30-015-21664	MARBOB ENERGY CORP	BURCH KEELY UNIT	083	EDDY	S:24, T:17S, R:29E	3,575		O	Pumping		Jan 1993	May 2004	0.94
30-015-00000	GEN AMERICAN PRORATE	KEELY A FED	005	EDDY	S:24, T:17S, R:29E			G	Active		Mar 1958	Dec 1963	0.94
30-015-00000	GEN. AMERICAN	KEELY A	006	EDDY	S:24, T:17S, R:29E			G	Active		Jan 1964	Dec 1971	0.94
30-015-00000	PRORATION UNIT G-4	KEELY "A"	009	EDDY	S:24, T:17S, R:29E			G	Active		Jan 1947	Dec 1971	0.97
30-015-03076	MARBOB ENERGY CORP	BURCH KEELY UNIT	107	EDDY	S:24, T:17S, R:29E	3,627		O	Pumping		Jan 1979	Aug 2010	1.00
30-015-05911	MARBOB ENERGY CORP	BURCH KEELY UNIT	061	EDDY	S:24, T:17S, R:29E	0		O	Active		Jan 1979	Aug 2010	1.00
30-015-26890	MARBOB ENERGY CORP	BURCH KEELY UNIT	106	EDDY	S:24, T:17S, R:29E	3,645		PO	Pumping		Mar 1992	Aug 2010	1.00
30-015-32211	MARBOB ENERGY CORP	BURCH KEELY UNIT	323	EDDY	S:24, T:17S, R:29E	4,705		O	Active		Oct 2002	Aug 2010	1.00
30-015-00000		KEELY A	011	EDDY	S:24, T:17S, R:29E			O	Active		Jan 1947	Dec 1993	1.03
30-015-00000	GEN AMERICAN	KEELY B	002	EDDY	S:24, T:17S, R:29E			G	Active		Jan 1965	Dec 1971	1.06
30-015-03073	MARBOB ENERGY CORP	BURCH KEELY UNIT	090	EDDY	S:24, T:17S, R:29E	3,618		O	Pumping		Jan 1993	Aug 2010	1.10
30-015-00000	GEN AMERICAN PRORATE UNIT G5	KEELY B FED	002	EDDY	S:24, T:17S, R:29E			G	Active		Jan 1947	Dec 1964	1.13
30-015-21665		KEELY A	088	EDDY	S:24, T:17S, R:29E	3,570		O	Pumping		Jan 1979	Dec 1993	1.42
30-015-21665	MARBOB ENERGY CORP	BURCH KEELY UNIT	088	EDDY	S:24, T:17S, R:29E	3,570		O	Pumping		Jan 1993	Aug 2010	1.52
30-015-00000		KEELY A	023	EDDY	S:24, T:17S, R:29E			G	Active		Jan 1979	Dec 1993	1.52

30-015-00000	GEN. AMERICAN	KEELEY A	002	EDDY	T:17S, R:29E				O	Active		Jan 1964	Dec 1971	1.55
30-015-00000	GRAYBURG OIL CO.	KEELEY A	011	EDDY	S:24, T:17S, R:29E				O	Active		Jan 1948	Dec 1957	1.58
30-015-21265	MARBOB ENERGY CORP	BURCH KEELEY UNIT	049	EDDY	S:24, T:17S, R:29E	3,550			O	Pumping		Jan 1993	Aug 2010	1.61
30-015-00000	GRAYBURG OIL CO.	KEELEY A	009	EDDY	S:24, T:17S, R:29E				G	Active		Jan 1948	Dec 1967	1.71
30-015-00000	GENERAL AMERICAN OIL COMPANY OF TEXAS	DEXTER	001	EDDY	S:24, T:17S, R:29E				G	Active		Jan 1965	Dec 1971	1.71
30-015-00000	GRAYBURG OIL CO.	KEELEY A	015	EDDY	S:24, T:17S, R:29E				G	Active		Oct 1948	Dec 1967	1.74
30-015-03071	MARBOB ENERGY CORP	BURCH KEELEY UNIT	086	EDDY	S:24, T:17S, R:29E	3,560			I	Active		Jan 1979	Sep 1986	1.77
30-015-00000	GRAYBURG OIL CO.	KEELEY B	002	EDDY	S:24, T:17S, R:29E				G	Active		Jan 1948	Dec 1957	1.90
30-015-00000	GEN AMERICAN PRORATE	KEELEY A FED	004	EDDY	S:24, T:17S, R:29E				G	Active		Jan 1947	Dec 1963	1.94
30-015-00000	GEN AMERICAN PRORATE UNIT W4	KEELEY C FED	004	EDDY	S:24, T:17S, R:29E				O	Active		Jan 1947	Dec 1964	1.97
30-015-03070	MARBOB ENERGY CORP	BURCH KEELEY UNIT	084	EDDY	S:24, T:17S, R:29E	3,542			O	Pumping		Jan 1979	Aug 2010	2.00
30-015-28336	MARBOB ENERGY CORP	BURCH KEELEY UNIT	263	EDDY	S:24, T:17S, R:29E	4,795			O	Pumping		Mar 1997	Aug 2010	2.00
30-015-32712	MARBOB ENERGY CORP	BURCH KEELEY UNIT	344	EDDY	S:24, T:17S, R:29E	4,760			O	Active		Aug 2003	Aug 2010	2.00
30-015-00000	GEN AMERICAN PRORATE UNIT G4	KEELEY A FED	008	EDDY	S:24, T:17S, R:29E				G	Active		Jan 1947	Dec 1964	2.00
30-015-00000	PRORATION UNIT G-4	KEELEY A	015	EDDY	S:24, T:17S, R:29E				G	Active		Jan 1949	Sep 1969	2.00
30-015-32429	MARBOB ENERGY CORP	BURCH KEELEY UNIT	326	EDDY	S:24, T:17S, R:29E	4,765			O	Active		Nov 2002	Aug 2010	2.03
30-015-00000	GENERAL AMERICAN OIL COMP.	DEXTER	001	EDDY	S:24, T:17S, R:29E				G	Active		Jan 1947	Dec 1969	2.06

30-015-00000	PRORATION UNIT G-4	KEELY A	015	EDDY	T:17S, R:29E			G	Active		Jan 1950	Dec 1962	2.10
30-015-03078	COG OPERATING LLC	BURCH KEELY UNIT	050	EDDY	S:24, T:17S, R:29E	3,560		O	Pumping		Jan 1979	Oct 2010	2.13
30-015-00000	GEN AMERICAN PRORATE UNIT G4	KEELY A FED	006	EDDY	S:24, T:17S, R:29E			G	Active		Jan 1947	Dec 1963	2.16
30-015-00000	GEN AMERICAN PRORATE UNIT G4	KEELY A FED	007	EDDY	S:24, T:17S, R:29E			G	Active		Feb 1947	Dec 1963	2.16
30-015-00000	GRAYBURG OIL CO.	KEELEY A	004	EDDY	S:24, T:17S, R:29E			G	Active		Jan 1948	Dec 1957	2.19
30-015-00000	GRAYBURG OIL CO.	KEELEY A	006	EDDY	S:24, T:17S, R:29E			G	Active		Jan 1948	Dec 1957	2.19
30-015-00000	GRAYBURG OIL CO.	KEELEY A	007	EDDY	S:24, T:17S, R:29E			G	Active		Jan 1948	Dec 1957	2.19
30-015-03080	MARBOB ENERGY CORP	BURCH KEELY UNIT	064	EDDY	S:24, T:17S, R:29E	0		O	Temporarily Abandoned		Jan 1975	Dec 1977	2.23
30-015-00000	GRAYBURG OIL CO.	KEELEY A	008	EDDY	S:24, T:17S, R:29E			G	Active		Jan 1948	Dec 1957	2.23
30-015-03082	MARBOB ENERGY CORP	BURCH KEELY UNIT	047	EDDY	S:24, T:17S, R:29E	0		O	Pumping		Jan 1972	Dec 1977	2.55
30-015-03082	MARBOB ENERGY CORP	BURCH KEELY UNIT	047	EDDY	S:24, T:17S, R:29E	0		O	Pumping		Jan 1979	Aug 2010	2.58
30-015-00000	GRAYBURG OIL CO.	KEELEY A	002	EDDY	S:24, T:17S, R:29E			O	Active		Jan 1948	Dec 1957	2.74
30-015-00000	GEN AMERICAN PRORATE	KEELY A FED	002	EDDY	S:24, T:17S, R:29E			O	Active		Jan 1947	Dec 1962	2.81
30-015-00000	GRAYBURG OIL CO.	KEELEY A	003	EDDY	S:24, T:17S, R:29E			G	Active		Jan 1948	Dec 1957	2.81
30-015-00000	GENERAL AMERICAN OIL CO OF TEXAS	DEXTER FEDERAL	001	EDDY	S:24, T:17S, R:29E			G	Active		Jan 1960	Dec 1964	2.87
30-015-29511	COG OPERATING LLC	BURCH KEELY UNIT	281	EDDY	S:24, T:17S, R:29E	4,770		O	Pumping		Dec 1998	Oct 2010	2.94
30-015-00000	GEN AMERICAN PRORATE UNIT W4	KEELY C FED	005	EDDY	S:24, T:17S, R:29E			O	Active		Jan 1947	Dec 1963	3.00
					S:24,								


30-015-00000	WESTERN PROD. CO.	KEELEY C	005	EDDY	T:17S, R:29E			O	Active	Jan 1948	Dec 1957	3.00
30-015-20338	MARBOB ENERGY CORP	BURCH KEELY UNIT	046	EDDY	S:24, T:17S, R:29E	0		O	Pumping	Jan 1979	Aug 2010	3.06
30-015-03072	MARBOB ENERGY CORP	BURCH KEELY UNIT	066	EDDY	S:24, T:17S, R:29E	3,550		I	Pumping	Jan 1972	Dec 1977	3.26
30-015-00000		KEELY A	024	EDDY	S:24, T:17S, R:29E			G	Active	Jan 1979	Dec 1993	3.58
30-015-21662	MARBOB ENERGY CORP	BURCH KEELY UNIT	087	EDDY	S:24, T:17S, R:29E	3,550		O	Pumping	Jun 1993	Aug 2010	3.84
30-015-21267		DEXTER	065	EDDY	S:24, T:17S, R:29E	3,425		O	Pumping	Jan 1979	Dec 1993	3.87
30-015-03076	MARBOB ENERGY CORP	BURCH KEELY UNIT	107	EDDY	S:24, T:17S, R:29E	3,627		O	Pumping	Jan 1972	Dec 1977	4.13
30-015-21267	MARBOB ENERGY CORP	BURCH KEELY UNIT	065	EDDY	S:24, T:17S, R:29E	3,425		O	Pumping	Jan 1993	Aug 2010	4.13
30-015-20338	MARBOB ENERGY CORP	BURCH KEELY UNIT	046	EDDY	S:24, T:17S, R:29E	0		O	Pumping	Jan 1972	Dec 1977	4.23
30-015-27788	MARBOB ENERGY CORP	BURCH KEELY UNIT	222	EDDY	S:24, T:17S, R:29E	4,600		O	Pumping	Dec 1993	Aug 2010	4.26
30-015-03077	MARBOB ENERGY CORP	BURCH KEELY UNIT	109	EDDY	S:24, T:17S, R:29E	3,563		G	Flowing	Jun 1972	Dec 1977	4.35
30-015-20393	MARBOB ENERGY CORP	BURCH KEELY UNIT	044	EDDY	S:24, T:17S, R:29E	3,250		O	Pumping	Jan 1979	Aug 2010	4.65
30-015-27991	COG OPERATING LLC	BURCH KEELY UNIT	230	EDDY	S:24, T:17S, R:29E	4,625		O	Pumping	Sep 1994	Oct 2010	4.87
30-015-33813	COG OPERATING LLC	BURCH KEELY UNIT	970	EDDY	S:24, T:17S, R:29E	4,680		O	Active	Sep 2005	Oct 2010	4.90
30-015-03070	MARBOB ENERGY CORP	BURCH KEELY UNIT	084	EDDY	S:24, T:17S, R:29E	3,542		O	Pumping	Jan 1975	Dec 1977	5.16
30-015-03074		KEELY A	063	EDDY	S:24, T:17S, R:29E	3,519		I	Pumping	Nov 1973	Dec 1977	5.16
30-015-00000	GEN. AMERICAN	KEELY A	003	EDDY	S:24, T:17S, R:29E			G	Active	Jan 1964	Dec 1971	5.42

30-015-00000	GEN. AMERICAN	KEELY A	004	EDDY	T:17S, R:29E			G	Active		Jan 1964	Dec 1971	5.48
30-015-00000	GEN AMERICAN PRORATE	KEELY A FED	003	EDDY	S:24, T:17S, R:29E			G	Active		Jan 1947	Dec 1962	5.61
30-015-00000	WESTERN PROD. CO.	KEELEY C	004	EDDY	S:24, T:17S, R:29E			O	Active		Jan 1948	Dec 1957	5.65
30-015-27654	COG OPERATING LLC	BURCH KEELY UNIT	261	EDDY	S:24, T:17S, R:29E	4,622		O	Pumping		Dec 1996	Oct 2010	5.68
30-015-00000		KEELY A	011	EDDY	S:24, T:17S, R:29E			O	Active		Jan 1959	Dec 1977	5.81
30-015-25668	COG OPERATING LLC	BURCH KEELY UNIT	108	EDDY	S:24, T:17S, R:29E	6,900		PO	Pumping		Mar 1989	Oct 2010	5.87
30-015-21294		KEELY B	111	EDDY	S:24, T:17S, R:29E	0		O	Pumping		Jan 1979	Dec 1993	5.94
30-015-32701	MARBOB ENERGY CORP	BURCH KEELY UNIT	335	EDDY	S:24, T:17S, R:29E	4,712		O	Active		Jun 2003	Aug 2010	6.03
30-015-32713	MARBOB ENERGY CORP	BURCH KEELY UNIT	345	EDDY	S:24, T:17S, R:29E	4,740		O	Active		Aug 2003	Aug 2010	6.03
30-015-32867	MARBOB ENERGY CORP	BURCH KEELY UNIT	365	EDDY	S:24, T:17S, R:29E	4,860		O	Active		May 2004	Aug 2010	6.06
30-015-21294	COG OPERATING LLC	BURCH KEELY UNIT	111	EDDY	S:24, T:17S, R:29E	0		O	Pumping		Jan 1993	Oct 2010	6.13
30-015-03071	MARBOB ENERGY CORP	BURCH KEELY UNIT	086	EDDY	S:24, T:17S, R:29E	3,560		I	Active		Jan 1975	Dec 1977	6.26
30-015-30641	COG OPERATING LLC	BURCH KEELY UNIT	311	EDDY	S:24, T:17S, R:29E	4,608		O	Pumping		Dec 2000	Oct 2010	6.29
30-015-30491	MARBOB ENERGY CORP	BURCH KEELY UNIT	305	EDDY	S:24, T:17S, R:29E	4,675		O	Pumping		Oct 2000	Aug 2010	6.61
30-015-21267		DEXTER	065	EDDY	S:24, T:17S, R:29E	3,425		O	Pumping		Sep 1974	Dec 1977	6.65
30-015-32702	MARBOB ENERGY CORP	BURCH KEELY UNIT	334	EDDY	S:24, T:17S, R:29E	4,765		O	Active		May 2003	Aug 2010	7.03
30-015-03067	MARBOB ENERGY CORP	BURCH KEELY UNIT	110	EDDY	S:24, T:17S, R:29E	3,593		O	Pumping		Jan 1979	Aug 2010	7.06

30-015-03078	MARBOB ENERGY CORP	BURCH KEELY UNIT	050	EDDY	T:17S, R:29E	3,560	O	Pumping	Jan 1975	Dec 1977	7.19
30-015-20393	MARBOB ENERGY CORP	BURCH KEELY UNIT	044	EDDY	S:24, T:17S, R:29E	3,250	O	Pumping	Jan 1972	Dec 1977	7.65
30-015-21663		KEELY A	085	EDDY	S:24, T:17S, R:29E	0	O	Pumping	Jan 1979	Dec 1993	7.74
30-015-32428	MARBOB ENERGY CORP	BURCH KEELY UNIT	325	EDDY	S:24, T:17S, R:29E	4,755	O	Active	Nov 2002	Aug 2010	7.90
30-015-21663	MARBOB ENERGY CORP	BURCH KEELY UNIT	085	EDDY	S:24, T:17S, R:29E	0	O	Pumping	Jun 1993	Aug 2010	8.23
30-015-32098	MARBOB ENERGY CORP	BURCH KEELY UNIT	321	EDDY	S:24, T:17S, R:29E	4,664	O	Active	Jan 2002	Aug 2010	8.26
30-015-03081	MARBOB ENERGY CORP	BURCH KEELY UNIT	062	EDDY	S:24, T:17S, R:29E	0	O	Pumping	Jan 1993	Aug 2010	8.32
30-015-03067	MARBOB ENERGY CORP	BURCH KEELY UNIT	110	EDDY	S:24, T:17S, R:29E	3,593	O	Pumping	Jan 1975	Dec 1977	8.42
30-015-03079	MARBOB ENERGY CORP	BURCH KEELY UNIT	089	EDDY	S:24, T:17S, R:29E	3,599	O	Pumping	Jan 1976	Dec 1977	8.52
30-015-21664		KEELY A	083	EDDY	S:24, T:17S, R:29E	3,575	O	Pumping	Jan 1979	Dec 1993	8.61
30-015-28584	MARBOB ENERGY CORP	BURCH KEELY UNIT	235	EDDY	S:24, T:17S, R:29E	4,650	O	Pumping	Aug 1996	Aug 2010	8.74
30-015-24977	MARBOB ENERGY CORP	BURCH KEELY UNIT	048	EDDY	S:24, T:17S, R:29E	3,400	PO	Pumping	Aug 1985	Aug 2010	8.94
30-015-03079	MARBOB ENERGY CORP	BURCH KEELY UNIT	089	EDDY	S:24, T:17S, R:29E	3,599	O	Pumping	Jan 1979	Aug 2010	9.87
30-015-27726	MARBOB ENERGY CORP	BURCH KEELY UNIT	219	EDDY	S:24, T:17S, R:29E	4,800	O	Pumping	Dec 1993	Aug 2010	10.29
30-015-03080	MARBOB ENERGY CORP	BURCH KEELY UNIT	064	EDDY	S:24, T:17S, R:29E	0	O	Temporarily Abandoned	Jan 1979	Aug 2010	11.06
30-015-21294	MARBOB ENERGY CORP	BURCH KEELY UNIT	111	EDDY	S:24, T:17S, R:29E	0	O	Pumping	Jan 1972	Dec 1973	11.10
30-015-32700	MARBOB ENERGY CORP	BURCH KEELY UNIT	339	EDDY	S:24, T:17S, R:29E	4,650	O	Active	Jul 2003	Aug 2010	11.23
					S:24,						

30-015-21294		KEELY B	111	EDDY	T:17S, R:29E		0	O	Pumping		Dec 1974	Dec 1977	11.55
30-015-32005	MARBOB ENERGY CORP	BURCH KEELY UNIT	317	EDDY	S:24, T:17S, R:29E		4,580	O	Pumping		Nov 2001	Aug 2010	12.06
30-015-32757	MARBOB ENERGY CORP	BURCH KEELY UNIT	340	EDDY	S:24, T:17S, R:29E		4,670	O	Active		Aug 2003	Aug 2010	12.06
30-015-21664		KEELY A	083	EDDY	S:24, T:17S, R:29E		3,575	O	Pumping		Dec 1975	Dec 1977	12.32
30-015-30642	MARBOB ENERGY CORP	BURCH KEELY UNIT	315	EDDY	S:24, T:17S, R:29E		4,670	O	Pumping		Oct 2001	Aug 2010	13.06
30-015-00000		KEELY A	023	EDDY	S:24, T:17S, R:29E			G	Active		Nov 1975	Dec 1977	13.26
30-015-00000	GRAYBURG OIL CO.	DEXTER	001	EDDY	S:24, T:17S, R:29E			G	Active		Jan 1948	Dec 1948	13.58
30-015-21663		KEELY A	085	EDDY	S:24, T:17S, R:29E		0	O	Pumping		Dec 1975	Dec 1977	13.87
30-015-00000		KEELY A	024	EDDY	S:24, T:17S, R:29E			G	Active		Dec 1975	Dec 1977	13.90
30-015-31526	MARBOB ENERGY CORP	BURCH KEELY UNIT	314	EDDY	S:24, T:17S, R:29E		4,671	O	Pumping		Oct 2001	Aug 2010	14.55
30-015-32427	MARBOB ENERGY CORP	BURCH KEELY UNIT	324	EDDY	S:24, T:17S, R:29E		4,785	O	Active		Nov 2002	Aug 2010	14.74
30-015-35439	MARBOB ENERGY CORP	BURCH KEELY UNIT	405	EDDY	S:24, T:17S, R:29E		4,630	O	Active Permit		Jan 2008	Aug 2010	14.74
30-015-33812	MARBOB ENERGY CORP	BURCH KEELY UNIT	968	EDDY	S:24, T:17S, R:29E		4,640	O	Active		Feb 2006	Aug 2010	15.06
30-015-32004	MARBOB ENERGY CORP	BURCH KEELY UNIT	316	EDDY	S:24, T:17S, R:29E		4,640	O	Pumping		Nov 2001	Aug 2010	16.10
30-015-32430	MARBOB ENERGY CORP	BURCH KEELY UNIT	327	EDDY	S:24, T:17S, R:29E		4,750	O	Active		Nov 2002	Aug 2010	16.10
30-015-21665		KEELY A	088	EDDY	S:24, T:17S, R:29E		3,570	O	Pumping		Jan 1976	Dec 1977	16.16
30-015-35432	MARBOB ENERGY CORP	BURCH KEELY UNIT	401	EDDY	S:24, T:17S, R:29E		4,570	O	Active Permit		May 2007	Aug 2010	16.97
					S:24,								

30-015-34018	COG OPERATING LLC	BURCH KEELY UNIT	967	EDDY	T:17S, R:29E	4,650	O	Active		Mar 2006	Oct 2010	17.13
30-015-35564	MARBOB ENERGY CORP	BURCH KEELY UNIT	406H	EDDY	S:24, T:17S, R:29E	6,230	O	Active		Feb 2008	Aug 2010	21.10
30-015-35440	MARBOB ENERGY CORP	BURCH KEELY UNIT	402	EDDY	S:24, T:17S, R:29E	4,662	O	Active Permit		Aug 2007	Aug 2010	22.32
30-015-27652	COG OPERATING LLC	BURCH KEELY UNIT	234	EDDY	S:24, T:17S, R:29E	4,650	O	Pumping		Jul 1994	Oct 2010	24.13
30-015-35246	MARBOB ENERGY CORP	BURCH KEELY UNIT	400	EDDY	S:24, T:17S, R:29E	4,800	PO	Active		Apr 2007	Aug 2010	24.13
30-015-27764	MARBOB ENERGY CORP	BURCH KEELY UNIT	221	EDDY	S:24, T:17S, R:29E	4,650	O	Pumping		May 1994	Aug 2010	31.16
30-015-00000	GEN. AMERICAN	KEELY A	010	EDDY	S:24, T:17S, R:29E		AP	Unknown		Jul 1971	Dec 1971	32.16
30-015-00000	GEN. AMERICAN	KEELY A	019	EDDY	S:24, T:17S, R:29E		AP	Unknown		Apr 1971	Dec 1971	44.26
30-015-00000	GEN. AMERICAN	KEELY A	016	EDDY	S:24, T:17S, R:29E		AP	Unknown		Jan 1971	Dec 1971	47.42
30-015-03069	MARBOB ENERGY CORP	BURCH KEELY UNIT	091	EDDY	S:24, T:17S, R:29E	0	G	Flowing		Jan 1979	Aug 2010	
30-015-03072	COG OPERATING LLC	BURCH KEELY UNIT	066	EDDY	S:24, T:17S, R:29E	3,550	I	Pumping		Jan 1979	Oct 2010	
30-015-03074	MARBOB ENERGY CORP	BURCH KEELY UNIT	063	EDDY	S:24, T:17S, R:29E	3,519	I	Pumping		Jan 1979	Aug 2010	
30-015-03077	MARBOB ENERGY CORP	BURCH KEELY UNIT	109	EDDY	S:24, T:17S, R:29E	3,563	G	Flowing		Jan 1979	Aug 2010	
30-015-03068	MARBOB ENERGY CORP	BURCH KEELY UNIT	113	EDDY	S:24, T:17S, R:29E	13,341	G	Flowing		Jan 2001	Aug 2010	

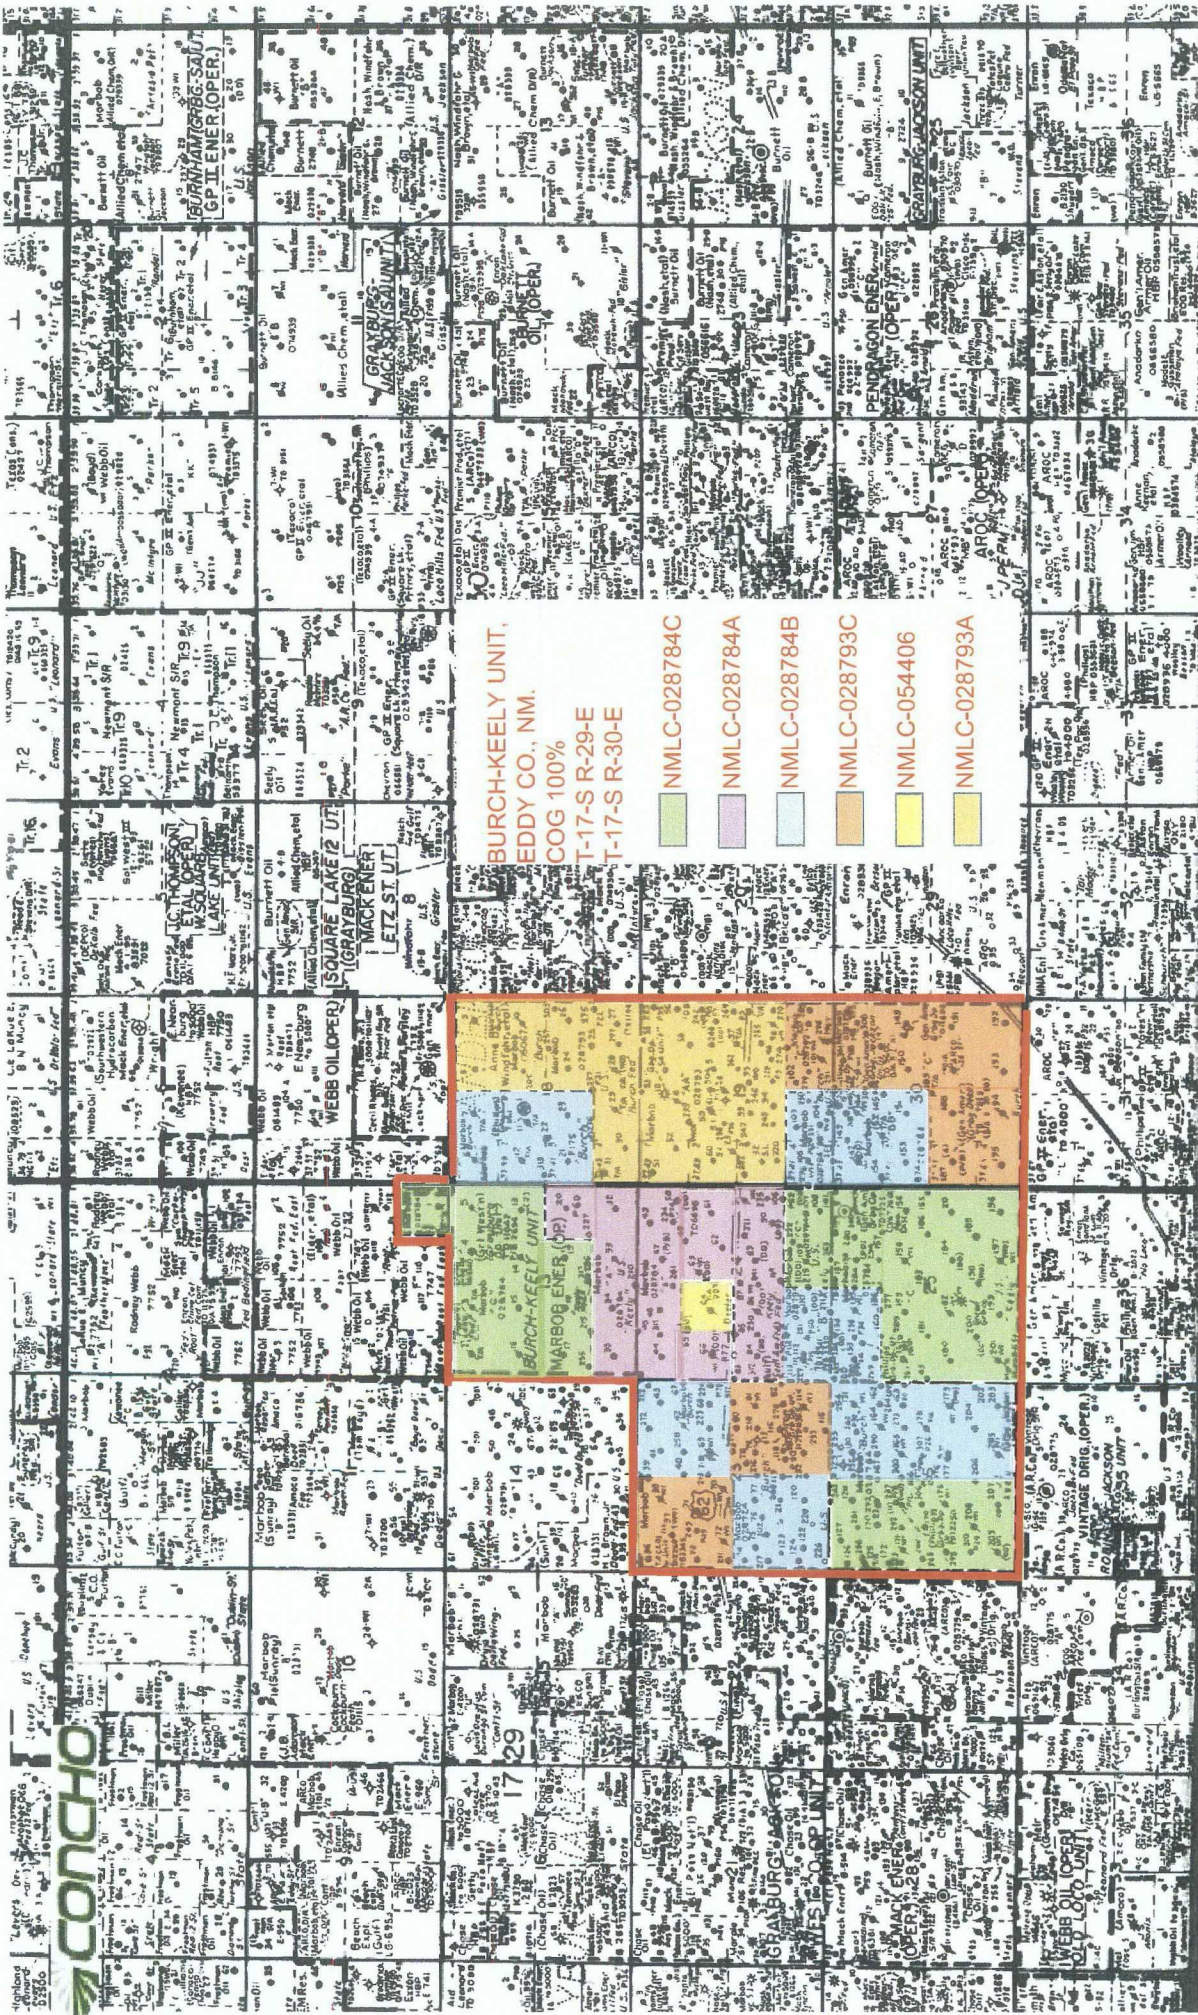

CONCHO

BURCH-KEELY UNIT,
EDDY CO., NM.
COG 100%
T-17-S R-29-E
T-17-S R-30-E

- NMLC-028784C
- NMLC-028784A
- NMLC-028784B
- NMLC-028793C
- NMLC-054406
- NMLC-028793A