


A- 500 BBL Steel Oil Tank  
 B- 500 BBL Fiberglass Water Tank  
 C- Water Transfer Pump  
 D- Heater Treater 6' x 20'  
 E- Free Water Knockout 4' x 10'  
 F- 4" Valves  
 G- 3" Drain Valves Sealed- Oil Tank Load Line

H- 3" Drain Valves Sealed  
 I- Oil Meters 1&1/2" Turbin  
 J- Water Meters 1&1/2" Turbin  
 K- Two Phase Separator 30" x 10'  
 L- Gas Sales check meters  
 M- Oil Circulation Pump

South Boyd 27 #4  
 1980' F.S.L and 660' FWL  
 Section 27, T19S, R25E  
 Eddy County, NM

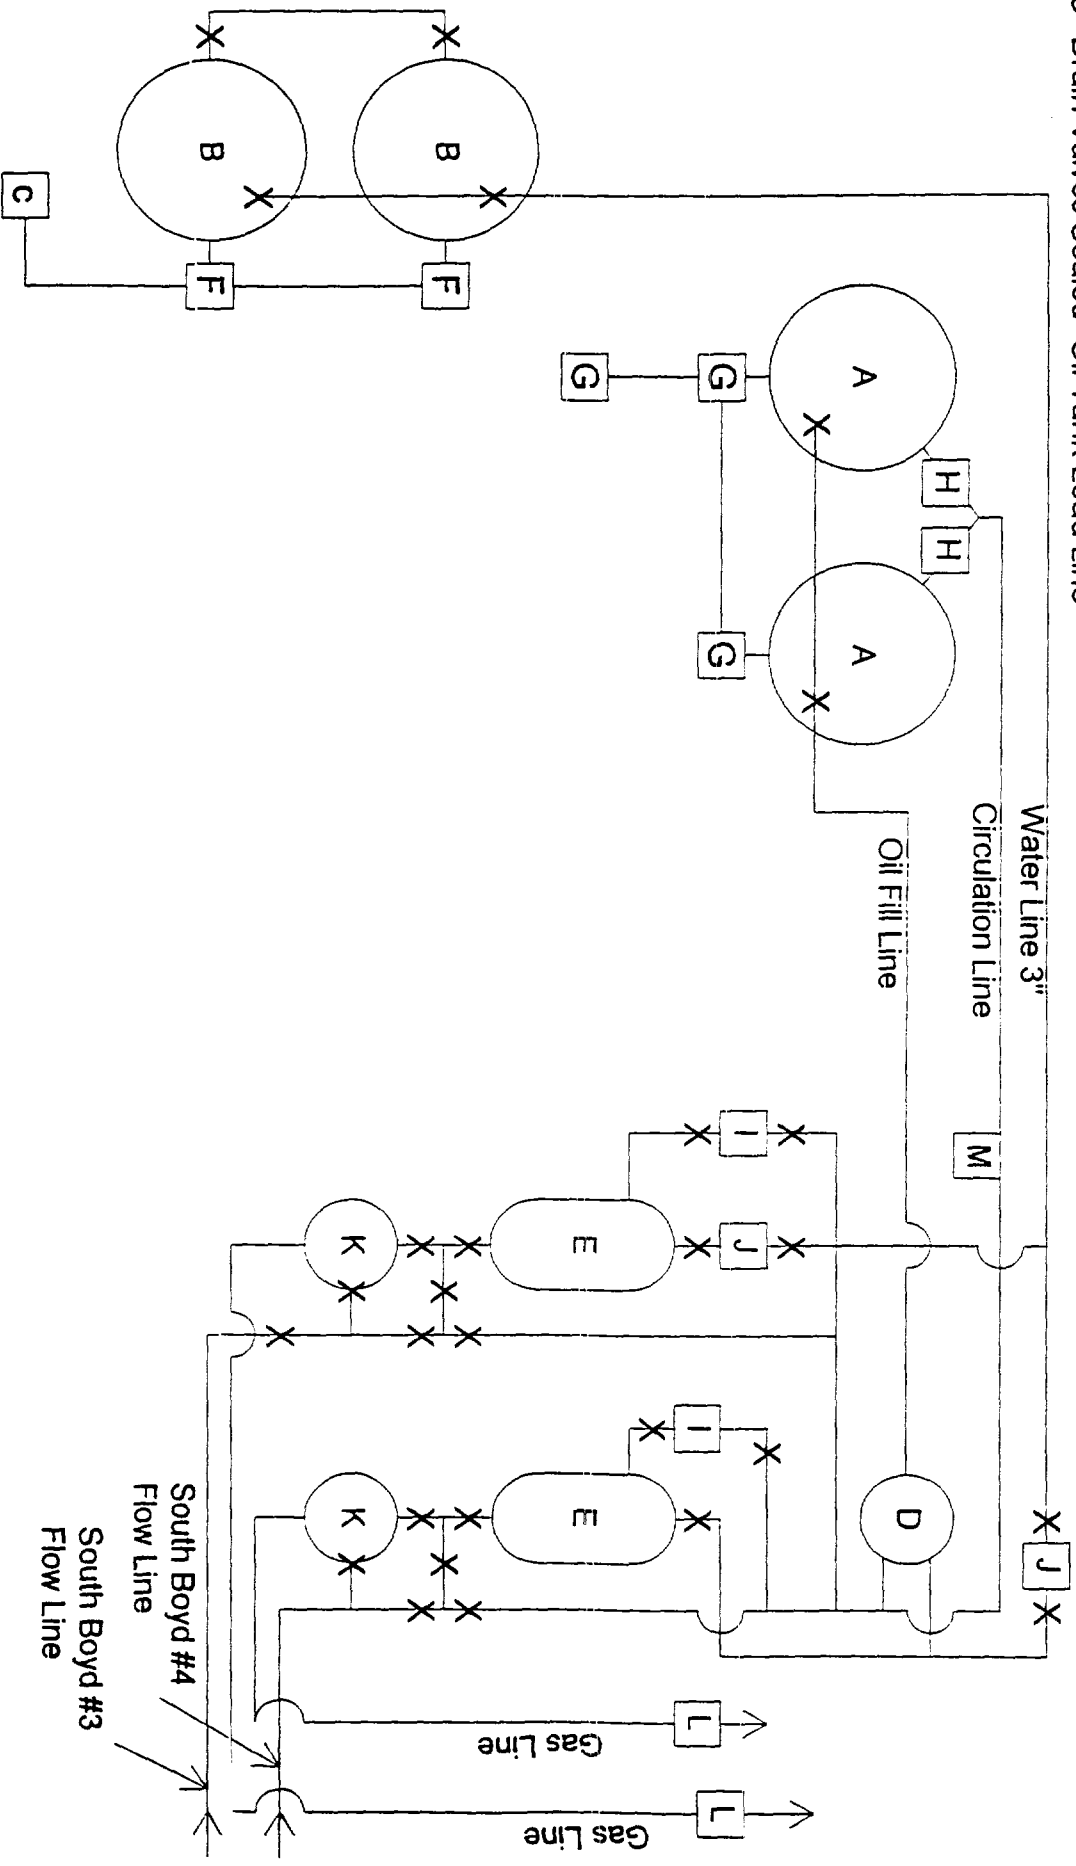

Attachment II