


MAIN ROCK FIELD WATER-LOO UNIT

WATERTANK PIPING WHEN USING AN OIL SEAL

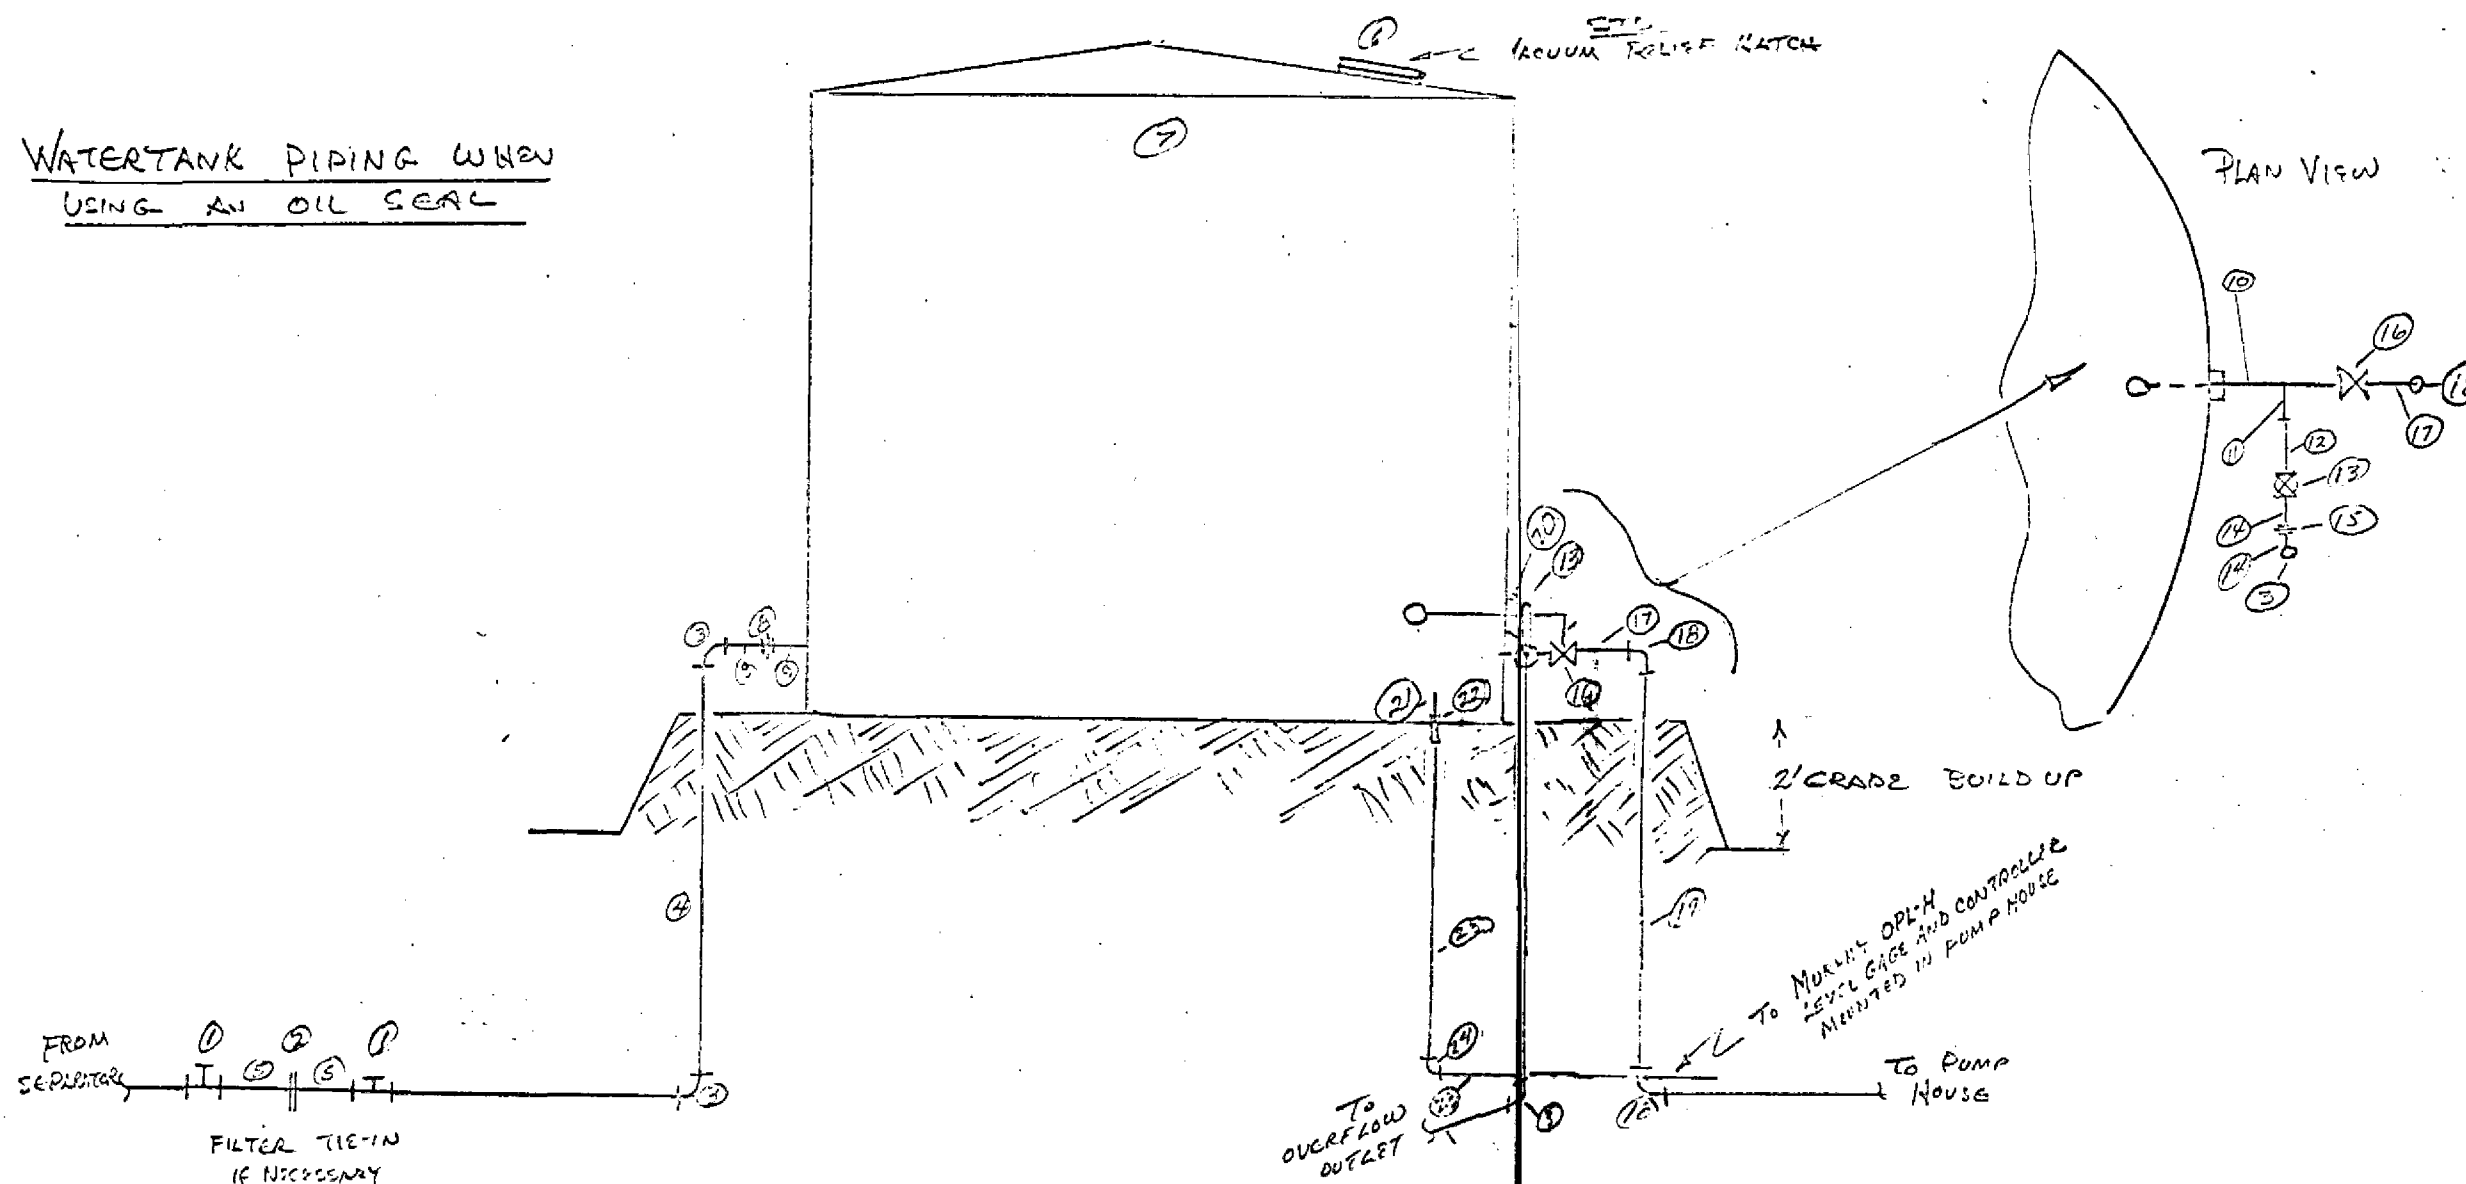

No.	No. Req'd	ITEM
1	2	3" STD TEE WITH FLAT PLUG
2	1 SET	3" 125 PSI SCREWED FLANGED W/ BOLTS, NUTS, AND GASKET
3		3" STD ELL
4		3" NIPPLE REQUIRED TO COME FROM FOUR FEET OUT OF GROUND INTO TANK
5	2	3" X 12" STD NIPPLES
6	1	STD VACUUM - PRESSURE RELIEF TANK HATCH
7	1	100 BBL STEEL WELDED TANK
8	1	3" STD UNION
9	2	3" X 6" STD NIPPLE
10	1	4" X 3" NIPPLE, STD
11	1	3" STD COLLAR
12	1	3" X 6" STD NIPPLE
13	1	1" NIPPLE TANK 3" 350 - PSG-201 RELIEF VALVE WITH SPECIAL 0-12' WATER SPRING
14	2	3" X 6" STD NIPPLE
15	1	3" STD UNION
16	1	4" BS&B 71-22-1 FLOAT & LEVER ASSY WITH 4" KEYSTONE FIG. 100 BUTTERFLY VALVE *
17	1	4" X 6" STD NIPPLE
18	2	4" STD ELL

No.	No. Req'd	ITEM
20	1	4" 125 PSI FLANGE WELDED ONTO TANK - INSIDE
21	1	FLAT INTO TANK
22	1	1" X 6" STD NIPPLE
23	1	1" EXTRA LONG COLLAR WELDED THRU BOTTOM OF TANK
24	1	1" PIPE TO GO FROM TANK
25	1	1" STD ELL

EXHIBIT J
Page 4 of 5

THIS MAY HAVE TO BE CHANGED TO THE
STD PSB SEPARATOR FLOAT ASSEMBLY.