


TENNECO OIL COMPANY  
 DENVER DIVISION  
**PROPOSED DUAL UPPER-LOWER HOSPAH INJECTION WELL**  
 HOSPAH NO. 56  
 SECTION 12 - T17N, R9W  
 MC KINLEY COUNTY, NEW MEXICO

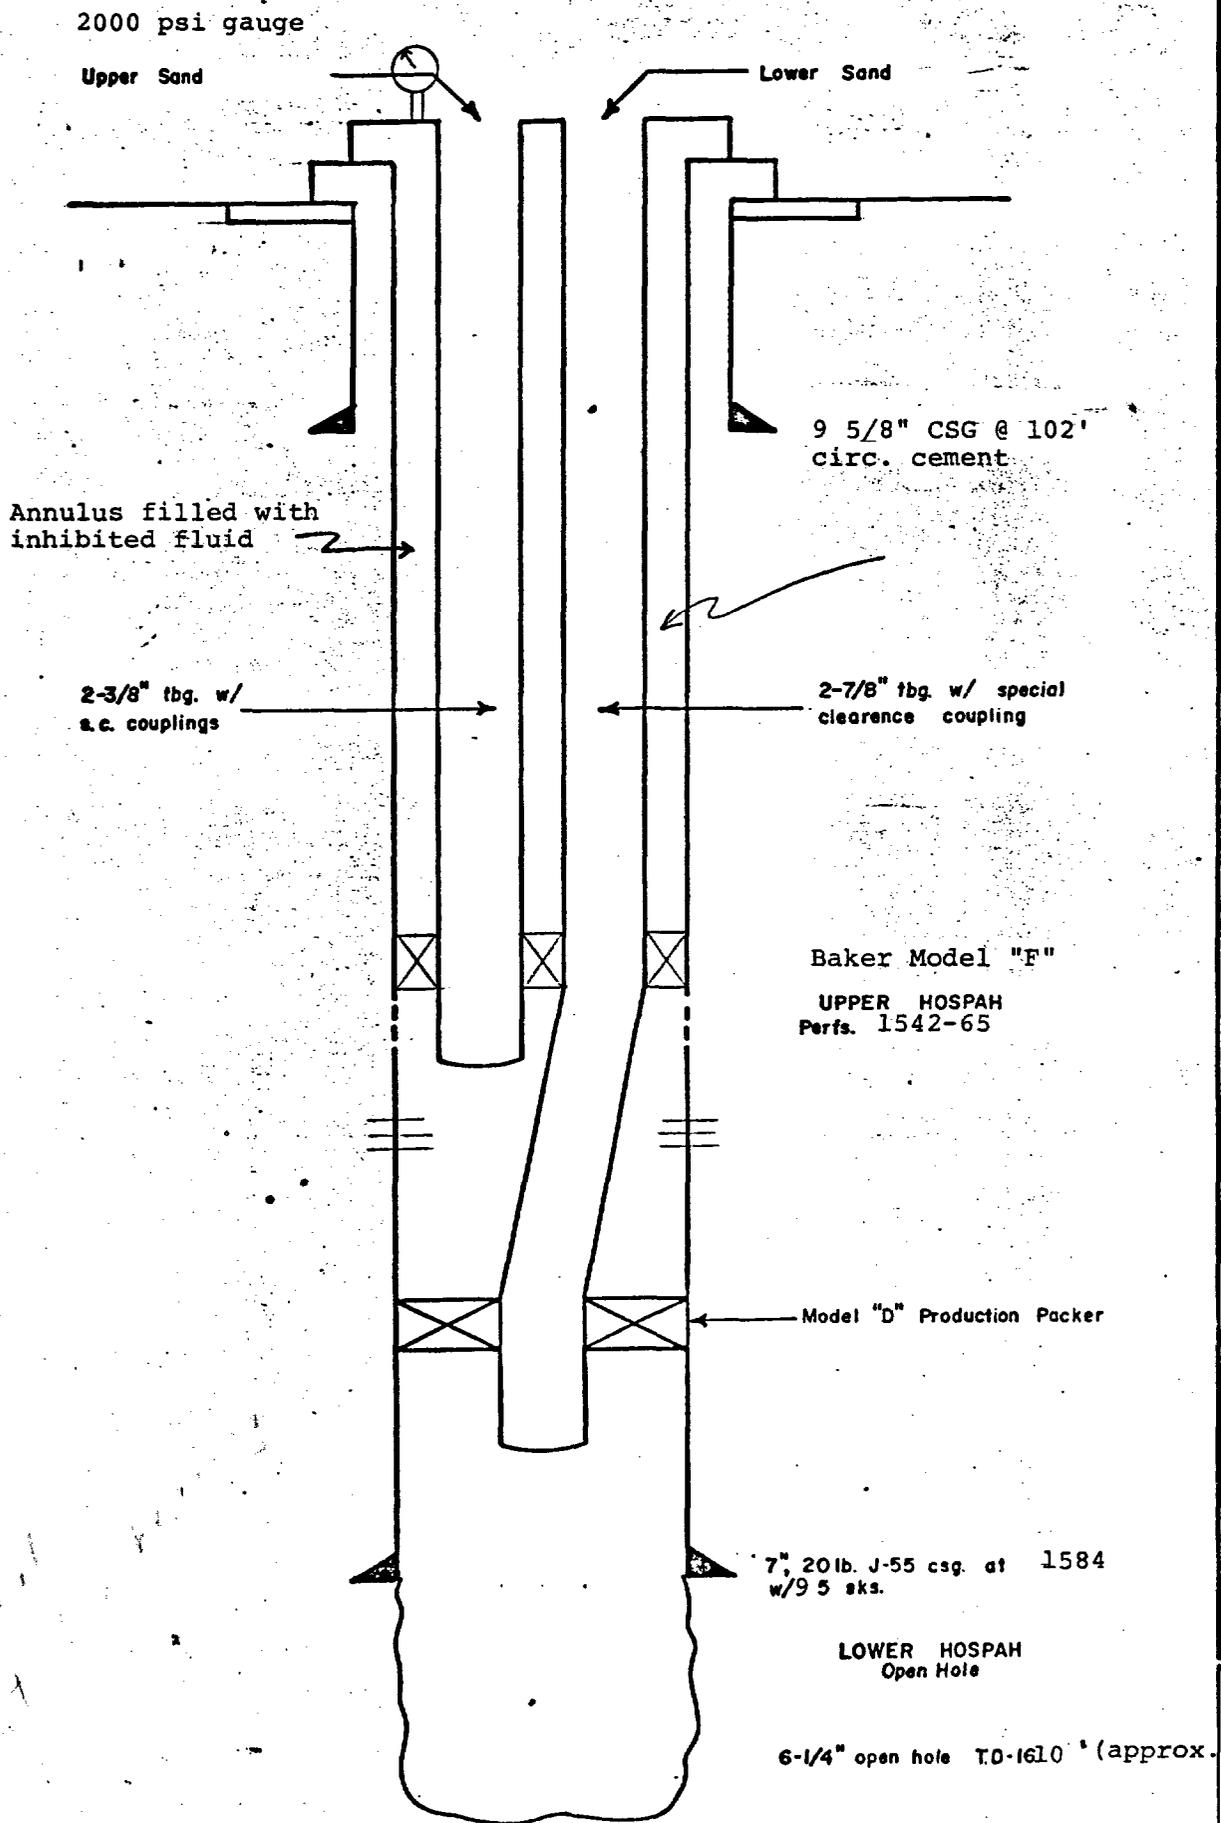

TENNECO OIL COMPANY  
DENVER DIVISION  
TYPICAL GAS/WATER INJECTION WELL SCHEMATIC  
LOWER HOSPAH RESERVOIR


SOUTH HOSPAH FIELD

Section 12 - T 17 N - R 9 W

Mc Kinley County, New Mexico

2000 psi pressure gauge

Injection

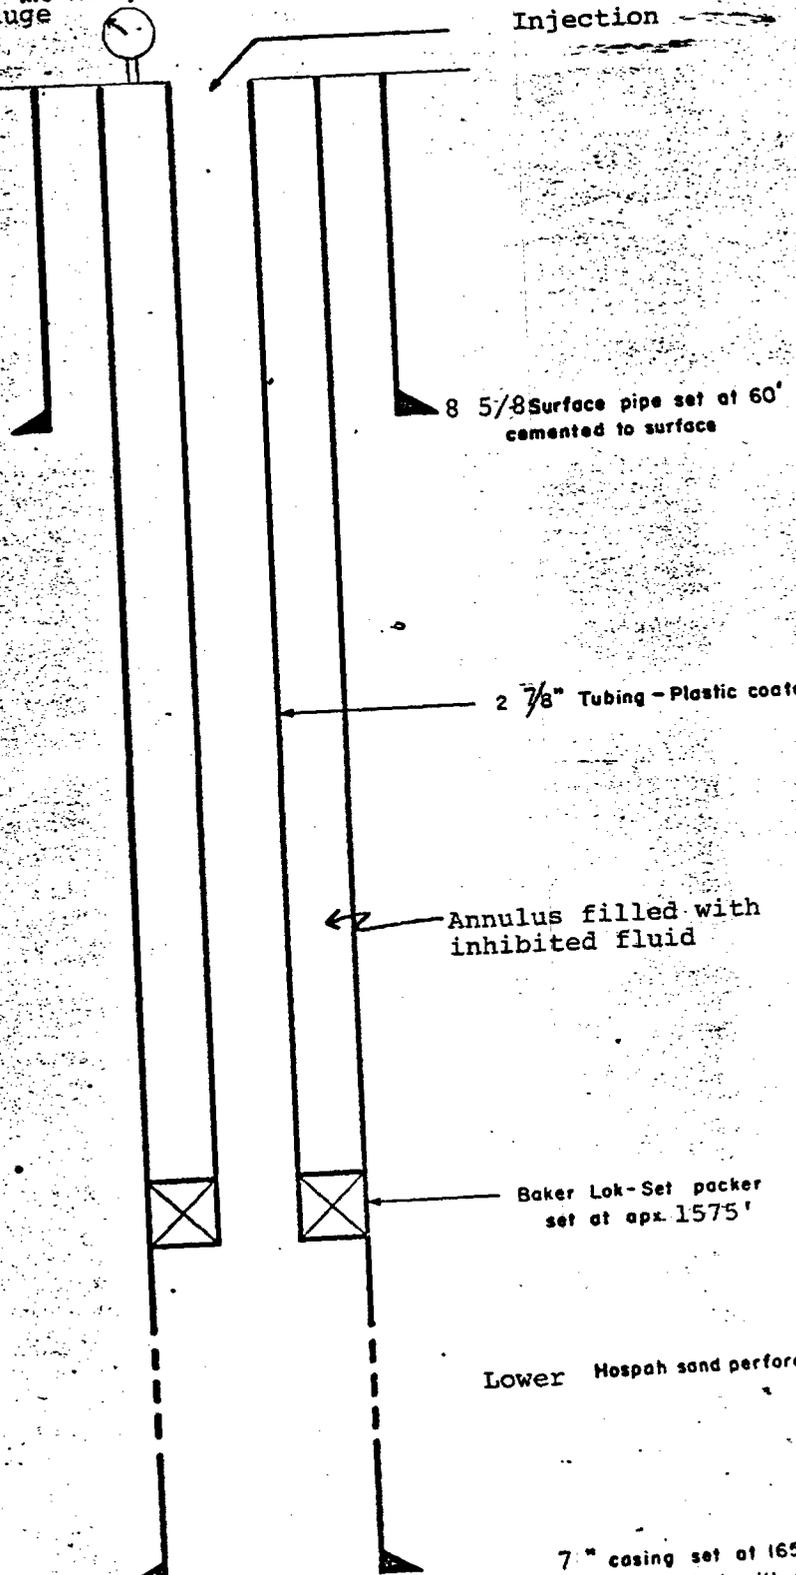

8 5/8" Surface pipe set at 60' cemented to surface

2 7/8" Tubing - Plastic coated

Annulus filled with inhibited fluid

Baker Lok-Set packer set at approx. 1575'

Lower Hospah sand perforations

7" casing set at 1650' (approx) and cemented with approx. 100 s class 'C' cement

6 1/2" open hole approx. 12' into top of format