


NOTE : NOT TO SCALE
ALL LINES 3"
EXCEPT WHERE NOTED

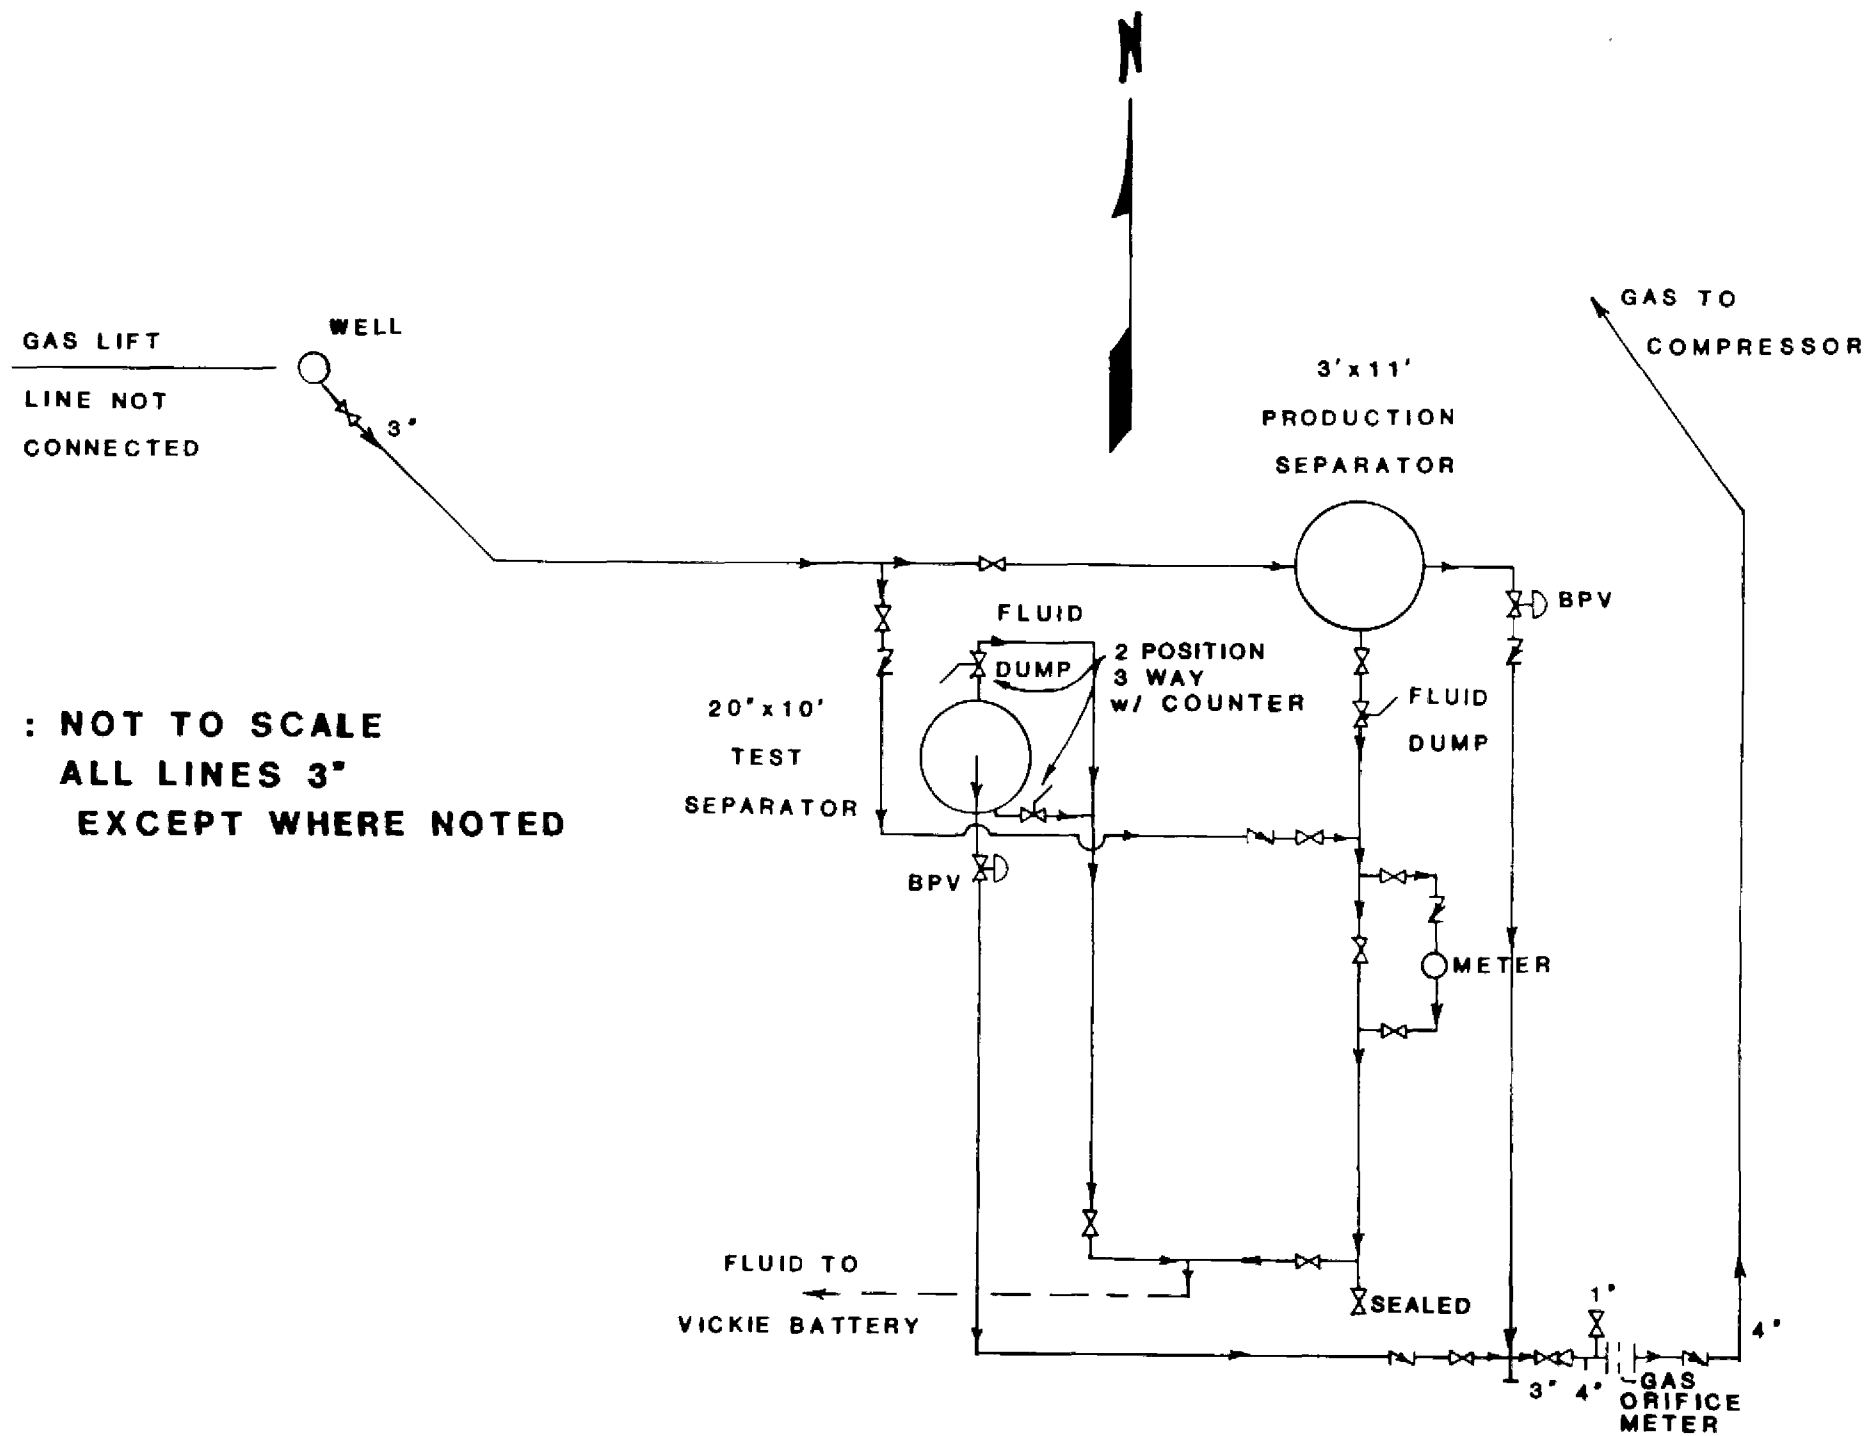

PRODUCTION DEPARTMENT	HOBBS DIVISION
CONOCO	
PRESTON FEDERAL NO.1 FEDERAL LEASE NO. NM-045276 NW/SW SEC. 35, T20S R24E EDDY COUNTY, NEW MEXICO	
11/20/83	