

EXXON COMPANY, U.S.A.

POST OFFICE BOX 1600 • MIDLAND, TEXAS 79702-1600

PRODUCTION DEPARTMENT
SOUTHWESTERN DIVISION

April 18, 1988


Re: Production Commingling
Burton Flat "E"
Eddy County, New Mexico

- Bureau of Land Management
P. O. Box 1778
Carlsbad, New Mexico 88220

Exxon Company, U.S.A., as operator, is hereby requesting approval to commingle production in common facilities for the Burton Flat "E" #1 (Avalon-Bone Spring, East) and the Burton Flat "E" #2 (Fenton-Delaware, N.W.).

The #1 well averages 5 BOPD at 43 degrees gravity and the #2 well averages 33 BOPD at 41 degrees gravity. We expect no significant gravity and value differences from the commingling of these streams.

Attached is a schematic diagram of the proposed installation and a plat showing the location of the wells and related pools. If you have any questions, please contact Randy Hanrahan at (915) 686-4494.

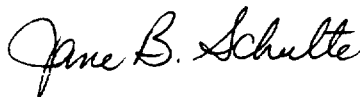

Jane B. Schulte
Operations Accounting

JBS

cc: State of New Mexico
Energy and Minerals Department
P. O. Box 2088
Sante Fe, New Mexico 87501

Randy Hanrahan

PROPOSED


SEAL LOCKED VALVE

① NORMALLY CLOSED

② NORMALLY OPEN

③ OPEN DURING PRODUCTION; CLOSED DURING RUN

④ CLOSED DURING PRODUCTION; OPEN DURING RUN

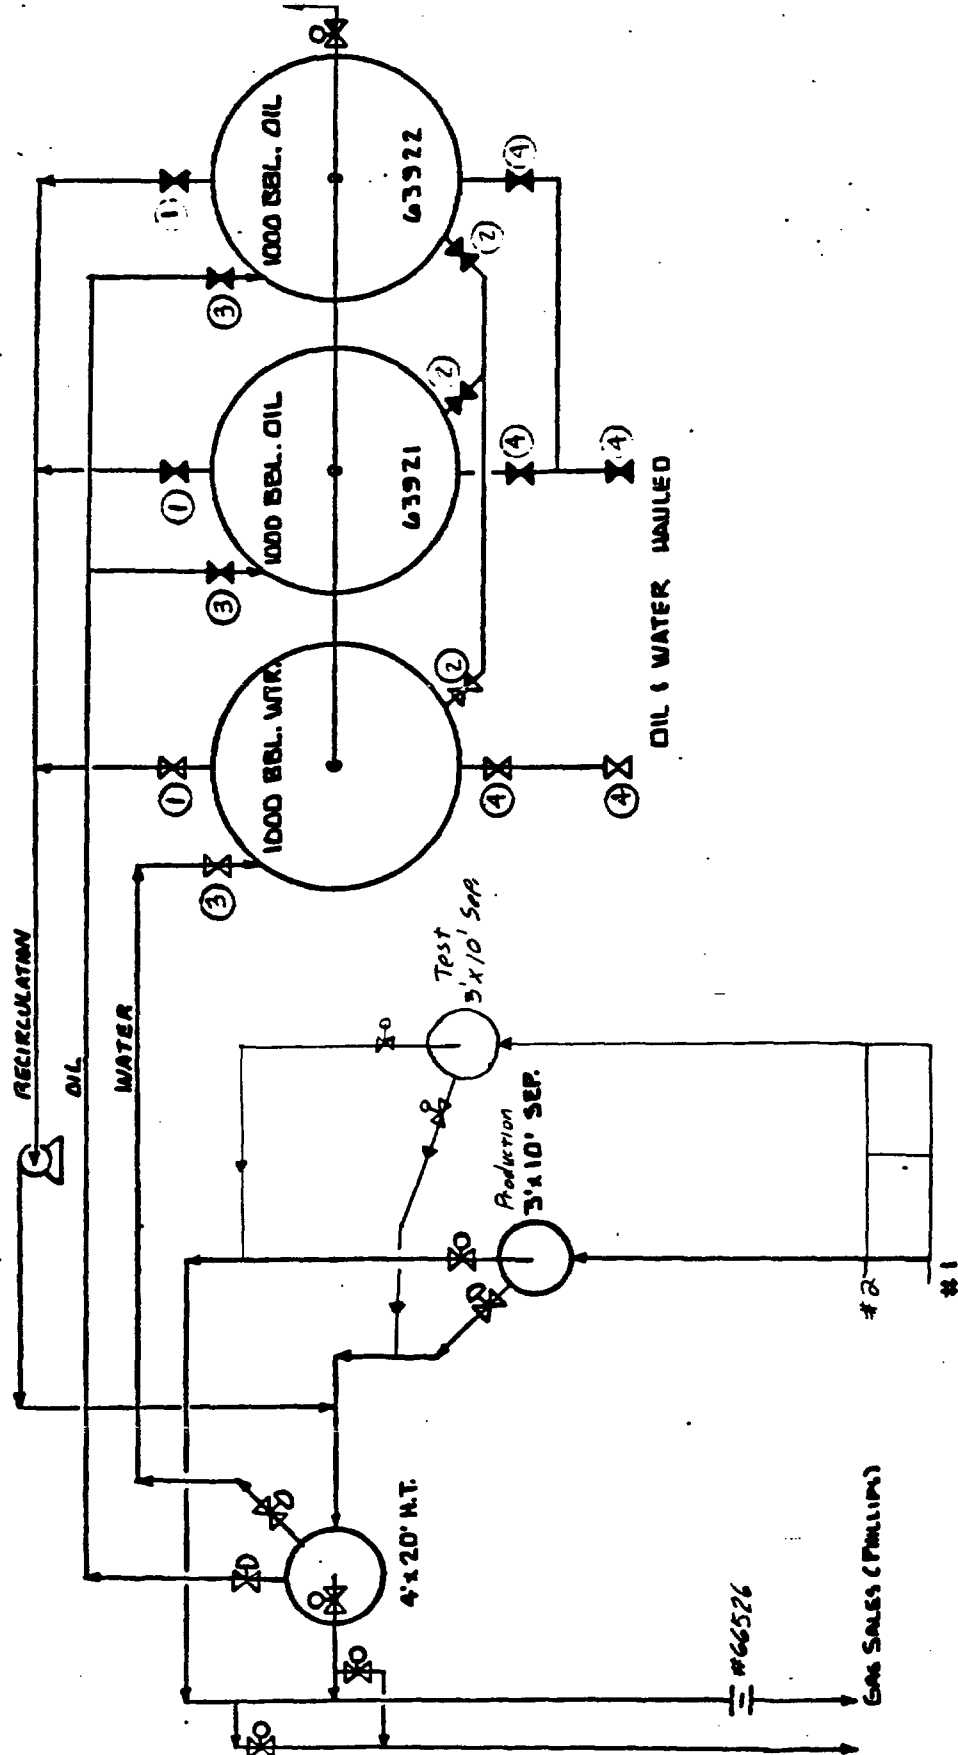

BURTON FLAT E TK. BATT. #1

DDY CO., NEW MEXICO

SEC 1 T 21 S R 27 E

LSE. NM 46275

EXXON COMPANY, U.S.A.

A DIVISION OF EXXON CORPORATION

PRODUCTION DEPARTMENT

DRAWN R.D. WADE

ENGR. SECTION CDM REVISED _____

SCALE NONE

JOB NO. _____

FILE NO. _____

CHECKED _____

APPROVED _____

DATE 8-27-86















- ☒ SEAL LOCKED VALVE
- ① NORMALLY CLOSED
- ② NORMALLY OPEN
- ③ OPEN DURING PRODUCTION; CLOSED DURING RUN
- ④ CLOSED DURING PRODUCTION; OPEN DURING RUN

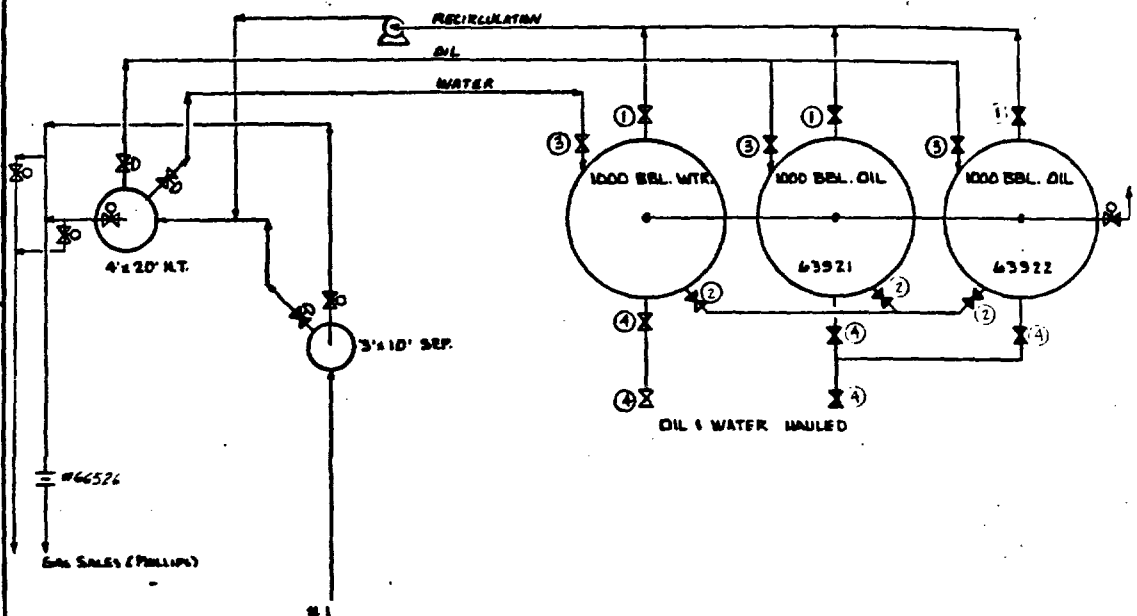















- ☒ SEAL LOCKED VALVE
- ① NORMALLY CLOSED
- ② NORMALLY OPEN
- ③ OPEN DURING PRODUCTION; CLOSED DURING RUN
- ④ CLOSED DURING PRODUCTION; OPEN DURING RUN

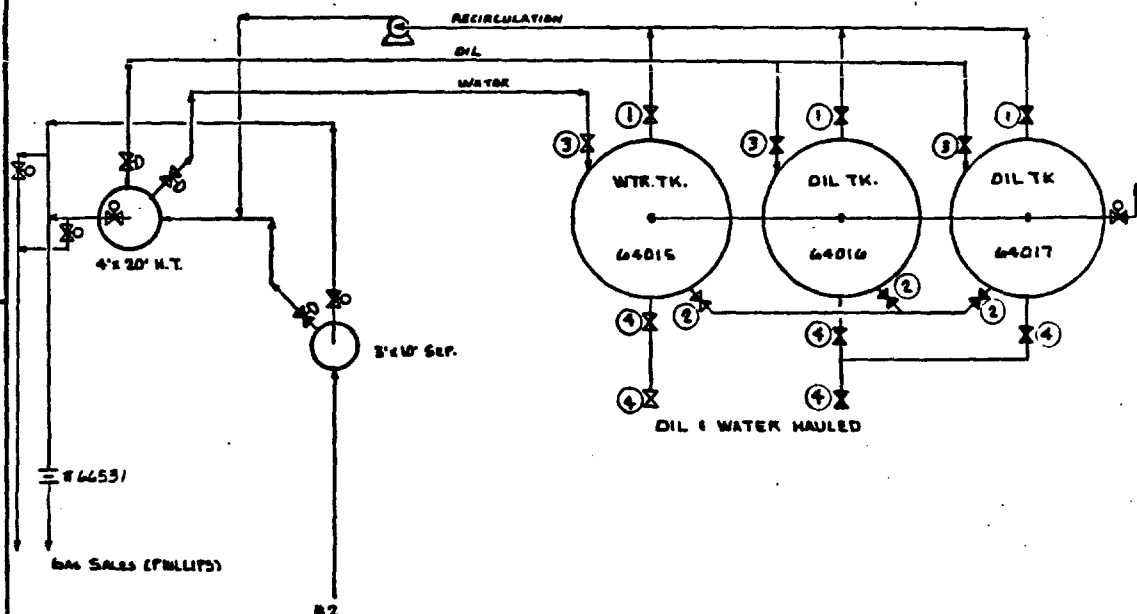

CURRENT

Rich
F
Rich