


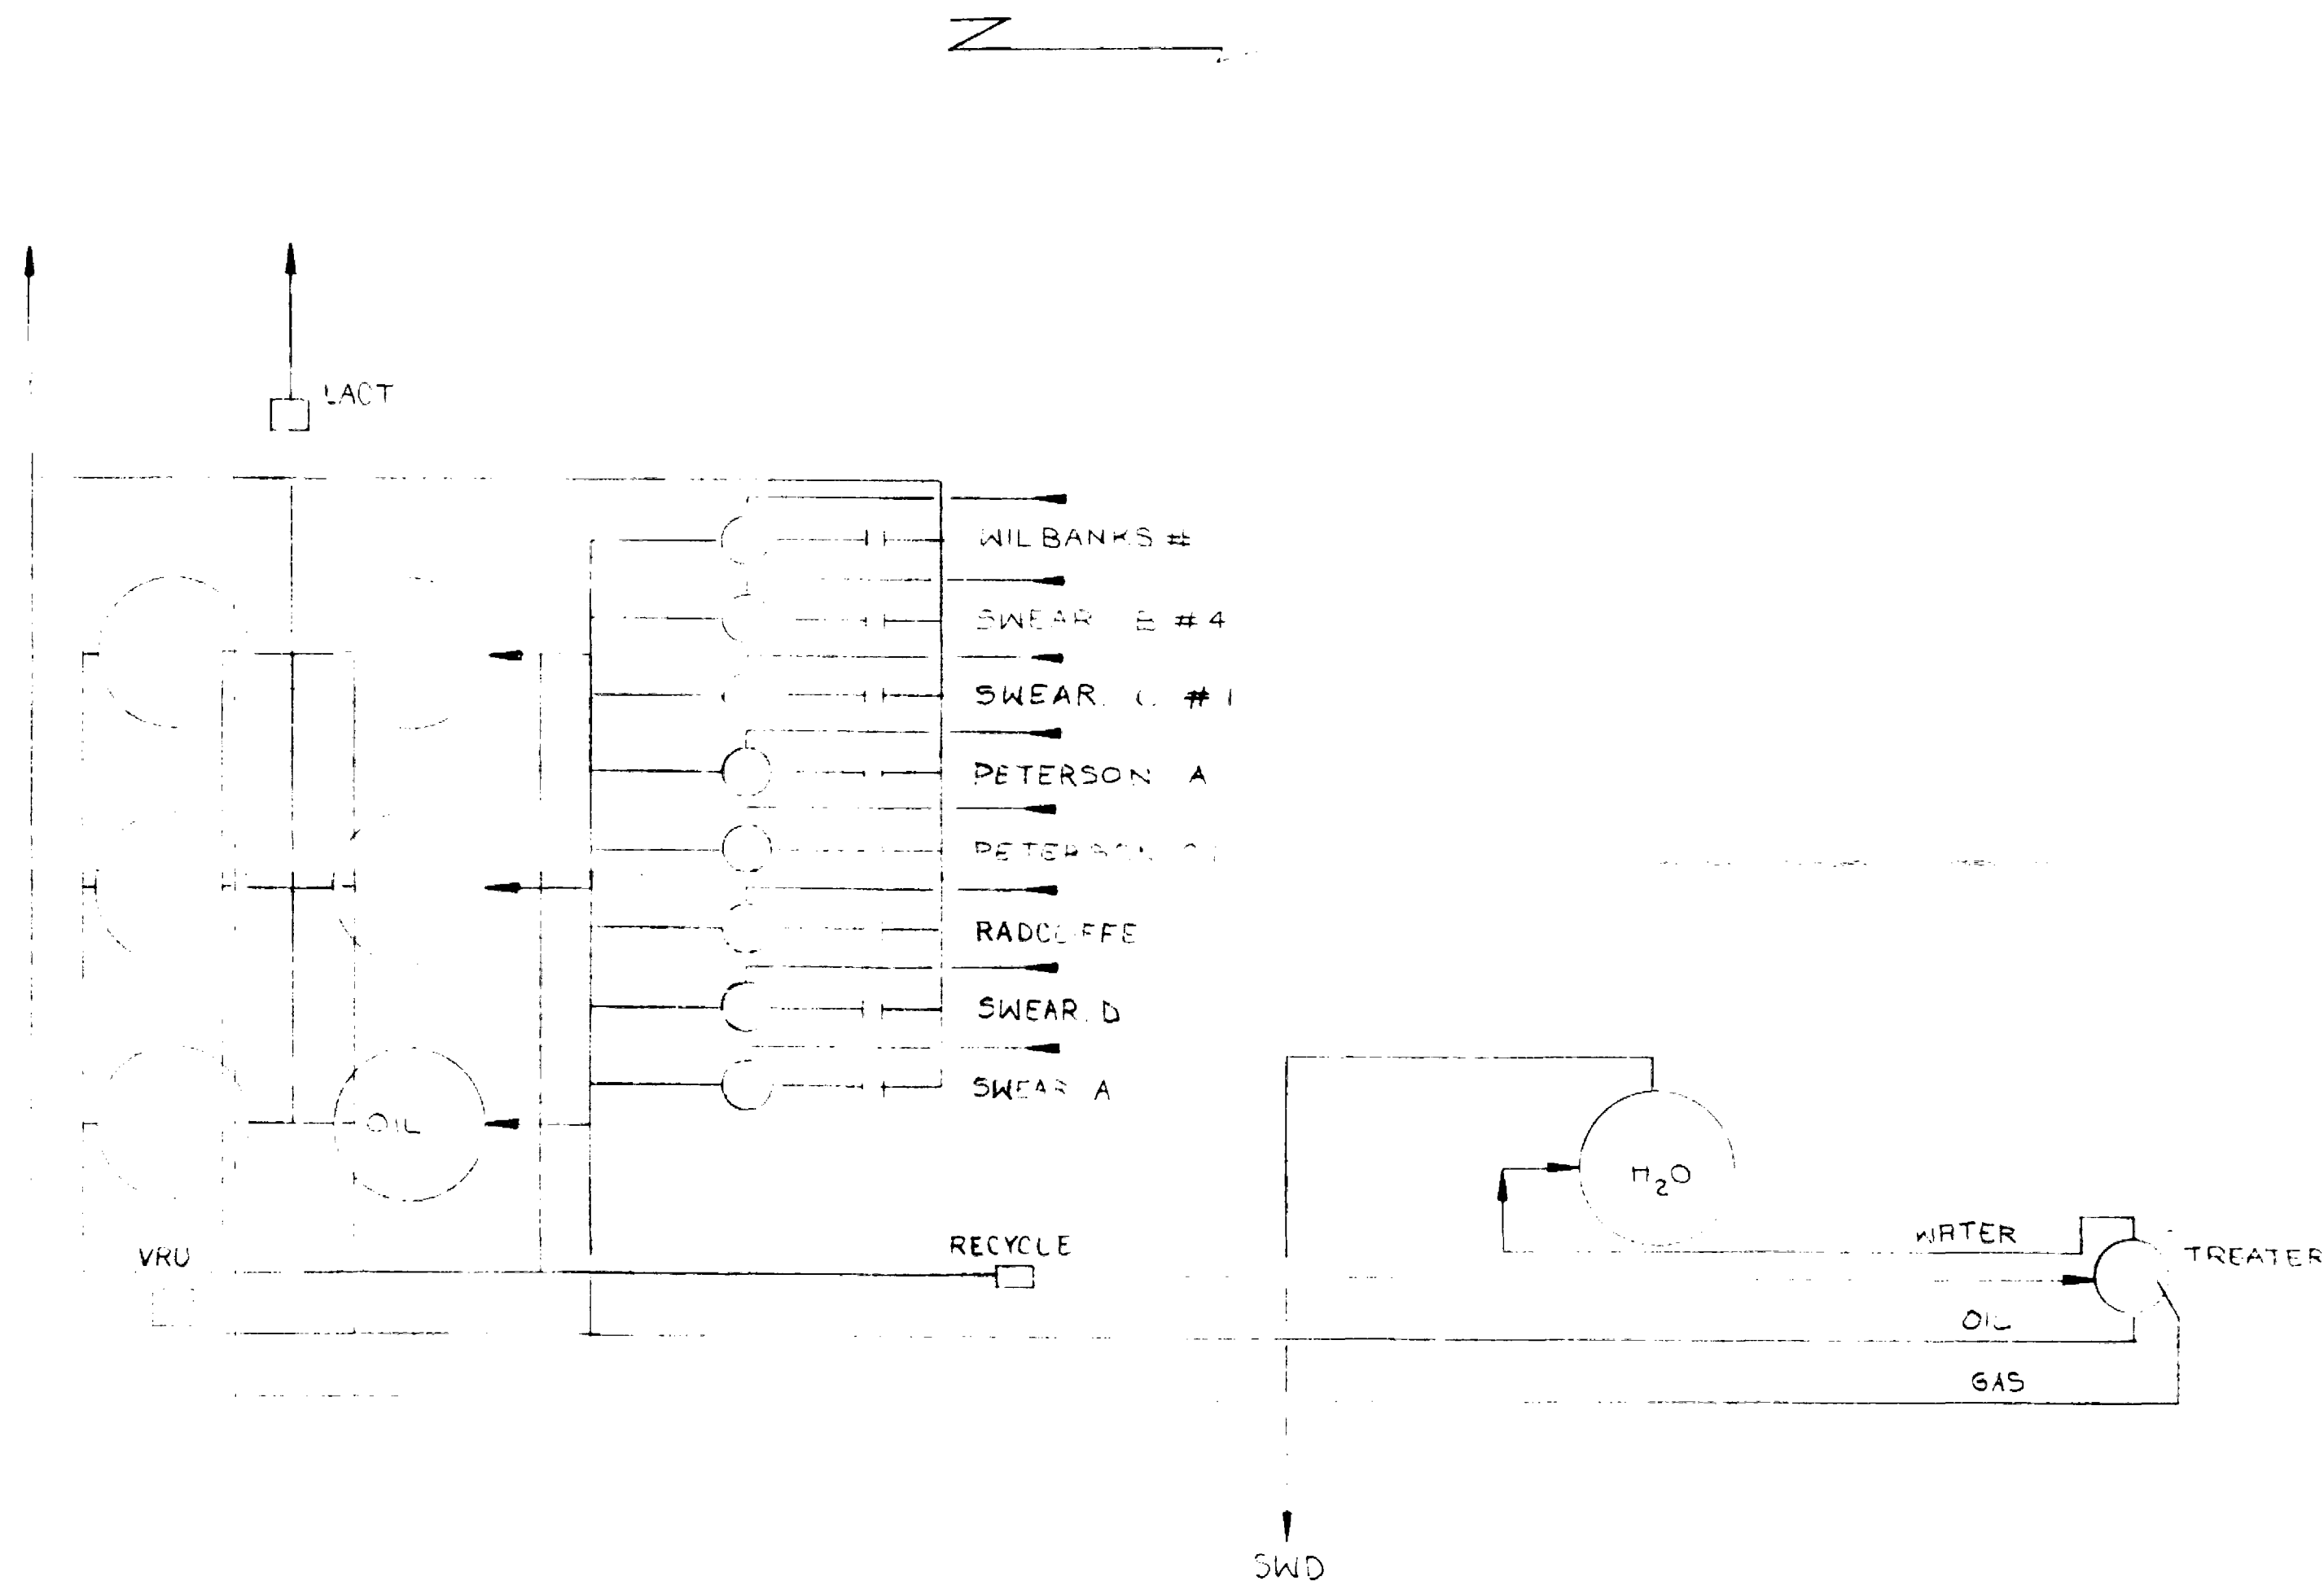

NO. _____ DESCRIPTION _____ REVISION _____ DR CH AP AP DATE APPROP. NO. _____ APPROVED FOR CONSTRUCTION BY _____ DATE _____ PROCESS BY _____ MECHANICAL BY _____ CR DATE CK DATE RW 8-2-85						Amoco Production Company	
						PETERSON BATTERY	
						C- C-	