

V-1
TEST SEPARATOR
8' D. 10' H.

V-2
HEATER TREATER
4' D. 20' H.
400,000 BTU/Hr


T-1A, B
STOCK TANK
15' 8" D. 8' H. 20000L

P-1
RECIRCULATING PUMP
GASOLINE DRIVEN

FE-1
GAS SALES METER
ORIFICE FLANGE
NO: 68-021
METER RUN SIZE: 4.000"
ORIFICE FLANGE: 1.00"
STATIC RANGE: 100LBS
DIFFERENTIAL RANGE: 100"
TEMP. RANGE: 0-150 DEG. F.
CHART TYPE: AGS

FE-2
TEST GAS METER
ORIFICE FLANGE
METER RUN SIZE: 4.020"
ORIFICE FLANGE: 1.000"
STATIC RANGE: 100LBS
DIFFERENTIAL RANGE: 100"
CHART TYPE: LINEAR

FE-3
TEST LIQUID METER
HALLIBURTON

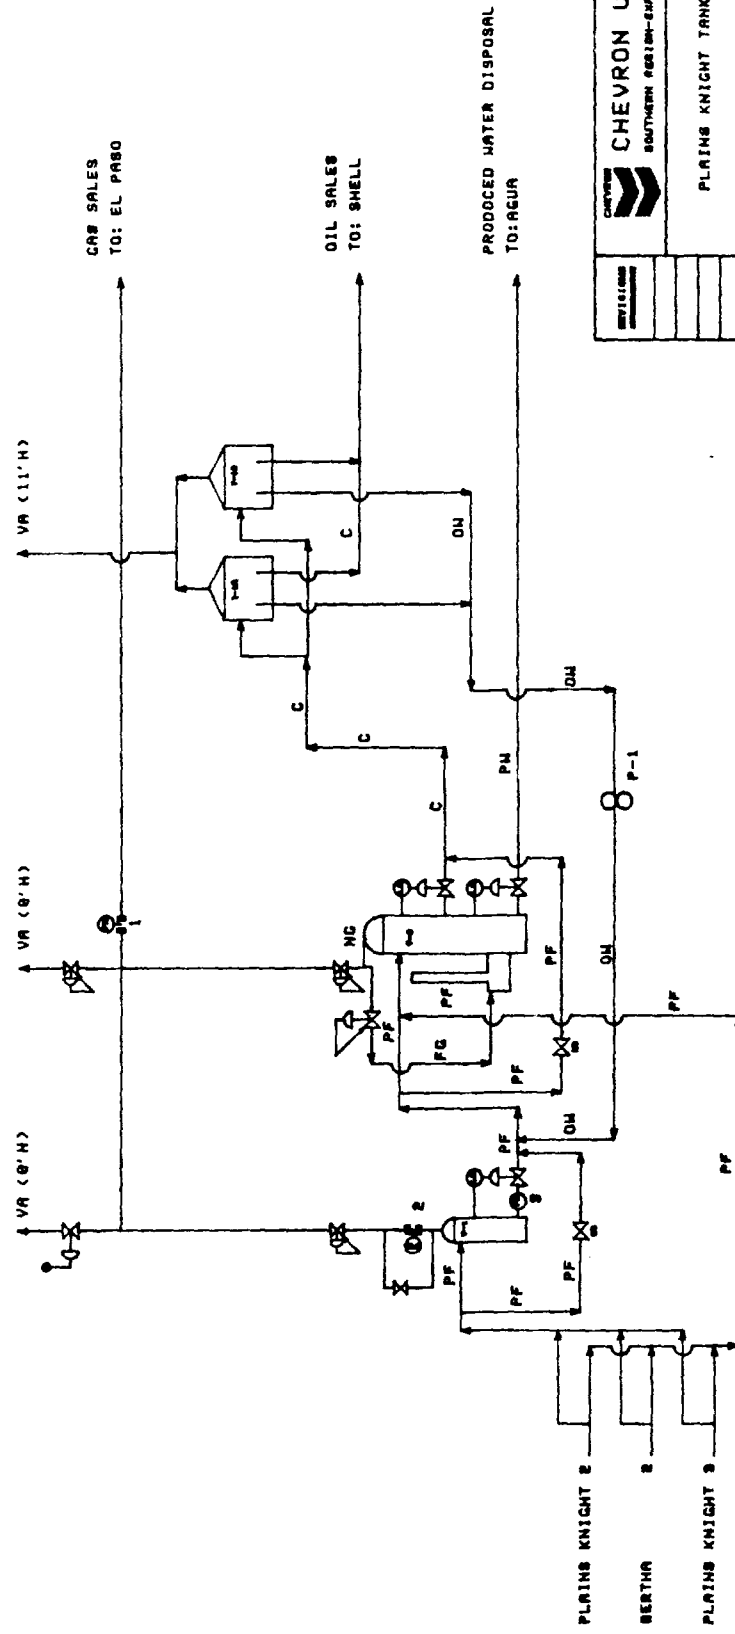

WELL NAME	NO.	STATUS	OIL SALES	GAS SALES
PLAINS KNIGHT 2	2	P-EM	SHELL	EL PASO
BERTHA	2	P-EM	SHELL	EL PASO
PLAINS KNIGHT 3	3	FLOW	NONE	EL PASO

CHEVRON U.S.A., INC. SOUTHERN REGION-EXPLORATION, LEASING AND PRODUCTION	
PLAINS KNIGHT TANK BATTERY NO. 2	
SEC: 23 TT: 248 RR: 187E LEA COUNTY, NM	
FACILITY PROCESS FLOW DIAGRAM	
HOBBS DIVISION	
DATE	NOV 1968
BY	W. D. H. J.
NO.	1
REV.	1
820109	