


BY DATE
CHKD. BY DATE

SUBJECT

SHEET NO. OF
JOB NO.

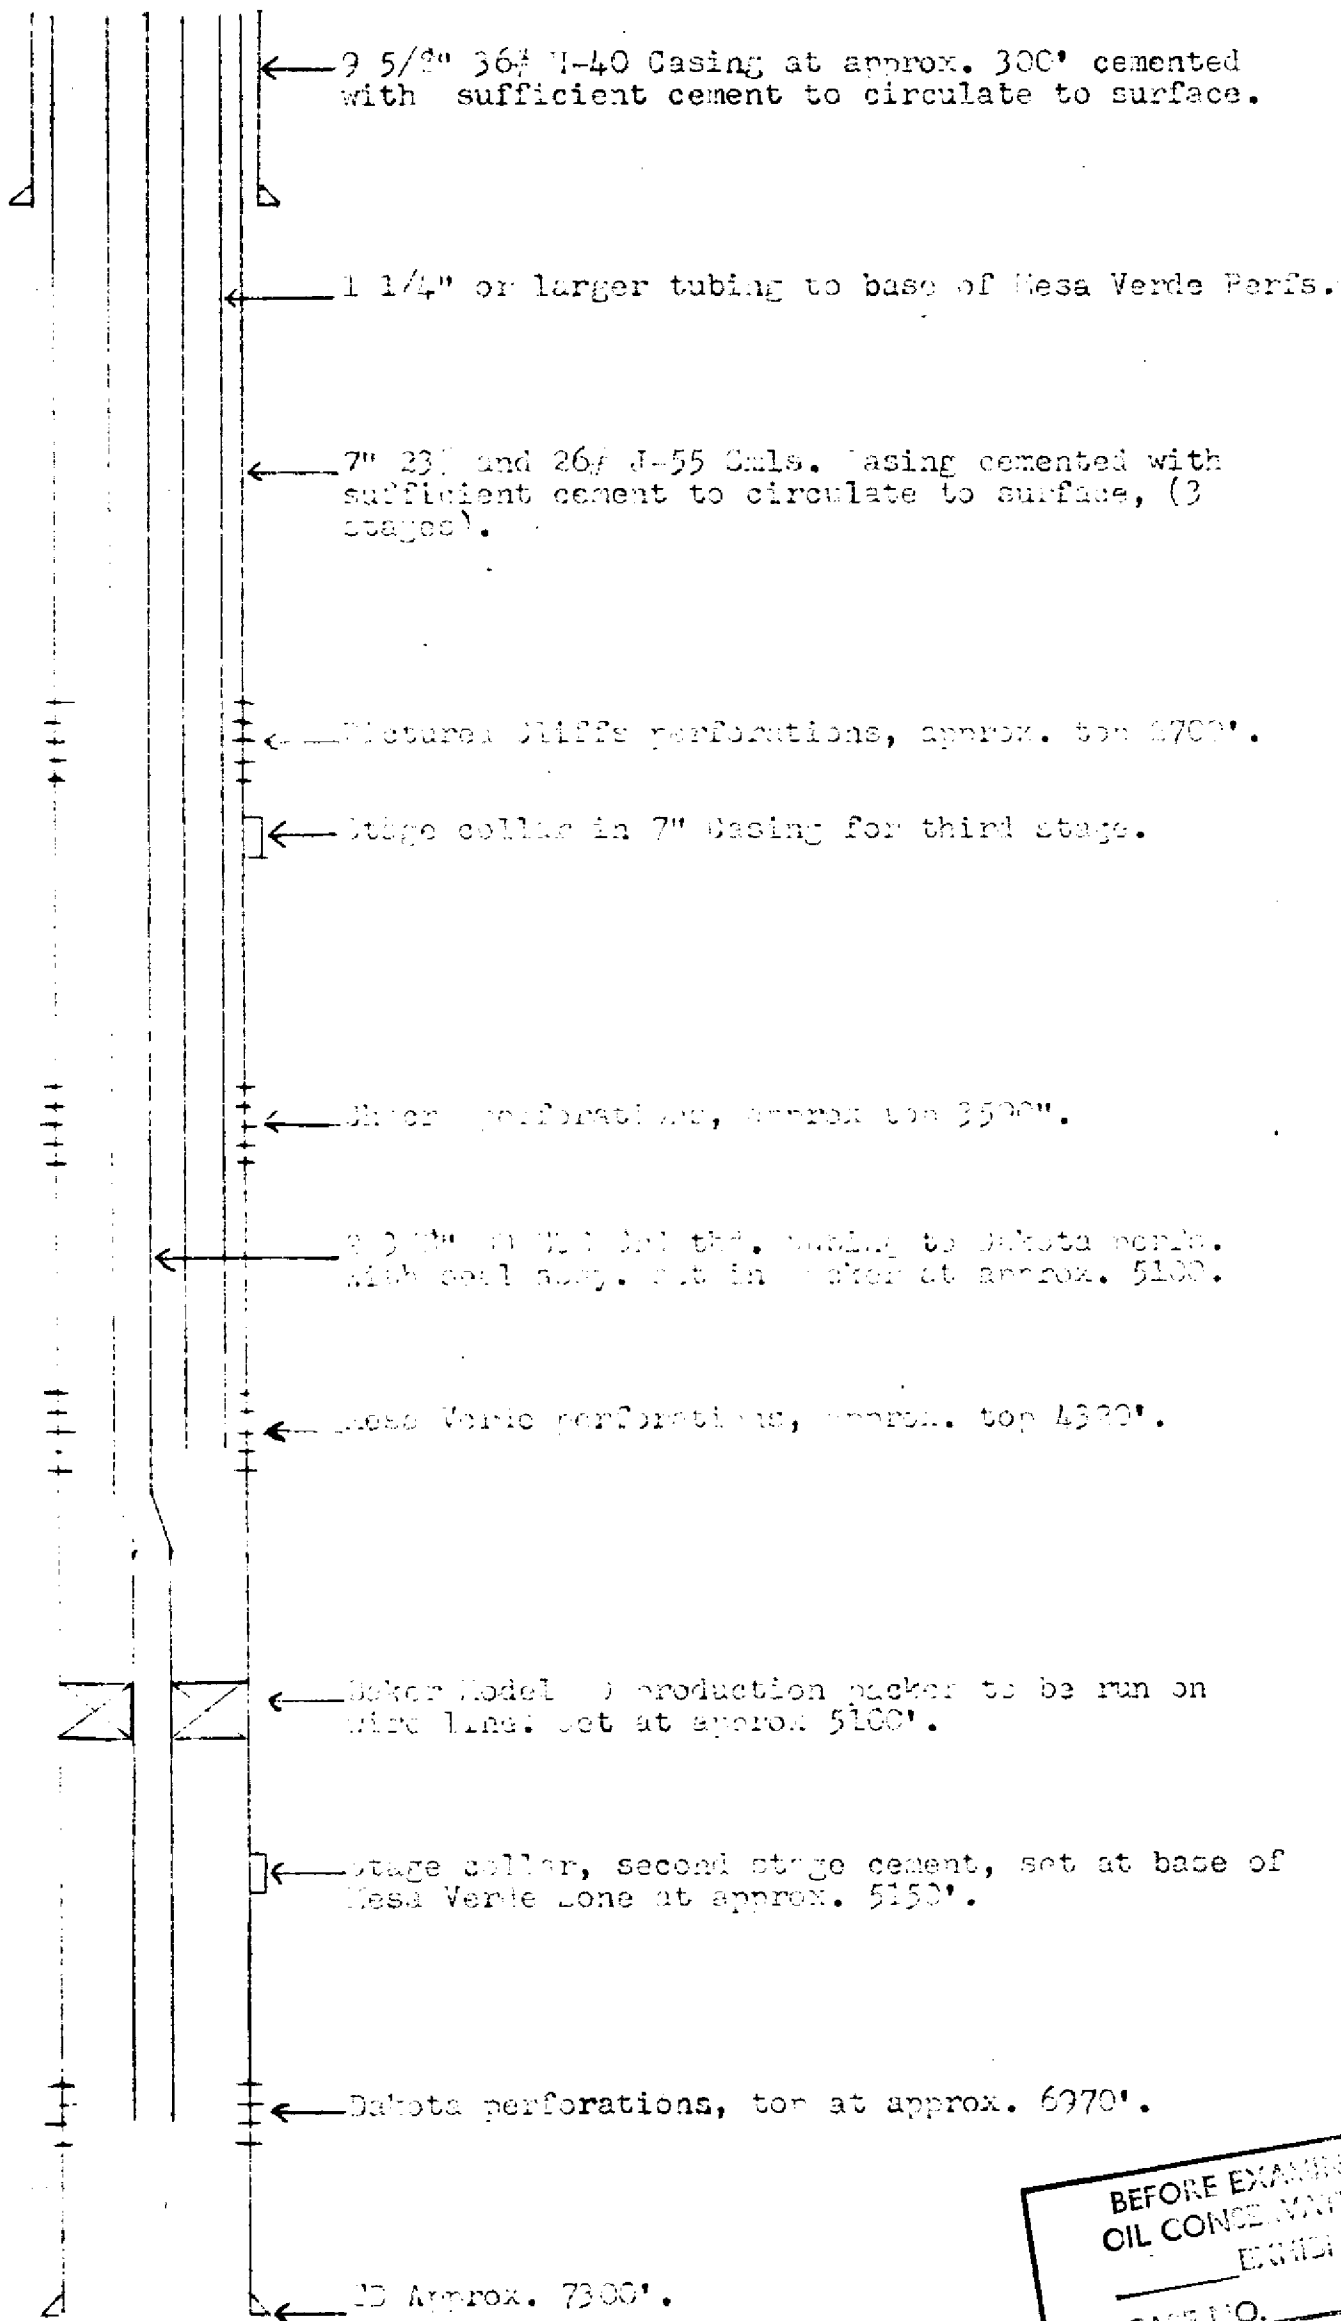

BEFORE EXAMINER SIGNATURES
OIL CONSERVATION DIVISION
EQUILIBRIUM

CASE NO. 6443

Submitted by

Hearing Date 1-31-78

CASLINT'S OIL COMPANY

Proposed Dual Completion
Well No. Breach B 220 R
Unit B sec. 14 26N 7W
Rio Arriba County, New Mexico