


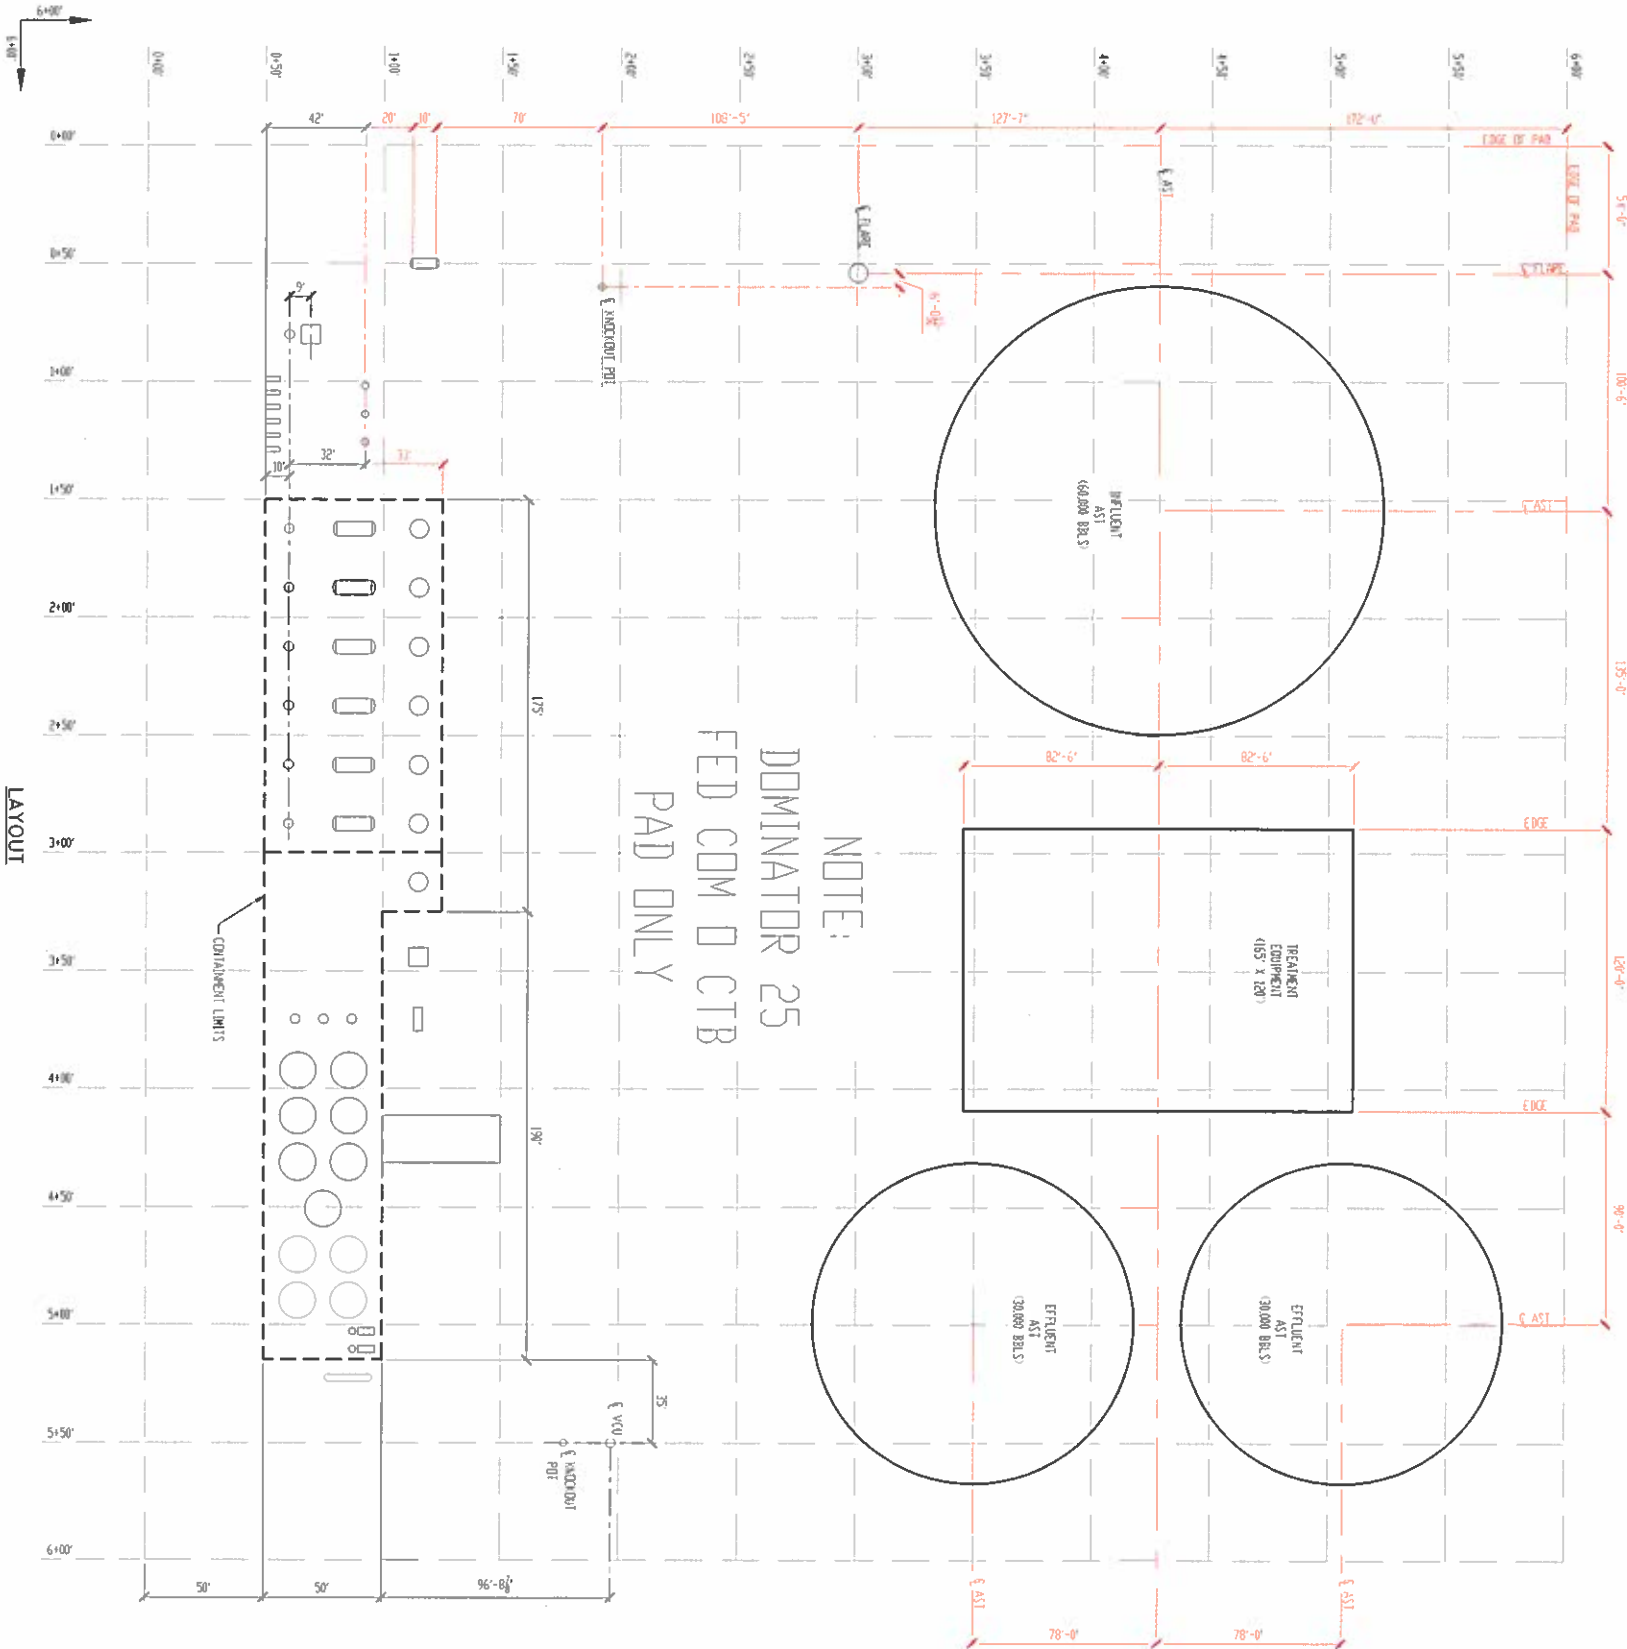

LEGEND:	
EQUIPMENT	SIZE
SKIM TANK	1,000 bbl
2-PHASE SEPARATOR	48" x 15' H
FWKO	72" x 15' H
HEATER TREATER	96" x 20'
GAS SCRUBBER	36" x 10'
FLARE SCRUBBER	60" x 15' H
WATER TANKS	750 bbl
OIL TANKS	750 bbl
VAPOR RECOVERY TOWER	48" x 35'
VAPOR RECOVERY UNIT	75 HP
FLARE	25,000mscid
3rd PARTY PIPELINE LACT	75 HP DUKCO
WATER TRANSFER PUMPS	19" x 20" 100 MSCFD
VAPOR COMBUSTOR UNIT	15HP DUPLEX
INSTRUMENT AIR COMPRESSOR	
SALES BOOSTER COMPRESSOR	

NEW MEXICO BASIN FACILITY PRODUCTION CAPACITIES	
GAS	25 MMSCFD
WATER	18,000 BPD
OIL	9,000 BPD

LAYOUT

NOTES:
1. PAD SITE TO BE 600'x600'


CONFIDENTIALITY NOTICE
THIS DRAWING IS PROPERTY OF CONCHO OPERATING LLC AND IS NOT TO BE REPRODUCED OR USED FOR ANY OTHER PURPOSE WITHOUT THE WRITTEN PERMISSION OF CONCHO OPERATING LLC. ANY REPRODUCTION OR USE OF THIS DRAWING FOR ANY OTHER PURPOSE IS STRICTLY PROHIBITED AND WILL BE CONSIDERED A VIOLATION OF THE TERMS AND CONDITIONS OF THE AGREEMENT. 




CONCHO	
NEW MEXICO BASIN ASSET	
6 TRAIN PRODUCTION FACILITY (RECYCLE FACILITY LAYOUT)	
CONCHO FACILITY	
PLOT PLAN	
TMS	
REV	
A	

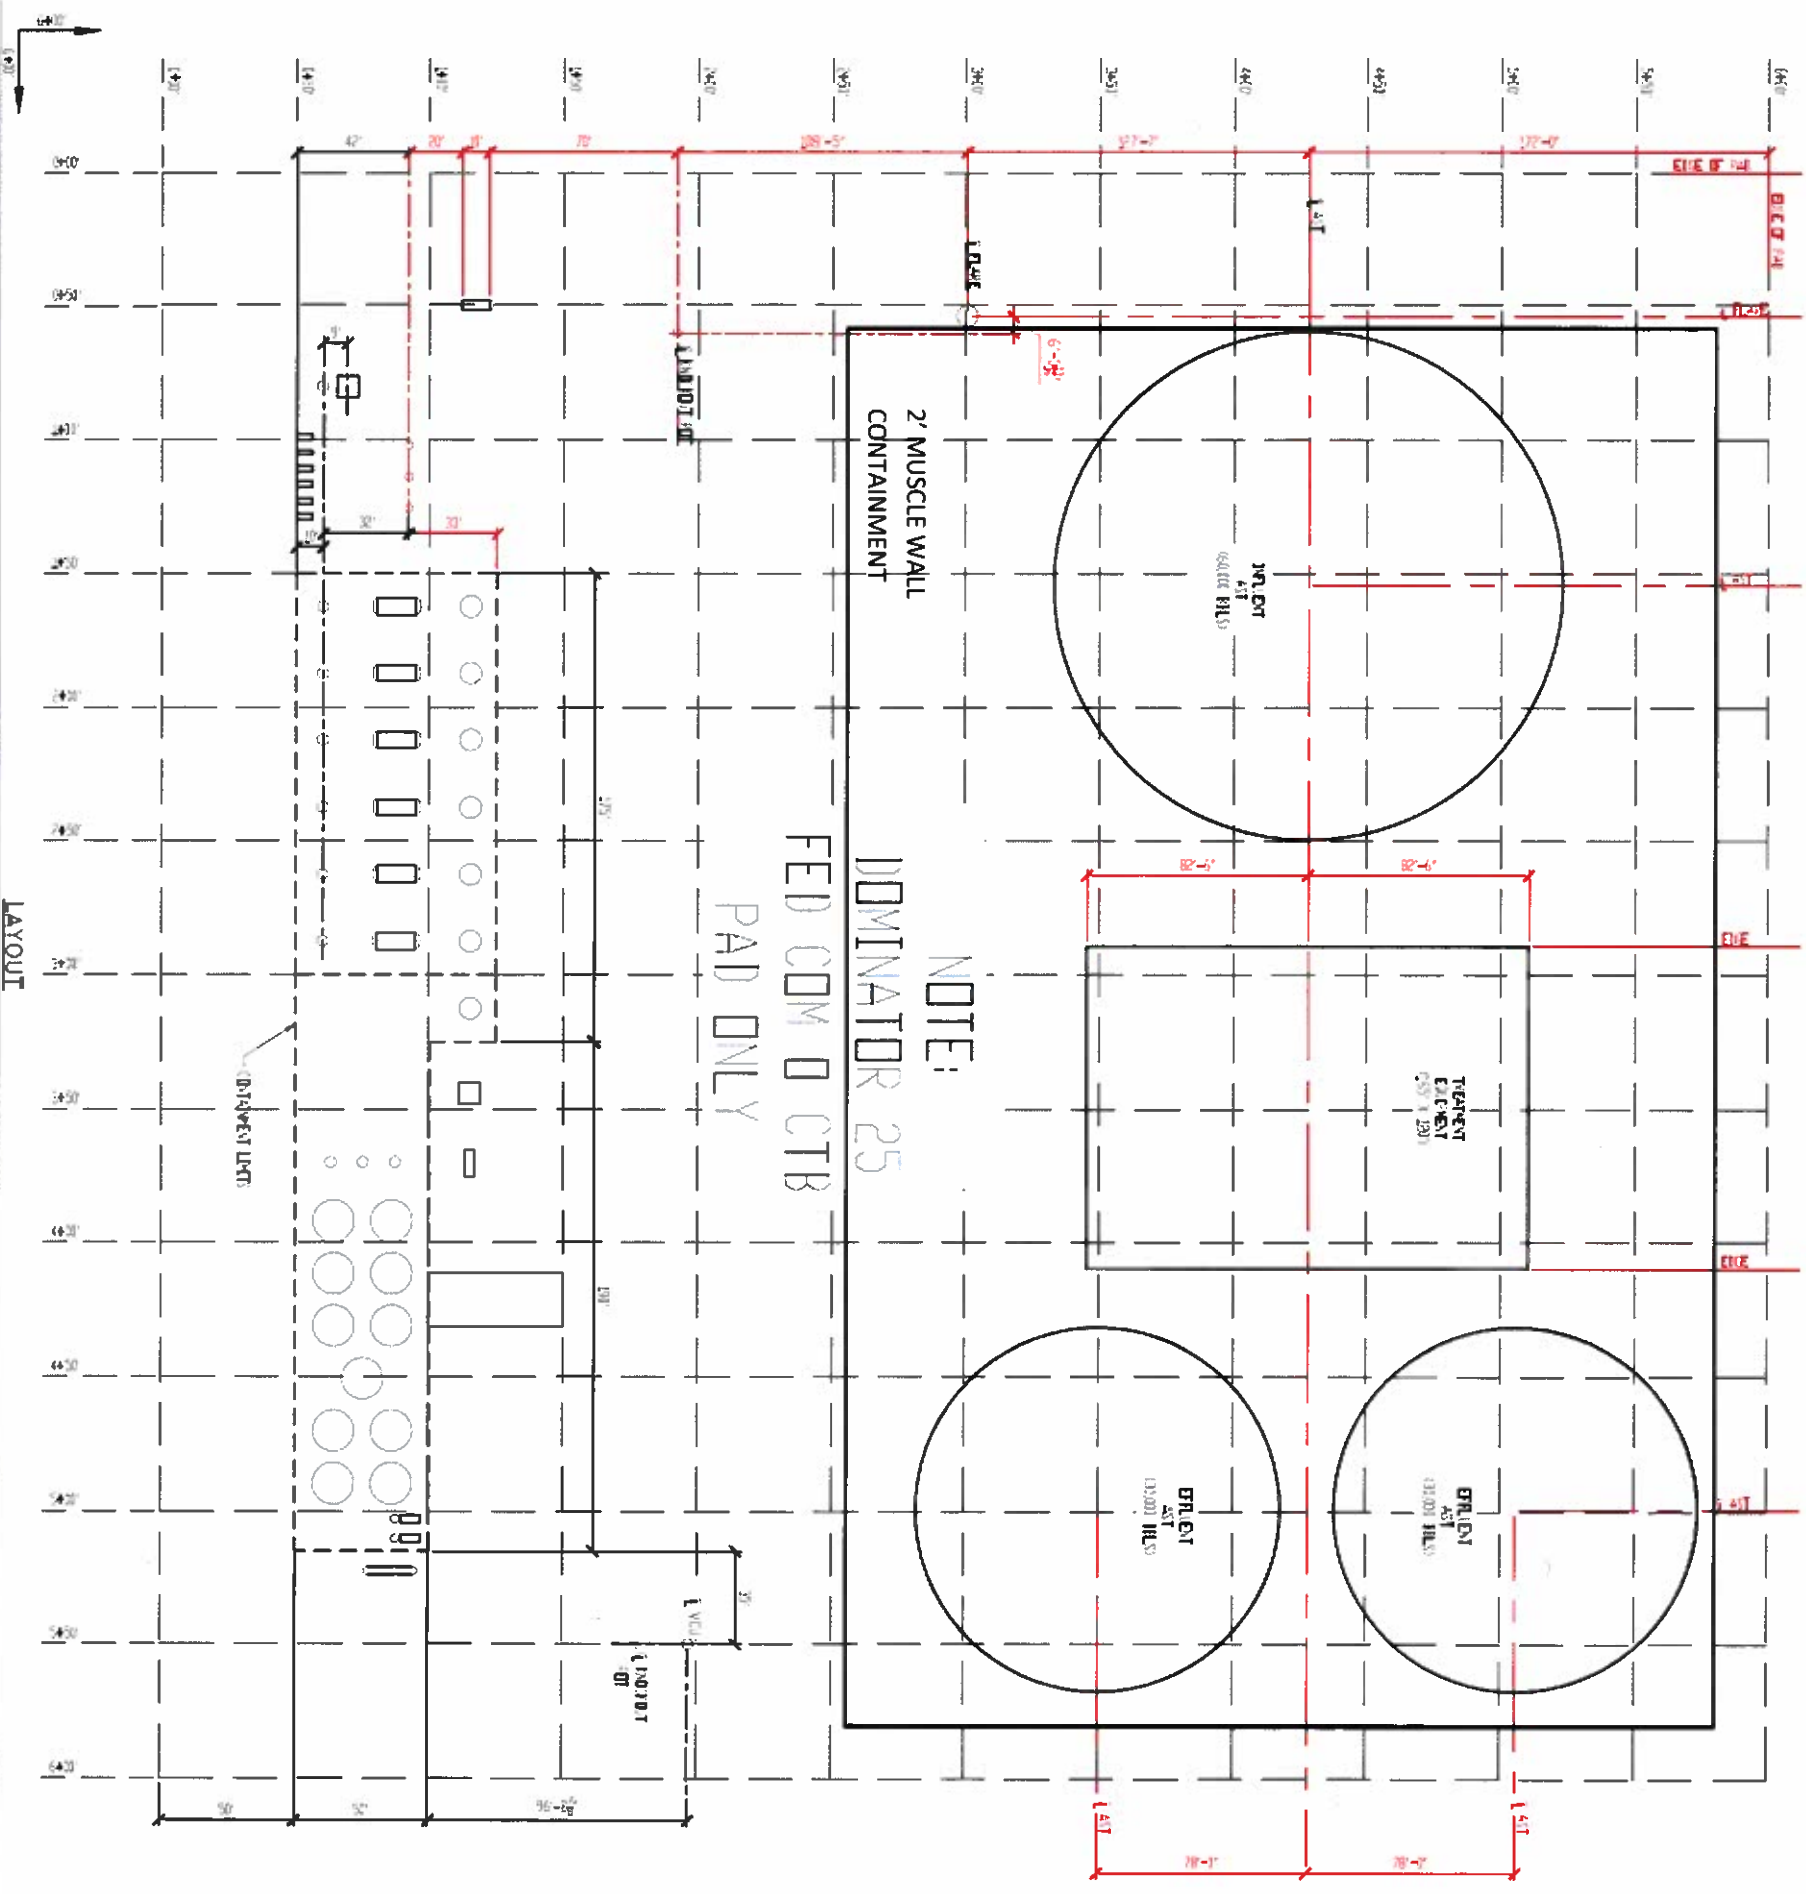

LAYOUT