


Excavation Data

GPS Center Scape: 32°46'47.476"N 104°14'26.916"W

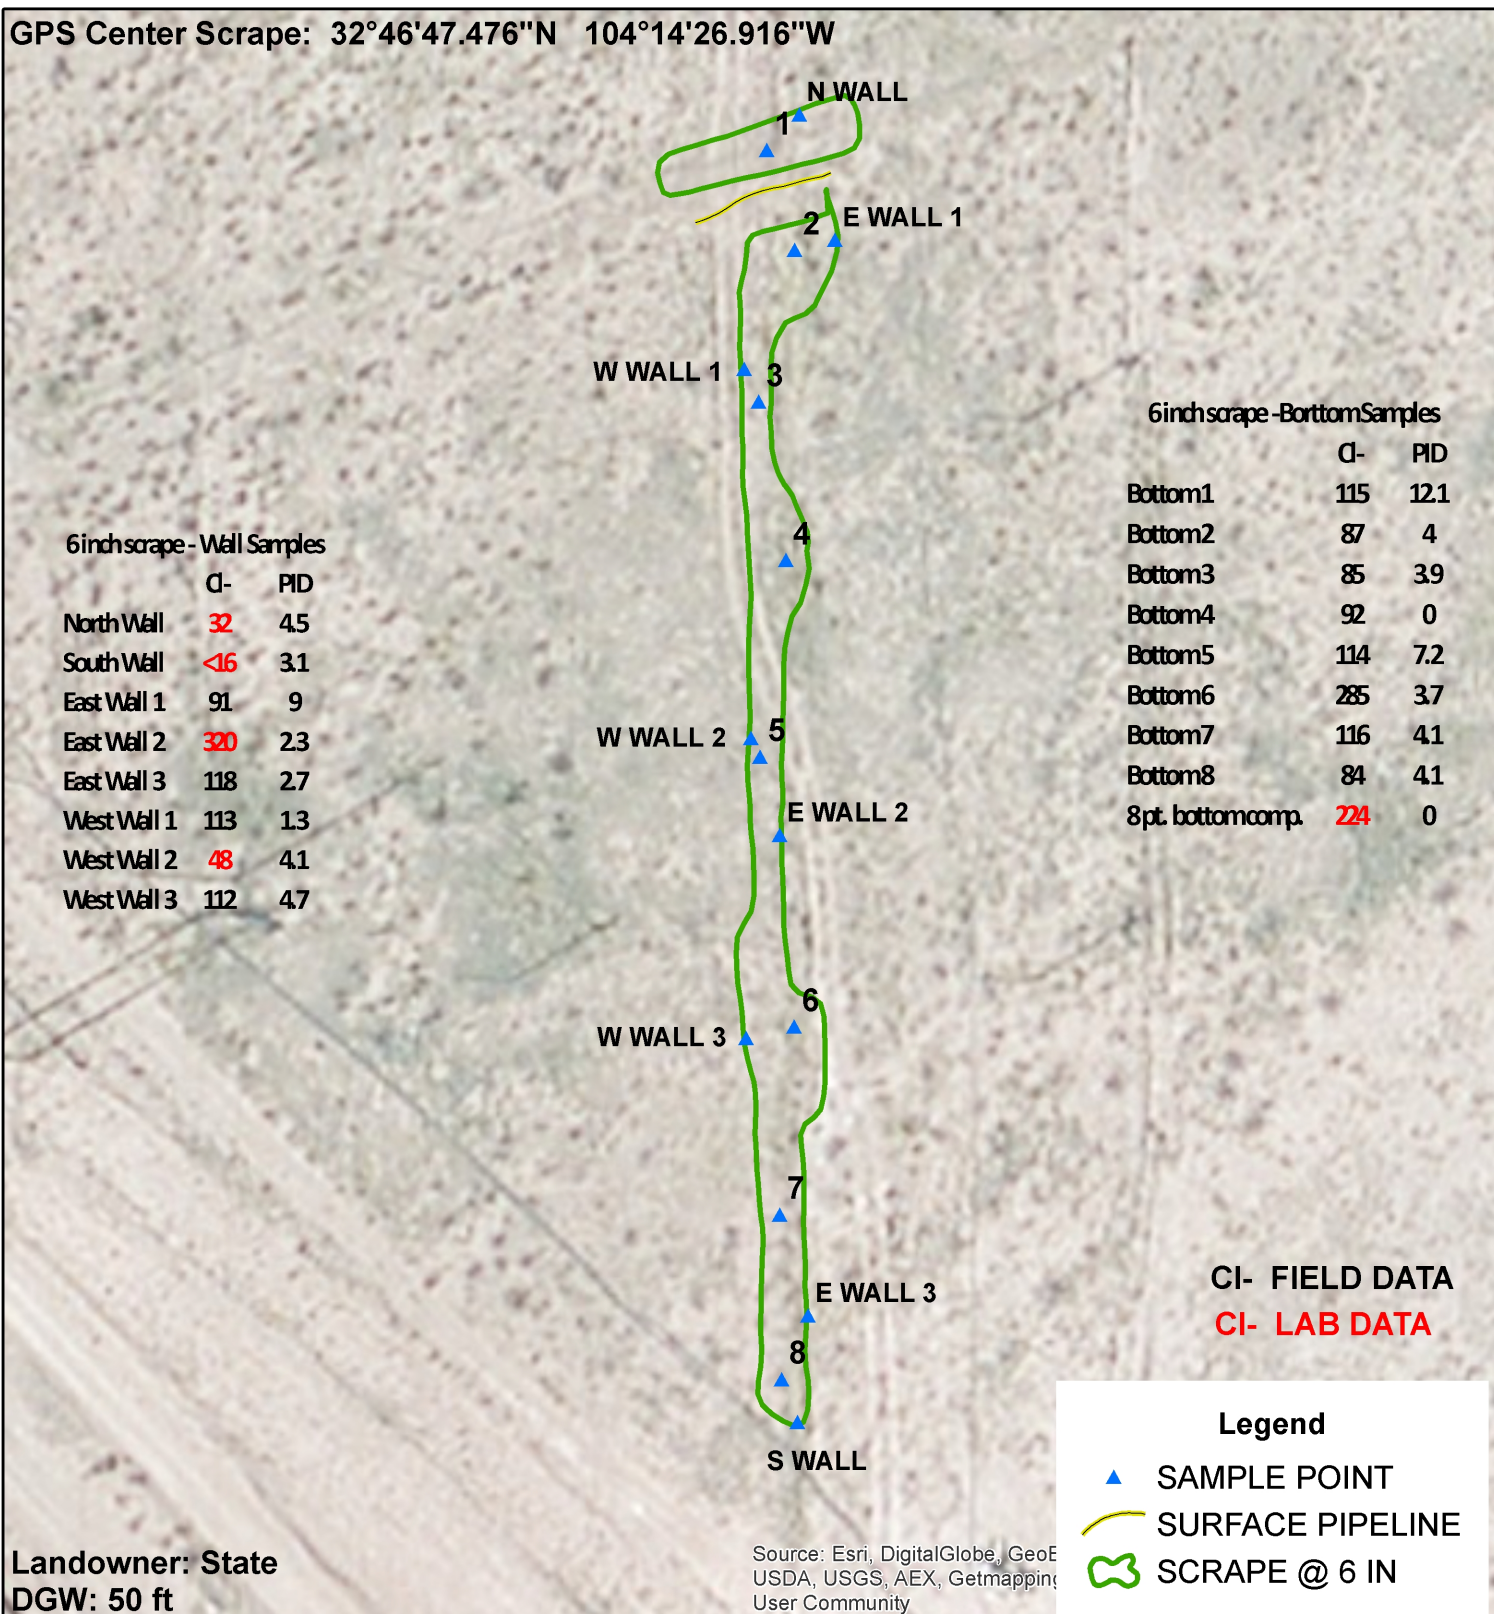

APACHE MJ SWD LINE

UL A & H SECTION 2
T-18-S R-27-E
EDDY COUNTY, NM

Underground facilities are
spatially projected
and need to be field verified.

0 25 50
Feet

GPS date: 2/13 & 27/15 AG
Drawing date: 3/2/15, 3/4/15
Drafted by: T. Grieco, L. Weinheimer

