


Excavation Data

Point 1 Pasture									
CI-	PID	GRO	DRO	B	T	E	X	BTEX	
SS	400	2854	3940	35200	3.99	67.2	98.4	98.4	268
1'	80	2324	4100	7630	33.3	200	119	17	469

Point 2 Pasture									
CI-	PID	GRO	DRO	B	T	E	X	BTEX	
SS	208	3124	6530	29600	35	229	192	169	625
1'	<16	48.2	<10	<10	0.07	0.175	0.06	<0.15	0.3

Point 3 Pasture	
CI-	PID
Surface	360 3369

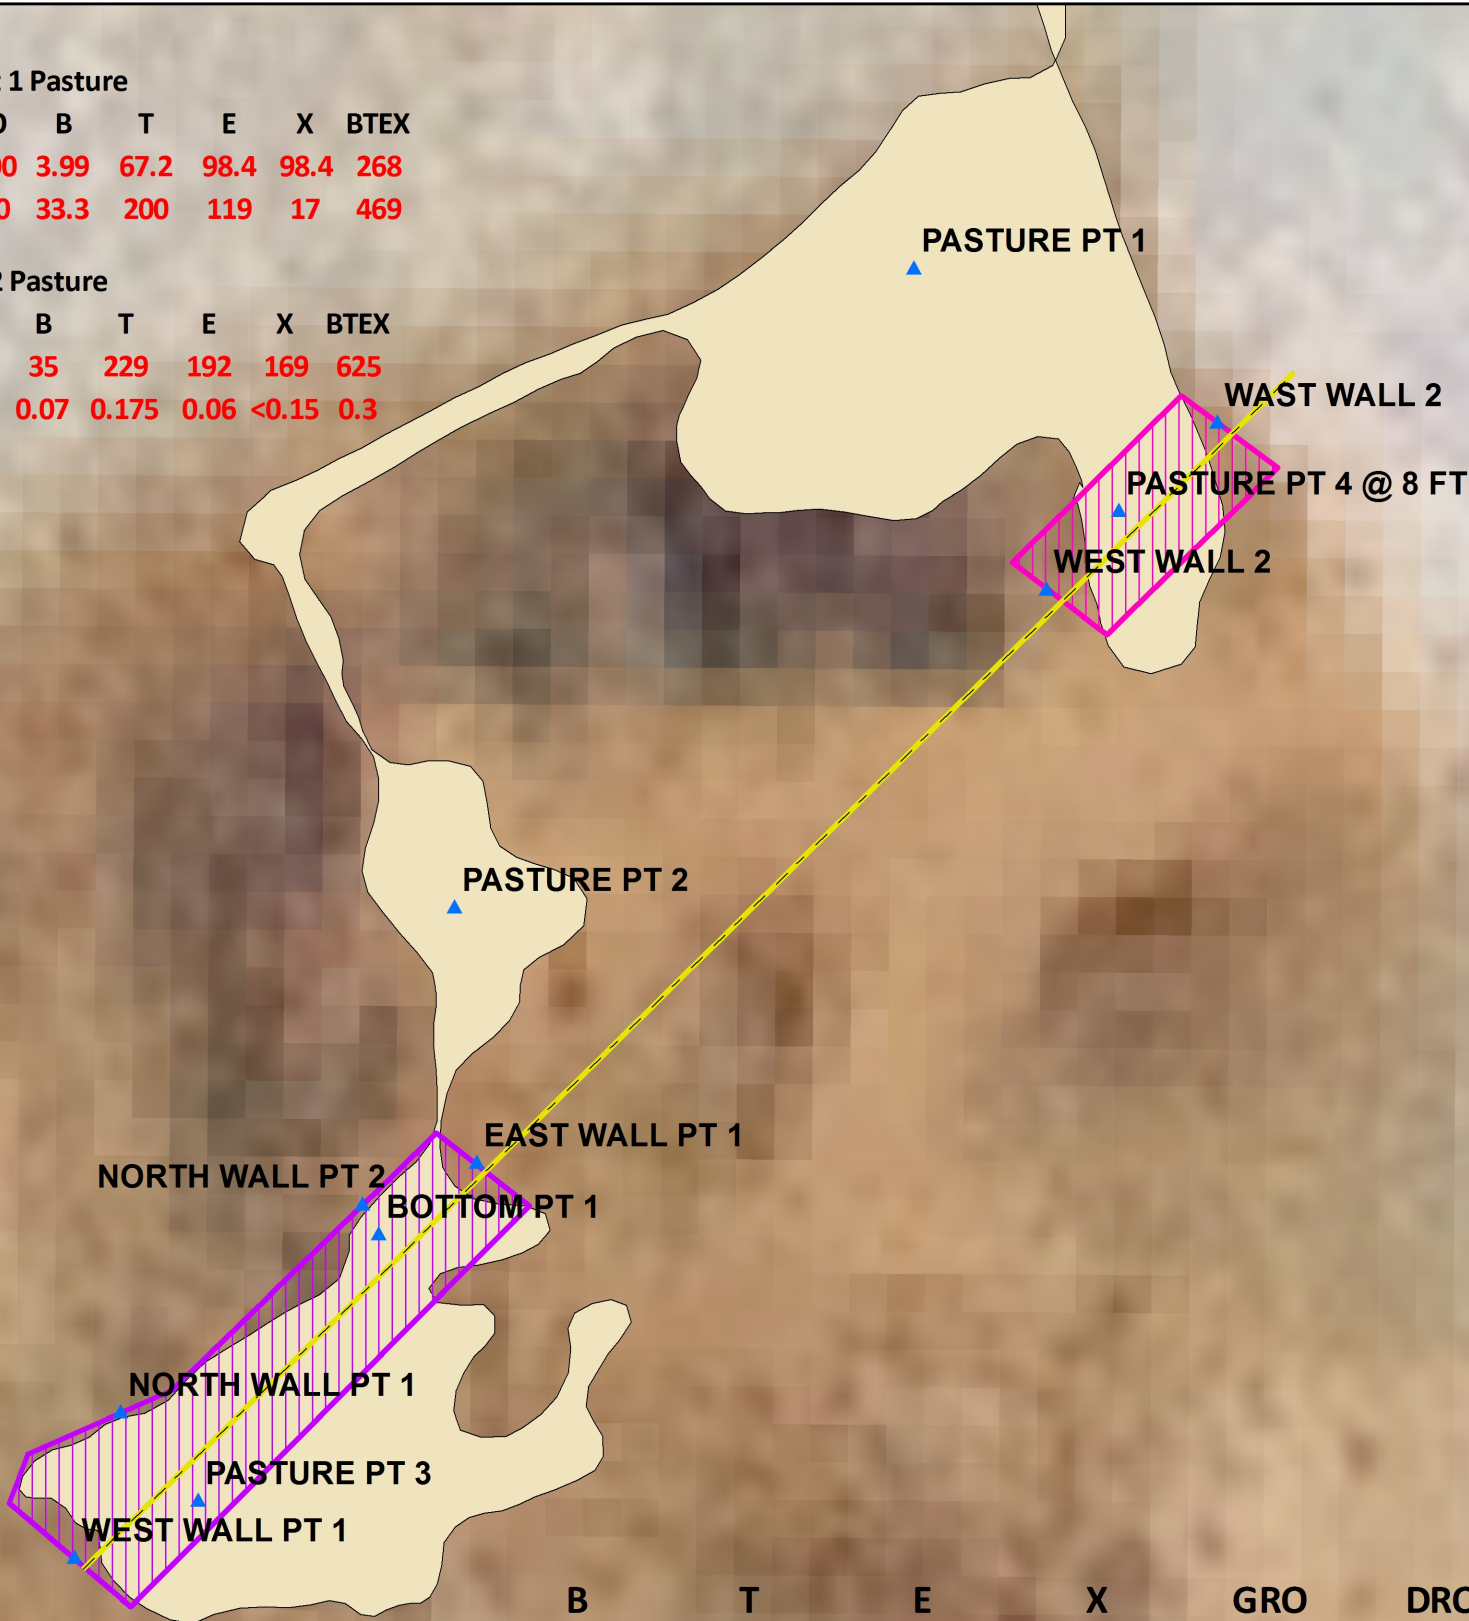

	B	T	E	X	GRO	DRO
Clean Pile PT 1	<0.05	<0.05	<0.05	<0.15	<10	352
Clean Pile PT 2	<0.05	<0.05	<0.05	<0.15	<10	251
Clean Pile PT 3	<0.05	<0.05	<0.05	0.293	<50	789
Clean Pile PT 4	<0.05	<0.05	<0.05	<0.15	<50	507
Clean Pile PT 5	<0.05	<0.05	<0.05	0.329	<50	660

Excavation Samples						
	B	T	E	X	GRO	DRO
West Wall PT 2	<0.05	0.168	0.058	<0.15	<10	<10
East Wall PT 2	<0.05	<0.05	<0.05	<0.15	<10	<10
Pasture PT 4 @ 8 FT	<0.05	<0.05	<0.05	<0.15	<10	<10
East Wall PT 1	<0.05	<0.05	<0.05	<0.15	<50	<50
Bottom PT 1 @ 4 FT	<0.05	<0.05	<0.05	<0.15	<10	23.6

Excavation Samples						
	B	T	E	X	GRO	DRO
Pasture PT 3 @ 4 FT	<0.05	<0.05	<0.05	<0.15	<10	<10
West Wall PT 1	<0.05	<0.05	<0.05	<0.15	<10	<10
North Wall PT 1	<0.05	<0.05	<0.05	<0.15	<10	<10
North Wall PT 2	<0.05	<0.05	<0.05	<0.15	<10	<10

GPS Wellhead: 32.859200, -103.864007
Landowner: BLM
DGW: None

Legend

- SAMPLE POINT
- BURIED PIPELINE
- EXCAVATION @ 4 FT
- EXCAVATION @ 8 FT
- AIR COMPRESSOR
- CONTROL PANEL
- FRAC TANK
- GUARD RAIL
- STAIN

Image courtesy of ImagePatch.com © 2015 Microsoft Corporation



APACHE CROW FEDERAL 35H

NMOCD Case #: 2RP-2677
Legals: UL/M sec. 3
T-17-S R-31-E
EDDY COUNTY, NM

Underground facilities are spatially projected and need to be field verified.

0 9.5 19
Feet
GPS date: 2/5/15 KH
Drawing date: 8/7/15
Drafted by: B. Cooper

