


Proposed Liner

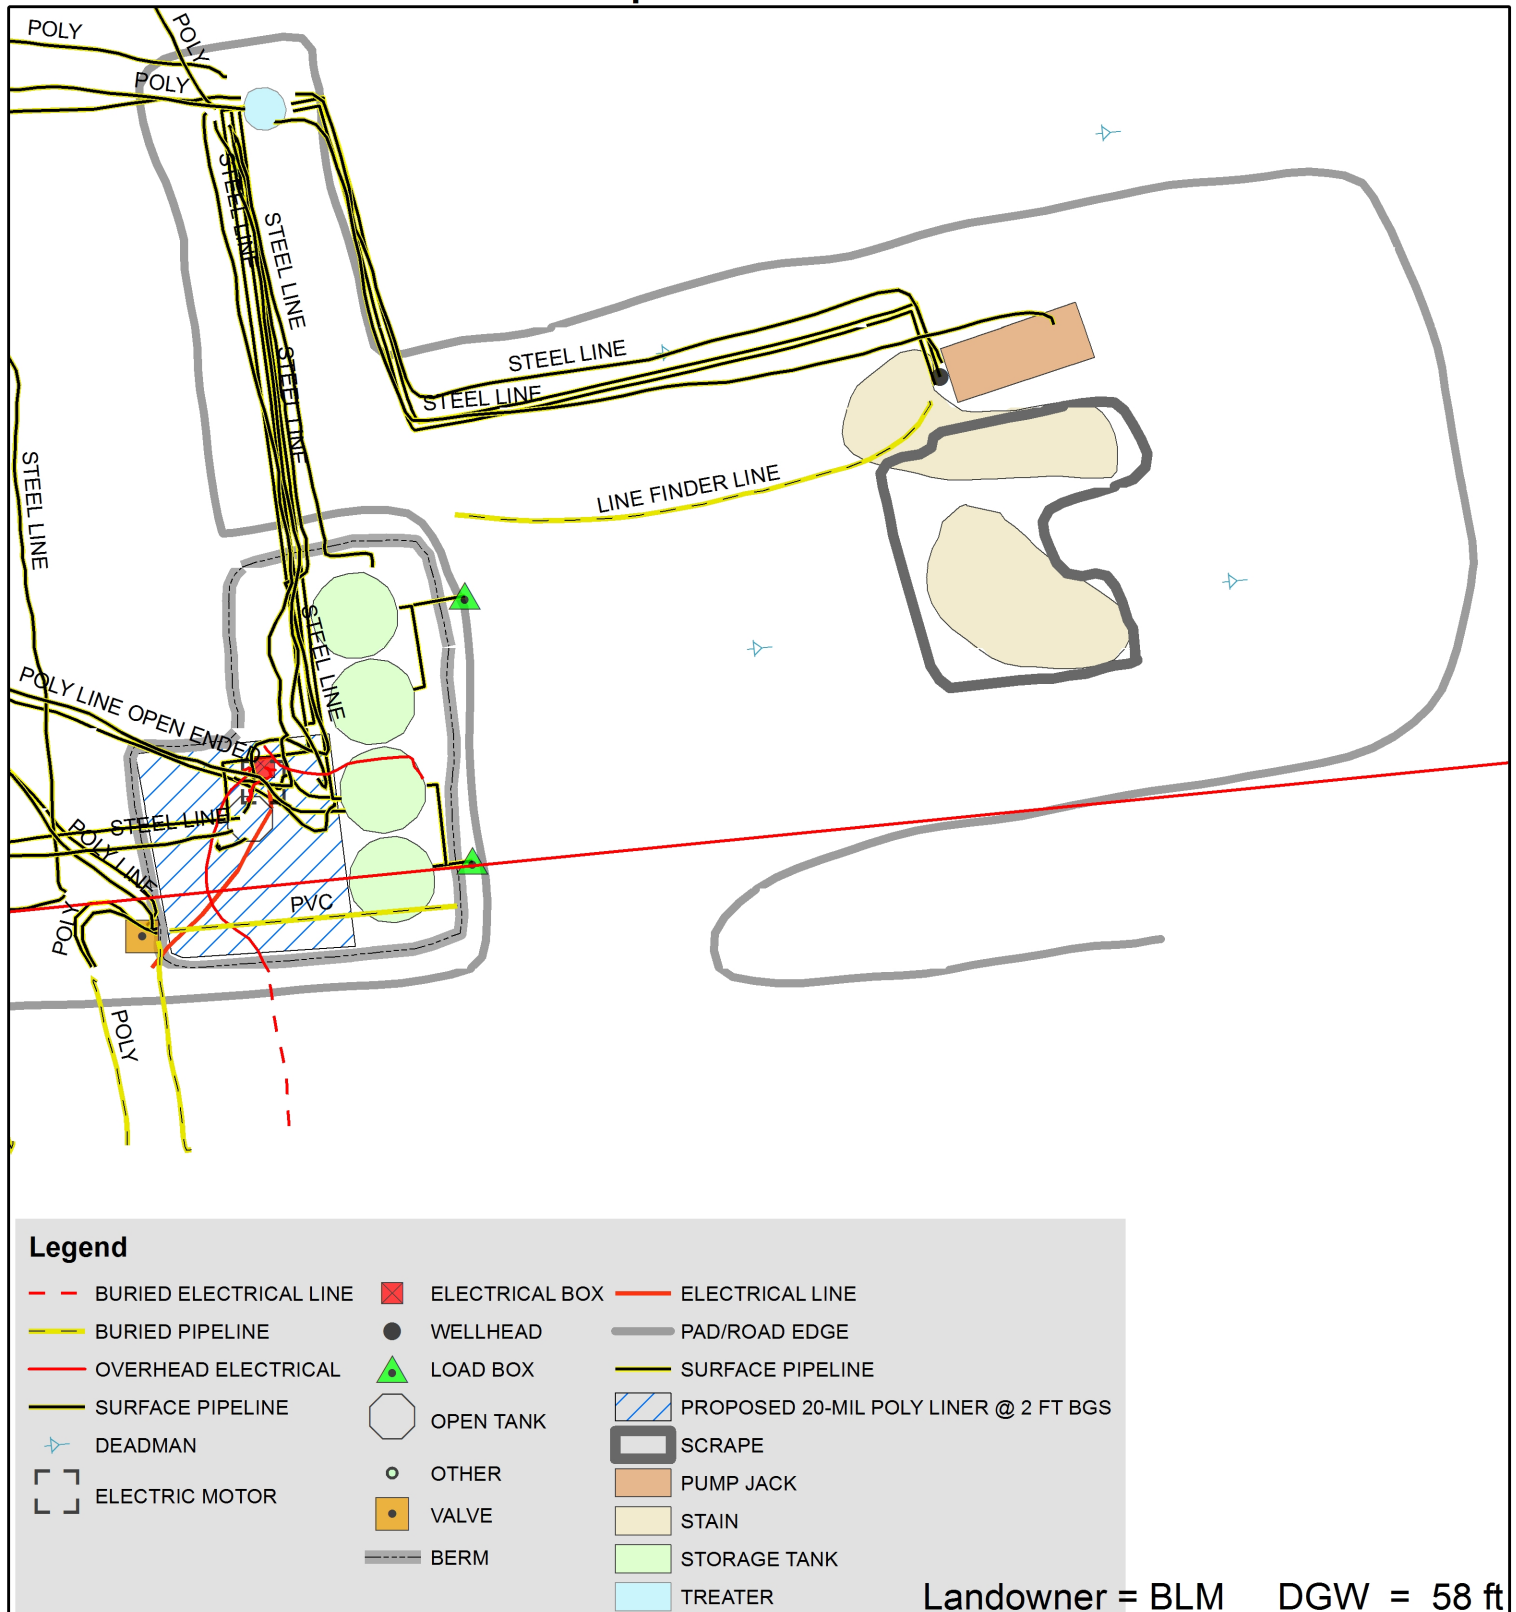

**GP II ENERGY
LITTLEFIELD BO
FEDERAL #2 BATTERY
(2RP-1738)**
LEGALS: UL/A Sec. 34
T26S - R29E
EDDY COUNTY, NM

Figure 2

