


*Surface Use Plan  
COG Operating, LLC  
Foster Eddy #28  
1715' FNL & 2310' FEL  
Section 17, T-17-S, R-31-E, UL G  
Eddy County, New Mexico*

30-015-39130

# Surface Use & Operating Plan

## Foster Eddy # 28

- Surface Tenant: Bogel Farms, Lewis Derrick
- New Road: approx. 235'
- Flow Line: approx. 0.2 mi
- Facilities: Foster Eddy Battery (existing)

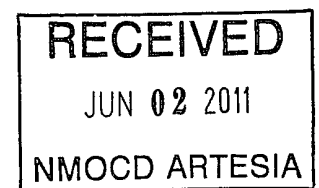

### Well Site Information

V Door: North

Topsoil: West

Interim Reclamation: South & West (reclaim North & West of Foster Eddy #30 at same time)

### Notes

- Well moved due to dry hole near well site

**Onsite:** 11/19/2010

John Fast (BLM), Dwaine Moore (Total Field Services), Curtis Griffin (COG), Gary Box (J.W.S)

## **SURFACE USE AND OPERATING PLAN**

### **1. Existing & Proposed Access Roads**

- A. The well site survey and elevation plat for the proposed well is shown in Exhibit #1. It was staked by John West Engineering, Hobbs, NM.
- B. All roads to the location are shown in the topographic map Exhibit #2. The existing lease roads are illustrated and are adequate for travel during drilling and production operations. Upgrading existing roads prior to drilling the well will be done where necessary.
- C. Directions to Location: From the intersection of U.S. Hwy #82 and County Rd. #223 (Sweet Gum Rd.), go North on Co. Rd. #223 approx 1.2 miles. Turn Left and go West approx 1.0 mile. Turn Right and go North approx. 0.5 miles to the Foster Eddy #15 Well. This location stake is approx 615 feet North of the existing well pad. See Vicinity Map, Exhibit #3
- D. Routine grading and maintenance of existing roads will be conducted as necessary to maintain their condition as long as any operations continue on this lease.

### **2. Proposed Access Road:**

Exhibit #4 shows that 235' of new access road will be required for this location. If any road is required it will be constructed as follows:

- A. The maximum width of the running surface will be 14'. The road will be crowned, ditched and constructed of 6" rolled and compacted caliche. Ditches will be at 3:1 slope and 4 feet wide. Water will be diverted where necessary to avoid ponding, prevent erosion, maintain good drainage, and to be consistent with local drainage patterns.
- B. The average grade will be less than 1%.
- C. No turnouts are planned.
- D. No culverts, cattleguard, gates, low water crossings or fence cuts are necessary.
- E. Surfacing material will consist of native caliche. Caliche will be obtained from the nearest BLM approved caliche pit or reserve pit area.

### **3. Location of Existing Well:**

Exhibit #5 shows all existing wells within a one-mile radius of this well.

As shown on this plat there are numerous wells producing from the San Andres and Yeso formations.

**4. Location of Existing and/or Proposed Facilities:**

- A. COG Operating LLC does operate a production facility on this lease.
- B. If the well is productive, contemplated facilities will be as follows:
  - 1) Production will be sent to the Foster Eddy Battery in the NW/4 SE/4 of Section 17. The facility location is shown in Exhibit #5.
  - 2) The tank battery and facilities including all flow lines and piping will be installed according to API specifications.
  - 3) Any additional caliche will be obtained from a BLM approved caliche pit. Any additional construction materials will be purchased from contractors.
  - 4) Proposed flow lines, will follow an archaeologically approved route to the Foster Eddy Battery in the NW/4 SE/4 of Section 17. The flowline will be SDR 7 3" poly line laid on the surface and will be approximately 0.2 miles in length.
  - 5) It will be necessary to run electric power if this well is productive. Power will be provided by CVE and they will submit a separate plan and ROW for service to the well location.
  - 6) If the well is productive, rehabilitation plans will include the following:
    - a) The original topsoil from the well site will be returned to the location, and the site will be re-contoured as close as possible to the original site.

**5. Location and Type of Water Supply:**

The well will be drilled with combination brine and fresh water mud system as outlined in the drilling program. The water will be obtained from commercial water stations in the area and hauled to location by transport truck over the existing and proposed access roads shown in Exhibit #2. If a commercial fresh water source is nearby, fast line may be laid along existing road ROW's and fresh water pumped to the well. No water well will be drilled on the location.

**6. Source of Construction Materials:**

All caliche required for construction of the drill pad and proposed new access road (approximately 2500 cubic yards) will be obtained from a BLM approved caliche pit or the reserve pit.

**7. Methods of Handling Water Disposal:**

- A. The well will be drilled utilizing a closed loop mud system. Drill cuttings will be held in roll-off style mud boxes and taken to an NMOCD approved disposal site.
- B. Drilling fluids will be contained in steel mud pits.
- C. Water produced from the well during completion will be held temporarily in steel tanks and then taken to an NMOCD approved commercial disposal facility.
- D. Garbage and trash produced during drilling or completion operations will be collected in a trash bin and hauled to an approved landfill. No toxic waste or hazardous chemicals will be produced by this operation.
- E. After the rig is moved out and the well is either completed or abandoned, all waste materials will be cleaned up within 30 days. In the event of a dry hole only a dry hole marker will remain.

**8. Ancillary Facilities:**

No airstrip, campsite or other facilities will be built as a result of the operation on this well.

**9. Well Site Layout:**

- A. The drill pad layout, with elevations staked by John West Engineering, is shown in Exhibit #4. Dimensions of the pad and pits are shown on Exhibit #6. V door direction is North. Topsoil, if available, will be stockpiled per BLM specifications. Because the pad is almost level no major cuts will be required.
- B. Exhibit #6 also shows the proposed orientation of closed loop system and access road. No permanent living facilities are planned, but a temporary foreman/toolpusher's trailer will be on location during the drilling operations.

**10. Plans for Restoration of the Surface:**

- A. The location and road will be rehabilitated as recommended by the BLM.
- B. Upon completion of proposed operations, if the well is completed, the reserve pit area will be closed as outlined in Section 4.6 above within the same prescribed time. Any additional caliche required for facilities will be obtained from a BLM approved caliche pit. Topsoil removed from the drill site will be used to re-contour the pit area to its original natural level and re-seeded as per BLM specifications.

**11. Surface Ownership:**

- A. The surface is owned by the U.S. Government and is administered by the Bureau of Land Management. The surface is multiple uses with the primary uses of the region for grazing of livestock and the production of oil and gas.
- B. The surface tenant for this site is Bogel Farms, Lewis Derrick, P O Box 441, Artesia, NM 88211.
- C. The proposed road routes and surface location will be restored as directed by the BLM.

**12. Other Information:**

- A. The area around the well site is grassland and the topsoil is sandy. The vegetation is moderately sparse with native prairie grasses, some mesquite and shinnery oak. No wildlife was observed but it is likely that mule deer, rabbits, coyotes and rodents traverse the area.
- B. There is no permanent or live water in the immediate area.
- C. There are no dwellings within 2 miles of this location.
- D. If needed, a Cultural Resources Examination is being prepared by Southern New Mexico Archaeological Services, Inc. P.O. Box 1, Bent New Mexico, 88314, phone # 505-671-4797 and the results will be forwarded to your office in the near future. Otherwise, **COG will be participating in the Permian Basin MOA Program.**

**13. Bond Coverage:**

Bond Coverage is Nationwide Bond # 000215

**14. Lessee's and Operator's Representative:**

The COG Operating LLC representative responsible for assuring compliance with the surface use plan is as follows:


John Coffman,  
Drilling Superintendent  
COG Operating LLC  
550 W. Texas, Suite 1300  
Midland, TX 79701  
Phone (432) 683-7443 (office)  
(432) 631-9762 (cell)

Erick Nelson.  
Division Operations Manager  
COG Operating LLC  
550 W. Texas, Suite 1300  
Midland, TX 79701  
Phone (505) 746-2210 (office)  
(432) 238-7591 (cell)

COG Operating LLC

## EXHIBIT 8

Drilling Location - H2S Safety Equipment Diagram

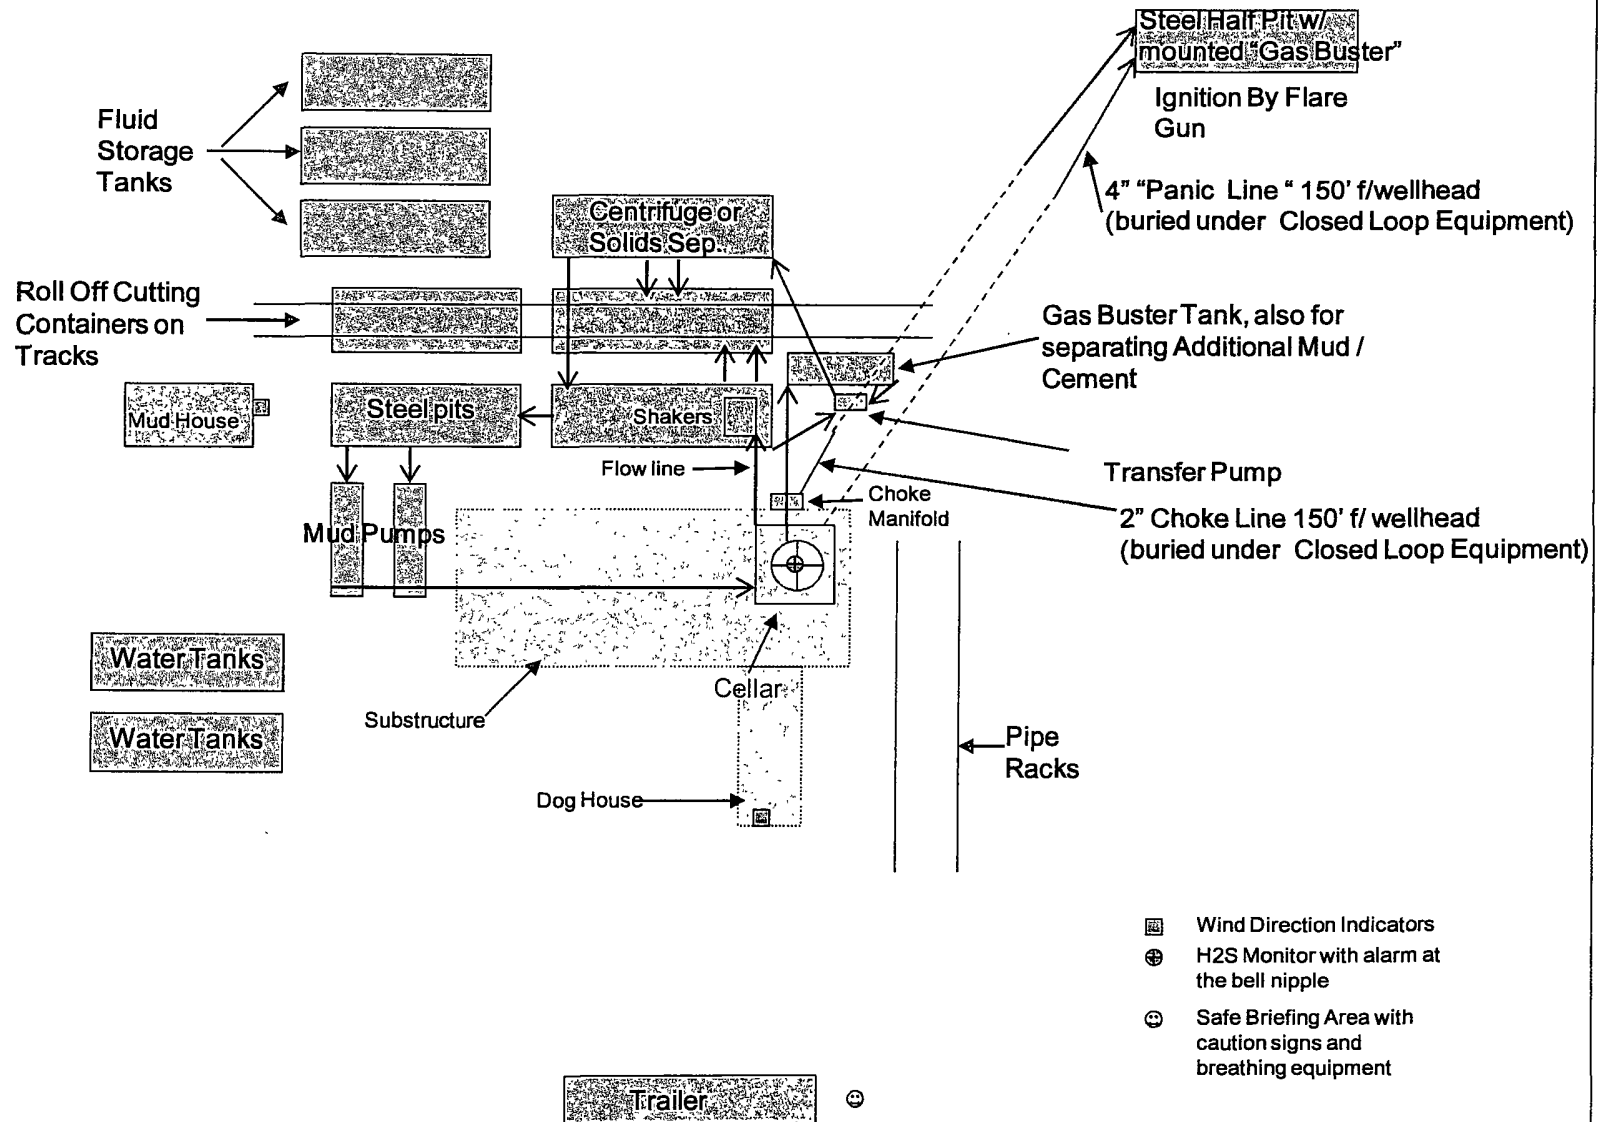

I hereby certify that I, or persons under my direct supervision, have inspected the drill site and access road proposed herein; that I am familiar with the conditions that presently exist; that I have full knowledge of State and Federal laws applicable to this operation; that the statements made in this APD package are, to the best of my knowledge, true and correct; and that the work associated with the operations proposed herein will be performed in conformity with this APD package and the terms and conditions under which it is approved. I also certify that I, or COG Operating, LLC, am responsible for the operations conducted under this application. These statements are subject to the provisions of 18 U.S.C. 1001 for the filing of false statements. Executed this 31<sup>st</sup> day of January, 2011.

Signed: Carl Bird

Printed Name: Carl Bird  
Position: Drilling Engineer  
Address: 550 W. Texas, Suite 1300, Midland, Texas 79701  
Telephone: (432) 683-7443  
Field Representative (if not above signatory): Same  
E-mail: cbird@conchoresources.com

**Exhibits:**

- |                    |                                                                                             |
|--------------------|---------------------------------------------------------------------------------------------|
| <b>Exhibit #1</b>  | <b>Wellsite and Elevation Plat<br/>Form C-102 Well location and acreage dedication plat</b> |
| <b>Exhibit #2</b>  | <b>Topographic Map (West)</b>                                                               |
| <b>Exhibit #3</b>  | <b>Vicinity Map and area roads</b>                                                          |
| <b>Exhibit #4</b>  | <b>Elevation Plat (West)</b>                                                                |
| <b>Exhibit #5</b>  | <b>Topographic extract showing wells, roads and flowlines</b>                               |
| <b>Exhibit #6</b>  | <b>Pad Layout and orientation</b>                                                           |
| <b>Exhibit #7</b>  | <b>H2S Signage</b>                                                                          |
| <b>Exhibit #8</b>  | <b>H2S Equipment location</b>                                                               |
| <b>Exhibit #9</b>  | <b>BOP and Choke diagrams</b>                                                               |
| <b>Exhibit #10</b> | <b>Form C-144 NMOCD pit permit application</b>                                              |
| <b>Exhibit #11</b> | <b>1 Mile Radius List and Map showing all wells permitted, producing and plugged</b>        |

TOP  
SOIL

30' x 30'  
Stinger

130'

Well Head

110'

140'

Steel Tank

170'

N


ROAD  
ACCESS

Exhibit #6

Not To Scale



COG OPERATING LLC  
Rig Layout-Closed Loop  
System Foster Eddy #28

SECTION 17, TOWNSHIP 17 SOUTH, RANGE 31 EAST, N.M.P.M.  
EDDY COUNTY NEW MEXICO

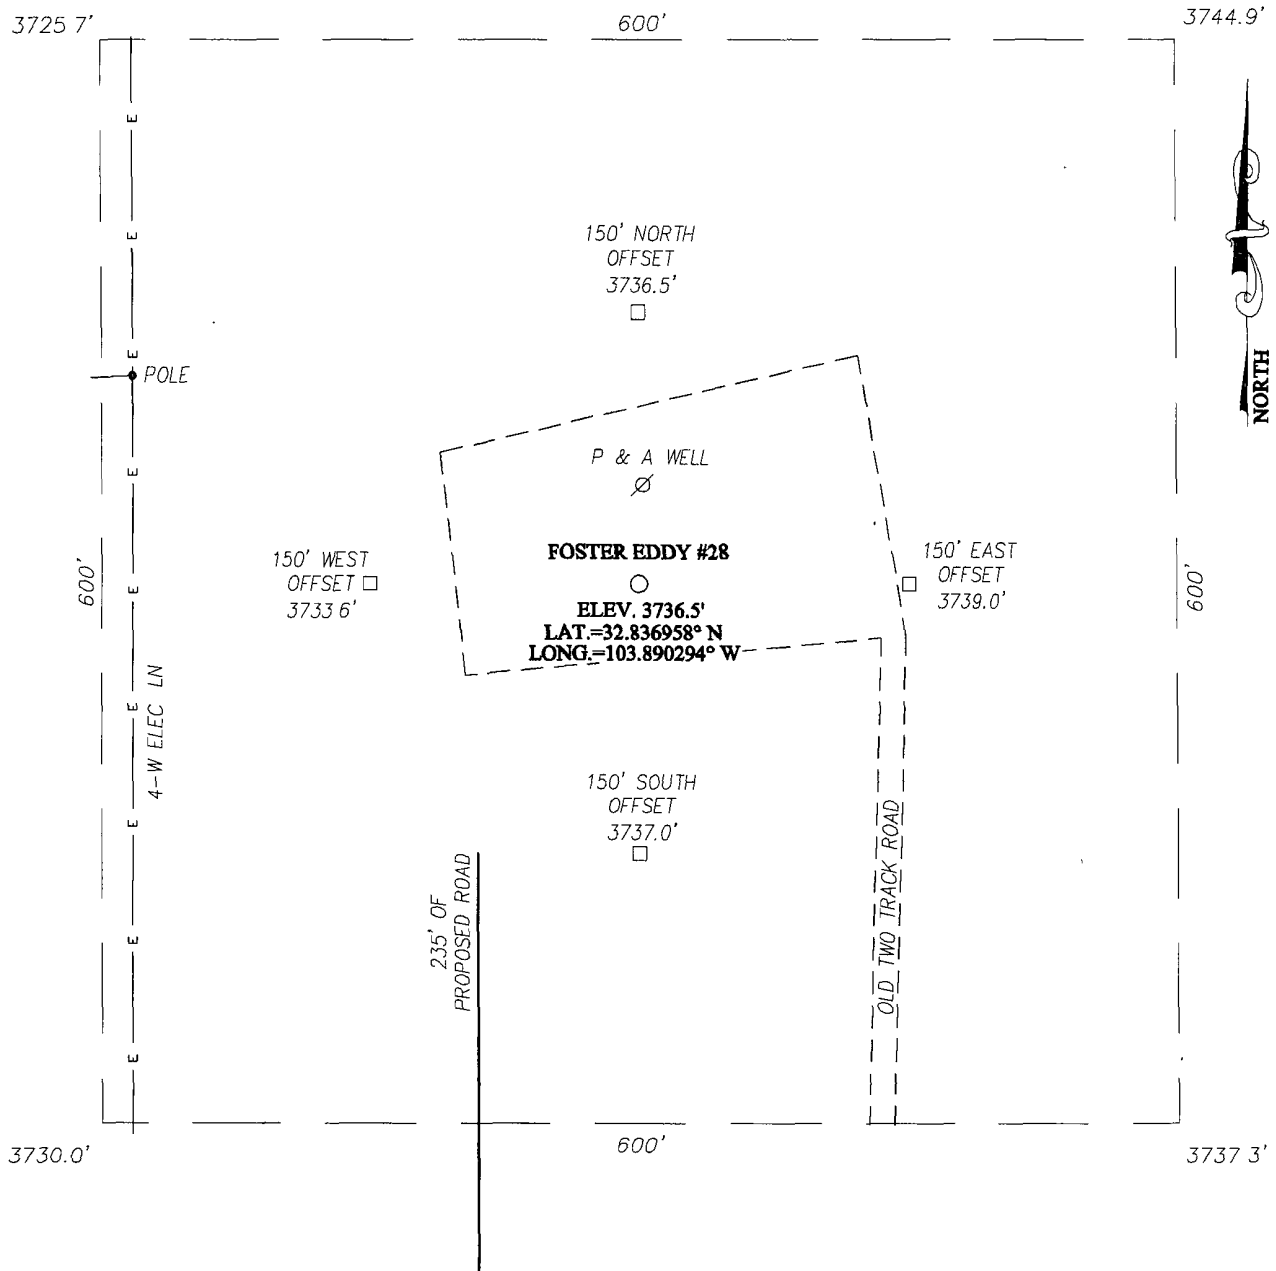

DIRECTIONS TO LOCATION

FROM THE INTERSECTION OF U.S. HWY. #82 AND CO. RD. #223 (SWEET GUM RD.), GO NORTH ON CO. RD. #223 APPROX 1.2 MILES. TURN LEFT AND GO WEST APPROX 1.0 MILE. TURN RIGHT AND GO NORTH APPROX 0.5 MILES TO THE FOSTER EDDY #15 WELL. THIS LOCATION STAKE IS APPROX 615 FEET NORTH OF EXISTING WELL PAD.

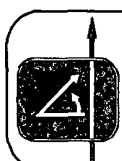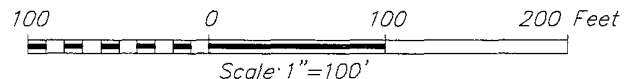

PROVIDING SURVEYING SERVICES  
SINCE 1946


**JOHN WEST SURVEYING COMPANY**  
412 N. DAL PASO  
HOBBS, N.M. 88240  
(575) 393-3117

**COG OPERATING, LLC**

FOSTER EDDY #28 WELL  
LOCATED 1715 FEET FROM THE NORTH LINE  
AND 2310 FEET FROM THE EAST LINE OF SECTION 17,  
TOWNSHIP 17 SOUTH, RANGE 31 EAST, N.M.P.M.,  
EDDY COUNTY, NEW MEXICO

|                         |                     |
|-------------------------|---------------------|
| Survey Date: 12/1/10    | Sheet 1 of 1 Sheets |
| W.O. Number: 10.11.1661 | Dr By: LA           |
| Date: 12/13/10          | 10111661            |
|                         | Scale 1"=100'       |

# VICINITY MAP

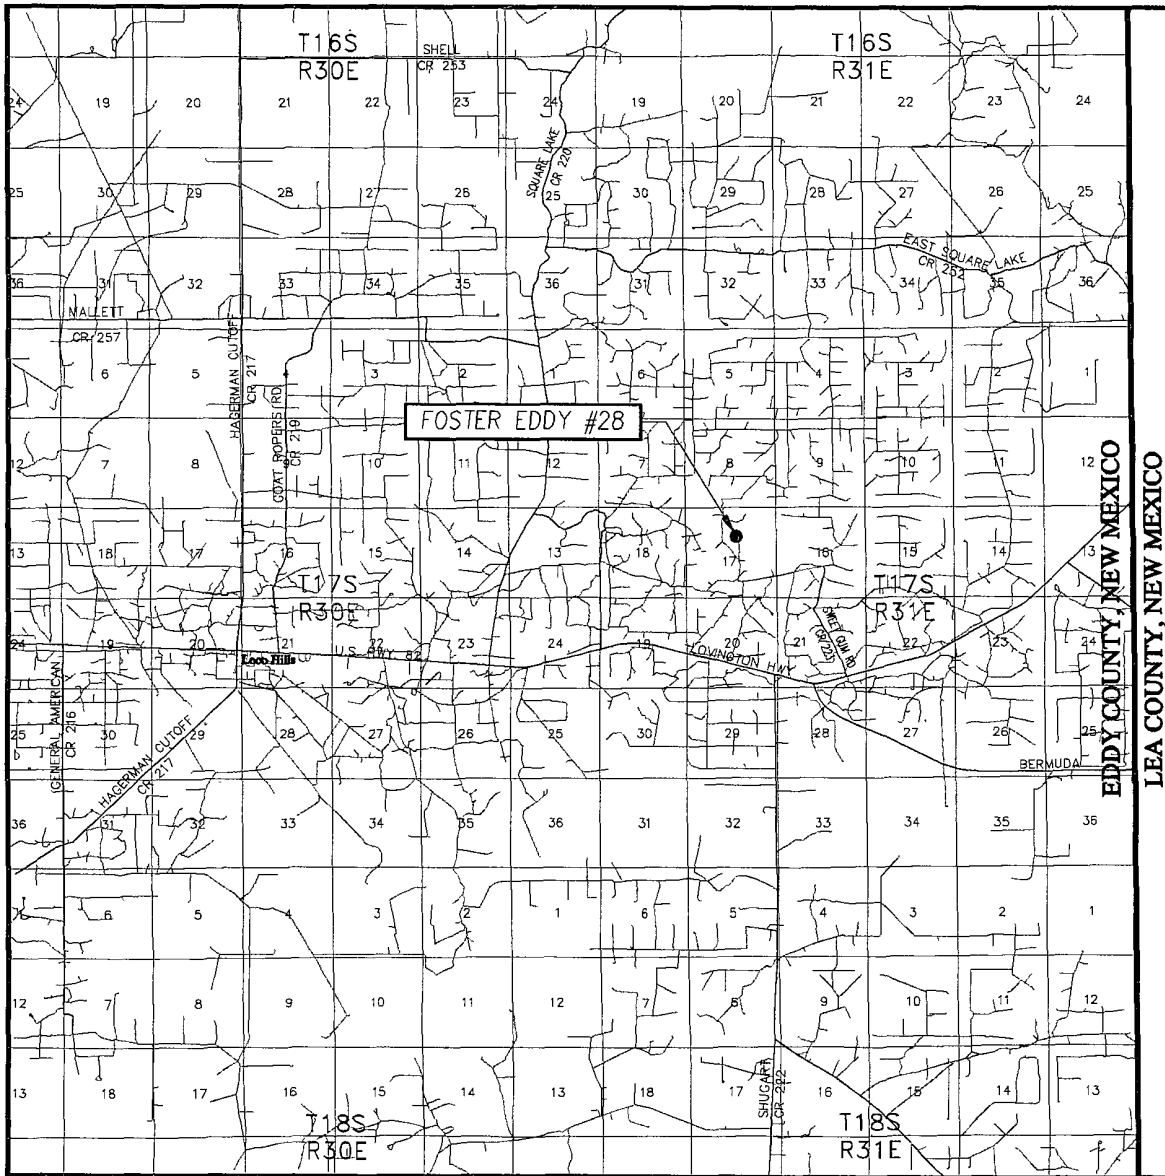

SCALE: 1" = 2 MILES


SEC. 17 TWP. 17-S RGE. 31-E  
 SURVEY N.M.P.M.  
 COUNTY EDDY STATE NEW MEXICO  
 DESCRIPTION 1715' FNL & 2310' FEL  
 ELEVATION 3737'  
 OPERATOR COG OPERATING, LLC  
 LEASE FOSTER EDDY



PROVIDING SURVEYING SERVICES  
 SINCE 1946  
**JOHN WEST SURVEYING COMPANY**  
 412 N DAL PASO  
 HOBBS, N.M. 88240  
 (575) 393-3117





NORTH

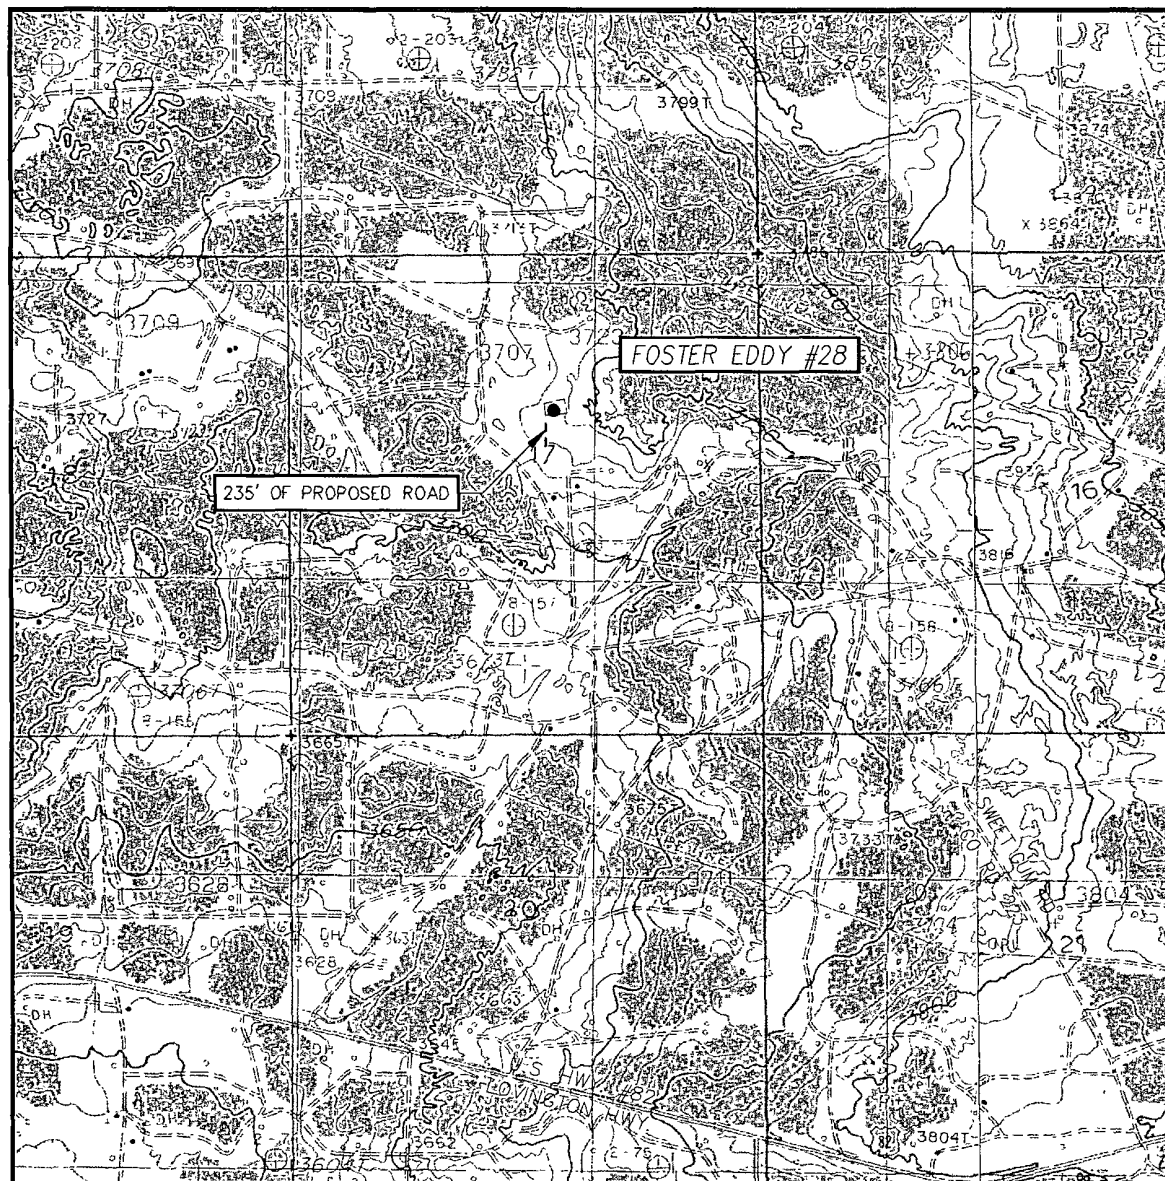

CONTOUR INTERVAL:  
LOCO HILLS, NM - 10'  
MALJAMAR, NM - 10'

U.S.G.S. TOPOGRAPHIC MAP  
LOCO HILLS, NM

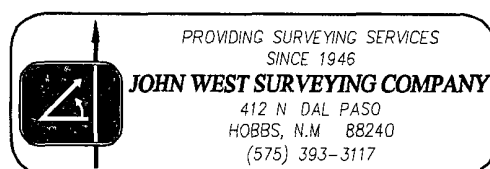


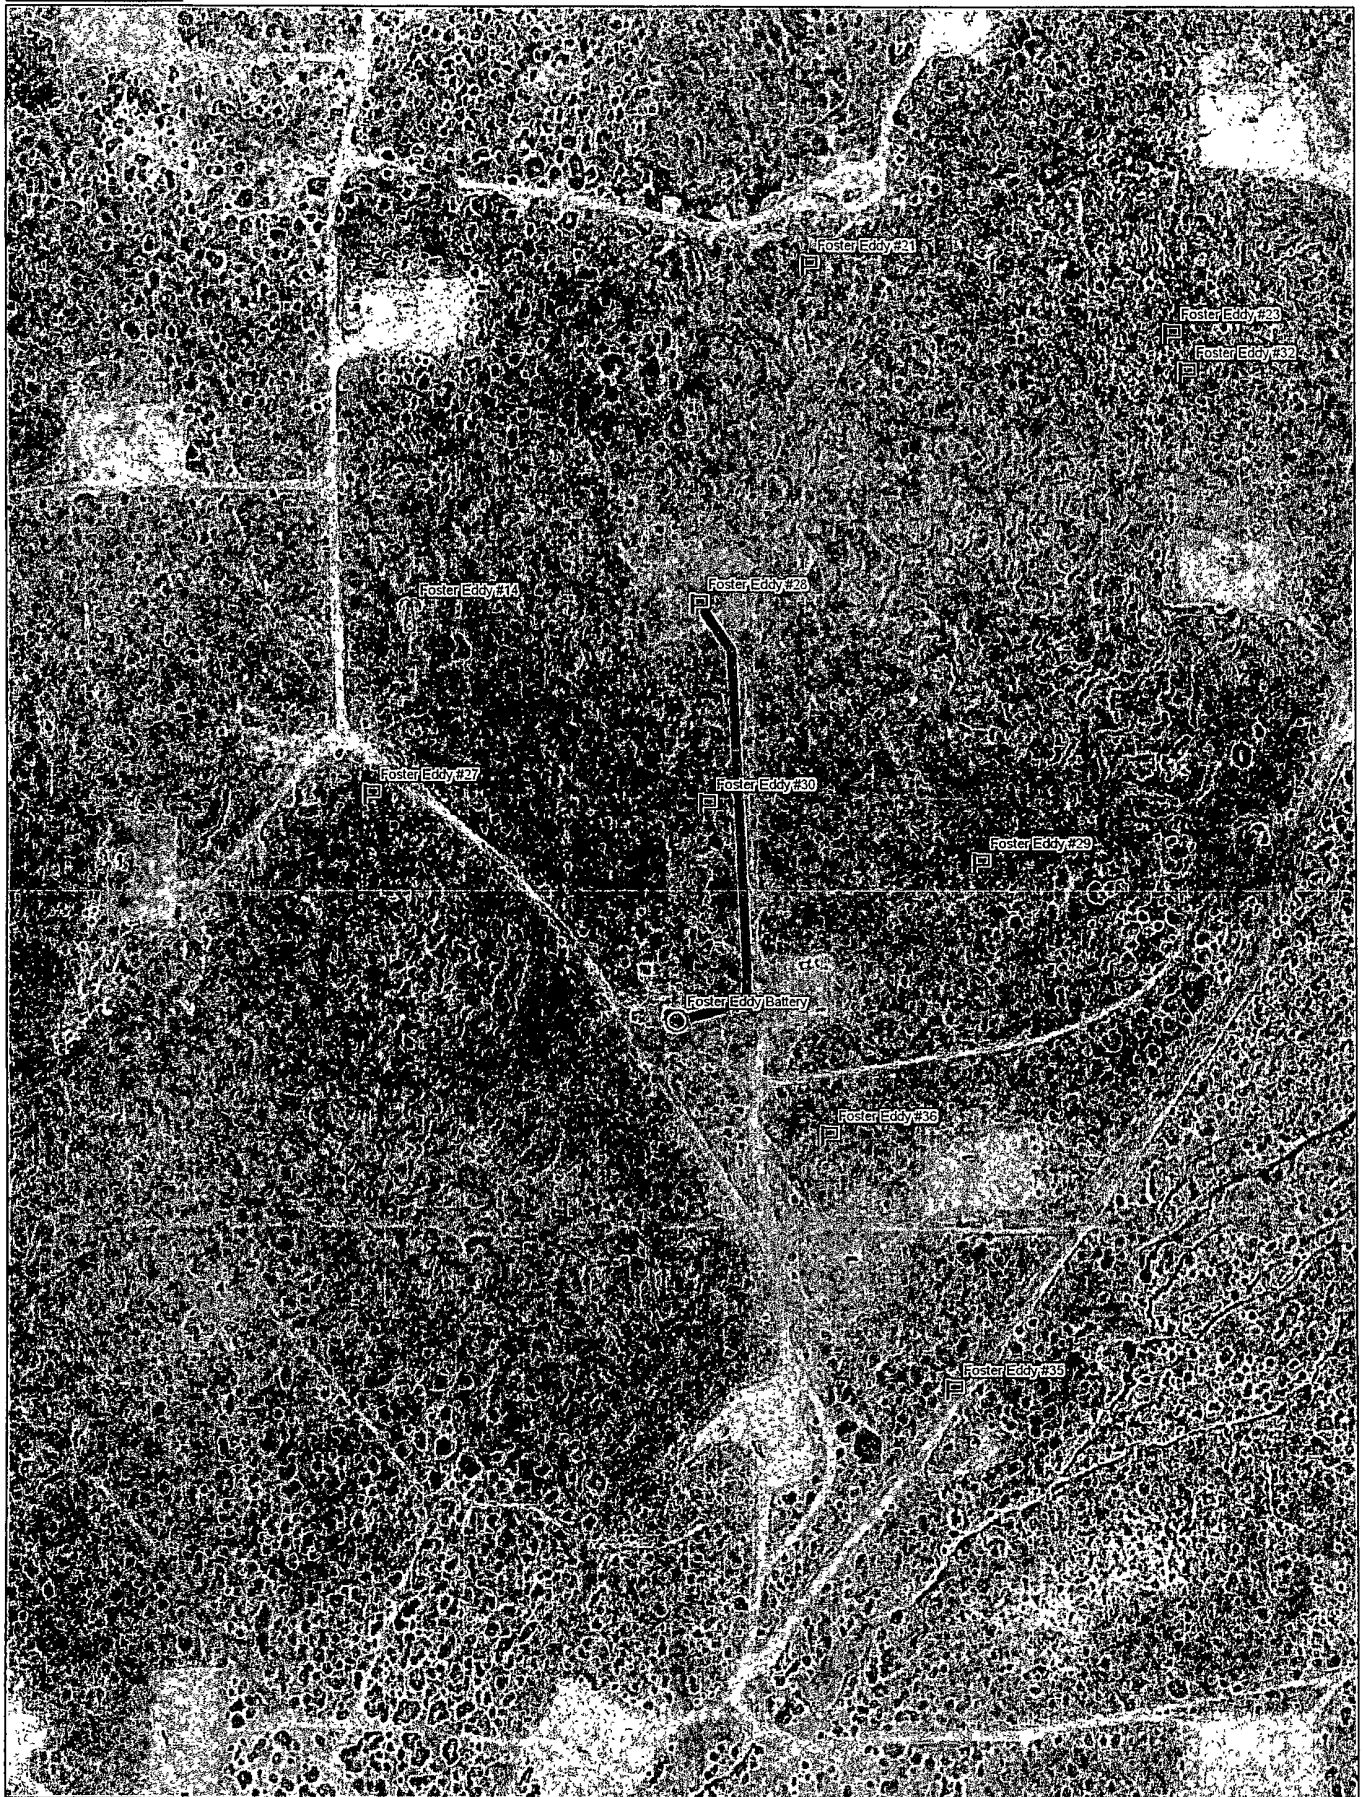


Data use subject to license.

© DeLorme. XMap® 7

www.delorme.com

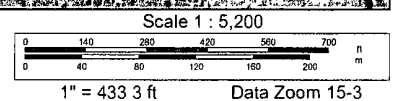


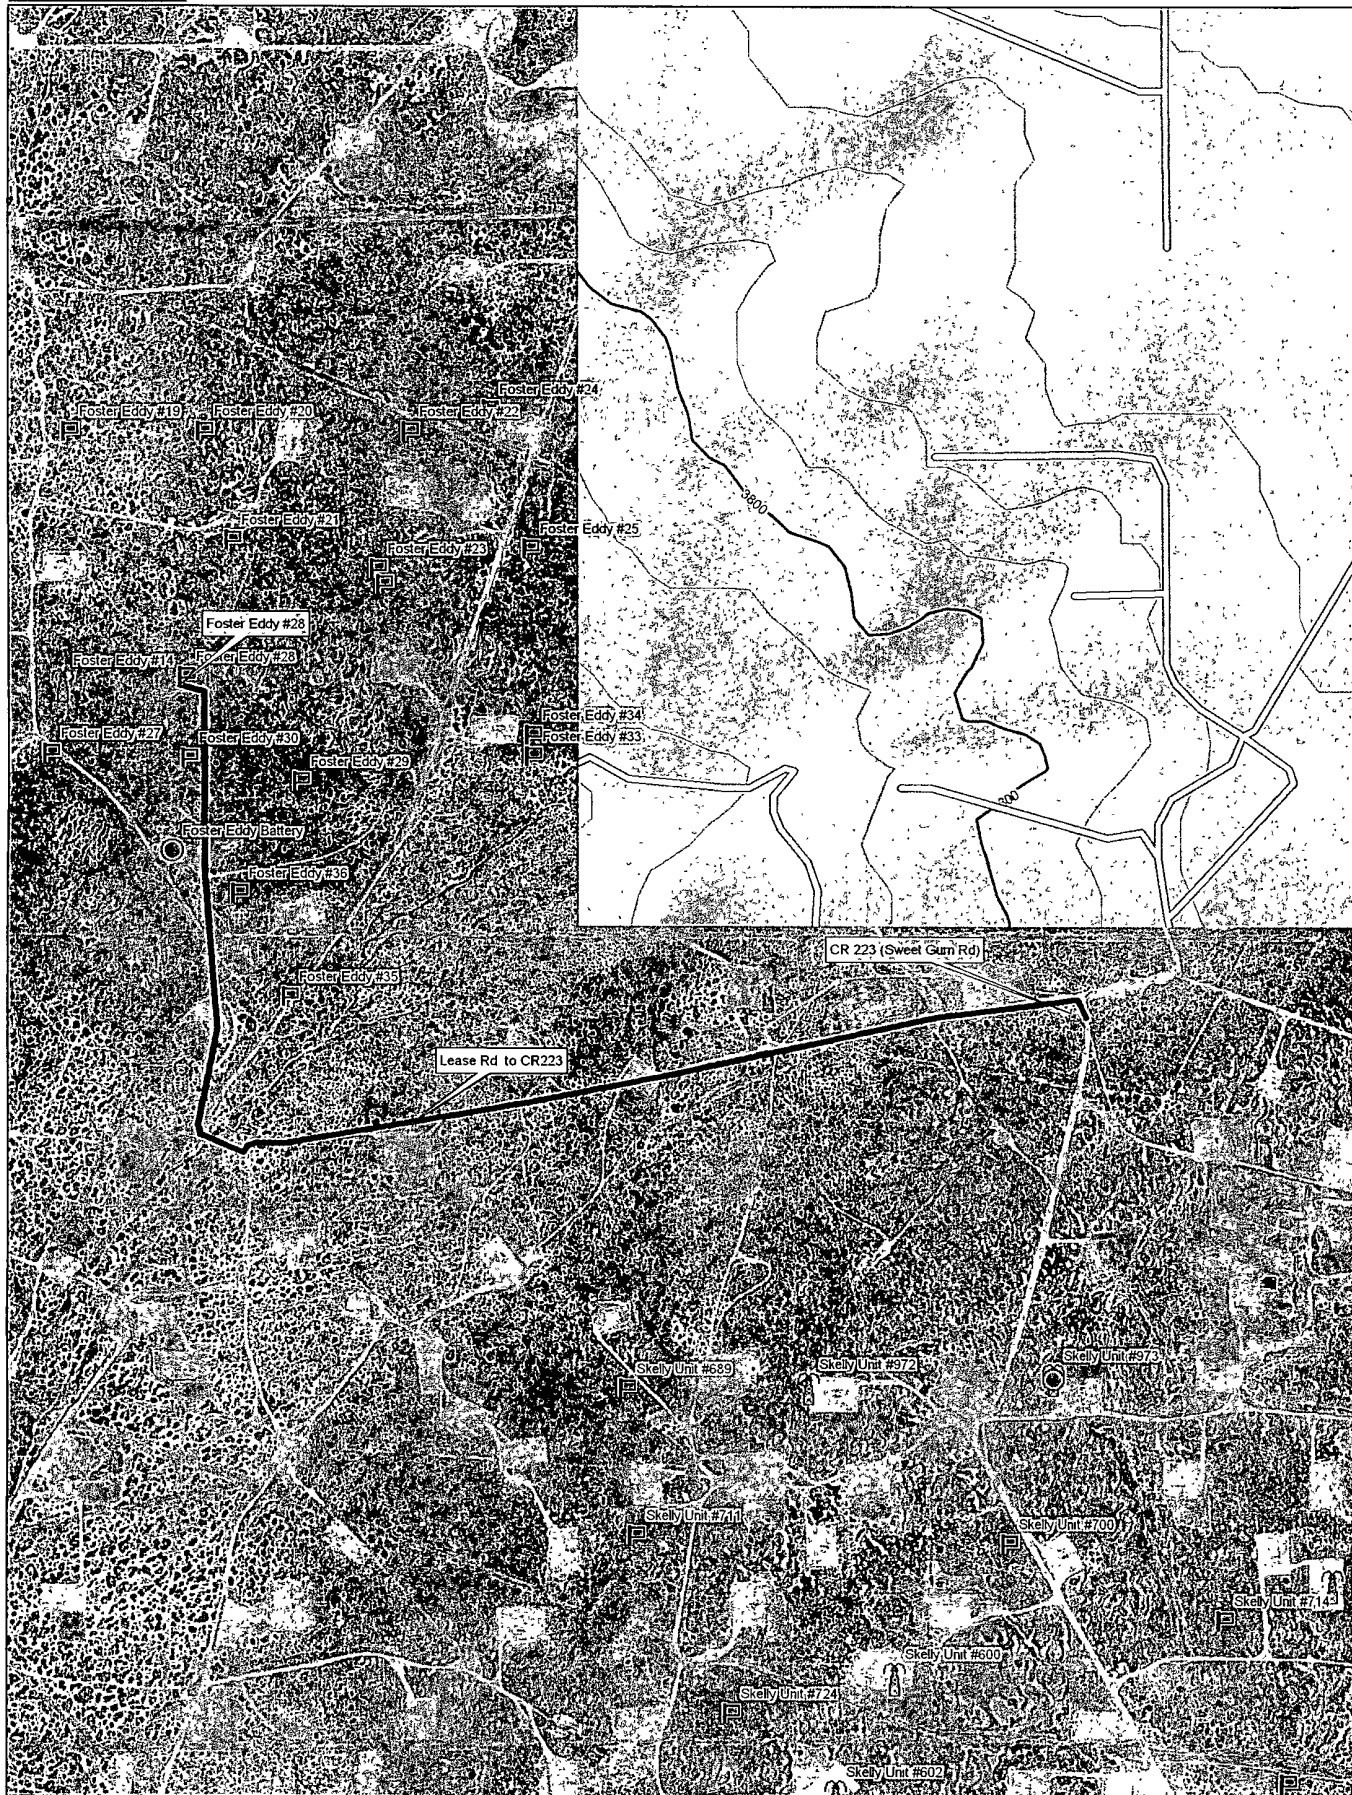


Data use subject to license.

© DeLorme XMap® 7.

www.delorme.com

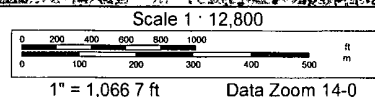

## Offset wells to Foster Eddy #28

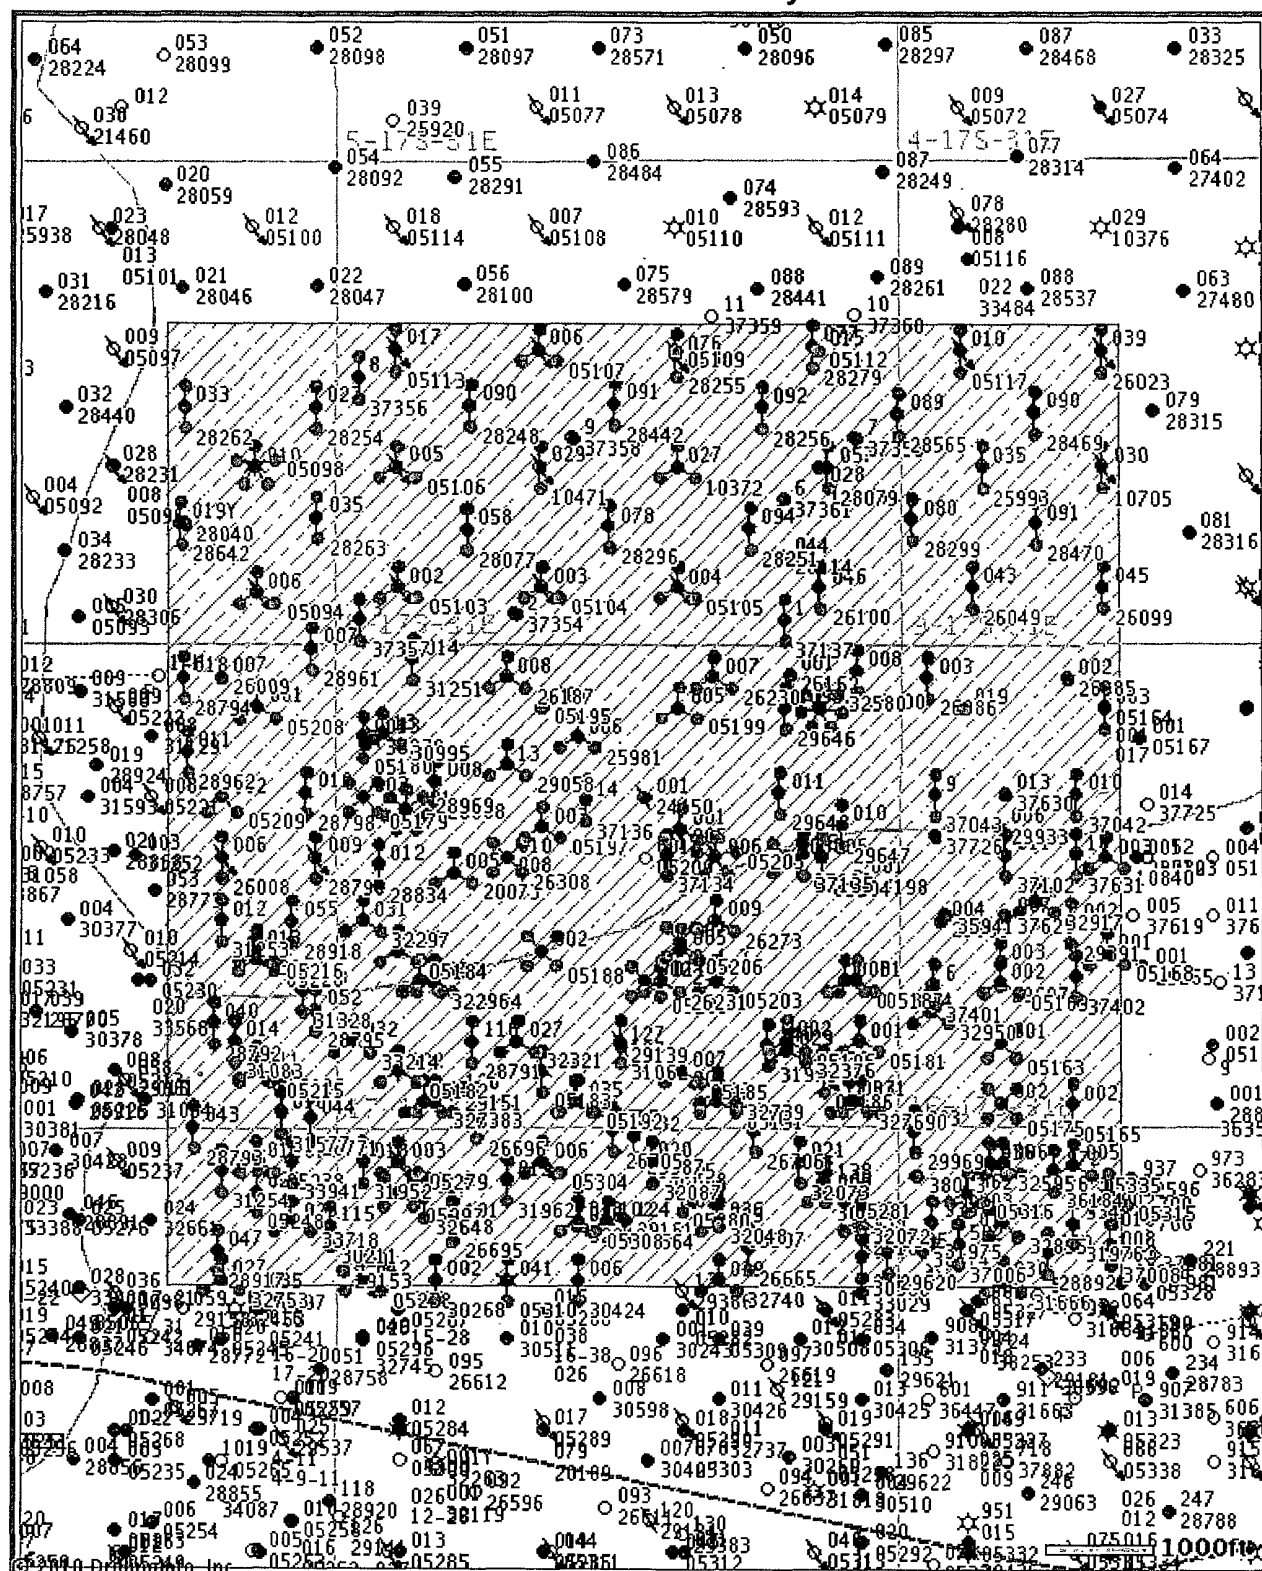

© 2010 Drilling Info, Inc. All rights reserved. All data and information is provided "As Is" and subject to the [DI subscription agreement](#).

## Offset wells to Foster Eddy #28

| API#         | Operator           | County | Legal              | Lease               | Well# | Date Issued | Permitted Depth | Permit TVD | Images | Doc  | Total Depth | Well Type | Well Status   | Permit#        |
|--------------|--------------------|--------|--------------------|---------------------|-------|-------------|-----------------|------------|--------|------|-------------|-----------|---------------|----------------|
| 30-015-38013 | COG OPERATING LLC  | EDDY   | S:21, T:17S, R:31E | SKELLY UNIT         | 689   | 7/15/2010   | 6,700           |            | Yes    | link | 6,700       | PO        | Active        | TEMP154661096  |
| 30-015-38014 | COG OPERATING LLC  | EDDY   | S:21, T:17S, R:31E | SKELLY UNIT         | 711   | 7/15/2010   | 6,927           | 6,900      | Yes    | link | 6,927       | PO        | Active        | TEMP1907393795 |
| 30-015-37726 | COG OPERATING LLC  | EDDY   | S:16, T:17S, R:31E | YUCCA STATE         | 015   | 4/6/2010    | 6,700           |            | Yes    | link | 6,700       | PO        | Active Permit | TEMP973691507  |
| 30-015-37630 | COG OPERATING LLC  | EDDY   | S:16, T:17S, R:31E | YUCCA STATE         | 013   | 3/3/2010    | 6,700           |            | Yes    | link | 6,700       | PO        | Active Permit | TEMP44763248   |
| 30-015-37631 | COG OPERATING LLC  | EDDY   | S:16, T:17S, R:31E | YUCCA STATE         | 016   | 3/3/2010    | 6,700           |            | Yes    | link | 6,738       | O         | Active Permit | TEMP902954678  |
| 30-015-37620 | COG OPERATING LLC  | EDDY   | S:16, T:17S, R:31E | YUCCA STATE         | 007   | 3/2/2010    | 6,700           |            | Yes    | link | 6,700       | PO        | Active Permit | TEMP47443504   |
| 30-015-37401 | COG OPERATING LLC  | EDDY   | S:16, T:17S, R:31E | YUCCA STATE         | 006   | 12/2/2009   | 6,900           |            | Yes    | link | 6,533       | O         | Active Permit | TEMP854667832  |
| 30-015-37402 | COG OPERATING LLC  | EDDY   | S:16, T:17S, R:31E | YUCCA STATE         | 008   | 12/2/2009   | 6,900           |            | Yes    | link | 6,625       | O         | Active Permit | TEMP1089388451 |
| 30-015-37354 | MARBOB ENERGY CORP | EDDY   | S:8, T:17S, R:31E  | NFE FEDERAL         | 2     | 10/16/2009  | 6,275           |            | Yes    | link | 6,275       | PO        | Active Permit | TEMP200447382  |
| 30-015-37356 | MARBOB ENERGY CORP | EDDY   | S:8, T:17S, R:31E  | NFE FEDERAL         | 8     | 10/16/2009  | 6,275           |            | Yes    | link | 6,275       | O         | Active Permit | TEMP1074061652 |
| 30-015-37358 | MARBOB ENERGY CORP | EDDY   | S:8, T:17S, R:31E  | NFE FEDERAL         | 9     | 10/16/2009  | 6,325           |            | Yes    | link | 6,325       | PO        | Active Permit | TEMP921581632  |
| 30-015-37361 | MARBOB ENERGY CORP | EDDY   | S:8, T:17S, R:31E  | NFE FEDERAL         | 6     | 10/16/2009  | 6,425           |            | Yes    | link | 6,425       | PO        | Active Permit | TEMP414526909  |
| 30-015-37357 | MARBOB ENERGY CORP | EDDY   | S:8, T:17S, R:31E  | NFE FEDERAL         | 3     | 10/16/2009  | 6,300           |            | Yes    | link | 6,300       | O         | Active Permit | TEMP2019040008 |
| 30-015-37355 | MARBOB ENERGY CORP | EDDY   | S:8, T:17S, R:31E  | NFE FEDERAL         | 7     | 10/16/2009  | 6,500           |            | Yes    | link | 6,500       | PO        | Active Permit | TEMP825369216  |
| 30-015-37137 | MARBOB ENERGY CORP | EDDY   | S:8, T:17S, R:31E  | NFE FEDERAL         | 1     | 6/17/2009   | 7,200           |            | Yes    | link | 6,410       | O         | Active Permit | TEMP2061890554 |
| 30-015-37134 | MARBOB ENERGY CORP | EDDY   | S:17, T:17S, R:31E | FOSTER EDDY FEDERAL | 15    | 6/17/2009   | 7,280           |            | Yes    | link | 7,200       | O         | Active Permit | TEMP1521688061 |
| 30-015-37136 | MARBOB ENERGY CORP | EDDY   | S:17, T:17S, R:31E | FOSTER EDDY FEDERAL | 14    | 6/17/2009   | 6,350           |            | Yes    | link | 6,350       | O         | Active Permit | TEMP1619054127 |
| 30-015-37135 | MARBOB ENERGY CORP | EDDY   | S:17, T:17S, R:31E | FOSTER EDDY FEDERAL | 16    | 6/17/2009   | 7,200           |            | Yes    | link | 6,374       | O         | Active Permit | TEMP227488519  |
| 30-015-37102 | COG OPERATING LLC  | EDDY   | S:16, T:17S, R:31E | YUCCA STATE         | 011   | 5/28/2009   | 6,600           |            | Yes    | link | 6,615       | O         | Active Permit | TEMP1845073437 |
|              | COG OPERATING      |        |                    | YUCCA               |       |             |                 |            |        |      |             |           |               |                |

|              |                                        |      |                    |               |     |            |        |  |     |      |        |    |               |                |
|--------------|----------------------------------------|------|--------------------|---------------|-----|------------|--------|--|-----|------|--------|----|---------------|----------------|
| 30-015-37043 | LLC                                    | EDDY | S 16, T 17S, R:31E | STATE         | 009 | 4/17/2009  | 6,600  |  | Yes | link | 6,615  | O  | Active Permit | TEMP1755783776 |
| 30-015-37042 | COG OPERATING LLC                      | EDDY | S:16, T:17S, R 31E | YUCCA STATE   | 010 | 4/17/2009  | 6,600  |  | Yes | link | 6,600  | PO | Active Permit | TEMP1414514868 |
| 30-015-37008 | FOREST OIL CORPORATION                 | EDDY | S:21, T:17S, R 31E | SKELLY UNIT   | 503 | 2/24/2009  | 4,600  |  | Yes | link | 3,900  | O  | Active Permit | TEMP61890653   |
| 30-015-37006 | FOREST OIL CORPORATION                 | EDDY | S:21, T:17S, R:31E | SKELLY UNIT   | 502 | 2/23/2009  | 4,600  |  | Yes | link | 3,900  | O  | Active Permit | TEMP311639829  |
| 30-015-36184 | CHEVRON USA, INC. or CHEVRON USA INC   | EDDY | S:21, T:17S, R:31E | SKELLY UNIT   | 972 | 2/22/2008  | 6,400  |  | Yes | link | 6,415  | O  | Active Permit | TEMP1785161907 |
| 30-015-35941 | COG OPERATING LLC                      | EDDY | S:16, T:17S, R:31E | YUCCA STATE   | 004 | 11/30/2007 | 6,400  |  | Yes | link | 6,400  | PO | Active Permit | TEMP147263497  |
| 30-015-33941 | MARBOB ENERGY CORP                     | EDDY | S:19, T:17S, R 31E | TOONY FEDERAL | 021 | 2/2/2005   | 6,000  |  | No  | link | 5,240  | O  | Active        | TEMP1420103592 |
| 30-015-33718 | MARBOB ENERGY CORP                     | EDDY | S:19, T:17S, R:31E | TONY FEDERAL  | 26  | 11/1/2004  | 6,000  |  | No  | link | 5,180  | O  | Active        | TEMP1852080255 |
| 30-015-33718 | MARBOB ENERGY CORP                     | EDDY | S:19, T 17S, R:31E | TONY FEDERAL  | 026 | 10/31/2004 |        |  | No  | link | 5,180  | O  | Active        | TEMP1353972459 |
| 30-015-33214 | MARBOB ENERGY CORP                     | EDDY | S:17, T:17S, R:31E | LEE FEDERAL   | 032 | 9/30/2003  | 6,000  |  | No  | link | 5,230  | O  | Active        | TEMP1596245163 |
| 30-015-30500 | MARBOB ENERGY CORP                     | EDDY | S:20, T:17S, R:31E | LEE FEDERAL   | 005 | 9/30/2003  |        |  | No  | link | 6,000  | O  | Active        | TEMP839326142  |
| 30-015-33214 | MARBOB ENERGY CORP                     | EDDY | S:17, T:17S, R 31E | LEE FEDERAL   | 032 | 8/31/2003  |        |  | No  | link | 5,230  | O  | Active        | TEMP1983178633 |
| 30-015-32950 | THE WISER OIL CO                       | EDDY | S:16, T:17S, R 31E | STATE AZ      | 004 | 8/19/2003  | 3,800  |  | No  | link | 3,800  | O  | Active        | TEMP1399836446 |
| 30-015-32950 | WISER OIL CO (THE)                     | EDDY | S 16, T:17S, R:31E | STATE AZ      | 004 | 7/31/2003  |        |  | No  | link | 3,800  | O  | Active        | TEMP1838567242 |
| 30-015-32917 | THE WISER OIL CO                       | EDDY | S:16, T:17S, R 31E | STATE "A"     | 4   | 7/30/2003  | 3,800  |  | No  | link | 4,000  | O  | Active        | TEMP1106507018 |
| 30-015-32917 | WISER OIL CO (THE)                     | EDDY | S 16, T:17S, R:31E | STATE A       | 004 | 6/30/2003  |        |  | No  | link | 4,000  | O  | Active        | TEMP1026548903 |
| 30-015-32895 | CHEVRON USA, INC or CHEVRON USA INC    | EDDY | S:21, T:17S, R:31E | SKELLY UNIT   | 952 | 6/24/2003  | 11,800 |  | No  | link | 11,850 | O  | Active        | TEMP15204693   |
| 30-015-32895 | CHEVRON USA, INC. or CHEVRON U S A INC | EDDY | S:21, T:17S, R:31E | SKELLY UNIT   | 952 | 5/31/2003  |        |  | No  | link | 11,850 | O  | Active        | TEMP174668866  |
| 30-015-32769 | MARBOB ENERGY CORP                     | EDDY | S:17, T:17S, R:31E | LEE FEDERAL   | 037 | 4/28/2003  | 6,000  |  | No  | link | 5,281  | O  | Active        | TEMP1448272775 |
| 30-015-32753 | MARBOB ENERGY CORP                     | EDDY | S 19, T:17S, R:31E | TONY FEDERAL  | 027 | 4/18/2003  | 6,000  |  | No  | link | 5,150  | O  | Active        | TEMP1947151592 |
| 30-015-32738 | MARBOB ENERGY CORP                     | EDDY | S:17, T:17S, R:31E | LEE FEDERAL   | 034 | 4/8/2003   | 6,000  |  | No  | link | 5,206  | O  | Active        | TEMP975843014  |
| 30-015-32739 | MARBOB ENERGY CORP                     | EDDY | S:17, T:17S, R:31E | LEE FEDERAL   | 036 | 4/8/2003   | 6,000  |  | No  | link | 5,260  | O  | Active        | TEMP279207898  |
| 30-015-32740 | MARBOB ENERGY CORP                     | EDDY | S:20, T:17S, R:31E | LEE FEDERAL   | 039 | 4/8/2003   | 6,000  |  | No  | link | 5,218  | O  | Active        | TEMP256122964  |
| 30-015-32744 | MARBOB ENERGY CORP                     | EDDY | S:17, T:17S, R 31E | LEE FEDERAL   | 035 | 4/8/2003   | 6,000  |  | No  | link | 5,233  | O  | Active        | TEMP355388181  |
| 30-015-30500 | MARBOB ENERGY CORP                     | EDDY | S:20, T 17S, R:31E | LEE FEDERAL   | 005 | 4/8/2003   | 6,000  |  | No  | link | 6,000  | O  | Active        | TEMP1342682235 |

|              |                                              |      |                    |                           |     |            |        |  |    |      |        |    |                |                  |
|--------------|----------------------------------------------|------|--------------------|---------------------------|-----|------------|--------|--|----|------|--------|----|----------------|------------------|
| 30-015-32738 | MARBOB ENERGY CORP                           | EDDY | S:17, T:17S, R:31E | LEE FEDERAL               | 034 | 3/31/2003  |        |  | No | link | 5,206  | O  | Active         | TEMP1516369238   |
| 30-015-32739 | MARBOB ENERGY CORP                           | EDDY | S:17, T:17S, R:31E | LEE FEDERAL               | 036 | 3/31/2003  |        |  | No | link | 5,260  | O  | Active         | TEMP504301861    |
| 30-015-32740 | MARBOB ENERGY CORP                           | EDDY | S:20, T:17S, R:31E | LEE FEDERAL               | 039 | 3/31/2003  |        |  | No | link | 5,218  | O  | Active         | TEMP865388900    |
| 30-015-32744 | MARBOB ENERGY CORP                           | EDDY | S:17, T:17S, R:31E | LEE FEDERAL               | 035 | 3/31/2003  |        |  | No | link | 5,233  | O  | Active         | TEMP1641634934   |
| 30-015-32753 | MARBOB ENERGY CORP                           | EDDY | S:19, T:17S, R:31E | TONY FEDERAL              | 027 | 3/31/2003  |        |  | No | link | 5,150  | O  | Active         | TEMP712919421    |
| 30-015-32769 | MARBOB ENERGY CORP                           | EDDY | S:17, T:17S, R:31E | LEE FEDERAL               | 037 | 3/31/2003  |        |  | No | link | 5,281  | O  | Active         | TEMP1145322532   |
| 30-015-32648 | MARBOB ENERGY CORP                           | EDDY | S:20, T:17S, R:31E | LEE FEDERAL               | 17  | 2/18/2003  | 6,000  |  | No | link | 5,191  | O  | Active         | TEMP1507608544   |
| 30-015-32595 | CHEVRON USA, INC. or CHEVRON USA INC         | EDDY | S:21, T:17S, R:31E | SKELLY UNIT               | 936 | 1/16/2003  | 5,500  |  | No | link | 5,265  | O  | Active         | TEMP1629770641   |
| 30-015-32580 | OXY USA WTP LIMITED PARTNERSHIP              | EDDY | S:17, T:17S, R:31E | OXY PISTACHIO RSG FEDERAL | 1   | 1/9/2003   | 12,400 |  | No | link | 11,920 | O  | Active         | TEMP1327373669   |
| 30-015-05168 | WISER OIL CO (THE)                           | EDDY | S:16, T:17S, R:31E | STATE A                   | 001 | 1/1/2003   | 0      |  | No | link | 3,630  | O  | Active         | TEMP497519558    |
| 30-015-05169 | WISER OIL CO (THE)                           | EDDY | S:16, T:17S, R:31E | STATE A                   | 002 | 1/1/2003   | 0      |  | No | link | 3,585  | O  | Active         | TEMP1567860350   |
| 30-015-10840 | WISER OIL CO (THE)                           | EDDY | S:16, T:17S, R:31E | STATE A                   | 003 | 1/1/2003   | 0      |  | No | link | 0      | O  | Active         | TEMP1060236794   |
| 30-015-05188 | WISER OIL CO (THE)                           | EDDY | S:17, T:17S, R:31E | SUPERIOR FOSTER           | 002 | 1/1/2003   | 0      |  | No | link | 0      | O  | Active         | TEMP2101413484   |
| 30-015-05189 | WISER OIL CO (THE)                           | EDDY | S:17, T:17S, R:31E | SUPERIOR FOSTER           | 003 | 1/1/2003   | 0      |  | No | link | 0      | O  | Active         | TEMP2062553846   |
| 30-015-32595 | CHEVRON USA, INC. or CHEVRON U S A INC       | EDDY | S:21, T:17S, R:31E | SKELLY UNIT               | 936 | 12/31/2002 |        |  | No | link | 5,265  | O  | Active         | TEMP1822004581   |
| 30-015-32580 | MARBOB ENERGY CORP                           | EDDY | S:17, T:17S, R:31E | OXY PISTACHIO RSG FEDERAL | 001 | 12/31/2002 |        |  | No | link | 11,920 | O  | Active         | TEMP1720635388   |
| 30-015-31979 | DEVON ENERGY PRODUCTION COMPANY, LP          | EDDY | S:17, T:17S, R:31E | TURNER B                  | 140 | 7/31/2002  |        |  | No | link | 3,700  | PO | Active Permit  | TEMP2030813936   |
| 30-015-32376 | MARBOB ENERGY CORP                           | EDDY | S:17, T:17S, R:31E | LEE FEDERAL               | 029 | 7/15/2002  | 6,000  |  | No | link | 5,316  | O  | Active         | TMP0000000012386 |
| 30-015-05094 | MERIT ENERGY CO or MERIT ENERGY COMPANY, LLC | EDDY | S:7, T:17S, R:31E  | J L KEEL A                | 006 | 7/1/2002   | 0      |  | No | link | 0      | I  | Injection Well | TEMP290353400    |
| 30-015-05098 | MERIT ENERGY CO or MERIT ENERGY COMPANY, LLC | EDDY | S:7, T:17S, R:31E  | J L KEEL A                | 010 | 7/1/2002   |        |  | No | link |        | G  | Active         | TEMP492731322    |
|              | MERIT ENERGY CO or                           |      |                    |                           |     |            |        |  |    |      |        |    |                |                  |

|              |                                              |      |                    |            |     |          |   |    |      |       |    |                |                |
|--------------|----------------------------------------------|------|--------------------|------------|-----|----------|---|----|------|-------|----|----------------|----------------|
| 30-015-05103 | MERIT ENERGY COMPANY, LLC                    | EDDY | S:8, T:17S, R:31E  | J L KEEL B | 002 | 7/1/2002 | 0 | No | link | 0     | I  | Injection Well | TEMP589952083  |
| 30-015-05104 | MERIT ENERGY CO or MERIT ENERGY COMPANY, LLC | EDDY | S:8, T:17S, R:31E  | J L KEEL B | 003 | 7/1/2002 | 0 | No | link | 0     | I  | Injection Well | TEMP714610727  |
| 30-015-05105 | MERIT ENERGY CO or MERIT ENERGY COMPANY, LLC | EDDY | S:8, T:17S, R:31E  | J L KEEL B | 004 | 7/1/2002 | 0 | No | link | 0     | I  | Injection Well | TEMP728846436  |
| 30-015-05106 | MERIT ENERGY CO or MERIT ENERGY COMPANY, LLC | EDDY | S:8, T:17S, R:31E  | J L KEEL B | 005 | 7/1/2002 |   | No | link | 3,650 | I  | Injection Well | TEMP467601933  |
| 30-015-05107 | MERIT ENERGY CO or MERIT ENERGY COMPANY, LLC | EDDY | S:8, T:17S, R:31E  | J L KEEL B | 006 | 7/1/2002 |   | No | link | 3,800 | I  | Injection Well | TEMP566867149  |
| 30-015-05113 | MERIT ENERGY CO or MERIT ENERGY COMPANY, LLC | EDDY | S:8, T:17S, R:31E  | J L KEEL B | 017 | 7/1/2002 | 0 | No | link | 0     | I  | Injection Well | TEMP448469874  |
| 30-015-05117 | MERIT ENERGY CO or MERIT ENERGY COMPANY, LLC | EDDY | S:9, T:17S, R:31E  | H E WEST B | 010 | 7/1/2002 |   | No | link |       | I  | Injection Well | TEMP297263556  |
| 30-015-05181 | MERIT ENERGY CO or MERIT ENERGY COMPANY, LLC | EDDY | S:17, T:17S, R:31E | TURNER B   | 001 | 7/1/2002 | 0 | No | link | 0     | O  | Active         | TEMP1122090460 |
| 30-015-05182 | MERIT ENERGY CO or MERIT ENERGY COMPANY, LLC | EDDY | S:17, T:17S, R:31E | TURNER B   | 002 | 7/1/2002 | 0 | No | link | 3,407 | G  | Active         | TEMP1162489095 |
| 30-015-05183 | MERIT ENERGY CO or MERIT ENERGY COMPANY, LLC | EDDY | S:17, T:17S, R:31E | TURNER B   | 004 | 7/1/2002 | 0 | No | link | 0     | G  | Active         | TEMP1188652020 |
| 30-015-05184 | MERIT ENERGY CO or MERIT ENERGY COMPANY, LLC | EDDY | S:17, T:17S, R:31E | TURNER B   | 005 | 7/1/2002 |   | No | link |       | PI | Active         | TEMP901244592  |
| 30-015-05185 | MERIT ENERGY CO or MERIT ENERGY COMPANY, LLC | EDDY | S:17, T:17S, R:31E | TURNER B   | 007 | 7/1/2002 | 0 | No | link | 0     | I  | Injection Well | TEMP1025903235 |
|              | MERIT ENERGY CO or                           |      |                    |            |     |          |   |    |      |       |    |                |                |

|              |                                              |      |                    |                |     |          |   |    |      |       |    |                       |                |
|--------------|----------------------------------------------|------|--------------------|----------------|-----|----------|---|----|------|-------|----|-----------------------|----------------|
| 30-015-05186 | MERIT ENERGY COMPANY, LLC                    | EDDY | S 17, T 17S, R 31E | TURNER B       | 030 | 7/1/2002 | 0 | No | link | 0     | I  | Injection Well        | TEMP1063223879 |
| 30-015-05190 | MERIT ENERGY CO or MERIT ENERGY COMPANY, LLC | EDDY | S:17, T:17S, R 31E | TURNER B       | 031 | 7/1/2002 |   | No | link |       | O  | Temporarily Abandoned | TEMP1860113588 |
| 30-015-05191 | MERIT ENERGY CO or MERIT ENERGY COMPANY, LLC | EDDY | S:17, T:17S, R:31E | TURNER B       | 032 | 7/1/2002 |   | No | link |       | O  | Temporarily Abandoned | TEMP2141749783 |
| 30-015-05193 | MERIT ENERGY CO or MERIT ENERGY COMPANY, LLC | EDDY | S 17, T:17S, R:31E | TURNER B       | 037 | 7/1/2002 |   | No | link |       | O  | Temporarily Abandoned | TEMP1886586525 |
| 30-015-05194 | MERIT ENERGY CO or MERIT ENERGY COMPANY, LLC | EDDY | S:17, T:17S, R:31E | TURNER B       | 040 | 7/1/2002 |   | No | link |       | O  | Temporarily Abandoned | TEMP1925061415 |
| 30-015-05201 | MERIT ENERGY CO or MERIT ENERGY COMPANY, LLC | EDDY | S:17, T:17S, R:31E | V L FOSTER     | 002 | 7/1/2002 | 0 | No | link | 0     | O  | Shut-in               | TEMP1241437357 |
| 30-015-05202 | MERIT ENERGY CO or MERIT ENERGY COMPANY, LLC | EDDY | S:17, T:17S, R 31E | V L FOSTER     | 003 | 7/1/2002 |   | No | link |       | PO | Active                | TEMP1114854969 |
| 30-015-05203 | MERIT ENERGY CO or MERIT ENERGY COMPANY, LLC | EDDY | S:17, T:17S, R:31E | V L FOSTER     | 004 | 7/1/2002 |   | No | link |       | O  | Shut-in               | TEMP1082536061 |
| 30-015-05206 | MERIT ENERGY CO or MERIT ENERGY COMPANY, LLC | EDDY | S:17, T 17S, R:31E | V L FOSTER     | 007 | 7/1/2002 | 0 | No | link | 0     | O  | Active                | TEMP1268754529 |
| 30-015-05208 | MERIT ENERGY CO or MERIT ENERGY COMPANY, LLC | EDDY | S.18, T 17S, R:31E | HUDSON FEDERAL | 001 | 7/1/2002 |   | No | link | 3,535 | PI | Injection Well        | TEMP1550005975 |
| 30-015-05215 | MERIT ENERGY CO or MERIT ENERGY COMPANY, LLC | EDDY | S:18, T:17S, R:31E | TURNER A       | 011 | 7/1/2002 | 0 | No | link | 0     | I  | Injection Well        | TEMP2003950264 |
| 30-015-05216 | MERIT ENERGY CO or MERIT ENERGY COMPANY, LLC | EDDY | S:18, T:17S, R:31E | TURNER A       | 013 | 7/1/2002 | 0 | No | link | 3,599 | I  | Injection Well        | TEMP1636515064 |
|              | MERIT ENERGY CO or                           |      |                    |                |     |          |   |    |      |       |    |                       |                |

|              |                                              |      |                    |                |     |          |   |  |    |      |       |   |                       |                |
|--------------|----------------------------------------------|------|--------------------|----------------|-----|----------|---|--|----|------|-------|---|-----------------------|----------------|
| 30-015-05238 | MERIT ENERGY COMPANY, LLC                    | EDDY | S:19, T:17S, R:31E | TURNER A       | 012 | 7/1/2002 |   |  | No | link | 3,409 | I | Injection Well        | TEMP828201714  |
| 30-015-05278 | MERIT ENERGY CO or MERIT ENERGY COMPANY, LLC | EDDY | S:20, T:17S, R:31E | TURNER B       | 042 | 7/1/2002 | 0 |  | No | link | 0     | I | Injection Well        | TEMP9796714    |
| 30-015-05279 | MERIT ENERGY CO or MERIT ENERGY COMPANY, LLC | EDDY | S:20, T:17S, R:31E | TURNER B       | 003 | 7/1/2002 | 0 |  | No | link | 0     | I | Injection Well        | TEMP260681762  |
| 30-015-05280 | MERIT ENERGY CO or MERIT ENERGY COMPANY, LLC | EDDY | S:20, T:17S, R:31E | TURNER B       | 008 | 7/1/2002 | 0 |  | No | link | 3,448 | I | Injection Well        | TEMP234518837  |
| 30-015-05304 | MERIT ENERGY CO or MERIT ENERGY COMPANY, LLC | EDDY | S:20, T:17S, R:31E | TURNER B       | 006 | 7/1/2002 | 0 |  | No | link | 3,300 | I | Injection Well        | TEMP456118879  |
| 30-015-05305 | MERIT ENERGY CO or MERIT ENERGY COMPANY, LLC | EDDY | S:20, T:17S, R:31E | TURNER B       | 033 | 7/1/2002 |   |  | No | link |       | O | Temporarily Abandoned | TEMP415720245  |
| 30-015-05308 | MERIT ENERGY CO or MERIT ENERGY COMPANY, LLC | EDDY | S:20, T:17S, R:31E | TURNER B       | 038 | 7/1/2002 |   |  | No | link |       | O | Temporarily Abandoned | TEMP635798499  |
| 30-015-05310 | MERIT ENERGY CO or MERIT ENERGY COMPANY, LLC | EDDY | S:20, T:17S, R:31E | TURNER B       | 041 | 7/1/2002 | 0 |  | No | link | 0     | G | Active                | TEMP785465821  |
| 30-015-10372 | MERIT ENERGY CO or MERIT ENERGY COMPANY, LLC | EDDY | S:8, T:17S, R:31E  | J L KEEL B     | 027 | 7/1/2002 |   |  | No | link |       | O | Pumping               | TEMP2073097558 |
| 30-015-10471 | MERIT ENERGY CO or MERIT ENERGY COMPANY, LLC | EDDY | S:8, T:17S, R:31E  | J L KEEL B     | 029 | 7/1/2002 |   |  | No | link |       | I | Injection Well        | TEMP1233175385 |
| 30-015-10705 | MERIT ENERGY CO or MERIT ENERGY COMPANY, LLC | EDDY | S:9, T:17S, R:31E  | H E WEST B     | 030 | 7/1/2002 |   |  | No | link |       | I | Injection Well        | TEMP1565518763 |
| 30-015-20073 | MERIT ENERGY CO or MERIT ENERGY COMPANY, LLC | EDDY | S:17, T:17S, R:31E | HUDSON FEDERAL | 005 | 7/1/2002 | 0 |  | No | link | 3,510 | O | Active                | TEMP237167751  |
|              | MERIT ENERGY CO or                           |      |                    |                |     |          |   |  |    |      |       |   |                       |                |

|              |                                              |      |                    |                     |     |          |   |  |    |      |       |   |                       |                |
|--------------|----------------------------------------------|------|--------------------|---------------------|-----|----------|---|--|----|------|-------|---|-----------------------|----------------|
| 30-015-24450 | MERIT ENERGY COMPANY, LLC                    | EDDY | S 17, T 17S, R:31E | LAST CHANCE FEDERAL | 001 | 7/1/2002 |   |  | No | link | 3,612 | O | Plugged and Abandoned | TEMP1273396946 |
| 30-015-25993 | MERIT ENERGY CO or MERIT ENERGY COMPANY, LLC | EDDY | S:9, T:17S, R 31E  | H E WEST B          | 035 | 7/1/2002 |   |  | No | link |       | U | Pumping               | TEMP1743328879 |
| 30-015-26008 | MERIT ENERGY CO or MERIT ENERGY COMPANY, LLC | EDDY | S:18, T:17S, R 31E | HUDSON FEDERAL      | 006 | 7/1/2002 | 0 |  | No | link | 3,505 | I | Injection Well        | TEMP860330154  |
| 30-015-26023 | MERIT ENERGY CO or MERIT ENERGY COMPANY, LLC | EDDY | S:9, T:17S, R 31E  | H E WEST B          | 039 | 7/1/2002 |   |  | No | link | 3,868 | I | Injection Well        | TEMP276666072  |
| 30-015-26049 | MERIT ENERGY CO or MERIT ENERGY COMPANY, LLC | EDDY | S 9, T:17S, R:31E  | H E WEST B          | 043 | 7/1/2002 |   |  | No | link | 3,831 | O | Pumping               | TEMP599070326  |
| 30-015-26099 | MERIT ENERGY CO or MERIT ENERGY COMPANY, LLC | EDDY | S:9, T:17S, R:31E  | H E WEST B          | 045 | 7/1/2002 |   |  | No | link | 3,855 | O | Pumping               | TEMP503250597  |
| 30-015-26100 | MERIT ENERGY CO or MERIT ENERGY COMPANY, LLC | EDDY | S 8, T:17S, R:31E  | J L KEEL B          | 046 | 7/1/2002 |   |  | No | link | 3,751 | O | Pumping               | TEMP609826042  |
| 30-015-26665 | MERIT ENERGY CO or MERIT ENERGY COMPANY, LLC | EDDY | S:20, T:17S, R:31E | TURNER B            | 103 | 7/1/2002 |   |  | No | link | 3,871 | O | Active                | TEMP1438486278 |
| 30-015-26695 | MERIT ENERGY CO or MERIT ENERGY COMPANY, LLC | EDDY | S 20, T:17S, R:31E | TURNER B            | 101 | 7/1/2002 |   |  | No | link | 3,857 | O | Shut-in               | TEMP231144230  |
| 30-015-26696 | MERIT ENERGY CO or MERIT ENERGY COMPANY, LLC | EDDY | S:17, T:17S, R:31E | TURNER B            | 104 | 7/1/2002 |   |  | No | link | 3,648 | O | Pumping               | TEMP118412802  |
| 30-015-26706 | MERIT ENERGY CO or MERIT ENERGY COMPANY, LLC | EDDY | S:17, T:17S, R:31E | TURNER B            | 106 | 7/1/2002 |   |  | No | link | 3,863 | O | Pumping               | TEMP1077961234 |
| 30-015-28077 | MERIT ENERGY CO or MERIT ENERGY COMPANY, LLC | EDDY | S:8, T:17S, R:31E  | J L KEEL B          | 058 | 7/1/2002 |   |  | No | link | 4,020 | O | Pumping               | TEMP245542689  |
|              | MERIT ENERGY CO or                           |      |                    |                     |     |          |   |  |    |      |       |   |                       |                |

|              |                                              |      |                   |            |     |          |  |  |    |      |       |   |                |                |
|--------------|----------------------------------------------|------|-------------------|------------|-----|----------|--|--|----|------|-------|---|----------------|----------------|
| 30-015-28079 | MERIT ENERGY COMPANY, LLC                    | EDDY | S 8, T:17S, R:31E | J L KEEL B | 057 | 7/1/2002 |  |  | No | link | 3,985 | O | Pumping        | TEMP383282795  |
| 30-015-28248 | MERIT ENERGY CO or MERIT ENERGY COMPANY, LLC | EDDY | S:8, T:17S, R:31E | J L KEEL B | 090 | 7/1/2002 |  |  | No | link | 4,055 | O | Pumping        | TEMP769947576  |
| 30-015-28251 | MERIT ENERGY CO or MERIT ENERGY COMPANY, LLC | EDDY | S:8, T:17S, R:31E | J L KEEL B | 094 | 7/1/2002 |  |  | No | link | 4,220 | O | Pumping        | TEMP700177971  |
| 30-015-28254 | MERIT ENERGY CO or MERIT ENERGY COMPANY, LLC | EDDY | S:7, T:17S, R:31E | J L KEEL A | 027 | 7/1/2002 |  |  | No | link | 4,045 | O | Pumping        | TEMP470098129  |
| 30-015-28255 | MERIT ENERGY CO or MERIT ENERGY COMPANY, LLC | EDDY | S:8, T:17S, R:31E | J L KEEL B | 076 | 7/1/2002 |  |  | No | link | 3,907 | I | Injection Well | TEMP200773899  |
| 30-015-28256 | MERIT ENERGY CO or MERIT ENERGY COMPANY, LLC | EDDY | S:8, T:17S, R:31E | J L KEEL B | 092 | 7/1/2002 |  |  | No | link | 4,265 | O | Pumping        | TEMP241172534  |
| 30-015-28262 | MERIT ENERGY CO or MERIT ENERGY COMPANY, LLC | EDDY | S:7, T:17S, R:31E | J L KEEL A | 033 | 7/1/2002 |  |  | No | link | 4,010 | O | Pumping        | TEMP1495069199 |
| 30-015-28263 | MERIT ENERGY CO or MERIT ENERGY COMPANY, LLC | EDDY | S:7, T:17S, R:31E | J L KEEL A | 035 | 7/1/2002 |  |  | No | link | 4,069 | O | Pumping        | TEMP1239980678 |
| 30-015-28279 | MERIT ENERGY CO or MERIT ENERGY COMPANY, LLC | EDDY | S:8, T:17S, R:31E | J L KEEL B | 077 | 7/1/2002 |  |  | No | link | 4,000 | O | Pumping        | TEMP294767360  |
| 30-015-28296 | MERIT ENERGY CO or MERIT ENERGY COMPANY, LLC | EDDY | S:8, T:17S, R:31E | J L KEEL B | 078 | 7/1/2002 |  |  | No | link | 4,155 | O | Pumping        | TEMP1329257747 |
| 30-015-28299 | MERIT ENERGY CO or MERIT ENERGY COMPANY, LLC | EDDY | S:9, T:17S, R:31E | H E WEST B | 080 | 7/1/2002 |  |  | No | link | 4,305 | O | Pumping        | TEMP1111105121 |
| 30-015-28442 | MERIT ENERGY CO or MERIT ENERGY COMPANY, LLC | EDDY | S:8, T:17S, R:31E | J L KEEL B | 091 | 7/1/2002 |  |  | No | link | 4,069 | O | Pumping        | TEMP427452298  |
|              | MERIT ENERGY CO or                           |      |                   |            |     |          |  |  |    |      |       |   |                |                |

|              |                                              |      |                    |                |      |          |  |  |    |      |       |   |                |                |
|--------------|----------------------------------------------|------|--------------------|----------------|------|----------|--|--|----|------|-------|---|----------------|----------------|
| 30-015-28469 | MERIT ENERGY COMPANY, LLC                    | EDDY | S 9, T 17S, R 31E  | H E WEST B     | 090  | 7/1/2002 |  |  | No | link | 4,355 | O | Pumping        | TEMP1595549959 |
| 30-015-28470 | MERIT ENERGY CO or MERIT ENERGY COMPANY, LLC | EDDY | S:9, T:17S, R:31E  | H E WEST B     | 091  | 7/1/2002 |  |  | No | link | 4,350 | O | Pumping        | TEMP1720208602 |
| 30-015-28565 | MERIT ENERGY CO or MERIT ENERGY COMPANY, LLC | EDDY | S 9, T 17S, R 31E  | H E WEST B     | 089  | 7/1/2002 |  |  | No | link | 4,270 | O | Pumping        | TEMP552511015  |
| 30-015-28642 | MERIT ENERGY CO or MERIT ENERGY COMPANY, LLC | EDDY | S 7, T 17S, R 31E  | J L KEEL A     | 019Y | 7/1/2002 |  |  | No | link | 4,010 | O | Pumping        | TEMP1697370500 |
| 30-015-28771 | MERIT ENERGY CO or MERIT ENERGY COMPANY, LLC | EDDY | S 18, T 17S, R 31E | TURNER A       | 044  | 7/1/2002 |  |  | No | link | 3,760 | O | Pumping        | TEMP235177253  |
| 30-015-28790 | MERIT ENERGY CO or MERIT ENERGY COMPANY, LLC | EDDY | S 18, T 17S, R 31E | HUDSON FEDERAL | 009  | 7/1/2002 |  |  | No | link | 3,810 | I | Injection Well | TEMP1060657042 |
| 30-015-28791 | MERIT ENERGY CO or MERIT ENERGY COMPANY, LLC | EDDY | S:17, T:17S, R:31E | TURNER B       | 116  | 7/1/2002 |  |  | No | link | 3,800 | O | Pumping        | TEMP1086819968 |
| 30-015-28792 | MERIT ENERGY CO or MERIT ENERGY COMPANY, LLC | EDDY | S 18, T 17S, R 31E | TURNER A       | 040  | 7/1/2002 |  |  | No | link | 3,810 | O | Pumping        | TEMP1199551395 |
| 30-015-28793 | MERIT ENERGY CO or MERIT ENERGY COMPANY, LLC | EDDY | S 18, T 17S, R 31E | TURNER A       | 043  | 7/1/2002 |  |  | No | link | 3,785 | O | Pumping        | TEMP837887429  |
| 30-015-28794 | MERIT ENERGY CO or MERIT ENERGY COMPANY, LLC | EDDY | S 18, T 17S, R 31E | C A RUSSELL    | 018  | 7/1/2002 |  |  | No | link | 3,800 | O | Pumping        | TEMP961391826  |
| 30-015-28795 | MERIT ENERGY CO or MERIT ENERGY COMPANY, LLC | EDDY | S 18, T 17S, R 31E | TURNER A       | 052  | 7/1/2002 |  |  | No | link | 3,795 | O | Shut-in        | TEMP987554751  |
| 30-015-28798 | MERIT ENERGY CO or MERIT ENERGY COMPANY, LLC | EDDY | S:18, T:17S, R:31E | HUDSON FEDERAL | 010  | 7/1/2002 |  |  | No | link | 3,850 | O | Pumping        | TEMP2012732496 |
|              | MERIT ENERGY CO or                           |      |                    |                |      |          |  |  |    |      |       |   |                |                |

|              |                                              |      |                    |                |     |          |  |  |    |      |       |   |         |                |
|--------------|----------------------------------------------|------|--------------------|----------------|-----|----------|--|--|----|------|-------|---|---------|----------------|
| 30-015-28834 | MERIT ENERGY COMPANY, LLC                    | EDDY | S:17, T:17S, R:31E | HUDSON FEDERAL | 012 | 7/1/2002 |  |  | No | link | 3,852 | O | Pumping | TEMP1809954501 |
| 30-015-28888 | MERIT ENERGY CO or MERIT ENERGY COMPANY, LLC | EDDY | S:17, T:17S, R:31E | HUDSON FEDERAL | 008 | 7/1/2002 |  |  | No | link | 3,870 | O | Pumping | TEMP150517171  |
| 30-015-28917 | MERIT ENERGY CO or MERIT ENERGY COMPANY, LLC | EDDY | S:19, T:17S, R:31E | TURNER A       | 047 | 7/1/2002 |  |  | No | link | 3,743 | O | Active  | TEMP813272604  |
| 30-015-28918 | MERIT ENERGY CO or MERIT ENERGY COMPANY, LLC | EDDY | S:18, T:17S, R:31E | TURNER A       | 055 | 7/1/2002 |  |  | No | link | 3,770 | O | Pumping | TEMP393684695  |
| 30-015-28961 | MERIT ENERGY CO or MERIT ENERGY COMPANY, LLC | EDDY | S:18, T:17S, R:31E | HUDSON FEDERAL | 007 | 7/1/2002 |  |  | No | link | 3,835 | O | Pumping | TEMP457583661  |
| 30-015-28962 | MERIT ENERGY CO or MERIT ENERGY COMPANY, LLC | EDDY | S:18, T:17S, R:31E | HUDSON FEDERAL | 011 | 7/1/2002 |  |  | No | link | 3,800 | O | Pumping | TEMP176332215  |
| 30-015-29387 | MERIT ENERGY CO or MERIT ENERGY COMPANY, LLC | EDDY | S:20, T:17S, R:31E | TURNER B       | 132 | 7/1/2002 |  |  | No | link | 3,585 | O | Pumping | TEMP2011549245 |
| 30-015-29400 | MERIT ENERGY CO or MERIT ENERGY COMPANY, LLC | EDDY | S:17, T:17S, R:31E | V L FOSTER     | 008 | 7/1/2002 |  |  | No | link | 3,834 | O | Pumping | TEMP1451354847 |
| 30-015-29620 | MERIT ENERGY CO or MERIT ENERGY COMPANY, LLC | EDDY | S:20, T:17S, R:31E | TURNER B       | 134 | 7/1/2002 |  |  | No | link | 3,710 | O | Pumping | TEMP225457481  |
| 30-015-29646 | MERIT ENERGY CO or MERIT ENERGY COMPANY, LLC | EDDY | S:17, T:17S, R:31E | V L FOSTER     | 009 | 7/1/2002 |  |  | No | link | 3,814 | O | Pumping | TEMP1740983398 |
| 30-015-29647 | MERIT ENERGY CO or MERIT ENERGY COMPANY, LLC | EDDY | S:17, T:17S, R:31E | V L FOSTER     | 010 | 7/1/2002 |  |  | No | link | 3,892 | O | Pumping | TEMP1754834359 |
| 30-015-29648 | MERIT ENERGY CO or MERIT ENERGY COMPANY, LLC | EDDY | S:17, T:17S, R:31E | V L FOSTER     | 011 | 7/1/2002 |  |  | No | link | 3,792 | O | Pumping | TEMP1313553444 |
|              | MERIT ENERGY CO or                           |      |                    |                |     |          |  |  |    |      |       |   |         |                |

|              |                                              |      |                    |                 |     |           |        |  |    |      |        |    |                |                |
|--------------|----------------------------------------------|------|--------------------|-----------------|-----|-----------|--------|--|----|------|--------|----|----------------|----------------|
| 30-015-30211 | MERIT ENERGY COMPANY, LLC                    | EDDY | S 20, T 17S, R 31E | TURNER B        | 115 | 7/1/2002  |        |  | No | link | 3,600  | O  | Pumping        | TEMP1864421041 |
| 30-015-30321 | MERIT ENERGY CO or MERIT ENERGY COMPANY, LLC | EDDY | S.20, T.17S, R:31E | TURNER B        | 138 | 7/1/2002  |        |  | No | link | 3,706  | I  | Injection Well | TEMP620779374  |
| 30-015-30995 | MERIT ENERGY CO or MERIT ENERGY COMPANY, LLC | EDDY | S:17, T:17S, R:31E | HUDSON FEDERAL  | 013 | 7/1/2002  |        |  | No | link | 3,750  | O  | Pumping        | TEMP689522138  |
| 30-015-31062 | MERIT ENERGY CO or MERIT ENERGY COMPANY, LLC | EDDY | S:17, T 17S, R:31E | TURNER B        | 127 | 7/1/2002  |        |  | No | link | 3,700  | O  | Pumping        | TEMP1527770449 |
| 30-015-31251 | MERIT ENERGY CO or MERIT ENERGY COMPANY, LLC | EDDY | S:17, T:17S, R:31E | HUDSON FEDERAL  | 014 | 7/1/2002  |        |  | No | link | 3,750  | O  | Pumping        | TEMP167454869  |
| 30-015-26664 | MERIT ENERGY CO or MERIT ENERGY COMPANY, LLC | EDDY | S:20, T 17S, R:31E | TURNER B        | 102 | 6/30/2002 |        |  | No | link | 3,815  | O  | Pumping        | TEMP923998488  |
| 30-015-32376 | MARBOB ENERGY CORP                           | EDDY | S:17, T:17S, R:31E | LEE FEDERAL     | 029 | 6/30/2002 |        |  | No | link | 5,316  | O  | Active         | TEMP921330568  |
| 30-015-32321 | MARBOB ENERGY CORP                           | EDDY | S 17, T:17S, R:31E | LEE FEDERAL     | 027 | 5/31/2002 | 6,000  |  | No | link | 5,230  | O  | Active         | TEMP2000522426 |
| 30-015-32296 | MARBOB ENERGY CORP                           | EDDY | S:17, T:17S, R:31E | LEE FEDERAL     | 030 | 5/9/2002  | 6,000  |  | No | link | 5,260  | O  | Active         | TEMP382073592  |
| 30-015-32297 | MARBOB ENERGY CORP                           | EDDY | S 17, T:17S, R:31E | LEE FEDERAL     | 031 | 5/9/2002  | 6,000  |  | No | link | 5,280  | O  | Active         | TEMP667906156  |
| 30-015-31666 | CHEVRON USA, INC. or CHEVRON U S A INC       | EDDY | S 21, T.17S, R:31E | SKELLY UNIT     | 930 | 5/1/2002  |        |  | No | link | 5,295  | O  | Pumping        | TEMP1623574569 |
| 30-015-31975 | CHEVRON USA, INC or CHEVRON U S A INC        | EDDY | S:21, T.17S, R 31E | SKELLY UNIT     | 933 | 5/1/2002  |        |  | No | link | 5,415  | O  | Active         | TEMP1924540154 |
| 30-015-31976 | CHEVRON USA, INC. or CHEVRON U S A INC       | EDDY | S:21, T:17S, R 31E | SKELLY UNIT     | 934 | 5/1/2002  |        |  | No | link | 5,255  | O  | Active         | TEMP1904533211 |
| 30-015-32296 | MARBOB ENERGY CORP                           | EDDY | S 17, T:17S, R 31E | LEE FEDERAL     | 030 | 4/30/2002 |        |  | No | link | 5,260  | O  | Active         | TEMP857604971  |
| 30-015-32297 | MARBOB ENERGY CORP                           | EDDY | S.17, T:17S, R:31E | LEE FEDERAL     | 031 | 4/30/2002 |        |  | No | link | 5,280  | O  | Active         | TEMP122334499  |
| 30-015-32321 | MARBOB ENERGY CORP                           | EDDY | S:17, T:17S, R:31E | LEE FEDERAL     | 027 | 4/30/2002 |        |  | No | link | 5,230  | O  | Active         | TEMP1147999100 |
| 30-015-28969 | MARBOB ENERGY CORP                           | EDDY | S:17, T 17S, R:31E | FAIR 17 FEDERAL | 001 | 4/25/2002 | 11,600 |  | No | link | 12,750 | PO | Active         | TEMP1085109117 |
| 30-015-28969 | MARBOB ENERGY CORP                           | EDDY | S:17, T.17S, R:31E | FAIR 17 FEDERAL | 001 | 3/31/2002 |        |  | No | link | 12,750 | PO | Active         | TEMP996462621  |

|              |                                                          |      |                    |                |      |            |       |  |     |      |       |    |               |                |
|--------------|----------------------------------------------------------|------|--------------------|----------------|------|------------|-------|--|-----|------|-------|----|---------------|----------------|
| 30-015-32087 | MARBOB ENERGY CORP                                       | EDDY | S:20, T:17S, R:31E | LEE FEDERAL    | 020Y | 10/29/2001 |       |  | No  | link | 5,200 | O  | Pumping       | TEMP564831202  |
| 30-015-32072 | MARBOB ENERGY CORP                                       | EDDY | S:20, T:17S, R:31E | LEE FEDERAL    | 014  | 10/25/2001 |       |  | No  | link | 5,225 | O  | Pumping       | TEMP476323631  |
| 30-015-32073 | MARBOB ENERGY CORP                                       | EDDY | S:20, T:17S, R:31E | LEE FEDERAL    | 021  | 10/25/2001 |       |  | No  | link | 5,312 | O  | Pumping       | TEMP492098336  |
| 30-015-32048 | MARBOB ENERGY CORP                                       | EDDY | S:20, T:17S, R:31E | LEE FEDERAL    | 015  | 10/15/2001 |       |  | No  | link | 5,198 | O  | Active        | TEMP1156935450 |
| 30-015-32049 | MARBOB ENERGY CORP                                       | EDDY | S:20, T:17S, R:31E | LEE FEDERAL    | 016  | 10/15/2001 |       |  | No  | link | 5,174 | O  | Pumping       | TEMP1130772525 |
| 30-015-32045 | MARBOB ENERGY CORP                                       | EDDY | S:20, T:17S, R:31E | LEE FEDERAL    | 020  | 10/12/2001 |       |  | No  | link | 6,000 | PO | Active        | TEMP912619899  |
| 30-015-31979 | DEVON ENERGY PRODUCTION COMPANY LP or MARBOB ENERGY CORP | EDDY | S:17, T:17S, R:31E | TURNER B       | 140  | 8/29/2001  | 3,700 |  | No  | link | 3,700 | PO | Active Permit | TEMP1151216484 |
| 30-015-31962 | MARBOB ENERGY CORP                                       | EDDY | S:20, T:17S, R:31E | LEE FEDERAL    | 019  | 8/13/2001  |       |  | No  | link | 5,169 | O  | Pumping       | TEMP1636710989 |
| 30-015-31952 | MARBOB ENERGY CORP                                       | EDDY | S:20, T:17S, R:31E | LEE FEDERAL    | 018  | 8/10/2001  |       |  | No  | link | 5,225 | O  | Pumping       | TEMP926464520  |
| 30-015-31577 | MARBOB ENERGY CORP                                       | EDDY | S:18, T:17S, R:31E | TONY FEDERAL   | 018  | 1/23/2001  |       |  | No  | link | 5,160 | O  | Pumping       | TEMP2031308475 |
| 30-015-31328 | MARBOB ENERGY CORP                                       | EDDY | S:18, T:17S, R:31E | TONY FEDERAL   | 013  | 9/5/2000   |       |  | No  | link | 5,283 | O  | Active        | TEMP2016795286 |
| 30-015-31253 | MARBOB ENERGY CORP                                       | EDDY | S:18, T:17S, R:31E | TONY FEDERAL   | 012  | 7/11/2000  |       |  | No  | link | 5,190 | O  | Pumping       | TEMP16248551   |
| 30-015-31254 | MARBOB ENERGY CORP                                       | EDDY | S:19, T:17S, R:31E | TONY FEDERAL   | 016  | 7/11/2000  |       |  | No  | link | 5,099 | O  | Pumping       | TEMP384068499  |
| 30-015-31083 | MARBOB ENERGY CORP                                       | EDDY | S:18, T:17S, R:31E | TONY FEDERAL   | 014  | 4/12/2000  |       |  | No  | link | 5,160 | O  | Pumping       | TEMP1385345720 |
| 30-015-30995 | DEVON ENERGY PRODUCTION COMPANY, LP                      | EDDY | S:17, T:17S, R:31E | HUDSON FEDERAL | 13   | 1/11/2000  | 4,000 |  | Yes | link | 3,750 | O  | Pumping       | TEMP1616402297 |
| 30-015-30270 | DEVON ENERGY PRODUCTION COMPANY, LP                      | EDDY | S:17, T:17S, R:31E | HUDSON FEDERAL | 013  | 7/21/1999  |       |  | No  | link | 3,760 | X  | Cancelled     | TEMP397773558  |
| 30-015-30424 | MARBOB ENERGY CORP                                       | EDDY | S:20, T:17S, R:31E | LEE FEDERAL    | 006  | 9/29/1998  |       |  | No  | link | 5,170 | O  | Pumping       | TEMP1521599142 |
| 30-015-30268 | MARBOB ENERGY CORP                                       | EDDY | S:20, T:17S, R:31E | LEE FEDERAL    | 002  | 5/20/1998  |       |  | No  | link | 5,300 | O  | Pumping       | TEMP992324218  |
| 30-015-29153 | DEVON ENERGY PRODUCTION COMPANY, LP                      | EDDY | S:20, T:17S, R:31E | TURNER B       | 129  | 4/3/1998   |       |  | No  | link |       | PO | Unknown       | TEMP1560778421 |
| 30-015-29161 | DEVON ENERGY PRODUCTION COMPANY, LP                      | EDDY | S:20, T:17S, R:31E | TURNER B       | 124  | 4/3/1998   |       |  | No  | link |       | PO | Unknown       | TEMP1631898601 |
| 30-015-29139 | DEVON ENERGY PRODUCTION COMPANY, LP                      | EDDY | S:17, T:17S, R:31E | TURNER B       | 127  | 3/24/1998  |       |  | No  | link | 3,700 | X  | Cancelled     | TEMP2020864415 |
|              | DEVON                                                    |      |                    |                |      |            |       |  |     |      |       |    |               |                |

|              |                                     |      |                    |                |     |            |   |  |    |      |       |    |                       |                |
|--------------|-------------------------------------|------|--------------------|----------------|-----|------------|---|--|----|------|-------|----|-----------------------|----------------|
| 30-015-29151 | ENERGY PRODUCTION COMPANY, LP       | EDDY | S 17, T:17S, R:31E | TURNER B       | 128 | 3/24/1998  |   |  | No | link |       | PO | Unknown               | TEMP1710445743 |
| 30-015-29160 | DEVON ENERGY PRODUCTION COMPANY, LP | EDDY | S 20, T:17S, R 31E | TURNER B       | 122 | 3/24/1998  |   |  | No | link |       | X  | Cancelled             | TEMP1606889922 |
| 30-015-29969 | WISER OIL CO (THE)                  | EDDY | S:16, T:17S, R:31E | STATE AZ       | 003 | 12/15/1997 |   |  | No | link | 3,759 | O  | Pumping               | TEMP1294582729 |
| 30-015-29933 | MACK ENERGY CORP                    | EDDY | S 16, T:17S, R 31E | YUCCA STATE    | 006 | 11/14/1997 |   |  | No | link |       | O  | Active                | TEMP641263773  |
| 30-015-05316 | WISER OIL CO (THE)                  | EDDY | S:21, T:17S, R:31E | SKELLY UNIT    | 062 | 7/3/1997   | 0 |  | No | link | 3,555 | I  | Injection Well        | TEMP346082577  |
| 30-015-05315 | WISER OIL CO (THE)                  | EDDY | S 21, T 17S, R 31E | SKELLY UNIT    | 061 | 6/23/1997  | 0 |  | No | link | 0     | I  | Injection Well        | TEMP307607687  |
| 30-015-05180 | DEVON ENERGY PRODUCTION COMPANY, LP | EDDY | S:17, T 17S, R 31E | HUDSON FEDERAL | 004 | 6/9/1997   |   |  | No | link |       | O  | Active                | TEMP1391414690 |
| 30-015-05175 | WISER OIL CO (THE)                  | EDDY | S:16, T 17S, R:31E | STATE AZ       | 002 | 5/27/1997  | 0 |  | No | link | 0     | O  | Pumping               | TEMP654620547  |
| 30-015-29607 | MACK ENERGY CORP                    | EDDY | S:16, T:17S, R:31E | YUCCA STATE    | 003 | 5/14/1997  |   |  | No | link | 5,518 | O  | Pumping               | TEMP130024429  |
| 30-015-29608 | MACK ENERGY CORP                    | EDDY | S:16, T 17S, R:31E | YUCCA STATE    | 004 | 5/14/1997  |   |  | No | link |       | O  | Active                | TEMP242371108  |
| 30-015-05163 | WISER OIL CO (THE)                  | EDDY | S:16, T:17S, R:31E | STATE AZ       | 001 | 5/1/1997   | 0 |  | No | link | 3,547 | O  | Pumping               | TEMP882007147  |
| 30-015-29391 | MACK ENERGY CORP                    | EDDY | S:16, T 17S, R:31E | YUCCA STATE    | 002 | 2/19/1997  |   |  | No | link | 5,502 | O  | Pumping               | TEMP2104125063 |
| 30-015-05179 | DEVON ENERGY PRODUCTION COMPANY, LP | EDDY | S:17, T:17S, R 31E | HUDSON FEDERAL | 003 | 11/1/1996  | 0 |  | No | link | 0     | O  | Pumping               | TEMP1364867016 |
| 30-015-05192 | DEVON ENERGY PRODUCTION COMPANY, LP | EDDY | S:17, T 17S, R 31E | TURNER B       | 035 | 11/1/1996  | 0 |  | No | link | 0     | O  | Pumping               | TEMP2039406576 |
| 30-015-05209 | DEVON ENERGY PRODUCTION COMPANY, LP | EDDY | S:18, T:17S, R:31E | HUDSON FEDERAL | 002 | 11/1/1996  | 0 |  | No | link | 3,501 | O  | Shut-in               | TEMP1450740759 |
| 30-015-05228 | DEVON ENERGY PRODUCTION COMPANY, LP | EDDY | S 18, T:17S, R 31E | TURNER A       | 030 | 11/1/1996  | 0 |  | No | link | 0     | O  | Temporarily Abandoned | TEMP1835859084 |
| 30-015-05281 | DEVON ENERGY PRODUCTION COMPANY, LP | EDDY | S:20, T 17S, R 31E | TURNER B       | 009 | 11/1/1996  | 0 |  | No | link | 0     | O  | Pumping               | TEMP1072473176 |
| 30-015-05297 | DEVON ENERGY PRODUCTION COMPANY, LP | EDDY | S:20, T:17S, R 31E | TURNER B       | 029 | 11/1/1996  | 0 |  | No | link | 0     | O  | Pumping               | TEMP103688887  |
| 30-015-05307 | DEVON ENERGY PRODUCTION COMPANY, LP | EDDY | S:20, T:17S, R:31E | TURNER B       | 036 | 11/1/1996  | 0 |  | No | link | 0     | O  | Pumping               | TEMP658496801  |
|              | DEVON                               |      |                    |                |     |            |   |  |    |      |       |    |                       |                |

|              |                                                         |      |                    |                 |     |           |       |  |    |      |        |    |               |                |
|--------------|---------------------------------------------------------|------|--------------------|-----------------|-----|-----------|-------|--|----|------|--------|----|---------------|----------------|
| 30-015-26705 | ENERGY PRODUCTION COMPANY, LP                           | EDDY | S 17, T 17S, R 31E | TURNER B        | 105 | 11/1/1996 |       |  | No | link | 3,794  | O  | Pumping       | TEMP1201465631 |
| 30-015-29058 | MARBOB ENERGY CORP                                      | EDDY | S.17, T.17S, R.31E | FOSTER EDDY     | 013 | 7/16/1996 |       |  | No | link | 5,710  | O  | Pumping       | TEMP72200250   |
| 30-015-28892 | WISER OIL CO (THE)                                      | EDDY | S:21, T:17S, R:31E | SKELLY UNIT     | 220 | 3/27/1996 |       |  | No | link | 3,800  | O  | Pumping       | TEMP247858643  |
| 30-015-05326 | WISER OIL CO (THE)                                      | EDDY | S 21, T:17S, R:31E | SKELLY UNIT     | 006 | 9/1/1995  | 0     |  | No | link | 0      | O  | Active        | TEMP1114810880 |
| 30-015-05335 | WISER OIL CO (THE)                                      | EDDY | S:21, T:17S, R:31E | SKELLY UNIT     | 005 | 9/1/1995  | 0     |  | No | link | 0      | O  | Pumping       | TEMP2136717399 |
| 30-015-05226 | DEVON ENERGY OPERATING CORP                             | EDDY | S:18, T:17S, R:31E | TURNER A        | 029 | 12/8/1994 | 0     |  | No | link | 0      | O  | Pumping       | TEMP1653488105 |
| 30-015-28040 | DEVON ENERGY OPERATING CORP                             | EDDY | S:7, T:17S, R:31E  | J L KEEL A      | 019 | 9/1/1994  |       |  | No | link |        | O  | Active        | TEMP587069255  |
| 30-015-26308 | MARBOB ENERGY CORP                                      | EDDY | S:17, T:17S, R:31E | FOSTER EDDY     | 010 | 2/1/1992  |       |  | No | link | 0      | PO | Pumping       | TEMP1252496552 |
| 30-015-26231 | MARBOB ENERGY CORP                                      | EDDY | S:17, T:17S, R:31E | FOSTER EDDY     | 011 | 1/1/1992  |       |  | No | link | 5,600  | PO | Pumping       | TEMP397816003  |
| 30-015-26664 | MERIT ENERGY CO or MERIT ENERGY COMPANY, LLC            | EDDY | S 20, T:17S, R:31E | TURNER B        | 102 | 3/8/1991  | 3,700 |  | No | link | 3,815  | O  | Pumping       | TEMP1565068666 |
| 30-015-26230 | MARBOB ENERGY CORP                                      | EDDY | S 17, T:17S, R:31E | FOSTER EDDY     | 007 | 1/1/1991  |       |  | No | link | 0      | PO | Pumping       | TEMP522859396  |
| 30-015-26273 | MARBOB ENERGY CORP                                      | EDDY | S.17, T:17S, R:31E | FOSTER EDDY     | 009 | 1/1/1991  |       |  | No | link | 5,560  | PO | Pumping       | TEMP1329846405 |
| 30-015-26114 | HONDO OIL & GAS CO                                      | EDDY | S 8, T:17S, R 31E  | H E WEST B      | 044 | 5/9/1990  |       |  | No | link | 99,999 | PO | Active        | TEMP1036634095 |
| 30-015-26187 | MARBOB ENERGY CORP                                      | EDDY | S:17, T:17S, R:31E | FOSTER EDDY     | 008 | 1/1/1990  |       |  | No | link | 6,035  | PO | Pumping       | TEMP931093303  |
| 30-015-25981 | MARBOB ENERGY CORP                                      | EDDY | S.17, T:17S, R:31E | FOSTER EDDY     | 006 | 7/1/1989  |       |  | No | link | 5,540  | PO | Pumping       | TEMP1831388476 |
| 30-015-26086 | RAY WESTALL                                             | EDDY | S:16, T:17S, R:31E | KERSEY STATE    | 003 | 5/1/1989  |       |  | No | link | 3,667  | PO | Pumping       | TEMP56557124   |
| 30-015-26009 | STEVENS OPERATING CORPORATION or HANAGAN PETROLEUM CORP | EDDY | S.18, T:17S, R:31E | PRE-ONGARD WELL | 007 | 1/1/1970  |       |  | No | link |        | PO | Active Permit | TEMP648245174  |
| 30-015-26085 | STEVENS OPERATING CORPORATION or HANAGAN PETROLEUM CORP | EDDY | S:16, T:17S, R:31E | PRE-ONGARD WELL | 002 | 1/1/1970  |       |  | No | link |        | PO | Active Permit | TEMP1656416061 |
| 30-015-26162 | STEVENS OPERATING CORPORATION or HANAGAN PETROLEUM CORP | EDDY | S 17, T:17S, R:31E | PRE-ONGARD WELL | 001 | 1/1/1970  |       |  | No | link |        | PO | Active Permit | TEMP2072699047 |