


Quail 2 State Com #594H
Eddy County, New Mexico

Revised Wellbore 3/29/2019

300' FNL
1596' FWL
Section 2
T-26-S, R-30-E

API: 30-015-45788

KB: 3,240'
GL: 3,215'

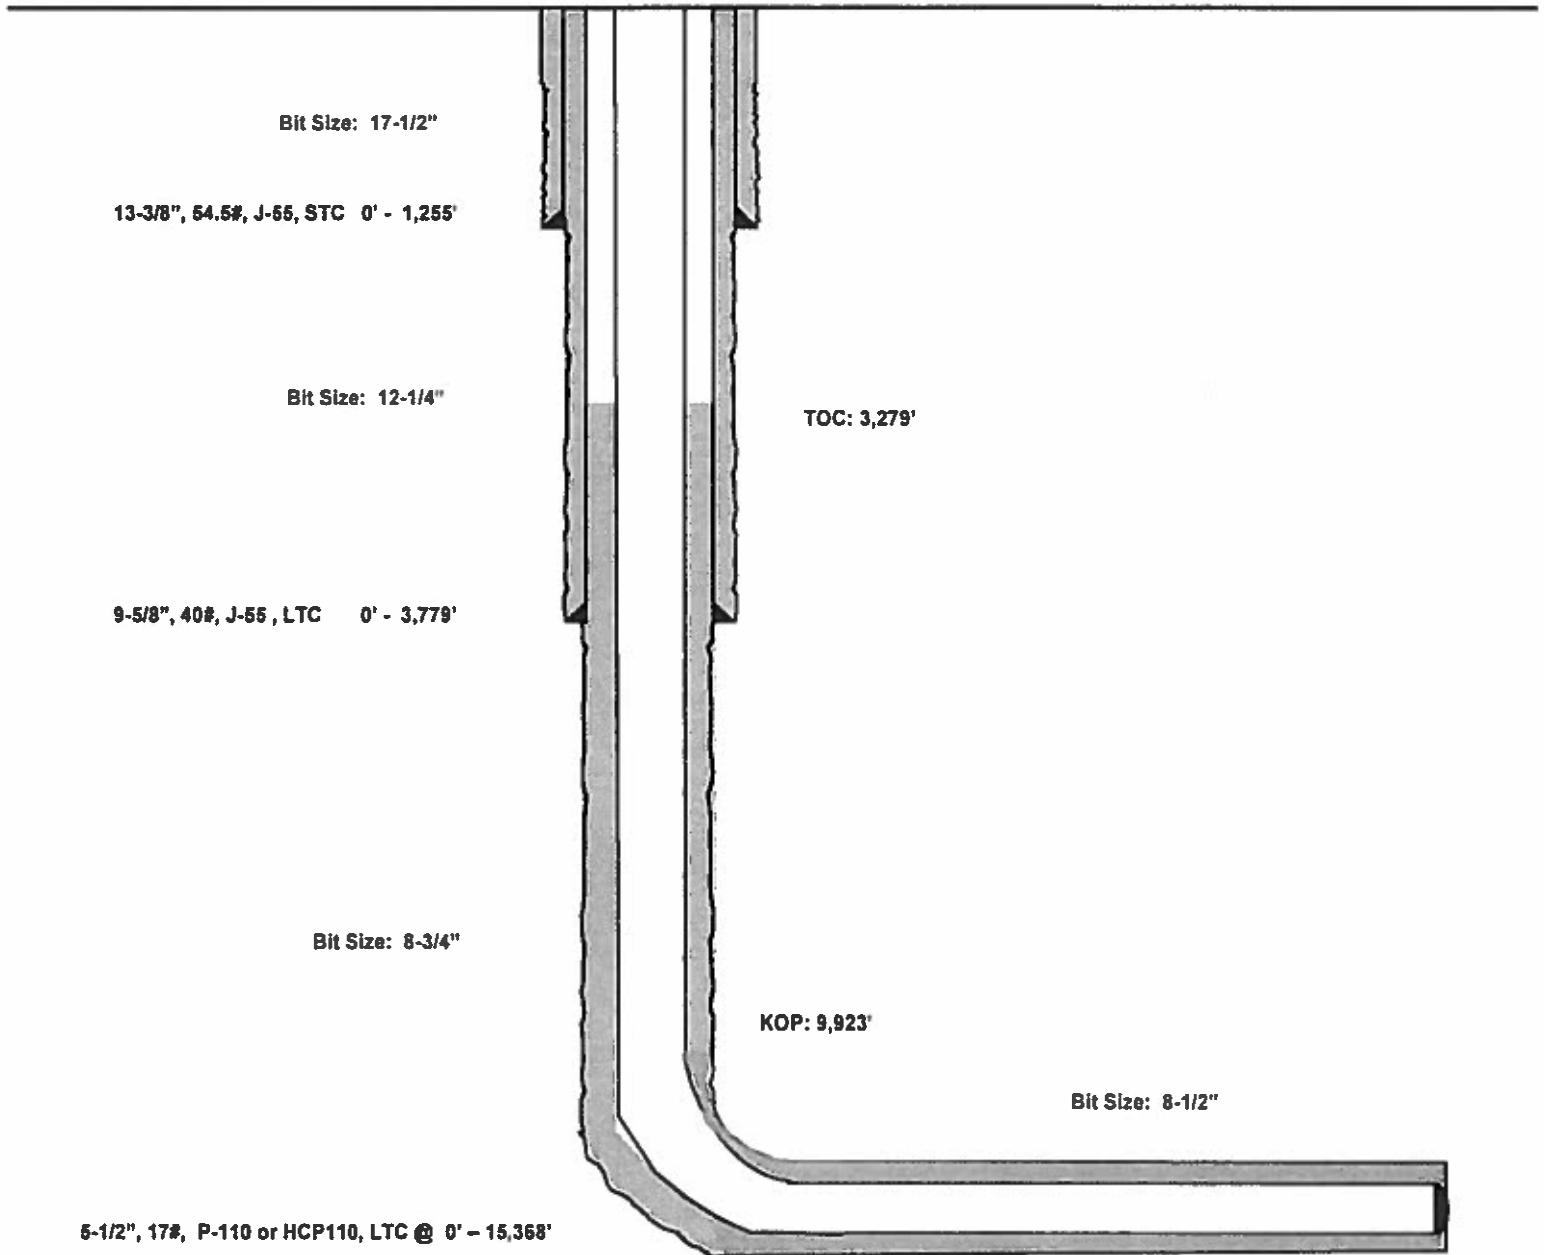

Lateral: 15,368' MD, 10,393' TVD
BH Location: 100' FSL & 1540' FWL
Section 2
T-26-S, R-30-E