

Surface Use Plan
COG Operating, LLC
Foster Eddy #35
1756' FSL & 1717' FEL
Section 17, T-17-S, R-31-E, UL J
Eddy County, New Mexico

30-015-39341

Surface Use & Operating Plan

Foster Eddy #35


- Surface Tenant: Bogel Farms, Lewis Derrick
- New Road: approx. 0'
- Flow Line: approx. 0.2 mi
- Facilities: Foster Eddy Battery (existing)

Well Site Information

V Door: East

Topsoil: North & West

Interim Reclamation: North & West

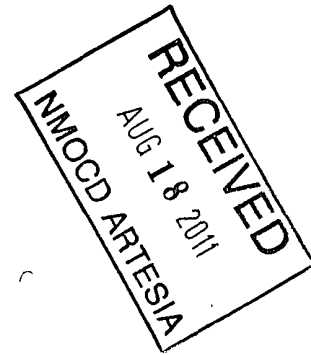

Notes

-Well moved due to old location at original

Onsite: 11/19/2010

John Fast (BLM), Dwaine Moore (Total Field Services), Curtis Griffin (COG), Gary Box (J.W.S)

SURFACE USE AND OPERATING PLAN

1. Existing & Proposed Access Roads

- A. The well site survey and elevation plat for the proposed well is shown in Exhibit #1. It was staked by John West Engineering, Hobbs, NM.
- B. All roads to the location are shown in the topographic map Exhibit #2. The existing lease roads are illustrated and are adequate for travel during drilling and production operations. Upgrading existing roads prior to drilling the well will be done where necessary.
- C. Directions to Location: From the intersection of U.S. Hwy #82 and County Rd. #223 (Sweet Gum Rd.), go North on Co. Rd. #223 approx 1.2 miles. Turn Left and go West approx 1.0 mile. Turn Right and go North approx. 0.2 miles. This location is approx 10 feet West of lease road. See Vicinity Map, Exhibit #3
- D. Routine grading and maintenance of existing roads will be conducted as necessary to maintain their condition as long as any operations continue on this lease.

2. Proposed Access Road:

Exhibit #4 shows that 0' of new access road will be required for this location. If any road is required it will be constructed as follows:

- A. The maximum width of the running surface will be 14'. The road will be crowned, ditched and constructed of 6" rolled and compacted caliche. Ditches will be at 3:1 slope and 4 feet wide. Water will be diverted where necessary to avoid ponding, prevent erosion, maintain good drainage, and to be consistent with local drainage patterns.
- B. The average grade will be less than 1%.
- C. No turnouts are planned.
- D. No culverts, cattle guard, gates, low water crossings or fence cuts are necessary.
- E. Surfacing material will consist of native caliche. Caliche will be obtained from the nearest BLM approved caliche pit or reserve pit area.

3. Location of Existing Well:

Exhibit #5 shows all existing wells within a one-mile radius of this well.

As shown on this plat there are numerous wells producing from the San Andres and Yeso formations.

4. Location of Existing and/or Proposed Facilities:

- A. COG Operating LLC does operate a production facility on this lease.
- B. If the well is productive, contemplated facilities will be as follows:
 - 1) Production will be sent to the Foster Eddy Battery in the NW/4 SE/4 of Section 17. The facility location is shown in Exhibit #5.
 - 2) The tank battery and facilities including all flow lines and piping will be installed according to API specifications.
 - 3) Any additional caliche will be obtained from a BLM approved caliche pit. Any additional construction materials will be purchased from contractors.
 - 4) Proposed flow lines, will follow an archaeologically approved route to the Foster Eddy Battery in the NW/4 SE/4 of Section 17. The flowline will be SDR 7 3" poly line laid on the surface and will be approximately 0.2 miles in length.
 - 5) It will be necessary to run electric power if this well is productive. Power will be provided by CVE and they will submit a separate plan and ROW for service to the well location.
 - 6) If the well is productive, rehabilitation plans will include the following:
 - a) The original topsoil from the well site will be returned to the location, and the site will be re-contoured as close as possible to the original site.

5. Location and Type of Water Supply:

The well will be drilled with combination brine and fresh water mud system as outlined in the drilling program. The water will be obtained from commercial water stations in the area and hauled to location by transport truck over the existing and proposed access roads shown in Exhibit #2. If a commercial fresh water source is nearby, fast line may be laid along existing road ROW's and fresh water pumped to the well. No water well will be drilled on the location.

6. Source of Construction Materials:

All caliche required for construction of the drill pad and proposed new access road (approximately 2500 cubic yards) will be obtained from a BLM approved caliche pit or the reserve pit.

7. Methods of Handling Water Disposal:

- A. The well will be drilled utilizing a closed loop mud system. Drill cuttings will be held in roll-off style mud boxes and taken to an NMOCD approved disposal site.
- B. Drilling fluids will be contained in steel mud pits.
- C. Water produced from the well during completion will be held temporarily in steel tanks and then taken to an NMOCD approved commercial disposal facility.
- D. Garbage and trash produced during drilling or completion operations will be collected in a trash bin and hauled to an approved landfill. No toxic waste or hazardous chemicals will be produced by this operation.
- E. After the rig is moved out and the well is either completed or abandoned, all waste materials will be cleaned up within 30 days. In the event of a dry hole only a dry hole marker will remain.

8. Ancillary Facilities:

No airstrip, campsite or other facilities will be built as a result of the operation on this well.

9. Well Site Layout:

- A. The drill pad layout, with elevations staked by John West Engineering, is shown in Exhibit #4. Dimensions of the pad and pits are shown on Exhibit #6. V door direction is East. Topsoil, if available, will be stockpiled per BLM specifications. Because the pad is almost level no major cuts will be required.
- B. Exhibit #6 also shows the proposed orientation of closed loop system and access road. No permanent living facilities are planned, but a temporary foreman/toolpusher's trailer will be on location during the drilling operations.

10. Plans for Restoration of the Surface:

- A. The location and road will be rehabilitated as recommended by the BLM.
- B. Upon completion of proposed operations, if the well is completed, the reserve pit area will be closed as outlined in Section 4.6 above within the same prescribed time. Any additional caliche required for facilities will be obtained from a BLM approved caliche pit. Topsoil removed from the drill site will be used to re-contour the pit area to its original natural level and re-seeded as per BLM specifications.

11. Surface Ownership:

- A. The surface is owned by the U.S. Government and is administered by the Bureau of Land Management. The surface is multiple uses with the primary uses of the region for grazing of livestock and the production of oil and gas.
- B. The surface tenant for this site is Bogel Farms, Lewis Derrick, P O Box 441, Artesia, NM 88211.
- C. The proposed road routes and surface location will be restored as directed by the BLM.

12. Other Information:

- A. The area around the well site is grassland and the topsoil is sandy. The vegetation is moderately sparse with native prairie grasses, some mesquite and shinnery oak. No wildlife was observed but it is likely that mule deer, rabbits, coyotes and rodents traverse the area.
- B. There is no permanent or live water in the immediate area.
- C. There are no dwellings within 2 miles of this location.
- D. If needed, a Cultural Resources Examination is being prepared by Southern New Mexico Archaeological Services, Inc. P.O. Box 1, Bent New Mexico, 88314, phone # 505-671-4797 and the results will be forwarded to your office in the near future. Otherwise, **COG will be participating in the Permian Basin MOA Program.**

13. Bond Coverage:

Bond Coverage is Nationwide Bond # 000215

14. Lessee's and Operator's Representative:

The COG Operating LLC representative responsible for assuring compliance with the surface use plan is as follows:

John Coffman,
Drilling Superintendent
COG Operating LLC
550 W. Texas, Suite 1300
Midland, TX 79701
Phone (432) 683-7443 (office)
(432) 631-9762 (cell)

Erick Nelson.
Division Operations Manager
COG Operating LLC
550 W. Texas, Suite 1300
Midland, TX 79701
Phone (505) 746-2210 (office)
(432) 238-7591 (cell)

I hereby certify that I, or persons under my direct supervision, have inspected the drill site and access road proposed herein; that I am familiar with the conditions that presently exist; that I have full knowledge of State and Federal laws applicable to this operation; that the statements made in this APD package are, to the best of my knowledge, true and correct; and that the work associated with the operations proposed herein will be performed in conformity with this APD package and the terms and conditions under which it is approved. I also certify that I, or COG Operating, LLC, am responsible for the operations conducted under this application. These statements are subject to the provisions of 18 U.S.C. 1001 for the filing of false statements. Executed this 1st day of February, 2011.


Signed: Carl Bird

Printed Name: Carl Bird
Position: Drilling Engineer
Address: 550 W. Texas, Suite 1300, Midland, Texas 79701
Telephone: (432) 683-7443
Field Representative (if not above signatory): Same
E-mail: cbird@conchoresources.com

Exhibits:

- | | |
|--------------------|---|
| Exhibit #1 | Wellsite and Elevation Plat
Form C-102 Well location and acreage dedication plat |
| Exhibit #2 | Topographic Map (West) |
| Exhibit #3 | Vicinity Map and area roads |
| Exhibit #4 | Elevation Plat (West) |
| Exhibit #5 | Topographic extract showing wells, roads and flowlines |
| Exhibit #6 | Pad Layout and orientation |
| Exhibit #7 | H2S Signage |
| Exhibit #8 | H2S Equipment location |
| Exhibit #9 | BOP and Choke diagrams |
| Exhibit #10 | Form C-144 NMOCD pit permit application |
| Exhibit #11 | 1 Mile Radius List and Map showing all wells permitted, producing and plugged |

LOCATION VERIFICATION MAP

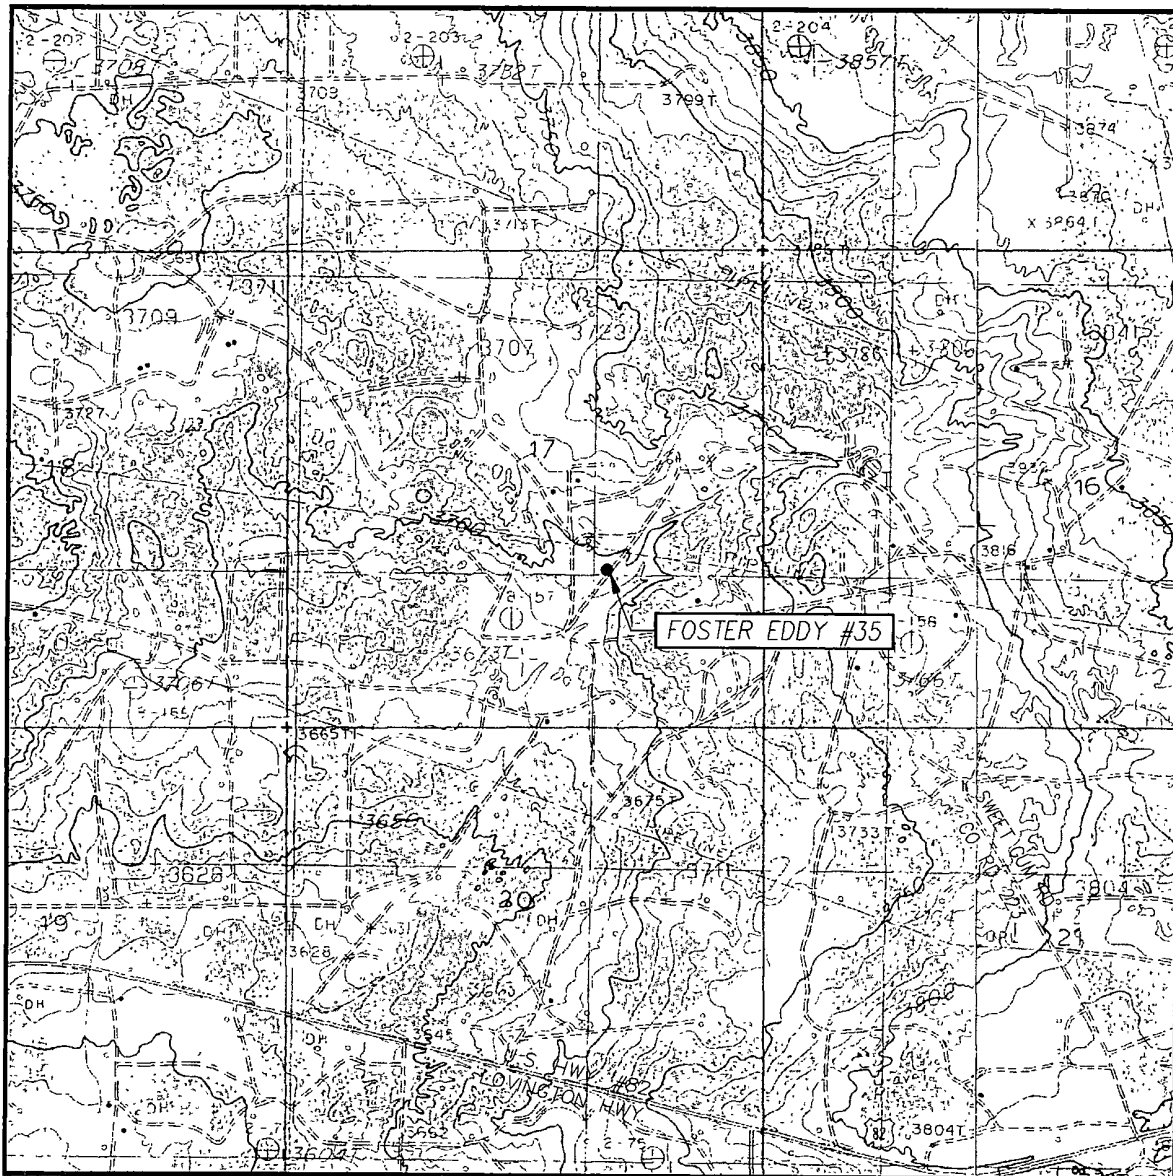

SCALE: 1" = 2000'

CONTOUR INTERVAL:
 LOCO HILLS, NM - 10'
 MALJAMAR, NM - 10'

SEC 17 TWP. 17-S RGE 31-E

SURVEY _____ N.M.P.M

COUNTY EDDY STATE NEW MEXICO


DESCRIPTION 1756' FSL & 1717' FEL

ELEVATION 3698'


OPERATOR COG OPERATING, LLC

LEASE FOSTER EDDY

U.S.G.S. TOPOGRAPHIC MAP
LOCO HILLS, NM

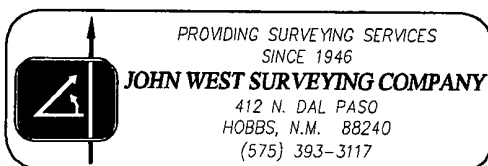

VICINITY MAP

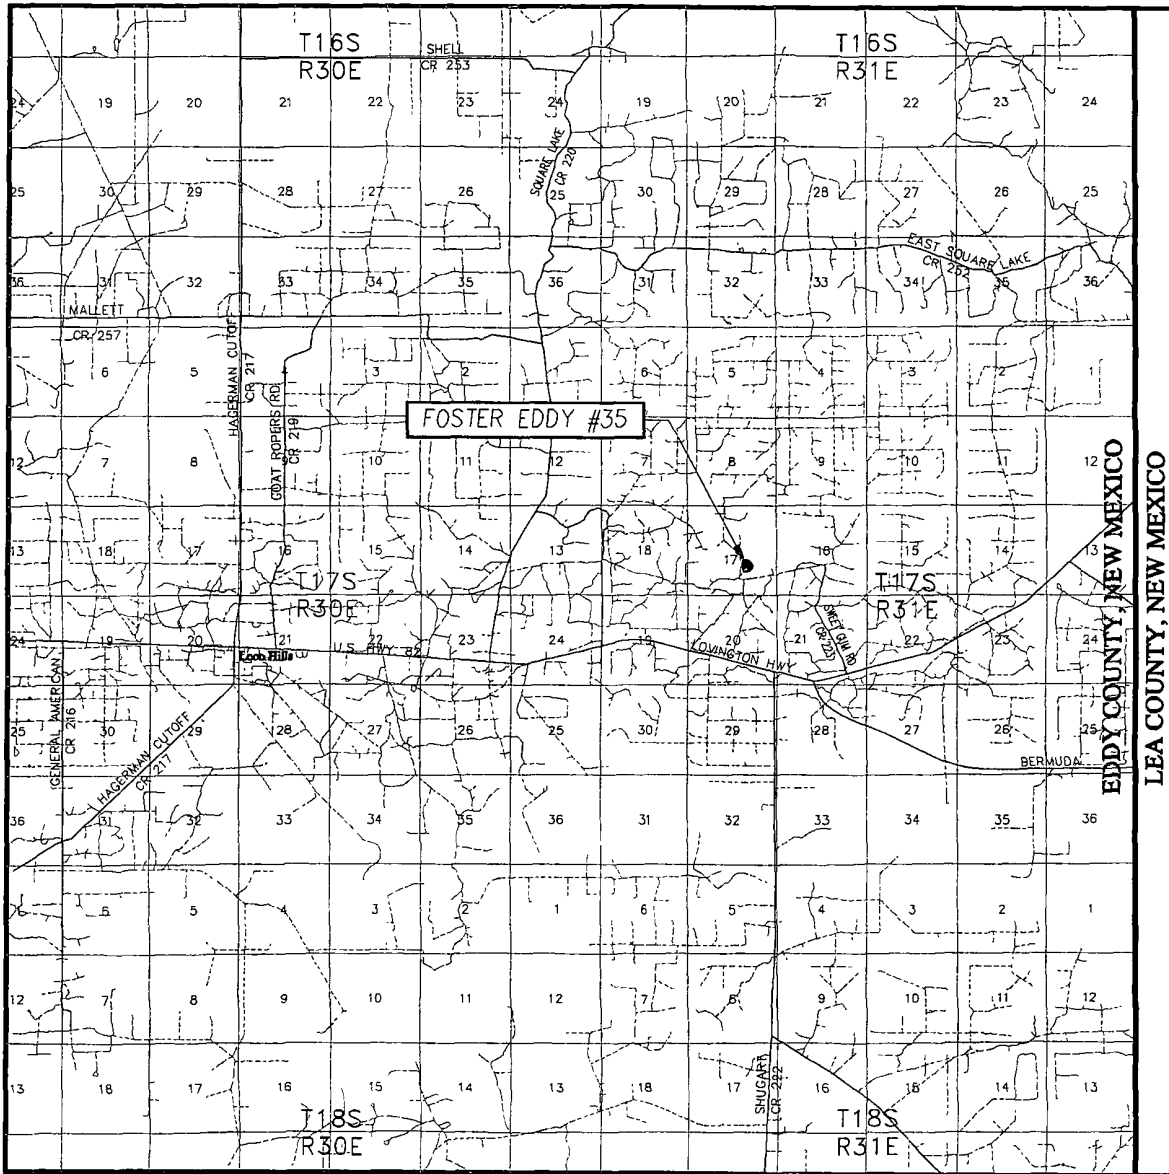


SCALE: 1" = 2 MILES

SEC. 17 TWP. 17-S RGE. 31-E
 SURVEY N.M.P.M.
 COUNTY EDDY STATE NEW MEXICO
 DESCRIPTION 1756' FSL & 1717' FEL
 ELEVATION 3698'
 OPERATOR COG OPERATING, LLC
 LEASE FOSTER EDDY



PROVIDING SURVEYING SERVICES
 SINCE 1946
JOHN WEST SURVEYING COMPANY
 412 N. DAL PASO
 HOBBS, N.M. 88240
 (575) 393-3117

SECTION 17, TOWNSHIP 17 SOUTH, RANGE 31 EAST, N.M.P.M.
EDDY COUNTY NEW MEXICO

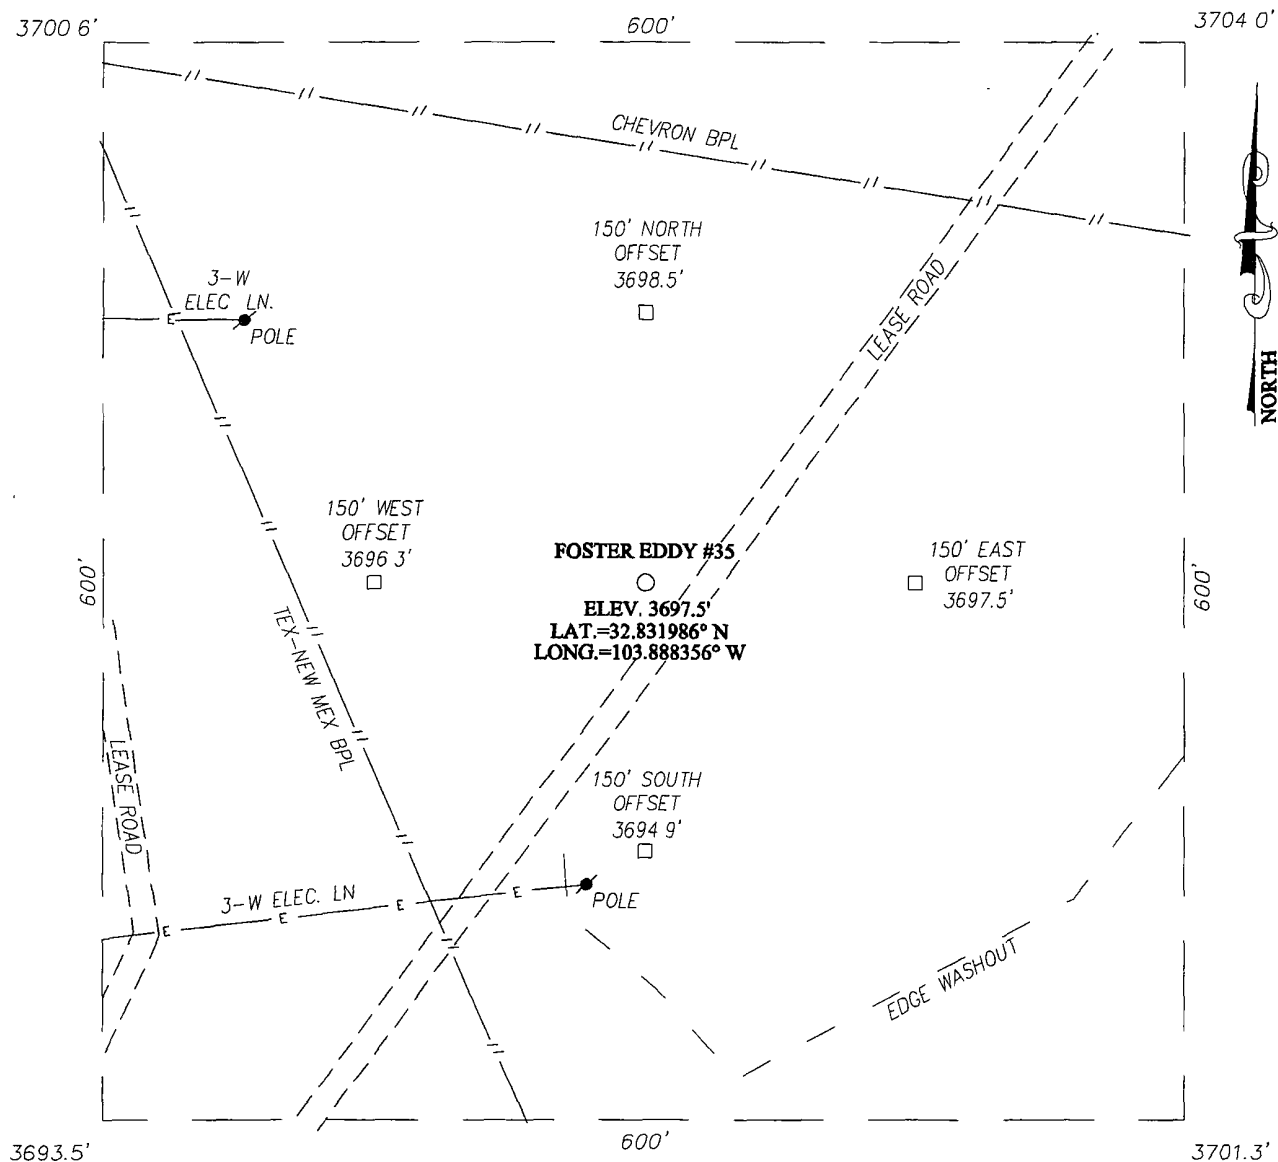

DIRECTIONS TO LOCATION


FROM THE INTERSECTION OF U.S. HWY. #82 AND CO. RD. #223 (SWEET GUM RD), GO NORTH ON CO. RD. #223 APPROX. 1.2 MILES TURN LEFT AND GO WEST APPROX. 1.0 MILE. TURN RIGHT AND GO NORTH APPROX. 0.2 MILES THE LOCATION STAKE IS 10 FEET WEST OF LEASE ROAD

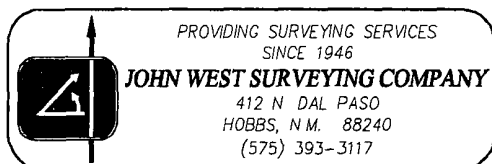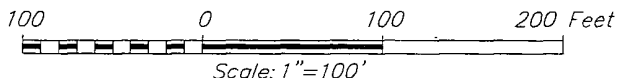

COG OPERATING, LLC

FOSTER EDDY #35 WELL
LOCATED 1756 FEET FROM THE SOUTH LINE
AND 1717 FEET FROM THE EAST LINE OF SECTION 17,
TOWNSHIP 17 SOUTH, RANGE 31 EAST, N.M.P.M.,
EDDY COUNTY, NEW MEXICO

Survey Date: 12/2/10	Sheet 1 of 1 Sheets
W.O. Number: 10.11.1668	Dr By: LA Rev 1.
Date: 12/11/10	10111668 Scale: 1"=100'

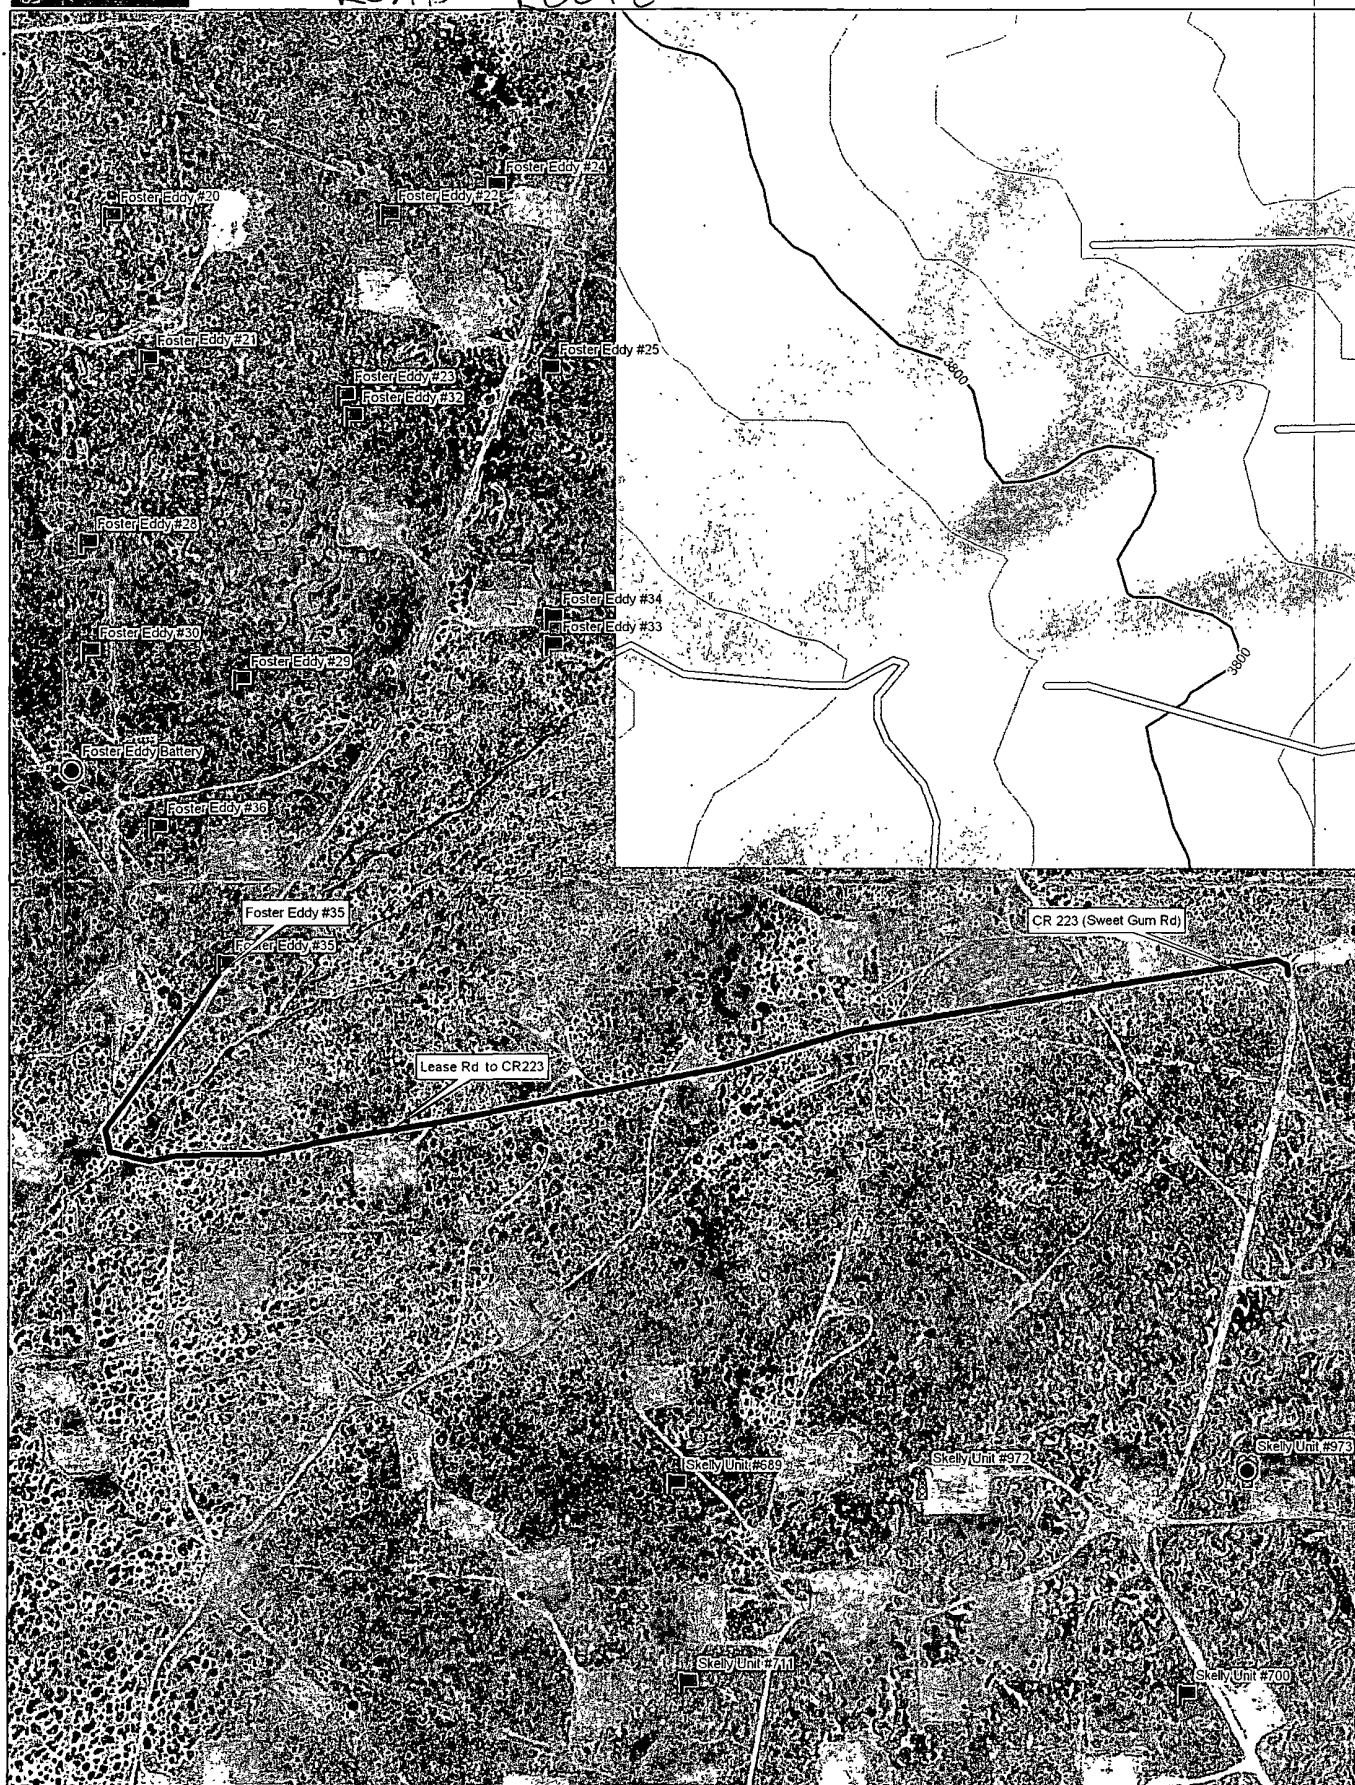


Data use subject to license.


© DeLorme. XMap® 7

www.delorme.com

Scale 1 9,600

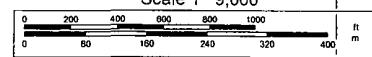
$$1'' = 800.0 \text{ ft}$$


Data Zoom 14-4

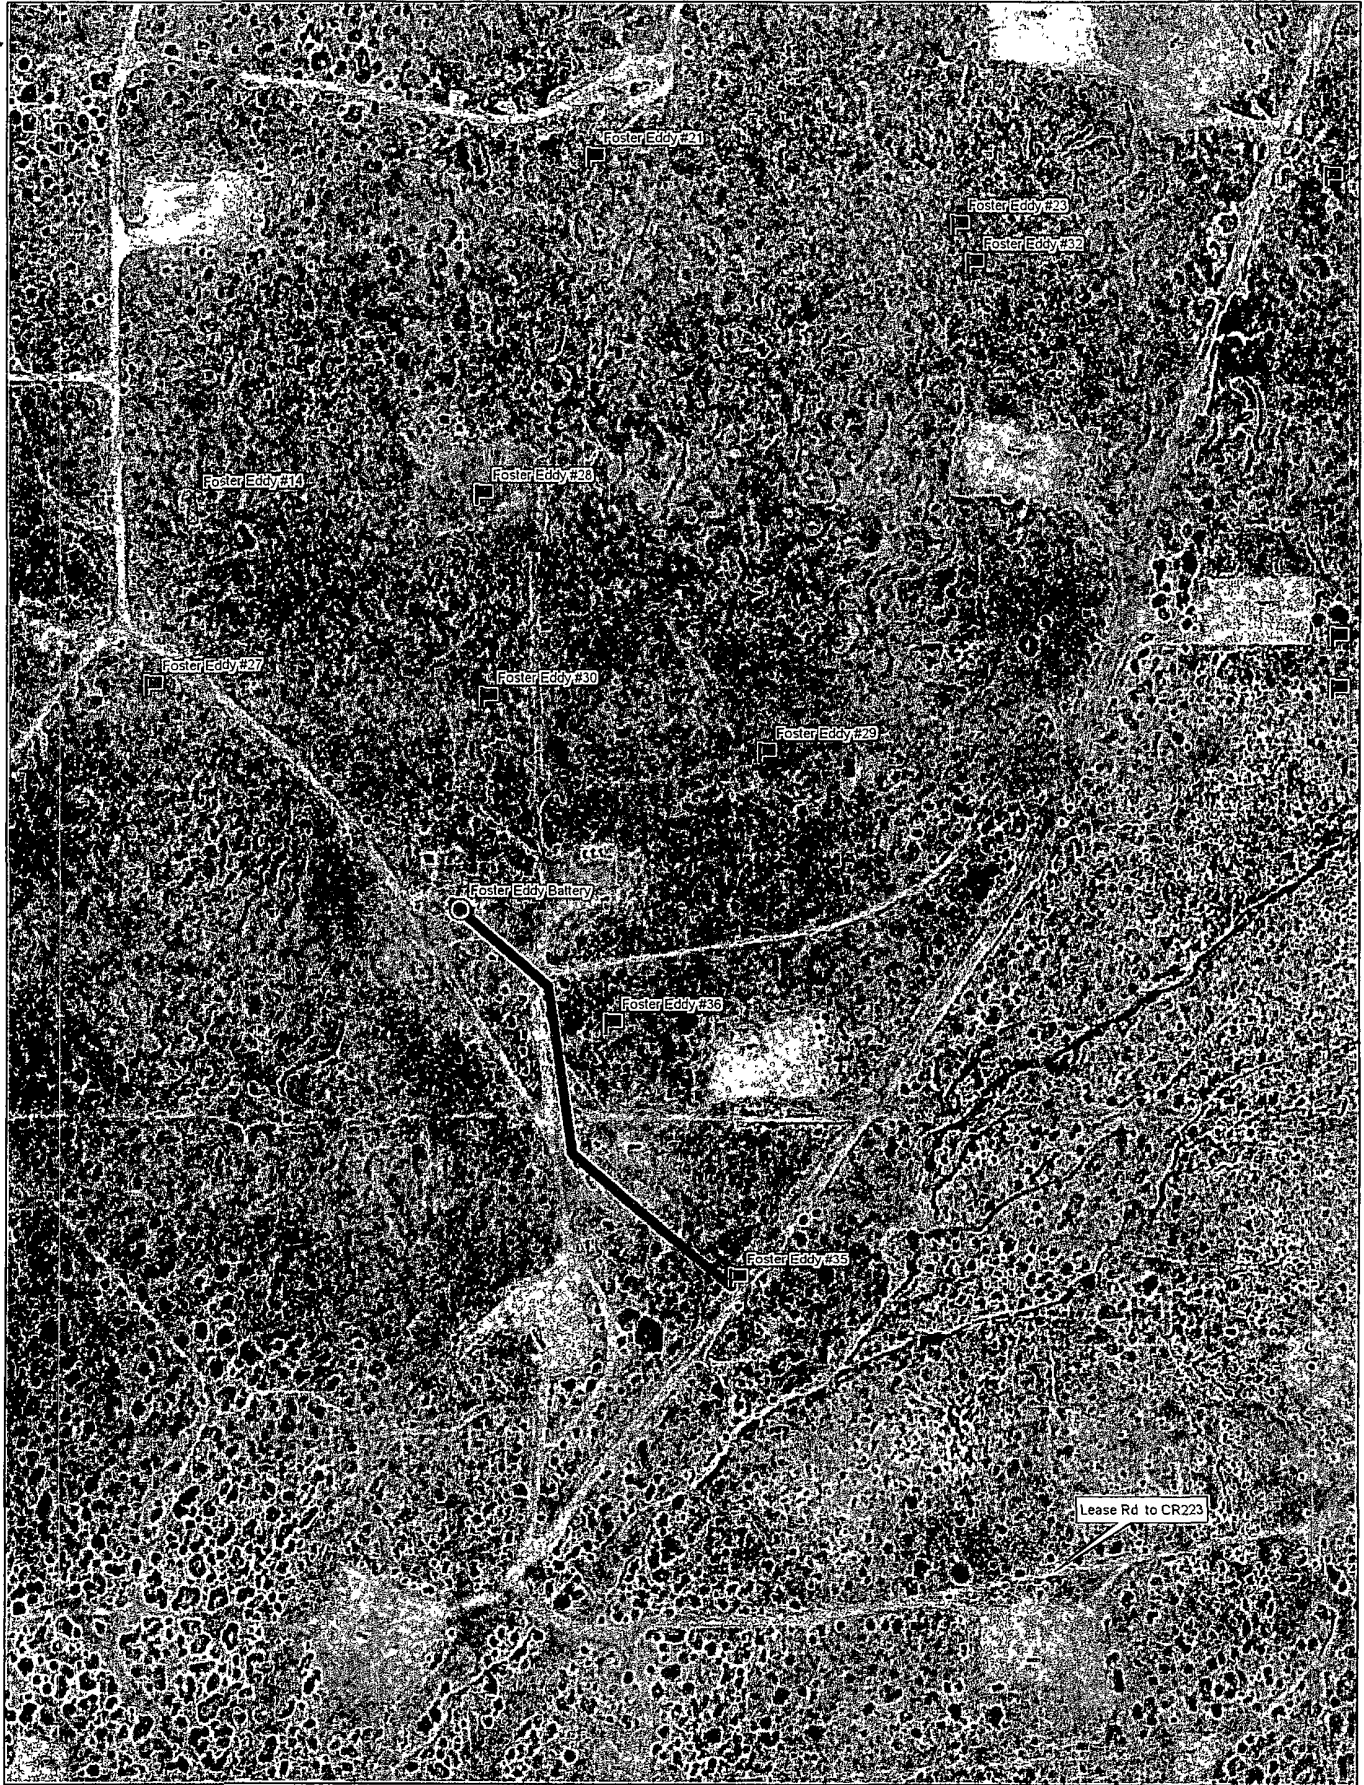

Data use subject to license.

© DeLorme XMap® 7.

www.delorme.com

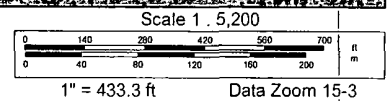

Offset wells to Foster Eddy #35

API#	Operator	County	Legal	Lease	Well#	Date Issued	Permitted Depth	Permit TVD	Images	Doc	Total Depth	Well Type	Well Status	Permit#
30-015-38253	COG OPERATING LLC	EDDY	S.21, T.17S, R.31E	SKELLY UNIT	724	10/26/2010	6,750		No	link	6,750	PO	Active Permit	TEMP1043952706
30-015-38013	COG OPERATING LLC	EDDY	S.21, T.17S, R.31E	SKELLY UNIT	689	7/15/2010	6,700		Yes	link	6,700	PO	Active	TEMP154661096
30-015-38014	COG OPERATING LLC	EDDY	S.21, T.17S, R.31E	SKELLY UNIT	711	7/15/2010	6,927	6,900	Yes	link	6,927	PO	Active	TEMP1907393795
30-015-37981	COG OPERATING LLC	EDDY	S.21, T.17S, R.31E	SKELLY UNIT	700	7/1/2010	6,930	6,900	Yes	link	6,930	PO	Active	TEMP817943085
30-015-37725	COG OPERATING LLC	EDDY	S.16, T.17S, R.31E	YUCCA STATE	014	4/6/2010	6,700		Yes	link	6,700	PO	Active Permit	TEMP565855763
30-015-37726	COG OPERATING LLC	EDDY	S.16, T.17S, R.31E	YUCCA STATE	015	4/6/2010	6,700		Yes	link	6,700	PO	Active Permit	TEMP973691507
30-015-37630	COG OPERATING LLC	EDDY	S.16, T.17S, R.31E	YUCCA STATE	013	3/3/2010	6,700		Yes	link	6,700	PO	Active Permit	TEMP44763248
30-015-37631	COG OPERATING LLC	EDDY	S.16, T.17S, R.31E	YUCCA STATE	016	3/3/2010	6,700		Yes	link	6,738	O	Active Permit	TEMP902954678
30-015-37619	COG OPERATING LLC	EDDY	S.16, T.17S, R.31E	YUCCA STATE	005	3/2/2010	6,700		Yes	link	6,700	PO	Active Permit	TEMP2029831132
30-015-37620	COG OPERATING LLC	EDDY	S.16, T.17S, R.31E	YUCCA STATE	007	3/2/2010	6,700		Yes	link	6,700	PO	Active Permit	TEMP47443504
30-015-37401	COG OPERATING LLC	EDDY	S.16, T.17S, R.31E	YUCCA STATE	006	12/2/2009	6,900		Yes	link	6,533	O	Active Permit	TEMP854667832
30-015-37402	COG OPERATING LLC	EDDY	S.16, T.17S, R.31E	YUCCA STATE	008	12/2/2009	6,900		Yes	link	6,625	O	Active Permit	TEMP1089388451
30-015-37354	MARBOB ENERGY CORP	EDDY	S.8, T.17S, R.31E	NFE FEDERAL	2	10/16/2009	6,275		Yes	link	6,275	PO	Active Permit	TEMP200447382
30-015-37361	MARBOB ENERGY CORP	EDDY	S.8, T.17S, R.31E	NFE FEDERAL	6	10/16/2009	6,425		Yes	link	6,425	PO	Active Permit	TEMP414526909
30-015-37357	MARBOB ENERGY CORP	EDDY	S.8, T.17S, R.31E	NFE FEDERAL	3	10/16/2009	6,300		Yes	link	6,300	O	Active Permit	TEMP2019040008
30-015-37137	MARBOB ENERGY CORP	EDDY	S.8, T.17S, R.31E	NFE FEDERAL	1	6/17/2009	7,200		Yes	link	6,410	O	Active Permit	TEMP2061890554
30-015-37134	MARBOB ENERGY CORP	EDDY	S.17, T.17S, R.31E	FOSTER EDDY FEDERAL	15	6/17/2009	7,280		Yes	link	7,200	O	Active Permit	TEMP1521688061
30-015-37136	MARBOB ENERGY CORP	EDDY	S.17, T.17S, R.31E	FOSTER EDDY FEDERAL	14	6/17/2009	6,350		Yes	link	6,350	O	Active Permit	TEMP1619054127
30-015-37135	MARBOB ENERGY CORP	EDDY	S.17, T.17S, R.31E	FOSTER EDDY FEDERAL	16	6/17/2009	7,200		Yes	link	6,374	O	Active Permit	TEMP227488519

30-015-37102	COG OPERATING LLC	EDDY	S:16, T:17S, R:31E	YUCCA STATE	011	5/28/2009	6,600		Yes	link	6,615	O	Active Permit	TEMP1845073437
30-015-37103	COG OPERATING LLC	EDDY	S:16, T:17S, R:31E	YUCCA STATE	012	5/28/2009	6,600		Yes	link	6,600	O	Active Permit	TEMP1412043977
30-015-37043	COG OPERATING LLC	EDDY	S:16, T:17S, R:31E	YUCCA STATE	009	4/17/2009	6,600		Yes	link	6,615	O	Active Permit	TEMP1755783776
30-015-37042	COG OPERATING LLC	EDDY	S:16, T:17S, R:31E	YUCCA STATE	010	4/17/2009	6,600		Yes	link	6,600	PO	Active Permit	TEMP1414514868
30-015-37007	FOREST OIL CORPORATION	EDDY	S:21, T:17S, R:31E	SKELLY UNIT	505	2/25/2009	4,600		Yes	link	4,600	PO	Active Permit	TEMP1022858180
30-015-37008	FOREST OIL CORPORATION	EDDY	S:21, T:17S, R:31E	SKELLY UNIT	503	2/24/2009	4,600		Yes	link	3,900	O	Active Permit	TEMP61890653
30-015-37006	FOREST OIL CORPORATION	EDDY	S:21, T:17S, R:31E	SKELLY UNIT	502	2/23/2009	4,600		Yes	link	3,900	O	Active Permit	TEMP311639829
30-015-36596	COG OPERATING LLC	EDDY	S:21, T:17S, R:31E	SKELLY UNIT	602	7/22/2008	6,700		Yes	link	6,677	O	Active Permit	TEMP1931816782
30-015-36447	COG OPERATING LLC	EDDY	S:21, T:17S, R:31E	SKELLY UNIT	601	7/17/2008	6,700		Yes	link	6,700	O	Active Permit	TEMP1787882357
30-015-36184	CHEVRON USA, INC or CHEVRON USA INC	EDDY	S:21, T:17S, R:31E	SKELLY UNIT	972	2/22/2008	6,400		Yes	link	6,415	O	Active Permit	TEMP1785161907
30-015-35941	COG OPERATING LLC	EDDY	S:16, T:17S, R:31E	YUCCA STATE	004	11/30/2007	6,400		Yes	link	6,400	PO	Active Permit	TEMP147263497
30-015-33941	MARBOB ENERGY CORP	EDDY	S:19, T:17S, R:31E	TOONY FEDERAL	021	2/2/2005	6,000		No	link	5,240	O	Active	TEMP1420103592
30-015-33718	MARBOB ENERGY CORP	EDDY	S:19, T:17S, R:31E	TONY FEDERAL	26	11/1/2004	6,000		No	link	5,180	O	Active	TEMP1852080255
30-015-33718	MARBOB ENERGY CORP	EDDY	S:19, T:17S, R:31E	TONY FEDERAL	026	10/31/2004			No	link	5,180	O	Active	TEMP1353972459
30-015-33029	MARBOB ENERGY CORP	EDDY	S:20, T:17S, R:31E	LEE FEDERAL	005Q	10/3/2003			No	link	5,290	O	Active	TEMP1295727545
30-015-33214	MARBOB ENERGY CORP	EDDY	S:17, T:17S, R:31E	LEE FEDERAL	032	9/30/2003	6,000		No	link	5,230	O	Active	TEMP1596245163
30-015-30500	MARBOB ENERGY CORP	EDDY	S:20, T:17S, R:31E	LEE FEDERAL	005	9/30/2003			No	link	6,000	O	Active	TEMP839326142
30-015-33029	MARBOB ENERGY CORP	EDDY	S:20, T:17S, R:31E	LEE FEDERAL	005	9/30/2003			No	link	5,290	O	Active	TEMP2093260623
30-015-33214	MARBOB ENERGY CORP	EDDY	S:17, T:17S, R:31E	LEE FEDERAL	032	8/31/2003			No	link	5,230	O	Active	TEMP1983178633
30-015-32950	THE WISER OIL CO	EDDY	S:16, T:17S, R:31E	STATE AZ	004	8/19/2003	3,800		No	link	3,800	O	Active	TEMP1399836446
30-015-32950	WISER OIL CO (THE)	EDDY	S:16, T:17S, R:31E	STATE AZ	004	7/31/2003			No	link	3,800	O	Active	TEMP1838567242
30-015-32917	THE WISER OIL CO	EDDY	S:16, T:17S, R:31E	STATE "A"	4	7/30/2003	3,800		No	link	4,000	O	Active	TEMP1106507018
30-015-32917	WISER OIL CO (THE)	EDDY	S:16, T:17S, R:31E	STATE A	004	6/30/2003			No	link	4,000	O	Active	TEMP1026548903
	CHEVRON USA, INC or													

30-015-32895	CHEVRON USA INC	EDDY	S.21, T.17S, R.31E	SKELLY UNIT	952	6/24/2003	11,800		No	link	11,850	O	Active	TEMP15204693
30-015-32895	CHEVRON USA, INC. or CHEVRON U S A INC	EDDY	S.21, T.17S, R.31E	SKELLY UNIT	952	5/31/2003			No	link	11,850	O	Active	TEMP174668866
30-015-32769	MARBOB ENERGY CORP	EDDY	S.17, T.17S, R.31E	LEE FEDERAL	037	4/28/2003	6,000		No	link	5,281	O	Active	TEMP1448272775
30-015-32737	MARBOB ENERGY CORP	EDDY	S.20, T.17S, R.31E	LEE FEDERAL	011	4/8/2003	6,000		No	link	5,362	O	Active	TEMP1035863842
30-015-32738	MARBOB ENERGY CORP	EDDY	S.17, T.17S, R.31E	LEE FEDERAL	034	4/8/2003	6,000		No	link	5,206	O	Active	TEMP975843014
30-015-32739	MARBOB ENERGY CORP	EDDY	S.17, T.17S, R.31E	LEE FEDERAL	036	4/8/2003	6,000		No	link	5,260	O	Active	TEMP279207898
30-015-32740	MARBOB ENERGY CORP	EDDY	S.20, T.17S, R.31E	LEE FEDERAL	039	4/8/2003	6,000		No	link	5,218	O	Active	TEMP256122964
30-015-32744	MARBOB ENERGY CORP	EDDY	S.17, T.17S, R.31E	LEE FEDERAL	035	4/8/2003	6,000		No	link	5,233	O	Active	TEMP355388181
30-015-32745	MARBOB ENERGY CORP	EDDY	S.20, T.17S, R.31E	LEE FEDERAL	040	4/8/2003	6,000		No	link	5,230	O	Active	TEMP430798965
30-015-30500	MARBOB ENERGY CORP	EDDY	S.20, T.17S, R.31E	LEE FEDERAL	005	4/8/2003	6,000		No	link	6,000	O	Active	TEMP1342682235
30-015-32737	MARBOB ENERGY CORP	EDDY	S.20, T.17S, R.31E	LEE FEDERAL	011	3/31/2003			No	link	5,362	O	Active	TEMP1310159152
30-015-32738	MARBOB ENERGY CORP	EDDY	S.17, T.17S, R.31E	LEE FEDERAL	034	3/31/2003			No	link	5,206	O	Active	TEMP1516369238
30-015-32739	MARBOB ENERGY CORP	EDDY	S.17, T.17S, R.31E	LEE FEDERAL	036	3/31/2003			No	link	5,260	O	Active	TEMP504301861
30-015-32740	MARBOB ENERGY CORP	EDDY	S.20, T.17S, R.31E	LEE FEDERAL	039	3/31/2003			No	link	5,218	O	Active	TEMP865388900
30-015-32744	MARBOB ENERGY CORP	EDDY	S.17, T.17S, R.31E	LEE FEDERAL	035	3/31/2003			No	link	5,233	O	Active	TEMP1641634934
30-015-32745	MARBOB ENERGY CORP	EDDY	S.20, T.17S, R.31E	LEE FEDERAL	040	3/31/2003			No	link	5,230	O	Active	TEMP1662811447
30-015-32769	MARBOB ENERGY CORP	EDDY	S.17, T.17S, R.31E	LEE FEDERAL	037	3/31/2003			No	link	5,281	O	Active	TEMP1145322532
30-015-32648	MARBOB ENERGY CORP	EDDY	S.20, T.17S, R.31E	LEE FEDERAL	17	2/18/2003	6,000		No	link	5,191	O	Active	TEMP1507608544
30-015-30426	MARBOB ENERGY CORP	EDDY	S.20, T.17S, R.31E	LEE FEDERAL	011	2/3/2003	6,000		No	link	6,000	PO	Active Permit	TEMP1772857058
30-015-30598	MARBOB ENERGY CORP	EDDY	S.20, T.17S, R.31E	LEE FEDERAL	008	2/3/2003	6,000		No	link	5,325	O	Active	TEMP1742461895
30-015-30426	MARBOB ENERGY CORP	EDDY	S.20, T.17S, R.31E	LEE FEDERAL	011	1/31/2003			No	link	6,000	PO	Active Permit	TEMP160729095
30-015-30598	MARBOB ENERGY CORP	EDDY	S.20, T.17S, R.31E	LEE FEDERAL	008	1/31/2003			No	link	5,325	O	Active	TEMP1221481812
30-015-32595	CHEVRON USA, INC or CHEVRON USA INC	EDDY	S.21, T.17S, R.31E	SKELLY UNIT	936	1/16/2003	5,500		No	link	5,265	O	Active	TEMP1629770641
30-015-32596	CHEVRON USA, INC or CHEVRON USA INC	EDDY	S.21, T.17S, R.31E	SKELLY UNIT	937	1/16/2003	5,500		No	link	5,305	O	Active	TEMP1616304429
	OXY-USA-WTP-LIMITED			OXY-PISTACHIO-RSG										

30-015-32580	PARTNERSHIP	EDDY	S:17, T:17S, R:31E	FEDERAL	1	1/9/2003	12,400		No	link	11,920	O	Active	TEMP1327373669
30-015-05168	WISER OIL CO (THE)	EDDY	S:16, T:17S, R:31E	STATE A	001	1/1/2003	0		No	link	3,630	O	Active	TEMP497519558
30-015-05169	WISER OIL CO (THE)	EDDY	S:16, T:17S, R:31E	STATE A	002	1/1/2003	0		No	link	3,585	O	Active	TEMP1567860350
30-015-10840	WISER OIL CO (THE)	EDDY	S:16, T:17S, R:31E	STATE A	003	1/1/2003	0		No	link	0	O	Active	TEMP1060236794
30-015-05188	WISER OIL CO (THE)	EDDY	S:17, T:17S, R:31E	SUPERIOR FOSTER	002	1/1/2003	0		No	link	0	O	Active	TEMP2101413484
30-015-05189	WISER OIL CO (THE)	EDDY	S:17, T:17S, R:31E	SUPERIOR FOSTER	003	1/1/2003	0		No	link	0	O	Active	TEMP2062553846
30-015-32595	CHEVRON USA, INC. or CHEVRON U S A INC	EDDY	S:21, T:17S, R:31E	SKELLY UNIT	936	12/31/2002			No	link	5,265	O	Active	TEMP1822004581
30-015-32596	CHEVRON USA, INC. or CHEVRON U S A INC	EDDY	S:21, T:17S, R:31E	SKELLY UNIT	937	12/31/2002			No	link	5,305	O	Active	TEMP1175241680
30-015-32580	MARBOB ENERGY CORP	EDDY	S:17, T:17S, R:31E	OXY PISTACHIO RSG FEDERAL	001	12/31/2002			No	link	11,920	O	Active	TEMP1720635388
30-015-32463	OXY USA WTP LIMITED PARTNERSHIP	EDDY	S:19, T:17S, R:31E	OXY CHERRY VANILLA FEDERAL COM	001	10/3/2002	12,400		No	link	11,760	G	Active	TEMP1788817319
30-015-32463	OXY USA WTP LIMITED PARTNERSHIP	EDDY	S:19, T:17S, R:31E	OXY CHERRY VANILLA FEDERAL COM	001	9/30/2002			No	link	11,760	G	Active	TEMP180520370
30-015-31979	DEVON ENERGY PRODUCTION COMPANY, LP	EDDY	S:17, T:17S, R:31E	TURNER B	140	7/31/2002			No	link	3,700	PO	Active Permit	TEMP2030813936
30-015-32376	MARBOB ENERGY CORP	EDDY	S:17, T:17S, R:31E	LEE FEDERAL	029	7/15/2002	6,000		No	link	5,316	O	Active	TMP0000000012386
30-015-05094	MERIT ENERGY CO or MERIT ENERGY COMPANY, LLC	EDDY	S:7, T:17S, R:31E	J L KEEL A	006	7/1/2002	0		No	link	0	I	Injection Well	TEMP290353400
30-015-05103	MERIT ENERGY CO or MERIT ENERGY COMPANY, LLC	EDDY	S:8, T:17S, R:31E	J L KEEL B	002	7/1/2002	0		No	link	0	I	Injection Well	TEMP589952083
30-015-05104	MERIT ENERGY CO or MERIT ENERGY COMPANY, LLC	EDDY	S:8, T:17S, R:31E	J L KEEL B	003	7/1/2002	0		No	link	0	I	Injection Well	TEMP714610727
30-015-05105	MERIT ENERGY CO or MERIT ENERGY COMPANY, LLC	EDDY	S:8, T:17S, R:31E	J L KEEL B	004	7/1/2002	0		No	link	0	I	Injection Well	TEMP728846436

30-015-05181	MERIT ENERGY CO or MERIT ENERGY COMPANY, LLC	EDDY	S:17, T:17S, R:31E	TURNER B	001	7/1/2002	0	No	link	0	O	Active	TEMP1122090460
30-015-05182	MERIT ENERGY CO or MERIT ENERGY COMPANY, LLC	EDDY	S:17, T:17S, R:31E	TURNER B	002	7/1/2002	0	No	link	3,407	G	Active	TEMP1162489095
30-015-05183	MERIT ENERGY CO or MERIT ENERGY COMPANY, LLC	EDDY	S:17, T:17S, R:31E	TURNER B	004	7/1/2002	0	No	link	0	G	Active	TEMP1188652020
30-015-05184	MERIT ENERGY CO or MERIT ENERGY COMPANY, LLC	EDDY	S 17, T:17S, R:31E	TURNER B	005	7/1/2002		No	link		PI	Active	TEMP901244592
30-015-05185	MERIT ENERGY CO or MERIT ENERGY COMPANY, LLC	EDDY	S 17, T:17S, R:31E	TURNER B	007	7/1/2002	0	No	link	0	I	Injection Well	TEMP1025903235
30-015-05186	MERIT ENERGY CO or MERIT ENERGY COMPANY, LLC	EDDY	S 17, T:17S, R:31E	TURNER B	030	7/1/2002	0	No	link	0	I	Injection Well	TEMP1063223879
30-015-05190	MERIT ENERGY CO or MERIT ENERGY COMPANY, LLC	EDDY	S 17, T:17S, R:31E	TURNER B	031	7/1/2002		No	link		O	Temporarily Abandoned	TEMP1860113588
30-015-05191	MERIT ENERGY CO or MERIT ENERGY COMPANY, LLC	EDDY	S:17, T:17S, R:31E	TURNER B	032	7/1/2002		No	link		O	Temporarily Abandoned	TEMP2141749783
30-015-05193	MERIT ENERGY CO or MERIT ENERGY COMPANY, LLC	EDDY	S:17, T:17S, R:31E	TURNER B	037	7/1/2002		No	link		O	Temporarily Abandoned	TEMP1886586525
30-015-05194	MERIT ENERGY CO or MERIT ENERGY COMPANY, LLC	EDDY	S:17, T:17S, R:31E	TURNER B	040	7/1/2002		No	link		O	Temporarily Abandoned	TEMP1925061415
30-015-05201	MERIT ENERGY CO or MERIT ENERGY COMPANY, LLC	EDDY	S:17, T:17S, R:31E	V L FOSTER	002	7/1/2002	0	No	link	0	O	Shut-in	TEMP1241437357
30-015-05202	MERIT ENERGY CO or MERIT ENERGY COMPANY, LLC	EDDY	S:17, T:17S, R:31E	V L FOSTER	003	7/1/2002		No	link		PO	Active	TEMP1114854969

30-015-05203	MERIT ENERGY CO or MERIT ENERGY COMPANY, LLC	EDDY	S:17, T:17S, R:31E	V L FOSTER	004	7/1/2002			No	link		O	Shut-in	TEMP1082536061
30-015-05206	MERIT ENERGY CO or MERIT ENERGY COMPANY, LLC	EDDY	S 17, T:17S, R 31E	V L FOSTER	007	7/1/2002	0		No	link	0	O	Active	TEMP1268754529
30-015-05208	MERIT ENERGY CO or MERIT ENERGY COMPANY, LLC	EDDY	S:18, T:17S, R:31E	HUDSON FEDERAL	001	7/1/2002			No	link	3,535	PI	Injection Well	TEMP1550005975
30-015-05215	MERIT ENERGY CO or MERIT ENERGY COMPANY, LLC	EDDY	S 18, T 17S, R:31E	TURNER A	011	7/1/2002	0		No	link	0	I	Injection Well	TEMP2003950264
30-015-05216	MERIT ENERGY CO or MERIT ENERGY COMPANY, LLC	EDDY	S:18, T 17S, R:31E	TURNER A	013	7/1/2002	0		No	link	3,599	I	Injection Well	TEMP1636515064
30-015-05238	MERIT ENERGY CO or MERIT ENERGY COMPANY, LLC	EDDY	S:19, T:17S, R:31E	TURNER A	012	7/1/2002			No	link	3,409	I	Injection Well	TEMP828201714
30-015-05259	MERIT ENERGY CO or MERIT ENERGY COMPANY, LLC	EDDY	S:19, T:17S, R:31E	FREN OIL COMPANY	011	7/1/2002			No	link		PO	Temporarily Abandoned	TEMP168742099
30-015-05278	MERIT ENERGY CO or MERIT ENERGY COMPANY, LLC	EDDY	S:20, T 17S, R:31E	TURNER B	042	7/1/2002	0		No	link	0	I	Injection Well	TEMP9796714
30-015-05279	MERIT ENERGY CO or MERIT ENERGY COMPANY, LLC	EDDY	S:20, T:17S, R 31E	TURNER B	003	7/1/2002	0		No	link	0	I	Injection Well	TEMP260681762
30-015-05280	MERIT ENERGY CO or MERIT ENERGY COMPANY, LLC	EDDY	S.20, T:17S, R:31E	TURNER B	008	7/1/2002	0		No	link	3,448	I	Injection Well	TEMP234518837
30-015-05283	MERIT ENERGY CO or MERIT ENERGY COMPANY, LLC	EDDY	S 20, T:17S, R 31E	TURNER B	011	7/1/2002	0		No	link	3,501	I	Injection Well	TEMP1110948066
30-015-05284	MERIT ENERGY CO or MERIT ENERGY COMPANY, LLC	EDDY	S:20, T:17S, R:31E	TURNER B	012	7/1/2002			No	link		O	Temporarily Abandoned	TEMP1237530455

30-015-05290	MERIT ENERGY CO or MERIT ENERGY COMPANY, LLC	EDDY	S:20, T:17S, R:31E	TURNER B	018	7/1/2002			No	link		O	Temporarily Abandoned	TEMP489193844
30-015-05298	MERIT ENERGY CO or MERIT ENERGY COMPANY, LLC	EDDY	S:20, T:17S, R:31E	TURNER B	051	7/1/2002	0		No	link	0	I	Injection Well	TEMP75602217
30-015-05303	MERIT ENERGY CO or MERIT ENERGY COMPANY, LLC	EDDY	S:20, T:17S, R:31E	TURNER B	078	7/1/2002	0		No	link	0	I	Injection Well	TEMP482281805
30-015-05304	MERIT ENERGY CO or MERIT ENERGY COMPANY, LLC	EDDY	S:20, T:17S, R:31E	TURNER B	006	7/1/2002	0		No	link	3,300	I	Injection Well	TEMP456118879
30-015-05305	MERIT ENERGY CO or MERIT ENERGY COMPANY, LLC	EDDY	S:20, T:17S, R:31E	TURNER B	033	7/1/2002			No	link		O	Temporarily Abandoned	TEMP415720245
30-015-05306	MERIT ENERGY CO or MERIT ENERGY COMPANY, LLC	EDDY	S:20, T:17S, R:31E	TURNER B	034	7/1/2002			No	link		O	Temporarily Abandoned	TEMP685044475
30-015-05308	MERIT ENERGY CO or MERIT ENERGY COMPANY, LLC	EDDY	S:20, T:17S, R:31E	TURNER B	038	7/1/2002			No	link		O	Temporarily Abandoned	TEMP635798499
30-015-05309	MERIT ENERGY CO or MERIT ENERGY COMPANY, LLC	EDDY	S:20, T:17S, R:31E	TURNER B	039	7/1/2002			No	link		O	Temporarily Abandoned	TEMP660807178
30-015-05310	MERIT ENERGY CO or MERIT ENERGY COMPANY, LLC	EDDY	S:20, T:17S, R:31E	TURNER B	041	7/1/2002	0		No	link	0	G	Active	TEMP785465821
30-015-20073	MERIT ENERGY CO or MERIT ENERGY COMPANY, LLC	EDDY	S:17, T:17S, R:31E	HUDSON FEDERAL	005	7/1/2002	0		No	link	3,510	O	Active	TEMP237167751
30-015-20097	MERIT ENERGY CO or MERIT ENERGY COMPANY, LLC	EDDY	S:19, T:17S, R:31E	TURNER A	035	7/1/2002			No	link	3,600	I	Injection Well	TEMP523865573
30-015-20109	MERIT ENERGY CO or MERIT ENERGY COMPANY, LLC	EDDY	S:20, T:17S, R:31E	TURNER B	079	7/1/2002			No	link	3,530	I	Injection Well	TEMP1639252634

30-015-24450	MERIT ENERGY CO or MERIT ENERGY COMPANY, LLC	EDDY	S:17, T:17S, R:31E	LAST CHANCE FEDERAL	001	7/1/2002			No	link	3,612	O	Plugged and Abandoned	TEMP1273396946
30-015-26049	MERIT ENERGY CO or MERIT ENERGY COMPANY, LLC	EDDY	S:9, T:17S, R:31E	H E WEST B	043	7/1/2002			No	link	3,831	O	Pumping	TEMP599070326
30-015-26099	MERIT ENERGY CO or MERIT ENERGY COMPANY, LLC	EDDY	S:9, T:17S, R:31E	H E WEST B	045	7/1/2002			No	link	3,855	O	Pumping	TEMP503250597
30-015-26100	MERIT ENERGY CO or MERIT ENERGY COMPANY, LLC	EDDY	S:8, T:17S, R:31E	J L KEEL B	046	7/1/2002			No	link	3,751	O	Pumping	TEMP609826042
30-015-26612	MERIT ENERGY CO or MERIT ENERGY COMPANY, LLC	EDDY	S:20, T:17S, R:31E	TURNER B	095	7/1/2002			No	link	3,700	PO	Pumping	TEMP1180114736
30-015-26618	MERIT ENERGY CO or MERIT ENERGY COMPANY, LLC	EDDY	S:20, T:17S, R:31E	TURNER B	096	7/1/2002			No	link	3,767	PO	Pumping	TEMP1053532348
30-015-26619	MERIT ENERGY CO or MERIT ENERGY COMPANY, LLC	EDDY	S:20, T:17S, R:31E	TURNER B	097	7/1/2002			No	link	3,800	PO	Pumping	TEMP1935981930
30-015-26665	MERIT ENERGY CO or MERIT ENERGY COMPANY, LLC	EDDY	S:20, T:17S, R:31E	TURNER B	103	7/1/2002			No	link	3,871	O	Active	TEMP1438486278
30-015-26695	MERIT ENERGY CO or MERIT ENERGY COMPANY, LLC	EDDY	S:20, T:17S, R:31E	TURNER B	101	7/1/2002			No	link	3,857	O	Shut-in	TEMP231144230
30-015-26696	MERIT ENERGY CO or MERIT ENERGY COMPANY, LLC	EDDY	S:17, T:17S, R:31E	TURNER B	104	7/1/2002			No	link	3,648	O	Pumping	TEMP118412802
30-015-26706	MERIT ENERGY CO or MERIT ENERGY COMPANY, LLC	EDDY	S:17, T:17S, R:31E	TURNER B	106	7/1/2002			No	link	3,863	O	Pumping	TEMP1077961234
30-015-28077	MERIT ENERGY CO or MERIT ENERGY COMPANY, LLC	EDDY	S:8, T:17S, R:31E	J L KEEL B	058	7/1/2002			No	link	4,020	O	Pumping	TEMP245542689

30-015-28251	MERIT ENERGY CO or MERIT ENERGY COMPANY, LLC	EDDY	S:8, T:17S, R:31E	J L KEEL B	094	7/1/2002			No	link	4,220	O	Pumping	TEMP700177971
30-015-28263	MERIT ENERGY CO or MERIT ENERGY COMPANY, LLC	EDDY	S 7, T:17S, R:31E	J L KEEL A	035	7/1/2002			No	link	4,069	O	Pumping	TEMP1239980678
30-015-28296	MERIT ENERGY CO or MERIT ENERGY COMPANY, LLC	EDDY	S:8, T:17S, R:31E	J L KEEL B	078	7/1/2002			No	link	4,155	O	Pumping	TEMP1329257747
30-015-28299	MERIT ENERGY CO or MERIT ENERGY COMPANY, LLC	EDDY	S:9, T:17S, R:31E	H E WEST B	080	7/1/2002			No	link	4,305	O	Pumping	TEMP1111105121
30-015-28470	MERIT ENERGY CO or MERIT ENERGY COMPANY, LLC	EDDY	S 9, T 17S, R:31E	H E WEST B	091	7/1/2002			No	link	4,350	O	Pumping	TEMP1720208602
30-015-28758	MERIT ENERGY CO or MERIT ENERGY COMPANY, LLC	EDDY	S:19, T:17S, R:31E	TURNER A	051	7/1/2002			No	link	3,665	O	Pumping	TEMP1189147851
30-015-28771	MERIT ENERGY CO or MERIT ENERGY COMPANY, LLC	EDDY	S 18, T:17S, R:31E	TURNER A	044	7/1/2002			No	link	3,760	O	Pumping	TEMP235177253
30-015-28790	MERIT ENERGY CO or MERIT ENERGY COMPANY, LLC	EDDY	S:18, T 17S, R:31E	HUDSON FEDERAL	009	7/1/2002			No	link	3,810	I	Injection Well	TEMP1060657042
30-015-28791	MERIT ENERGY CO or MERIT ENERGY COMPANY, LLC	EDDY	S:17, T:17S, R:31E	TURNER B	116	7/1/2002			No	link	3,800	O	Pumping	TEMP1086819968
30-015-28795	MERIT ENERGY CO or MERIT ENERGY COMPANY, LLC	EDDY	S:18, T:17S, R:31E	TURNER A	052	7/1/2002			No	link	3,795	O	Shut-in	TEMP987554751
30-015-28798	MERIT ENERGY CO or MERIT ENERGY COMPANY, LLC	EDDY	S:18, T 17S, R:31E	HUDSON FEDERAL	010	7/1/2002			No	link	3,850	O	Pumping	TEMP2012732496
30-015-28834	MERIT ENERGY CO or MERIT ENERGY COMPANY, LLC	EDDY	S:17, T 17S, R:31E	HUDSON FEDERAL	012	7/1/2002			No	link	3,852	O	Pumping	TEMP1809954501

30-015-28888	MERIT ENERGY CO or MERIT ENERGY COMPANY, LLC	EDDY	S 17, T.17S, R.31E	HUDSON FEDERAL	008	7/1/2002			No	link	3,870	O	Pumping	TEMP150517171
30-015-28918	MERIT ENERGY CO or MERIT ENERGY COMPANY, LLC	EDDY	S.18, T.17S, R.31E	TURNER A	055	7/1/2002			No	link	3,770	O	Pumping	TEMP393684695
30-015-28961	MERIT ENERGY CO or MERIT ENERGY COMPANY, LLC	EDDY	S.18, T.17S, R.31E	HUDSON FEDERAL	007	7/1/2002			No	link	3,835	O	Pumping	TEMP457583661
30-015-29386	MERIT ENERGY CO or MERIT ENERGY COMPANY, LLC	EDDY	S.20, T.17S, R.31E	TURNER B	131	7/1/2002			No	link	3,367	I	Injection Well	TEMP2138131633
30-015-29387	MERIT ENERGY CO or MERIT ENERGY COMPANY, LLC	EDDY	S.20, T.17S, R.31E	TURNER B	132	7/1/2002			No	link	3,585	O	Pumping	TEMP2011549245
30-015-29400	MERIT ENERGY CO or MERIT ENERGY COMPANY, LLC	EDDY	S 17, T.17S, R.31E	V L FOSTER	008	7/1/2002			No	link	3,834	O	Pumping	TEMP1451354847
30-015-29537	MERIT ENERGY CO or MERIT ENERGY COMPANY, LLC	EDDY	S 19, T.17S, R.31E	FREN OIL COMPANY	025	7/1/2002			No	link	3,732	I	Injection Well	TEMP1794520217
30-015-29620	MERIT ENERGY CO or MERIT ENERGY COMPANY, LLC	EDDY	S.20, T.17S, R.31E	TURNER B	134	7/1/2002			No	link	3,710	O	Pumping	TEMP225457481
30-015-29621	MERIT ENERGY CO or MERIT ENERGY COMPANY, LLC	EDDY	S.20, T.17S, R.31E	TURNER B	135	7/1/2002			No	link	3,766	O	Pumping	TEMP339727904
30-015-29646	MERIT ENERGY CO or MERIT ENERGY COMPANY, LLC	EDDY	S 17, T.17S, R.31E	V L FOSTER	009	7/1/2002			No	link	3,814	O	Pumping	TEMP1740983398
30-015-29647	MERIT ENERGY CO or MERIT ENERGY COMPANY, LLC	EDDY	S 17, T.17S, R.31E	V L FOSTER	010	7/1/2002			No	link	3,892	O	Pumping	TEMP1754834359
30-015-29648	MERIT ENERGY CO or MERIT ENERGY COMPANY, LLC	EDDY	S.17, T.17S, R.31E	V L FOSTER	011	7/1/2002			No	link	3,792	O	Pumping	TEMP1313553444


30-015-30211	MERIT ENERGY CO or MERIT ENERGY COMPANY, LLC	EDDY	S:20, T 17S, R 31E	TURNER B	115	7/1/2002			No	link	3,600	O	Pumping	TEMP1864421041
30-015-30321	MERIT ENERGY CO or MERIT ENERGY COMPANY, LLC	EDDY	S:20, T:17S, R 31E	TURNER B	138	7/1/2002			No	link	3,706	I	Injection Well	TEMP620779374
30-015-30995	MERIT ENERGY CO or MERIT ENERGY COMPANY, LLC	EDDY	S 17, T:17S, R 31E	HUDSON FEDERAL	013	7/1/2002			No	link	3,750	O	Pumping	TEMP689522138
30-015-31062	MERIT ENERGY CO or MERIT ENERGY COMPANY, LLC	EDDY	S:17, T:17S, R:31E	TURNER B	127	7/1/2002			No	link	3,700	O	Pumping	TEMP1527770449
30-015-31251	MERIT ENERGY CO or MERIT ENERGY COMPANY, LLC	EDDY	S 17, T:17S, R:31E	HUDSON FEDERAL	014	7/1/2002			No	link	3,750	O	Pumping	TEMP167454869
30-015-26664	MERIT ENERGY CO or MERIT ENERGY COMPANY, LLC	EDDY	S:20, T:17S, R:31E	TURNER B	102	6/30/2002			No	link	3,815	O	Pumping	TEMP923998488
30-015-32376	MARBOB ENERGY CORP	EDDY	S:17, T:17S, R:31E	LEE FEDERAL	029	6/30/2002			No	link	5,316	O	Active	TEMP921330568
30-015-32321	MARBOB ENERGY CORP	EDDY	S:17, T:17S, R:31E	LEE FEDERAL	027	5/31/2002	6,000		No	link	5,230	O	Active	TEMP2000522426
30-015-32296	MARBOB ENERGY CORP	EDDY	S:17, T:17S, R 31E	LEE FEDERAL	030	5/9/2002	6,000		No	link	5,260	O	Active	TEMP382073592
30-015-32297	MARBOB ENERGY CORP	EDDY	S:17, T:17S, R:31E	LEE FEDERAL	031	5/9/2002	6,000		No	link	5,280	O	Active	TEMP667906156
30-015-31663	CHEVRON USA, INC. or CHEVRON USA INC	EDDY	S:21, T:17S, R:31E	SKELLY UNIT	911	5/1/2002			No	link	5,500	O	Active	TEMP272186717
30-015-31375	CHEVRON USA, INC or CHEVRON U S A INC	EDDY	S:21, T:17S, R:31E	SKELLY UNIT	908	5/1/2002			No	link	5,805	O	Pumping	TEMP1613109728
30-015-31385	CHEVRON USA, INC or CHEVRON U S A INC	EDDY	S 21, T 17S, R:31E	SKELLY UNIT	907	5/1/2002			No	link	5,400	O	Pumping	TEMP887088554
30-015-31664	CHEVRON USA, INC or CHEVRON U S A INC	EDDY	S:21, T:17S, R:31E	SKELLY UNIT	912	5/1/2002			No	link	5,438	U	Pumping	TEMP1774780887
30-015-31666	CHEVRON USA, INC or CHEVRON U S A INC	EDDY	S:21, T:17S, R:31E	SKELLY UNIT	930	5/1/2002			No	link	5,295	O	Pumping	TEMP1623574569
	CHEVRON													

30-015-31667	USA, INC or CHEVRON U S A INC	EDDY	S.21, T.17S, R.31E	SKELLY UNIT	931	5/1/2002			No	link	5,370	O	Pumping	TEMP1905210764
30-015-31975	CHEVRON USA, INC or CHEVRON U S A INC	EDDY	S.21, T.17S, R.31E	SKELLY UNIT	933	5/1/2002			No	link	5,415	O	Active	TEMP1924540154
30-015-31976	CHEVRON USA, INC. or CHEVRON U S A INC	EDDY	S.21, T.17S, R.31E	SKELLY UNIT	934	5/1/2002			No	link	5,255	O	Active	TEMP1904533211
30-015-31663	CHEVRON USA, INC or CHEVRON U S A INC	EDDY	S.21, T.17S, R.31E	SKELLY UNIT	911	4/30/2002			No	link	5,500	O	Active	TEMP1357828457
30-015-32296	MARBOB ENERGY CORP	EDDY	S.17, T.17S, R.31E	LEE FEDERAL	030	4/30/2002			No	link	5,260	O	Active	TEMP857604971
30-015-32297	MARBOB ENERGY CORP	EDDY	S.17, T.17S, R.31E	LEE FEDERAL	031	4/30/2002			No	link	5,280	O	Active	TEMP122334499
30-015-32321	MARBOB ENERGY CORP	EDDY	S.17, T.17S, R.31E	LEE FEDERAL	027	4/30/2002			No	link	5,230	O	Active	TEMP1147999100
30-015-28969	MARBOB ENERGY CORP	EDDY	S.17, T.17S, R.31E	FAIR 17 FEDERAL	001	4/25/2002	11,600		No	link	12,750	PO	Active	TEMP1085109117
30-015-28969	MARBOB ENERGY CORP	EDDY	S.17, T.17S, R.31E	FAIR 17 FEDERAL	001	3/31/2002			No	link	12,750	PO	Active	TEMP996462621
30-015-32087	MARBOB ENERGY CORP	EDDY	S.20, T.17S, R.31E	LEE FEDERAL	020Y	10/29/2001			No	link	5,200	O	Pumping	TEMP564831202
30-015-32072	MARBOB ENERGY CORP	EDDY	S.20, T.17S, R.31E	LEE FEDERAL	014	10/25/2001			No	link	5,225	O	Pumping	TEMP476323631
30-015-32073	MARBOB ENERGY CORP	EDDY	S.20, T.17S, R.31E	LEE FEDERAL	021	10/25/2001			No	link	5,312	O	Pumping	TEMP492098336
30-015-32048	MARBOB ENERGY CORP	EDDY	S.20, T.17S, R.31E	LEE FEDERAL	015	10/15/2001			No	link	5,198	O	Active	TEMP1156935450
30-015-32049	MARBOB ENERGY CORP	EDDY	S.20, T.17S, R.31E	LEE FEDERAL	016	10/15/2001			No	link	5,174	O	Pumping	TEMP1130772525
30-015-32045	MARBOB ENERGY CORP	EDDY	S.20, T.17S, R.31E	LEE FEDERAL	020	10/12/2001			No	link	6,000	PO	Active	TEMP912619899
30-015-31979	DEVON ENERGY PRODUCTION COMPANY LP or MARBOB ENERGY CORP	EDDY	S.17, T.17S, R.31E	TURNER B	140	8/29/2001	3,700		No	link	3,700	PO	Active Permit	TEMP1151216484
30-015-31962	MARBOB ENERGY CORP	EDDY	S.20, T.17S, R.31E	LEE FEDERAL	019	8/13/2001			No	link	5,169	O	Pumping	TEMP1636710989
30-015-31952	MARBOB ENERGY CORP	EDDY	S.20, T.17S, R.31E	LEE FEDERAL	018	8/10/2001			No	link	5,225	O	Pumping	TEMP926464520
30-015-31577	MARBOB ENERGY CORP	EDDY	S.18, T.17S, R.31E	TONY FEDERAL	018	1/23/2001			No	link	5,160	O	Pumping	TEMP2031308475
30-015-31328	MARBOB ENERGY CORP	EDDY	S.18, T.17S, R.31E	TONY FEDERAL	013	9/5/2000			No	link	5,283	O	Active	TEMP2016795286
30-015-31083	MARBOB ENERGY CORP	EDDY	S.18, T.17S, R.31E	TONY FEDERAL	014	4/12/2000			No	link	5,160	O	Pumping	TEMP1385345720
30-015-30995	DEVON ENERGY PRODUCTION COMPANY, LP	EDDY	S.17, T.17S, R.31E	HUDSON FEDERAL	13	1/1/2000	4,000		Yes	link	3,750	O	Pumping	TEMP1616402297

30-015-30270	DEVON ENERGY PRODUCTION COMPANY, LP	EDDY	S:17, T:17S, R:31E	HUDSON FEDERAL	013	7/21/1999			No	link	3,760	X	Cancelled	TEMP397773558
30-015-30511	MARBOB ENERGY CORP	EDDY	S:20, T:17S, R:31E	LEE FEDERAL	010	11/19/1998			No	link	5,231	O	Pumping	TEMP296754808
30-015-30508	MARBOB ENERGY CORP	EDDY	S:20, T:17S, R:31E	LEE FEDERAL	012	11/18/1998			No	link	5,316	O	Pumping	TEMP625715118
30-015-30424	MARBOB ENERGY CORP	EDDY	S:20, T:17S, R:31E	LEE FEDERAL	006	9/29/1998			No	link	5,170	O	Pumping	TEMP1521599142
30-015-30425	MARBOB ENERGY CORP	EDDY	S:20, T:17S, R:31E	LEE FEDERAL	013	9/29/1998			No	link	5,412	O	Pumping	TEMP1501592199
30-015-30268	MARBOB ENERGY CORP	EDDY	S:20, T:17S, R:31E	LEE FEDERAL	002	5/20/1998			No	link	5,300	O	Pumping	TEMP992324218
30-015-30243	MARBOB ENERGY CORP	EDDY	S:20, T:17S, R:31E	LEE FEDERAL	001	5/8/1998			No	link	5,500	O	Pumping	TEMP1208953173
30-015-29153	DEVON ENERGY PRODUCTION COMPANY, LP	EDDY	S:20, T:17S, R:31E	TURNER B	129	4/3/1998			No	link		PO	Unknown	TEMP1560778421
30-015-29161	DEVON ENERGY PRODUCTION COMPANY, LP	EDDY	S:20, T:17S, R:31E	TURNER B	124	4/3/1998			No	link		PO	Unknown	TEMP1631898601
30-015-29139	DEVON ENERGY PRODUCTION COMPANY, LP	EDDY	S:17, T:17S, R:31E	TURNER B	127	3/24/1998			No	link	3,700	X	Cancelled	TEMP2020864415
30-015-29151	DEVON ENERGY PRODUCTION COMPANY, LP	EDDY	S:17, T:17S, R:31E	TURNER B	128	3/24/1998			No	link		PO	Unknown	TEMP1710445743
30-015-29159	DEVON ENERGY PRODUCTION COMPANY, LP	EDDY	S:20, T:17S, R:31E	TURNER B	121	3/24/1998			No	link		X	Cancelled	TEMP1562259050
30-015-29160	DEVON ENERGY PRODUCTION COMPANY, LP	EDDY	S:20, T:17S, R:31E	TURNER B	122	3/24/1998			No	link		X	Cancelled	TEMP1606889922
30-015-29969	WISER OIL CO (THE)	EDDY	S:16, T:17S, R:31E	STATE AZ	003	12/15/1997			No	link	3,759	O	Pumping	TEMP1294582729
30-015-29932	MACK ENERGY CORP	EDDY	S:16, T:17S, R:31E	YUCCA STATE	005	11/14/1997			No	link		O	Active	TEMP614716099
30-015-29933	MACK ENERGY CORP	EDDY	S:16, T:17S, R:31E	YUCCA STATE	006	11/14/1997			No	link		O	Active	TEMP641263773
30-015-05317	WISER OIL CO (THE)	EDDY	S:21, T:17S, R:31E	SKELLY UNIT	063	7/22/1997	0		No	link	3,571	I	Injection Well	TEMP372630251
30-015-05316	WISER OIL CO (THE)	EDDY	S:21, T:17S, R:31E	SKELLY UNIT	062	7/3/1997	0		No	link	3,555	I	Injection Well	TEMP346082577
30-015-05315	WISER OIL CO (THE)	EDDY	S:21, T:17S, R:31E	SKELLY UNIT	061	6/23/1997	0		No	link	0	I	Injection Well	TEMP307607687
30-015-05180	DEVON ENERGY PRODUCTION COMPANY, LP	EDDY	S:17, T:17S, R:31E	HUDSON FEDERAL	004	6/9/1997			No	link		O	Active	TEMP1391414690
30-015-05175	WISER OIL CO (THE)	EDDY	S:16, T:17S, R:31E	STATE AZ	002	5/27/1997	0		No	link	0	O	Pumping	TEMP654620547

30-015-29607	MACK ENERGY CORP	EDDY	S:16, T:17S, R:31E	YUCCA STATE	003	5/14/1997			No	link	5,518	O	Pumping	TEMP130024429
30-015-29608	MACK ENERGY CORP	EDDY	S:16, T:17S, R:31E	YUCCA STATE	004	5/14/1997			No	link		O	Active	TEMP242371108
30-015-05163	WISER OIL CO (THE)	EDDY	S:16, T:17S, R:31E	STATE AZ	001	5/1/1997	0		No	link	3,547	O	Pumping	TEMP882007147
30-015-29391	MACK ENERGY CORP	EDDY	S:16, T:17S, R:31E	YUCCA STATE	002	2/19/1997			No	link	5,502	O	Pumping	TEMP2104125063
30-015-29265	MACK ENERGY CORP	EDDY	S:16, T:17S, R:31E	YUCCA STATE	001	11/13/1996			No	link	5,435	O	Pumping	TEMP196535442
30-015-05179	DEVON ENERGY PRODUCTION COMPANY, LP	EDDY	S:17, T:17S, R:31E	HUDSON FEDERAL	003	11/1/1996	0		No	link	0	O	Pumping	TEMP1364867016
30-015-05192	DEVON ENERGY PRODUCTION COMPANY, LP	EDDY	S:17, T:17S, R:31E	TURNER B	035	11/1/1996	0		No	link	0	O	Pumping	TEMP2039406576
30-015-05228	DEVON ENERGY PRODUCTION COMPANY, LP	EDDY	S:18, T:17S, R:31E	TURNER A	030	11/1/1996	0		No	link	0	O	Temporarily Abandoned	TEMP1835859084
30-015-05281	DEVON ENERGY PRODUCTION COMPANY, LP	EDDY	S:20, T:17S, R:31E	TURNER B	009	11/1/1996	0		No	link	0	O	Pumping	TEMP1072473176
30-015-05297	DEVON ENERGY PRODUCTION COMPANY, LP	EDDY	S:20, T:17S, R:31E	TURNER B	029	11/1/1996	0		No	link	0	O	Pumping	TEMP103688887
30-015-05307	DEVON ENERGY PRODUCTION COMPANY, LP	EDDY	S:20, T:17S, R:31E	TURNER B	036	11/1/1996	0		No	link	0	O	Pumping	TEMP658496801
30-015-26705	DEVON ENERGY PRODUCTION COMPANY, LP	EDDY	S:17, T:17S, R:31E	TURNER B	105	11/1/1996			No	link	3,794	O	Pumping	TEMP1201465631
30-015-29181	WISER OIL CO (THE)	EDDY	S:21, T:17S, R:31E	SKELLY UNIT	233	9/24/1996			No	link	3,900	O	Pumping	TEMP1347996955
30-015-29058	MARBOB ENERGY CORP	EDDY	S:17, T:17S, R:31E	FOSTER EDDY	013	7/16/1996			No	link	5,710	O	Pumping	TEMP72200250
30-015-28892	WISER OIL CO (THE)	EDDY	S:21, T:17S, R:31E	SKELLY UNIT	220	3/27/1996			No	link	3,800	O	Pumping	TEMP247858643
30-015-28783	WISER OIL CO (THE)	EDDY	S:21, T:17S, R:31E	SKELLY UNIT	234	1/17/1996			No	link	3,950	O	Pumping	TEMP341176599
30-015-05319	WISER OIL CO (THE)	EDDY	S:21, T:17S, R:31E	SKELLY UNIT	064	9/1/1995	0		No	link	3,586	I	Injection Well	TEMP208342471
30-015-05322	WISER OIL CO (THE)	EDDY	S:21, T:17S, R:31E	SKELLY UNIT	014	9/1/1995	0		No	link	0	O	Active	TEMP1224464316
30-015-05323	WISER OIL CO (THE)	EDDY	S:21, T:17S, R:31E	SKELLY UNIT	013	9/1/1995	0		No	link	0	O	Active	TEMP1338734740
30-015-05326	WISER OIL CO (THE)	EDDY	S:21, T:17S, R:31E	SKELLY UNIT	006	9/1/1995	0		No	link	0	O	Active	TEMP1114810880
30-015-05327	WISER OIL CO (THE)	EDDY	S:21, T:17S, R:31E	SKELLY UNIT	007	9/1/1995	0		No	link	0	O	Pumping	TEMP845486650
	WISER OIL CO			SKELLY										

30-015-05328	(THE)	EDDY	S:21, T:17S, R:31E	UNIT	008	9/1/1995	0	No	link	0	O	Active	TEMP872034324
30-015-05335	WISER OIL CO (THE)	EDDY	S:21, T:17S, R:31E	SKELLY UNIT	005	9/1/1995	0	No	link	0	O	Pumping	TEMP2136717399
30-015-05337	WISER OIL CO (THE)	EDDY	S:21, T:17S, R:31E	SKELLY UNIT	069	9/1/1995	0	No	link	3,230	I	Injection Well	TEMP1888925667
30-015-05226	DEVON ENERGY OPERATING CORP	EDDY	S:18, T:17S, R:31E	TURNER A	029	12/8/1994	0	No	link	0	O	Pumping	TEMP1653488105
30-015-26308	MARBOB ENERGY CORP	EDDY	S:17, T:17S, R:31E	FOSTER EDDY	010	2/1/1992		No	link	0	PO	Pumping	TEMP1252496552
30-015-26231	MARBOB ENERGY CORP	EDDY	S:17, T:17S, R:31E	FOSTER EDDY	011	1/1/1992		No	link	5,600	PO	Pumping	TEMP397816003
30-015-26664	MERIT ENERGY CO or MERIT ENERGY COMPANY, LLC	EDDY	S:20, T:17S, R:31E	TURNER B	102	3/8/1991	3,700	No	link	3,815	O	Pumping	TEMP1565068666
30-015-26230	MARBOB ENERGY CORP	EDDY	S:17, T:17S, R:31E	FOSTER EDDY	007	1/1/1991		No	link	0	PO	Pumping	TEMP522859396
30-015-26273	MARBOB ENERGY CORP	EDDY	S:17, T:17S, R:31E	FOSTER EDDY	009	1/1/1991		No	link	5,560	PO	Pumping	TEMP1329846405
30-015-26114	HONDO OIL & GAS CO	EDDY	S:8, T:17S, R:31E	H E WEST B	044	5/9/1990		No	link	99,999	PO	Active	TEMP1036634095
30-015-26187	MARBOB ENERGY CORP	EDDY	S:17, T:17S, R:31E	FOSTER EDDY	008	1/1/1990		No	link	6,035	PO	Pumping	TEMP931093303
30-015-25981	MARBOB ENERGY CORP	EDDY	S:17, T:17S, R:31E	FOSTER EDDY	006	7/1/1989		No	link	5,540	PO	Pumping	TEMP1831388476
30-015-26086	RAY WESTALL	EDDY	S:16, T:17S, R:31E	KERSEY STATE	003	5/1/1989		No	link	3,667	PO	Pumping	TEMP56557124
30-015-05167	KERSEY & CO or KERSEY & COMPANY	EDDY	S:16, T:17S, R:31E	MACY	001	12/1/1981	0	No	link	0	O	Active	TEMP628457622
30-015-26085	STEVENS OPERATING CORPORATION or HANAGAN PETROLEUM CORP	EDDY	S:16, T:17S, R:31E	PRE-ONGARD WELL	002	1/1/1970		No	link		PO	Active Permit	TEMP1656416061
30-015-26162	STEVENS OPERATING CORPORATION or HANAGAN PETROLEUM CORP	EDDY	S:17, T:17S, R:31E	PRE-ONGARD WELL	001	1/1/1970		No	link		PO	Active Permit	TEMP2072699047

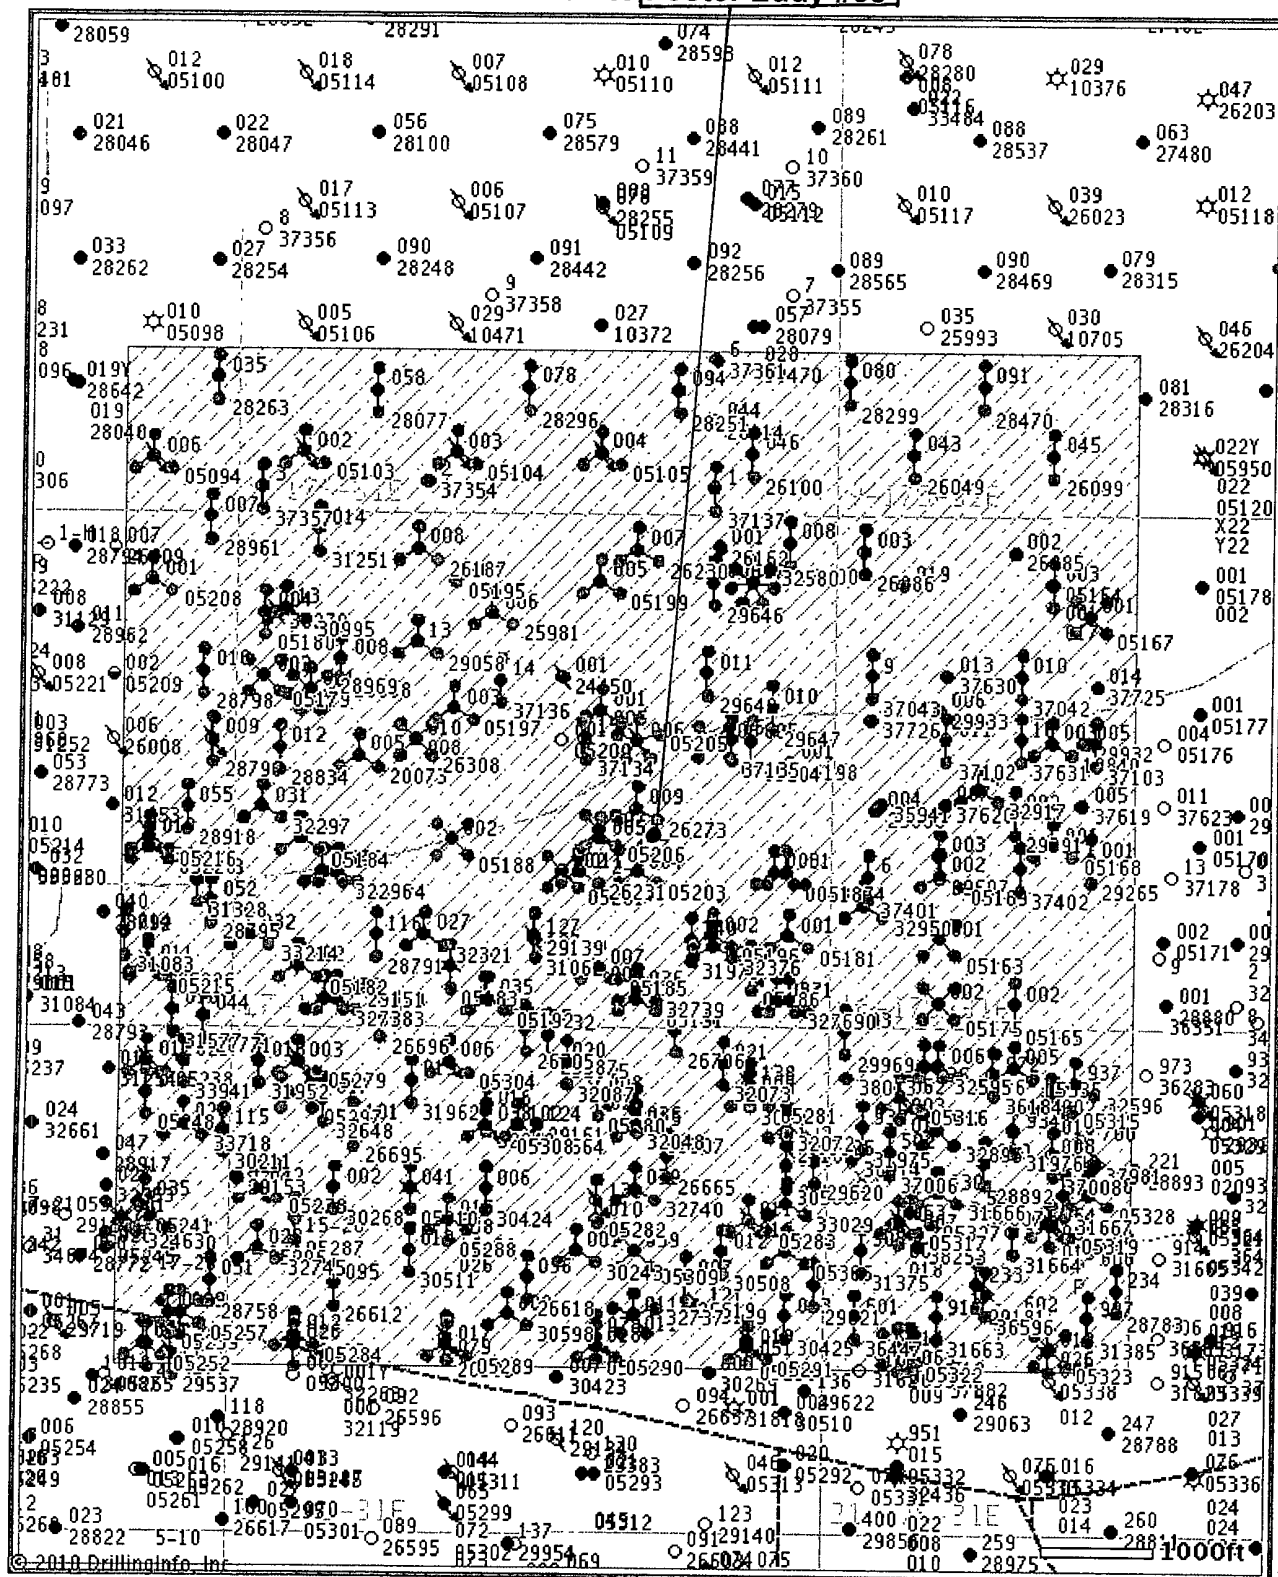Offset wells to **Foster Eddy #35**

© 2010 Drilling Info, Inc. All rights reserved. All data and information is provided "As Is" and subject to the [DI subscription agreement](#).