

DISTRICT I
1625 N. French Dr., Hobbs, NM 88240

DISTRICT II
1301 W. Grand Avenue, Artesia, NM 88210

DISTRICT III
1000 Rio Brazos Rd., Aztec, NM 87410

DISTRICT IV
1220 S. St. Francis Dr., Santa Fe, NM 87505

State of New Mexico
Energy, Minerals and Natural Resources Department

OIL CONSERVATION DIVISION
1220 South St. Francis Dr.
Santa Fe, New Mexico 87505

RECEIVED Form C-102
Revised October 12, 2005

Submit to: Appropriate District Office
State Lease 4 Copies
Fee Lease 3 Copies

NMOC D ARTESIA

☐ AMENDED REPORT

WELL LOCATION AND ACREAGE DEDICATION PLAT

API Number 30-015-40038	Pool Code 96721	Pool Name LAGUNA SALADO; BONE SPRING
Property Code 30668	Property Name SPUD "16" STATE	Well Number 8H
GRID No. 6137	Operator Name DEVON ENERGY PRODUCTION COMPANY LP	Elevation 2971'

Surface Location

UL or lot No.	Section	Township	Range	Lot Idn	Feet from the	North/South line	Feet from the	East/West line	County
D	16	23 S	29 E		523	NORTH	665	WEST	EDDY

Bottom Hole Location If Different From Surface


UL or lot No.	Section	Township	Range	Lot Idn	Feet from the	North/South line	Feet from the	East/West line	County
A	16	23 S	29 E		600	NORTH	330	EAST	EDDY

Dedicated Acres 160	Joint or Infill	Consolidation Code	Order No.
------------------------	-----------------	--------------------	-----------

NO ALLOWABLE WILL BE ASSIGNED TO THIS COMPLETION UNTIL ALL INTERESTS HAVE BEEN CONSOLIDATED
OR A NON-STANDARD UNIT HAS BEEN APPROVED BY THE DIVISION

N: 477376.100 E: 644865.689 N: 32°18'44.945" W: 103°59'53.584" 665' 523' 4288 4' V-4075 SURFACE LOCATION Lat - N32°18'39.71" Long - W103°59'45.93" SPC- N.: 477055.468 E.: 645528.131 (NAD-83) N: 472258.253 E: 644826.505 N: 32°17'52.322" W: 103°59'54.235"	N: 477396.119 E: 650146.547 N: 32°18'44.975" W: 103°58'52.047" 600' 330' BOTTOM HOLE LOCATION Lat - N32°18'39.04" Long - W103°58'55.92" SPC- N.: 476994.97 E.: 649816.09 (NAD-83) N: 472276.591 E: 650142.478 N: 32°17'52.335" W: 103°58'52.298"	OPERATOR CERTIFICATION I hereby certify that the information contained herein is true and complete to the best of my knowledge and belief, and that this organization either owns a working interest or unleased mineral interest in the land including the proposed bottom hole location pursuant to a contract with an owner of such a mineral or working interest, or to a voluntary pooling agreement or a compulsory pooling order heretofore entered by the division. <i>Judy A. Barnett</i> Signature Date Judy A. Barnett Regulatory Specialist Printed Name SURVEYOR CERTIFICATION I hereby certify that the well location shown on this plat was plotted from field notes of actual surveys made by me or under my supervision, and that the same is true and correct to the best of my belief. MAY 20 2008 Date Surveyed Signature & Seal of Professional Surveyor Gary L. Jones 7977 Certificate No. Gary L. Jones 7977 BASIN SURVEYS
--	--	--


SECTION 16, TOWNSHIP 23 SOUTH, RANGE 29 EAST, N.M.P.M.,
EDDY COUNTY, NEW MEXICO.

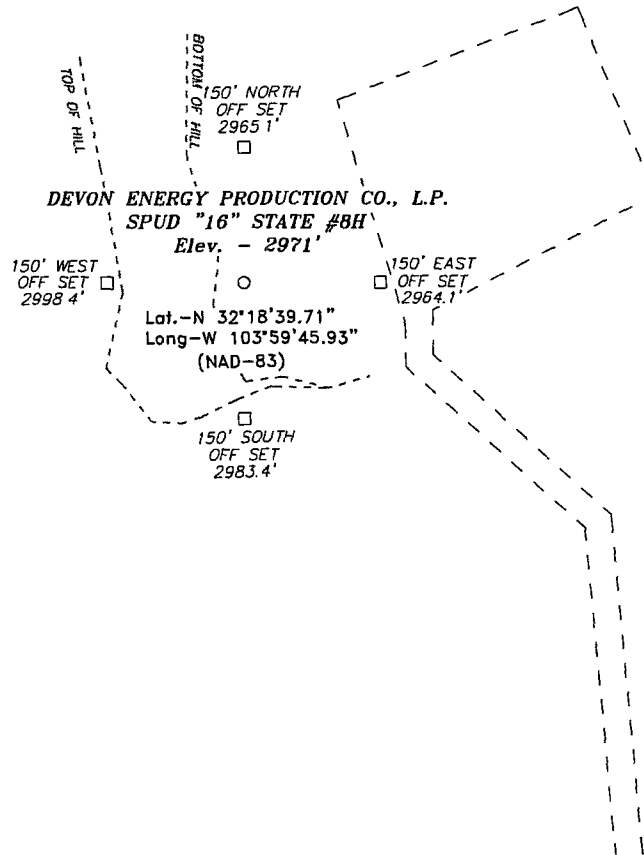

Directions to Location:

FROM THE JUNCTION OF HWY 128 AND RAWHIDE, GO SOUTH ON RAWHIDE FOR 3.3 MILES TO END OF PAVEMENT, GO WEST 3.0 MILES TO LEASE ROAD, GO NORTH 1.8 MILES TO PAD SPUD "16" #2, GO RIGHT 1.0 MILES TO PROPOSED WELL.

200 0 200 400 FEET

 

SCALE: 1" = 200'

DEVON ENERGY PROD. CO., L.P.

REF: SPUD "16" STATE #8H / WELL PAD TOPO

THE SPUD "16" STATE #8H LOCATED 523' FROM
THE NORTH LINE AND 665' FROM THE WEST LINE OF
SECTION 16, TOWNSHIP 23 SOUTH, RANGE 29 EAST,

N.M.P.M., EDDY COUNTY, NEW MEXICO.

BASIN SURVEYS P.O. BOX 1786-HOBBS, NEW MEXICO


W.O. Number: 19716

Drawn By: J. M. SMALL


Date: 06-02-2008 Disk: 19716 JMS

Survey Date: 05-30-2008

Sheet 1 of 1 Sheets

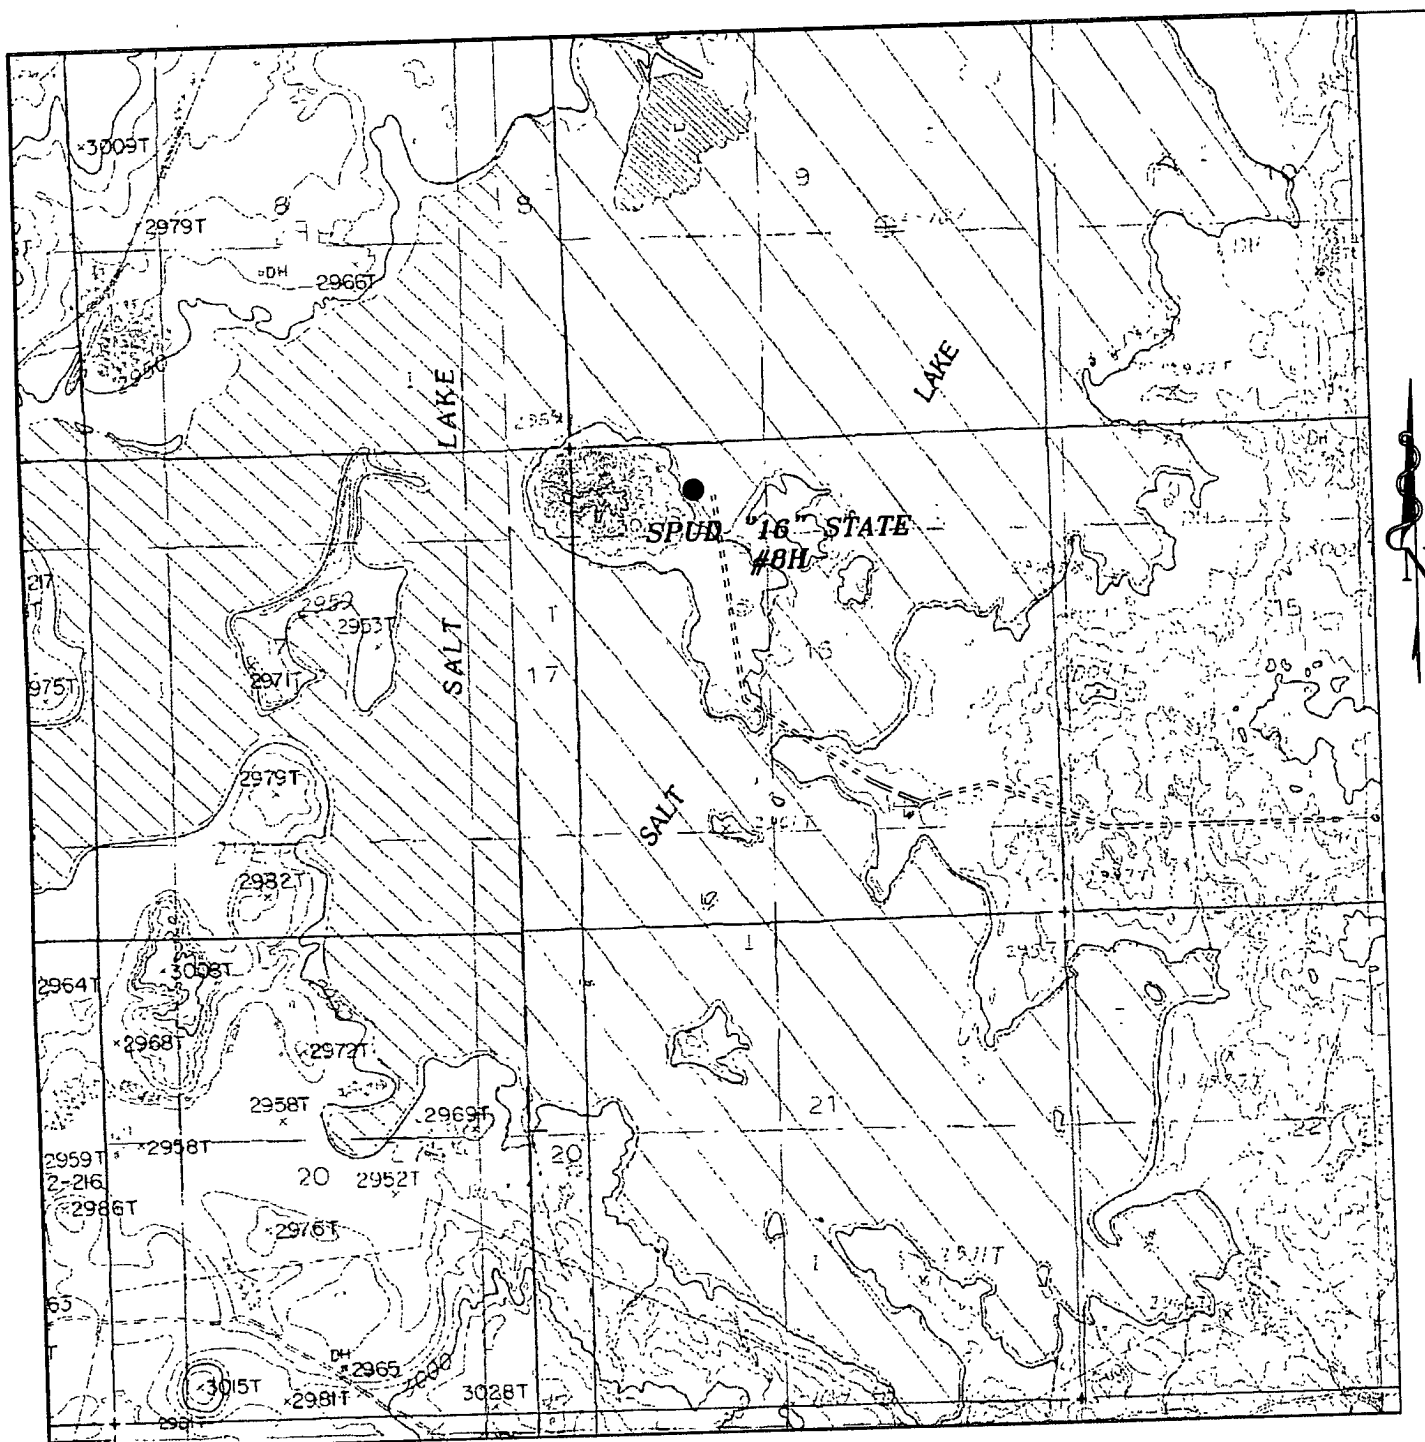

SPUD "16" STATE #8H
 Located at 523' FNL AND 665' FWL
 Section 16, Township 23 South, Range 29 East,
 N.M.P.M., Eddy County, New Mexico.

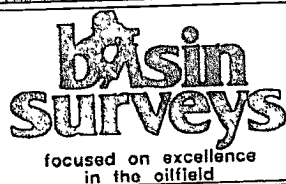

P.O. Box 1786
 1120 N. West County Rd.
 Hobbs, New Mexico 88241
 (505) 393-7316 - Office
 (505) 392-3074 - Fax
 basinsurveys.com


W.O. Number: JMS 19716

Survey Date: 05-30-2008

Scale: 1" = 2000'

Date: 06-02-2008

**DEVON ENERGY
 PROD. CO., L.P.**

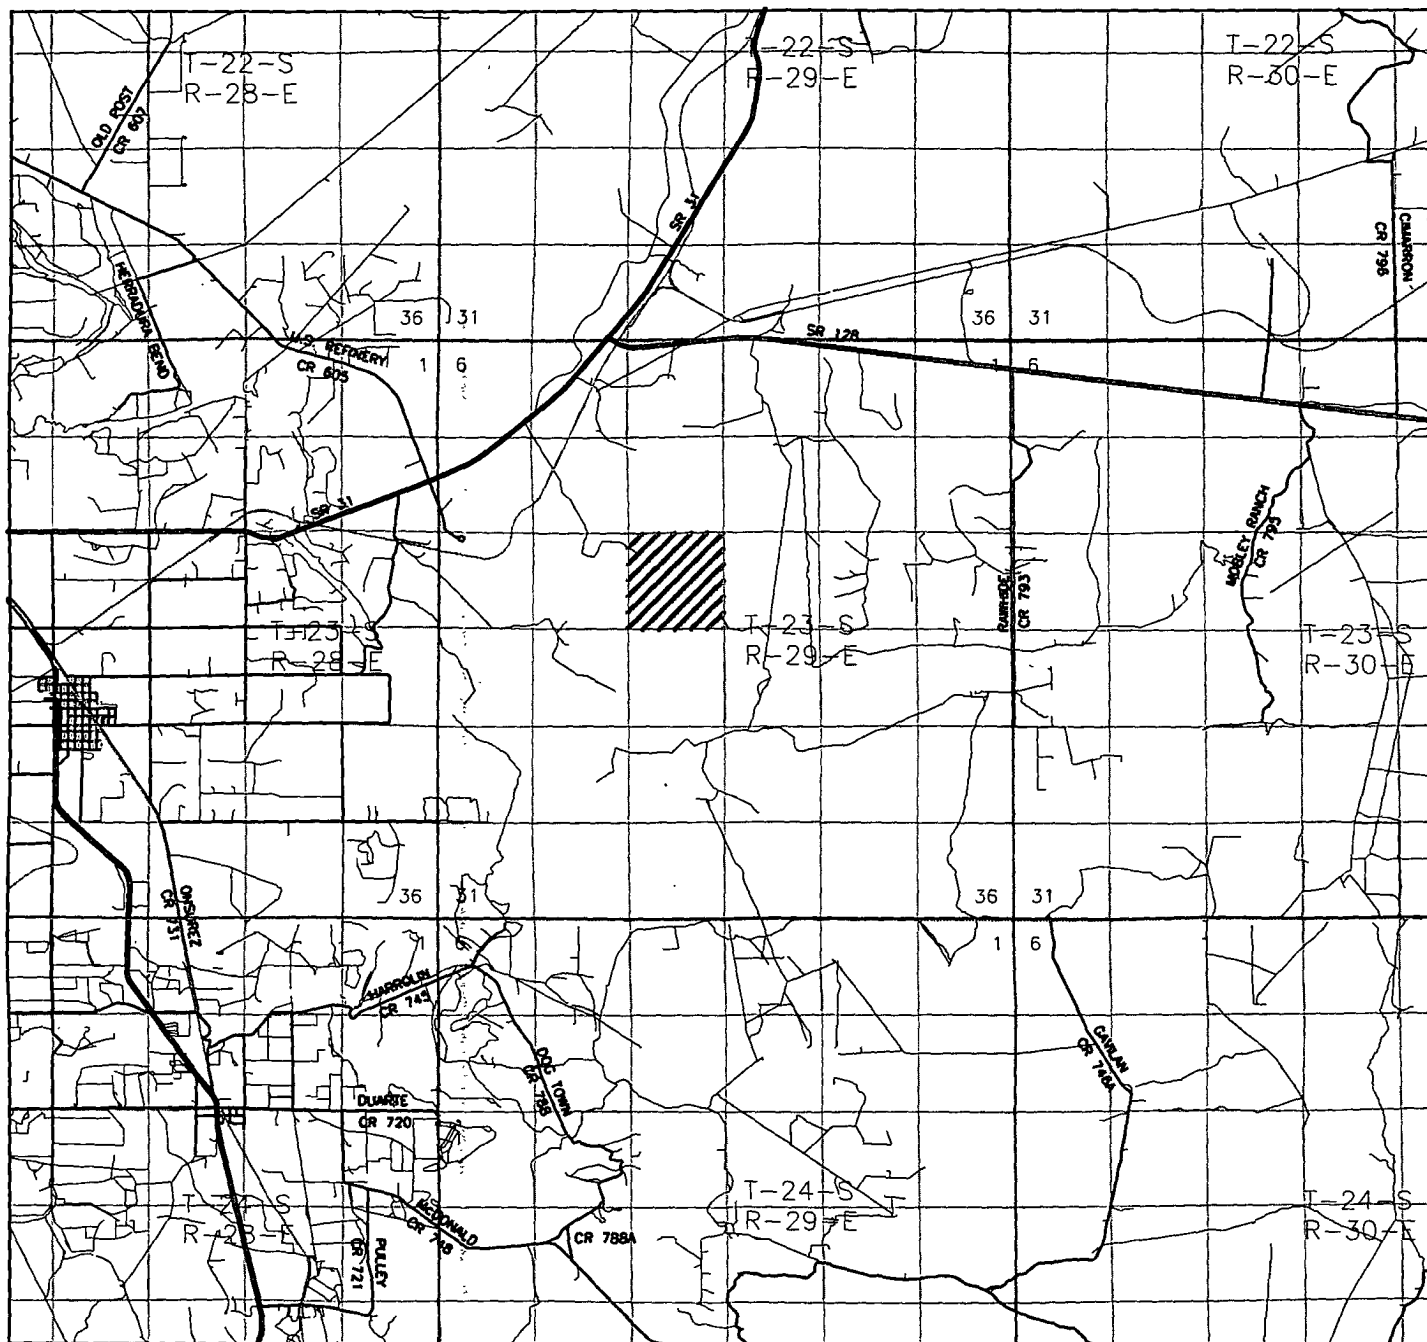

SPUD "16" STATE #8H
 Located at 523' FNL AND 665' FWL
 Section 16, Township 23 South, Range 29 East,
 N.M.P.M., Eddy County, New Mexico.

basin
surveys
 focused on excellence
 in the oilfield

P.O. Box 1785
 1120 N. West County Rd.
 Hobbs, New Mexico 88241
 (505) 393-7316 - Office
 (505) 392-3074 - Fax
 basinsurveys.com

W.O. Number: JMS 19716

Survey Date: 05-30-2008

Scale: 1" = 2 MILES

Date: 06-02-2008

DEVON ENERGY
 PROD. CO., L.P.