

OCD-ARTESIA

UNITED STATES
DEPARTMENT OF THE INTERIOR
BUREAU OF LAND MANAGEMENT

FORM APPROVED
OMB No 1004-0137
Expires July 31, 2010

SUNDRY NOTICES AND REPORTS ON WELLS
Do not use this form for proposals to drill or to re-enter an abandoned well. Use Form 3160-3 (APD) for such proposals.

5. Lease Serial No
NMNM-105557

6. If Indian, Allottee or Tribe Name

SUBMIT IN TRIPLICATE – Other instructions on page 2.

1. Type of Well

☒ Oil Well ☐ Gas Well ☐ Other

2. Name of Operator
OXY USA, Inc.

7. If Unit of CA/Agreement, Name and/or No

8. Well Name and No
Goodnight 27 Fed #4H

3a. Address
5 Greenway Plaza, Suite 110
Houston, TX 77046-0521

3b. Phone No. (include area code)
713-350-4816 (JDM)

9. API Well No
30-015-39142

10. Field and Pool or Exploratory Area
Harroun Ranch Delaware, NE

4. Location of Well (Footage, Sec, T., R., M, or Survey Description)
284 FSL 1993 FWL, SESW, Sec 27, T23S, R29E

11. Country or Parish, State
Eddy County, New Mexico


12. CHECK THE APPROPRIATE BOX(ES) TO INDICATE NATURE OF NOTICE, REPORT OR OTHER DATA

TYPE OF SUBMISSION	TYPE OF ACTION			
☒ Notice of Intent	☐ Acidize	☐ Deepen	☐ Production (Start/Resume)	☐ Water Shut-Off
☐ Subsequent Report	☐ Alter Casing	☐ Fracture Treat	☐ Reclamation	☐ Well Integrity
☐ Final Abandonment Notice	☐ Casing Repair	☒ New Construction	☐ Recomplete	☐ Other
	☐ Change Plans	☐ Plug and Abandon	☐ Temporarily Abandon	
	☐ Convert to Injection	☐ Plug Back	☐ Water Disposal	

13. Describe Proposed or Completed Operation. Clearly state all pertinent details, including estimated starting date of any proposed work and approximate duration thereof. If the proposal is to deepen directionally or recomplete horizontally, give subsurface locations and measured and true vertical depths of all pertinent markers and zones. Attach the Bond under which the work will be performed or provide the Bond No. on file with BLM/BIA. Required subsequent reports must be filed within 30 days following completion of the involved operations. If the operation results in a multiple completion or recompletion in a new interval, a Form 3160-4 must be filed once testing has been completed. Final Abandonment Notices must be filed only after all requirements, including reclamation, have been completed and the operator has determined that the site is ready for final inspection.

The proposed plan is to construct 3-4" Polyethylene SDR7 pipelines for the transportation of water, oil and gas from the Goodnight "27" Fed #4H to the Goodnight "27" Fed #4H as laid out on the attached survey plat. The pipeline will be located in Sec 27, T-23-S, R-29-E, Eddy County, New Mexico. Construction should begin within 30 days of BLM approval.

Accepted for record
NMOCD

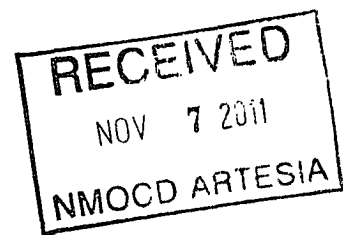

14. I hereby certify that the foregoing is true and correct. Name (Printed/Typed)

Jeremy Murphrey

Title Landman, Sr

Signature

Date 10/20/11

Accepted for record
NMOCD

THIS SPACE FOR FEDERAL OR STATE OFFICE USE

Approved by

/s/ JD Whitlock Jr

Title

Date

NOV - 1 2011

Conditions of approval, if any, are attached. Approval of this notice does not warrant or certify that the applicant holds legal or equitable title to those rights in the subject lease which would entitle the applicant to conduct operations thereon.

Office

BLM Carlsbad Field Office

Title 18 U.S.C. Section 1001 and Title 43 U.S.C. Section 1212, make it a crime for any person knowingly and willfully to make to any department or agency of the United States any false, fictitious or fraudulent statements or representations as to any matter within its jurisdiction.


(Instructions on page 2)

SECTION 27, TOWNSHIP 23 SOUTH, RANGE 29 EAST, N.M.P.M.,
EDDY COUNTY NEW MEXICO

GLO 1/4
B.C. "1942"

4+55.2 END SURVEY @
OXY USA, INC.
GOODNIGHT 27 FED. #4H
LAT = 32°16'09.30"N NAD 27
LONG. = 103°58'27.32"W
2+31.5 P.I. 86°48'23" LT.
0+85.8 P.I. 87°01'21" RT.
0+16.5 P.I. 89°27'54" RT
0+00.0 BEGIN SURVEY @
OXY USA, INC.
GOODNIGHT 27 FED. #1 TANK BATTERY
LAT = 32°16'12.28"N NAD 27
LONG = 103°58'25.82"W

Basis of Bearings - GPS Geodetic Measurements
NM East Zone (83) North American Datum of 1983

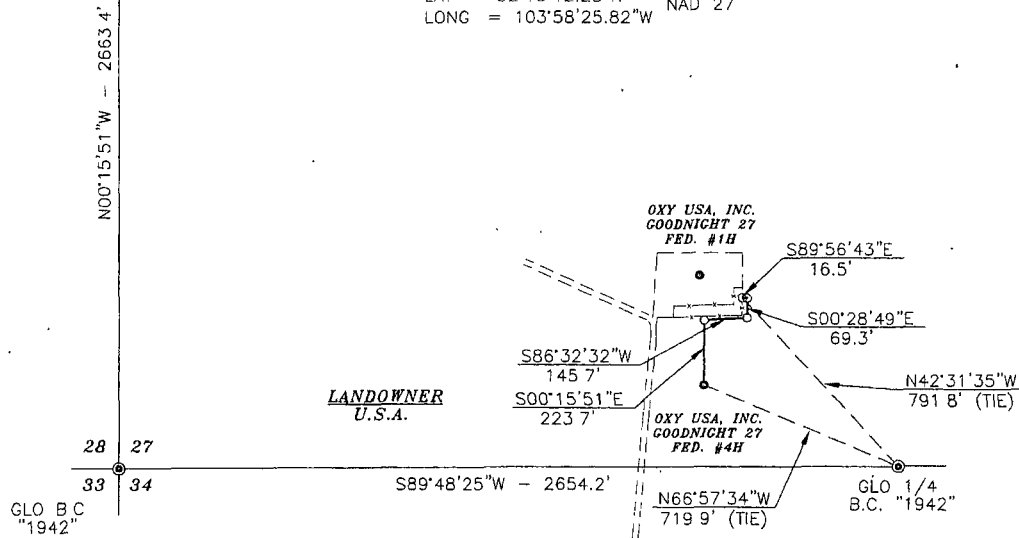


DESCRIPTION

A STRIP OF LAND 30.0 FEET WIDE AND 455.2 FEET OR 0.086 MILES IN LENGTH CROSSING U.S.A. LAND IN SECTION 27, TOWNSHIP 23 SOUTH, RANGE 29 EAST, N.M.P.M., EDDY COUNTY, NEW MEXICO AND BEING 15.0 FEET LEFT AND 15.0 FEET RIGHT OF THE ABOVE PLATTED CENTERLINE SURVEY.



LEGEND

⊙ - DENOTES FOUND MONUMENT AS NOTED

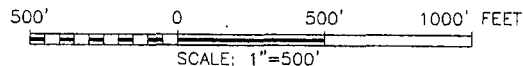

SURVEYORS CERTIFICATE

I, TERRY J. ASEL, NEW MEXICO PROFESSIONAL SURVEYOR NO. 15079, DO HEREBY CERTIFY THAT I CONDUCTED AND AM RESPONSIBLE FOR THIS SURVEY, THAT THIS SURVEY IS TRUE AND CORRECT TO THE BEST OF MY KNOWLEDGE AND BELIEF, AND MEETS THE "MINIMUM STANDARDS FOR SURVEYING IN NEW MEXICO" AS ADOPTED BY THE NEW MEXICO STATE BOARD OF REGISTRATION FOR PROFESSIONAL ENGINEERS AND SURVEYORS.

Terry J. Asel 2/3/2010
Terry J. Asel N.M. R.P.S. No. 15079

Asel Surveying

P.O. BOX 393 - 310 W. TAYLOR
HOBBS, NEW MEXICO - 575-393-9146



OXY USA, INC.

SURVEY FOR A PIPELINE EASEMENT
CROSSING U.S.A. LAND IN SECTION 27,
TOWNSHIP 23 SOUTH, RANGE 29 EAST,
N.M.P.M., EDDY COUNTY, NEW MEXICO.

Survey Date: 02/03/10	Sheet 1 of 1 Sheets
W.O. Number: 100203PL	Drawn By: KA
Date: 02/03/10	100203PL.DWG Scale: 1"=500'