

District I
1625 N. French Dr., Hobbs, NM 88240
District II
1301 W. Grand Ave., Artesia, NM 88210
District III
1000 Rio Brazos Rd., Aztec, NM 87410
District IV
1220 S. St. Francis Dr., Santa Fe, NM 87505

OIL CONSERVATION DIVISION
1220 South St. Francis Dr.
Santa Fe, NM 87505

WELL API NO. 30-005-62578	
5. Indicate Type of Lease STATE <input checked="" type="checkbox"/> FEE <input type="checkbox"/>	
6. State Oil & Gas Lease No. LG-4351	
7. Lease Name or Unit Agreement Name Eden Valley AID State	
8. Well Number 1	
9. OGRID Number 025575	
10. Pool name or Wildcat Pecos Slope Abo	

SUNDRY NOTICES AND REPORTS ON WELLS
(DO NOT USE THIS FORM FOR PROPOSALS TO DRILL OR TO DEEPEN OR PLUG BACK TO A DIFFERENT RESERVOIR. USE "APPLICATION FOR PERMIT" (FORM C-101) FOR SUCH PROPOSALS.)

1. Type of Well: Oil Well ☐ Gas Well ☒ Other ☐ **RECEIVED**

2. Name of Operator
Yates Petroleum Corporation **JUL 08 2005**

3. Address of Operator
105 S. 4th Street, Artesia, NM 88210 **OCD-ARTESIA**

4. Well Location
Unit Letter B : 660 feet from the North line and 1980 feet from the East line
Section 34 Township 7S Range 24E NMPM Chaves County

11. Elevation (Show whether DR, RKB, RT, GR, etc.)
3781'GR

Pit or Below-grade Tank Application ☐ or Closure ☐

Pit type _____ Depth to Groundwater _____ Distance from nearest fresh water well _____ Distance from nearest surface water _____

Pit Liner Thickness: _____ mil Below-Grade Tank: Volume _____ bbls; Construction Material _____

12. Check Appropriate Box to Indicate Nature of Notice, Report or Other Data

NOTICE OF INTENTION TO:		SUBSEQUENT REPORT OF:	
PERFORM REMEDIAL WORK <input type="checkbox"/>	PLUG AND ABANDON <input checked="" type="checkbox"/>	REMEDIAL WORK <input type="checkbox"/>	ALTERING CASING <input type="checkbox"/>
TEMPORARILY ABANDON <input type="checkbox"/>	CHANGE PLANS <input type="checkbox"/>	COMMENCE DRILLING OPNS. <input type="checkbox"/>	PLUG AND ABANDON <input type="checkbox"/>
PULL OR ALTER CASING <input type="checkbox"/>	MULTIPLE COMPL <input type="checkbox"/>	CASING/CEMENT JOB <input type="checkbox"/>	
OTHER: <input type="checkbox"/>		OTHER: <input type="checkbox"/>	

13. Describe proposed or completed operations. (Clearly state all pertinent details, and give pertinent dates, including estimated date of starting any proposed work). SEE RULE 1103. For Multiple Completions: Attach wellbore diagram of proposed completion or recompletion.

Yates Petroleum Corporation plans to plug and abandon this well as follows:

1. MIRU all safety equipment necessary.
2. Set a 4-1/2" CIBP at 3317' with 35' cement on top.
3. Circulate hole with 9.5# mud. *Cmt. Plug from 1022' to 1415'*
4. PUH with tubing to 1415' and pump 25 sx for a 100' cement plug. Tag plug.
5. PUH with tubing to 60' and pump 15 sx for a 60' surface plug. Tag plug.
6. Cut off wellhead and install marker.

NOTE: Yates Petroleum Corporation will use steel pits and no earth pits

I hereby certify that the information above is true and complete to the best of my knowledge and belief. I further certify that any pit or below-grade tank has been/will be constructed or closed according to NMOCD guidelines ☐, a general permit ☐ or an (attached) alternative OCD-approved plan ☐.

SIGNATURE Tina Huerta TITLE Regulatory Compliance Supervisor DATE July 7, 2005

Type or print name Tina Huerta E-mail address: tinah@ypcnm.com Telephone No. 505-748-1471

For State Use Only

APPROVED BY: [Signature] TITLE Field Supervisor DATE JUL 14 2005

Conditions of Approval (if any):

WELL NAME: Eden Valley AID State #1

FIELD: Pecos Slope Abo

LOCATION: 660' FNL & 1980' FEL Sec 34-7S-24E

Chaves County

GL: 3780.6 ZERO: KB: 3788.6

SPUD DATE: 3/6/88 COMPLETION DATE: 4/5/88

COMMENTS: API # 30-005-62578

CASING PROGRAM

9 5/8 36# J-55	1365'
4 1/2" 10.5# J-55	3800'
2 3/8" J-55	3327'

14 3/4" Hole

9 5/8" @ 1365' w/1100 sx cmt (Circ)

7 7/8" Hole

2 3/8" tbg @ 3327'
SN set @ 3327'
Guiberson Tension
Pkr @ 3327'

PBTD 3756'

Abo

Perfs: 3367-72' w/10 .42" holes-2 spf
Acidize: 1000 g 7 1/2%
Frac: 25000# 20/40 Sd

4 1/2" @ 3800' w/1075 sx (Circ)


TD 3800'

Not to Scale
2/17/03
Cam

WELL NAME: Eden Valley AID State #1 **FIELD:** Pecos Slope Abo
LOCATION: 660' FNL & 1980 'FEL Sec 34-7S-24E **Chaves County**
GL: 3780.6 **ZERO:** **KB:** 3788.6
SPUD DATE: 3/6/88 **COMPLETION DATE:** 4/5/88
COMMENTS: API # 30-005-62578

CASING PROGRAM

9 5/8 36# J-55	1365'
4 1/2" 10.5# J-55	3800'
2 3/8" J-55	3327'

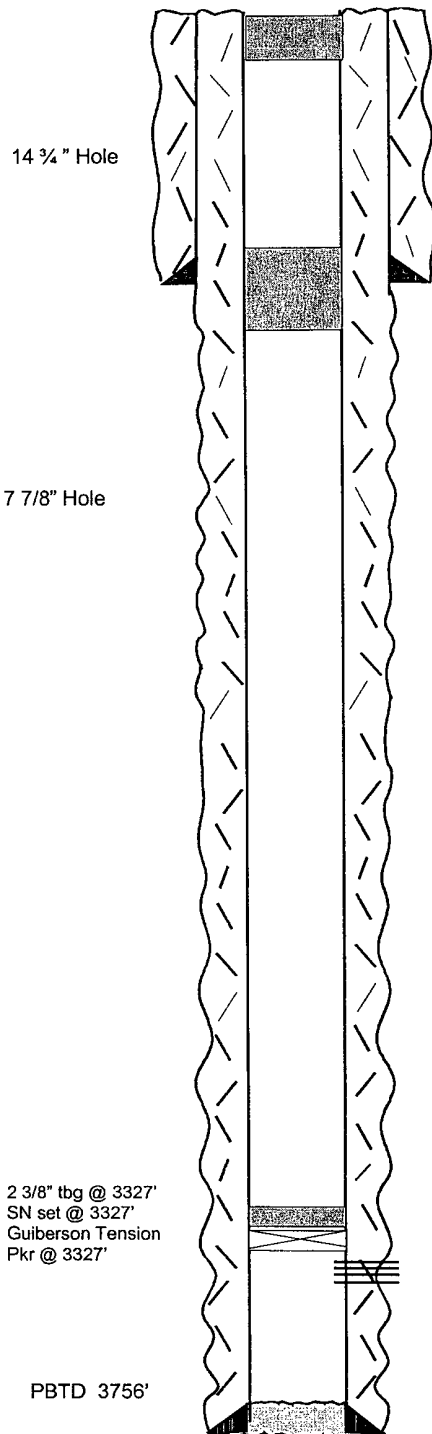

60' surface Plug

100' Plug from 1415' - 1315'
(TAG PLUG)

9 5/8" @ 1365' w/1100 sx cmt (Circ)

Tops

Glorieta 1122'
 Yeso 1160'
 Abo 3298'

CIBP @ 3317' w/ 35' cement on top

2 3/8" tbg @ 3327'
 SN set @ 3327'
 Guiberson Tension
 Pkr @ 3327'

Abo
 Perfs: 3367-72' w/10 .42" holes-2 spf
 Acidize: 1000 g 7 1/2%
 Frac: 25000# 20/40 Sd

PBTD 3756'

4 1/2" @ 3800' w/1075 sx (Circ)

TD 3800'

Not to Scale
 2/17/03
 Cam