

UNITED STATES  
DEPARTMENT OF THE INTERIOR  
BUREAU OF LAND MANAGEMENT

NMOC  
RECEIVED  
JUL 15 2005  
OCD-ARTED

FORM APPROVED  
OMB No. 1004-0135  
Expires January 31, 2004

**SUNDRY NOTICES AND REPORTS ON WELLS**  
*Do not use this form for proposals to drill or re enter an  
abandoned well. Use Form 3160-3 (APD) for such proposals.*

**SUBMIT IN TRIPLICATE - Other instructions on reverse side**

1. Type of Well

☒ Oil Well ☐ Gas Well ☐ Other

2. Name of Operator

Yates Petroleum Corporation

3a. Address

105 S. 4th Str., Artesia, NM 88210

3b. Phone No. (include area code)

505-748-1471

4. Location of Well (Footage, Sec., T., R., M., OR Survey Description)

Sect 25-T18S-R25E 2,200' FNL & 990' FWL Unit E

5. Lease Serial No.

NMLC064488

6. If Indian, Allottee or Tribe Name

N/A

7. If Unit or CA/Agreement, Name and/or No.

8. Well Name and No.

Yates Federal #3

9. API Well No.

30-015-22116

10. Field and Pool, or Exploratory Area

Penasco Draw San Andres Yeso

11. County or Parish, State

Eddy County, New Mexico

**12. CHECK APPROPRIATE BOX(ES) TO INDICATE NATURE OF NOTICE, REPORT, OR OTHER DATA**

TYPE OF SUBMISSION	TYPE OF ACTION			
<input checked="" type="checkbox"/> Notice of Intent	<input type="checkbox"/> Acidize	<input type="checkbox"/> Deepen	<input type="checkbox"/> Production (Start/Resume)	<input type="checkbox"/> Water Shut-Off
<input type="checkbox"/> Subsequent Report	<input type="checkbox"/> Alter Casing	<input type="checkbox"/> Fracture Treat	<input type="checkbox"/> Reclamation	<input type="checkbox"/> Well Integrity
<input type="checkbox"/> Final Abandonment Notice	<input type="checkbox"/> Casing Repair	<input type="checkbox"/> New Construction	<input type="checkbox"/> Recomplete	<input type="checkbox"/> Other
	<input type="checkbox"/> Change Plans	<input type="checkbox"/> Plug and Abandon	<input checked="" type="checkbox"/> Temporarily Abandon	
	<input type="checkbox"/> Convert to Injection	<input type="checkbox"/> Plug Back	<input type="checkbox"/> Water Disposal	

13. Describe Proposed or Completed Operation (clearly state all pertinent details, including estimated starting date of any proposed work and approximate duration thereof. If the proposal is to deepen directionally or recomplete horizontally, give subsurface locations and measured and true vertical depths of all pertinent markers and zones. Attach the Bond under which the work will be performed or provide the Bond No. on file with BLM/BIA. Required subsequent reports shall be filed within 30 days following completion of the involved operations. If the operation results in a multiple completion or recompletion in a new interval, a Form 3160-4 shall be filed once testing has been completed. Final Abandonment Notices shall be filed only after all requirements, including reclamation, have been completed, and the operator has determined that the site is ready for final inspection.)

Yates Petroleum Corporation respectfully requests permission to temporarily abandon this well in order to fully evaluate it for the waterflood area. The estimated date of production will be approximately 5 years.

Temporarily abandon procedures are as follows:

1. MIRU a WSU. RU safety trailer as necessary & TOH w/ production equipment. ND WH, NU BOP. TOH w/ tbg.
2. RIH w/ gauge ring & then RIH w/ tbg & 4 1/2" CIBP set at 1,332'.
3. Circulate hole w/ corrosion inhibited fluid.
4. Shut BOP & test csg to 500 psi for 30 min (10% leak off allowed). Chart test & report.
5. TOH laying down tbg.
6. Notify OCD & BLM 24 hrs prior to conducting MIT. Chart test.
7. Clean up location & release equipment.

14. I hereby certify that the foregoing is true and correct

Name (Printed/Typed)

Su'Ann Rogers

Title

Regulatory Compliance Tech.

Signature

*Su'Ann Rogers*

Date

June 29, 2005

THIS SPACE FOR FEDERAL OR STATE OFFICE USE

Approved by

(ORIG. SGD.) ALEXIS C. SWOBODA

Title

PETROLEUM ENGINEER

Date

JUL 13 2005

Conditions of approval, if any, are attached. Approval of this notice does not warrant or certify that the applicant holds legal or equitable title to those rights in the subject lease which would entitle the applicant to conduct operations thereon.

Office

RFO

Title 18 U.S.C. Section 1001 and Title 43 U.S.C. Section 1212, make it a crime for any person knowingly and willfully to make to any department or agency of the United States any false, fictitious or fraudulent statements or representations as to any matter within its jurisdiction


WELL NAME: Yates Federal # 3 FIELD: Penasco Draw  
 LOCATION: Unit E, Sec 25, 18S-25E 2200' FNL & 990 FWL Chaves County  
 GL: 3459' ZERO: 13' KB: 33472'  
 SPUD DATE: 4/22/77 COMPLETION DATE: 5/4/77  
 COMMENTS:

# CASING PROGRAM

7" 24# J-55	1200'
4 1/2" 9.5# K-55	1707'

## BEFORE

9 1/2" Hole

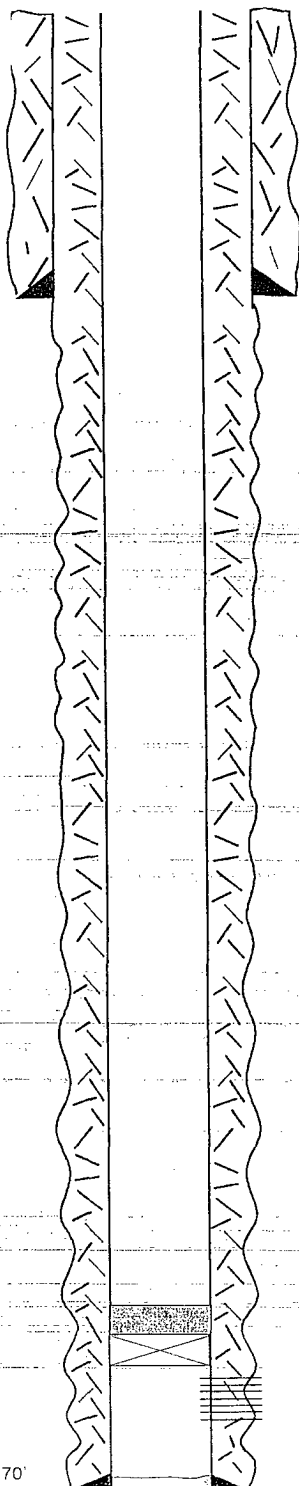

7" @ 1200' w/ 1250 sx cmt (Circ)

Toc @ surface by CBL

## TOPS

San Andres

708'

CIBP @ 1332' with 35' cement on top

Perf's: 1382-1479'  
 Acidize: 2000 g 15%  
 Frac'd w/ 95,000# sand 60,000 gal gel

Not to Scale  
 4/14/05  
 MSH

PBTB +-1670'

4 1/2" @ 1707' w/ 175 sx cmt (Circ.)

TD 1707'

WELL NAME: Yates Federal # 3 FIELD: Penasco Draw  
 LOCATION: Unit E, Sec 25, 18S-25E 2200' FNL & 990 FWL Chaves County  
 GL: 3459' ZERO: 13' KB: 33472'  
 SPUD DATE: 4/22/77 COMPLETION DATE: 5/4/77  
 COMMENTS:

**CASING PROGRAM**

7" 24# J-55	1200'
4 1/2" 9.5# K-55	1707'

**BEFORE**

