


PROPOSED WELLBORE SCHEMATIC

CHESAPEAKE OPERATING INC.



WELL : SPRUCE STATE #1-10
FIELD : SPRUCE PROSPECT
COUNTY : EDDY STATE : NM
LOCATION : 1,310' FSL & 1,980' FEL OF SEC. 10-19S-23E
ELEVATION : GL - 3,922' RKB - 3,942'

API #: 30-015-33002
SPUD DATE: 10/3/03
RIG RELEASED: 11/2/03
FIRST SALES: 1/20/04
CHK Property #: 819471

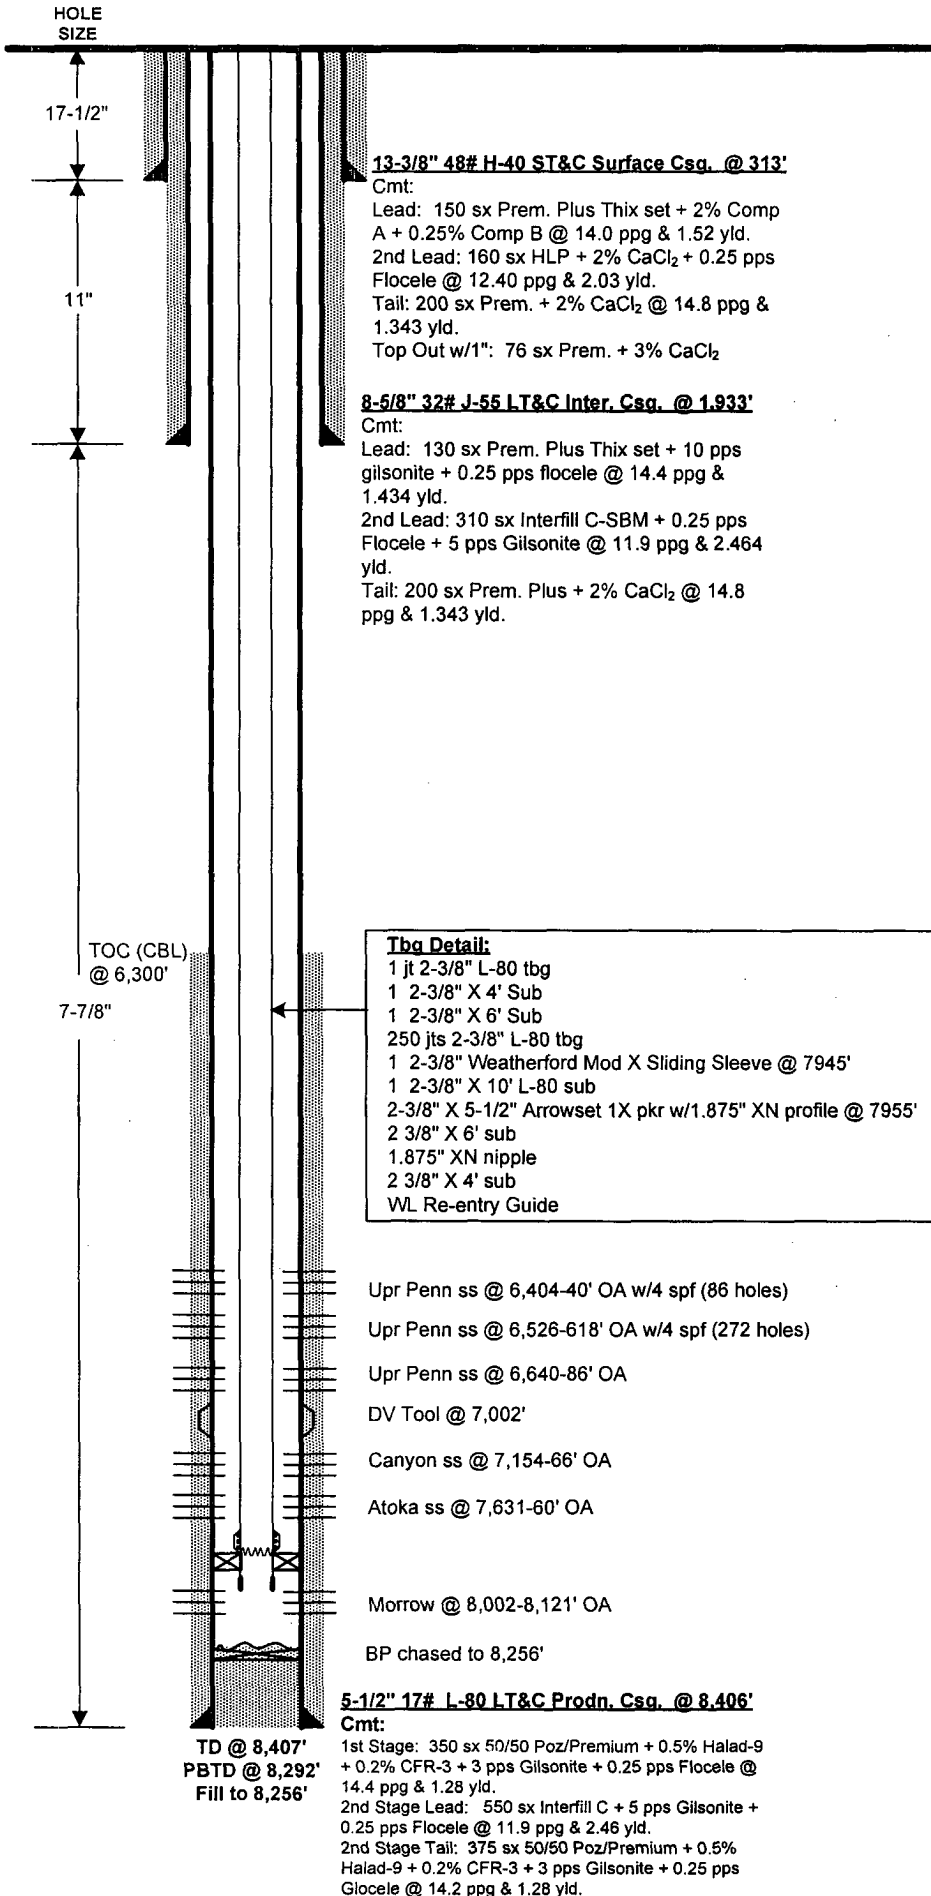

PREPARED BY: Ginni A. Kennedy
UPDATED BY: GAK; LSF

DATE: 11/5/03
DATE: 1/22/04; 12/28/04; 2/09/05; 06/24/05

AJM