

Submit 3 Copies To Appropriate District  
Office  
District I  
1625 N. French Dr., Hobbs, NM 88240  
District II  
1301 W. Grand Ave., Artesia, NM 88210  
District III  
1000 Rio Brazos Rd., Aztec, NM 87410  
District IV  
1220 S. St. Francis Dr., Santa Fe, NM  
87505

State of New Mexico  
Energy, Minerals and Natural Resources

Form C-103  
May 27, 2004

OIL CONSERVATION DIVISION  
1220 South St. Francis Dr.  
Santa Fe, NM 87505

WELL API NO.  
30-015-25940  
5. Indicate Type of Lease  
STATE ☐ FEE ☐  
6. State Oil & Gas Lease No.  
LC029435B

7. Lease Name or Unit Agreement Name  
J.L. KEEL B

8. Well Number #40

9. OGRID Number  
14591

10. Pool name or Wildcat  
GRAYBURG JACKSON;SR-Q-G-SA

SUNDRY NOTICES AND REPORTS ON WELLS

(DO NOT USE THIS FORM FOR PROPOSALS TO DRILL OR TO DEEPEN OR PLUG BACK TO A  
DIFFERENT RESERVOIR. USE "APPLICATION FOR PERMIT" (FORM C-101) FOR SUCH  
PROPOSALS.)

1. Type of Well: Oil Well ☐ Gas Well ☒ Other --- Water Injection Well

2. Name of Operator  
Merit Energy Company

3. Address of Operator  
13727 Noel Road, Suite 500, Dallas, Texas, 75240

4. Well Location

Unit Letter E: 1980 feet from the NORTH line and 660 feet from the WEST line

Section 6

Township 17S

Range 31E

NMPM

County EDDY

11. Elevation (Show whether DR, RKB, RT, GR, etc.)  
3782' RKB

Pit or Below-grade Tank Application ☐ or Closure ☐

Pit type \_\_\_\_\_ Depth to Groundwater \_\_\_\_\_ Distance from nearest fresh water well \_\_\_\_\_ Distance from nearest surface water \_\_\_\_\_

Pit Liner Thickness: \_\_\_\_\_ mil Below-Grade Tank: Volume \_\_\_\_\_ bbls; Construction Material \_\_\_\_\_

12. Check Appropriate Box to Indicate Nature of Notice, Report or Other Data

NOTICE OF INTENTION TO:

PERFORM REMEDIAL WORK ☐ PLUG AND ABANDON ☐  
TEMPORARILY ABANDON ☐ CHANGE PLANS ☐  
PULL OR ALTER CASING ☐ MULTIPLE COMPL ☐

OTHER: ☐

SUBSEQUENT REPORT OF:

REMEDIAL WORK ☐ ALTERING CASING ☐  
COMMENCE DRILLING OPNS. ☐ P AND A ☐  
CASING/CEMENT JOB ☐

OTHER: ☒

13. Describe proposed or completed operations. (Clearly state all pertinent details, and give pertinent dates, including estimated date of starting any proposed work). SEE RULE 1103. For Multiple Completions: Attach wellbore diagram of proposed completion or recompletion.

KEEL B # 40 WATER INJECTION WELL FAILED ITS ANNUAL IMIT ON 5/10/2005. A COILED TUBING CLEANOUT WAS PERFORMED TO BRING INJECTION PRESSURES BACK INTO COMPLIANCE.

- 9/01/2005: MIRU CUDD. 1400 PSI TBG. RIH W/ 1-1/4" JET NOZZLE. TAG FILL @ 3000'. FELL THRU TAG @ 3182'. FELL THRU & RAN TO BOTTOM @ 3293'. CIRCULATE CLEAN. TOOH. RDMO CUDD.

- 9/20/2005: MIT TEST PERFORMED TO VERIFY WELLBORE INTEGRITY. SUCCESSFUL CHART INCLUDED WITH THIS DOCUMENT.

Accepted for record - NMOC

I hereby certify that the information above is true and complete to the best of my knowledge and belief. I further certify that any pit or below-grade tank has been/will be constructed or closed according to NMOC guidelines ☐, a general permit ☐ or an (attached) alternative OCD-approved plan ☐.

SIGNATURE Larry M. Sanders

TITLE Sr. Reg Analyst

DATE 10/5/05

Type or print name LARRY M. SANDERS


E-mail address: \_\_\_\_\_

Telephone No. 972-628-1610

For State Use Only

APPROVED BY: \_\_\_\_\_ TITLE \_\_\_\_\_ DATE \_\_\_\_\_

Conditions of Approval (if any): \_\_\_\_\_

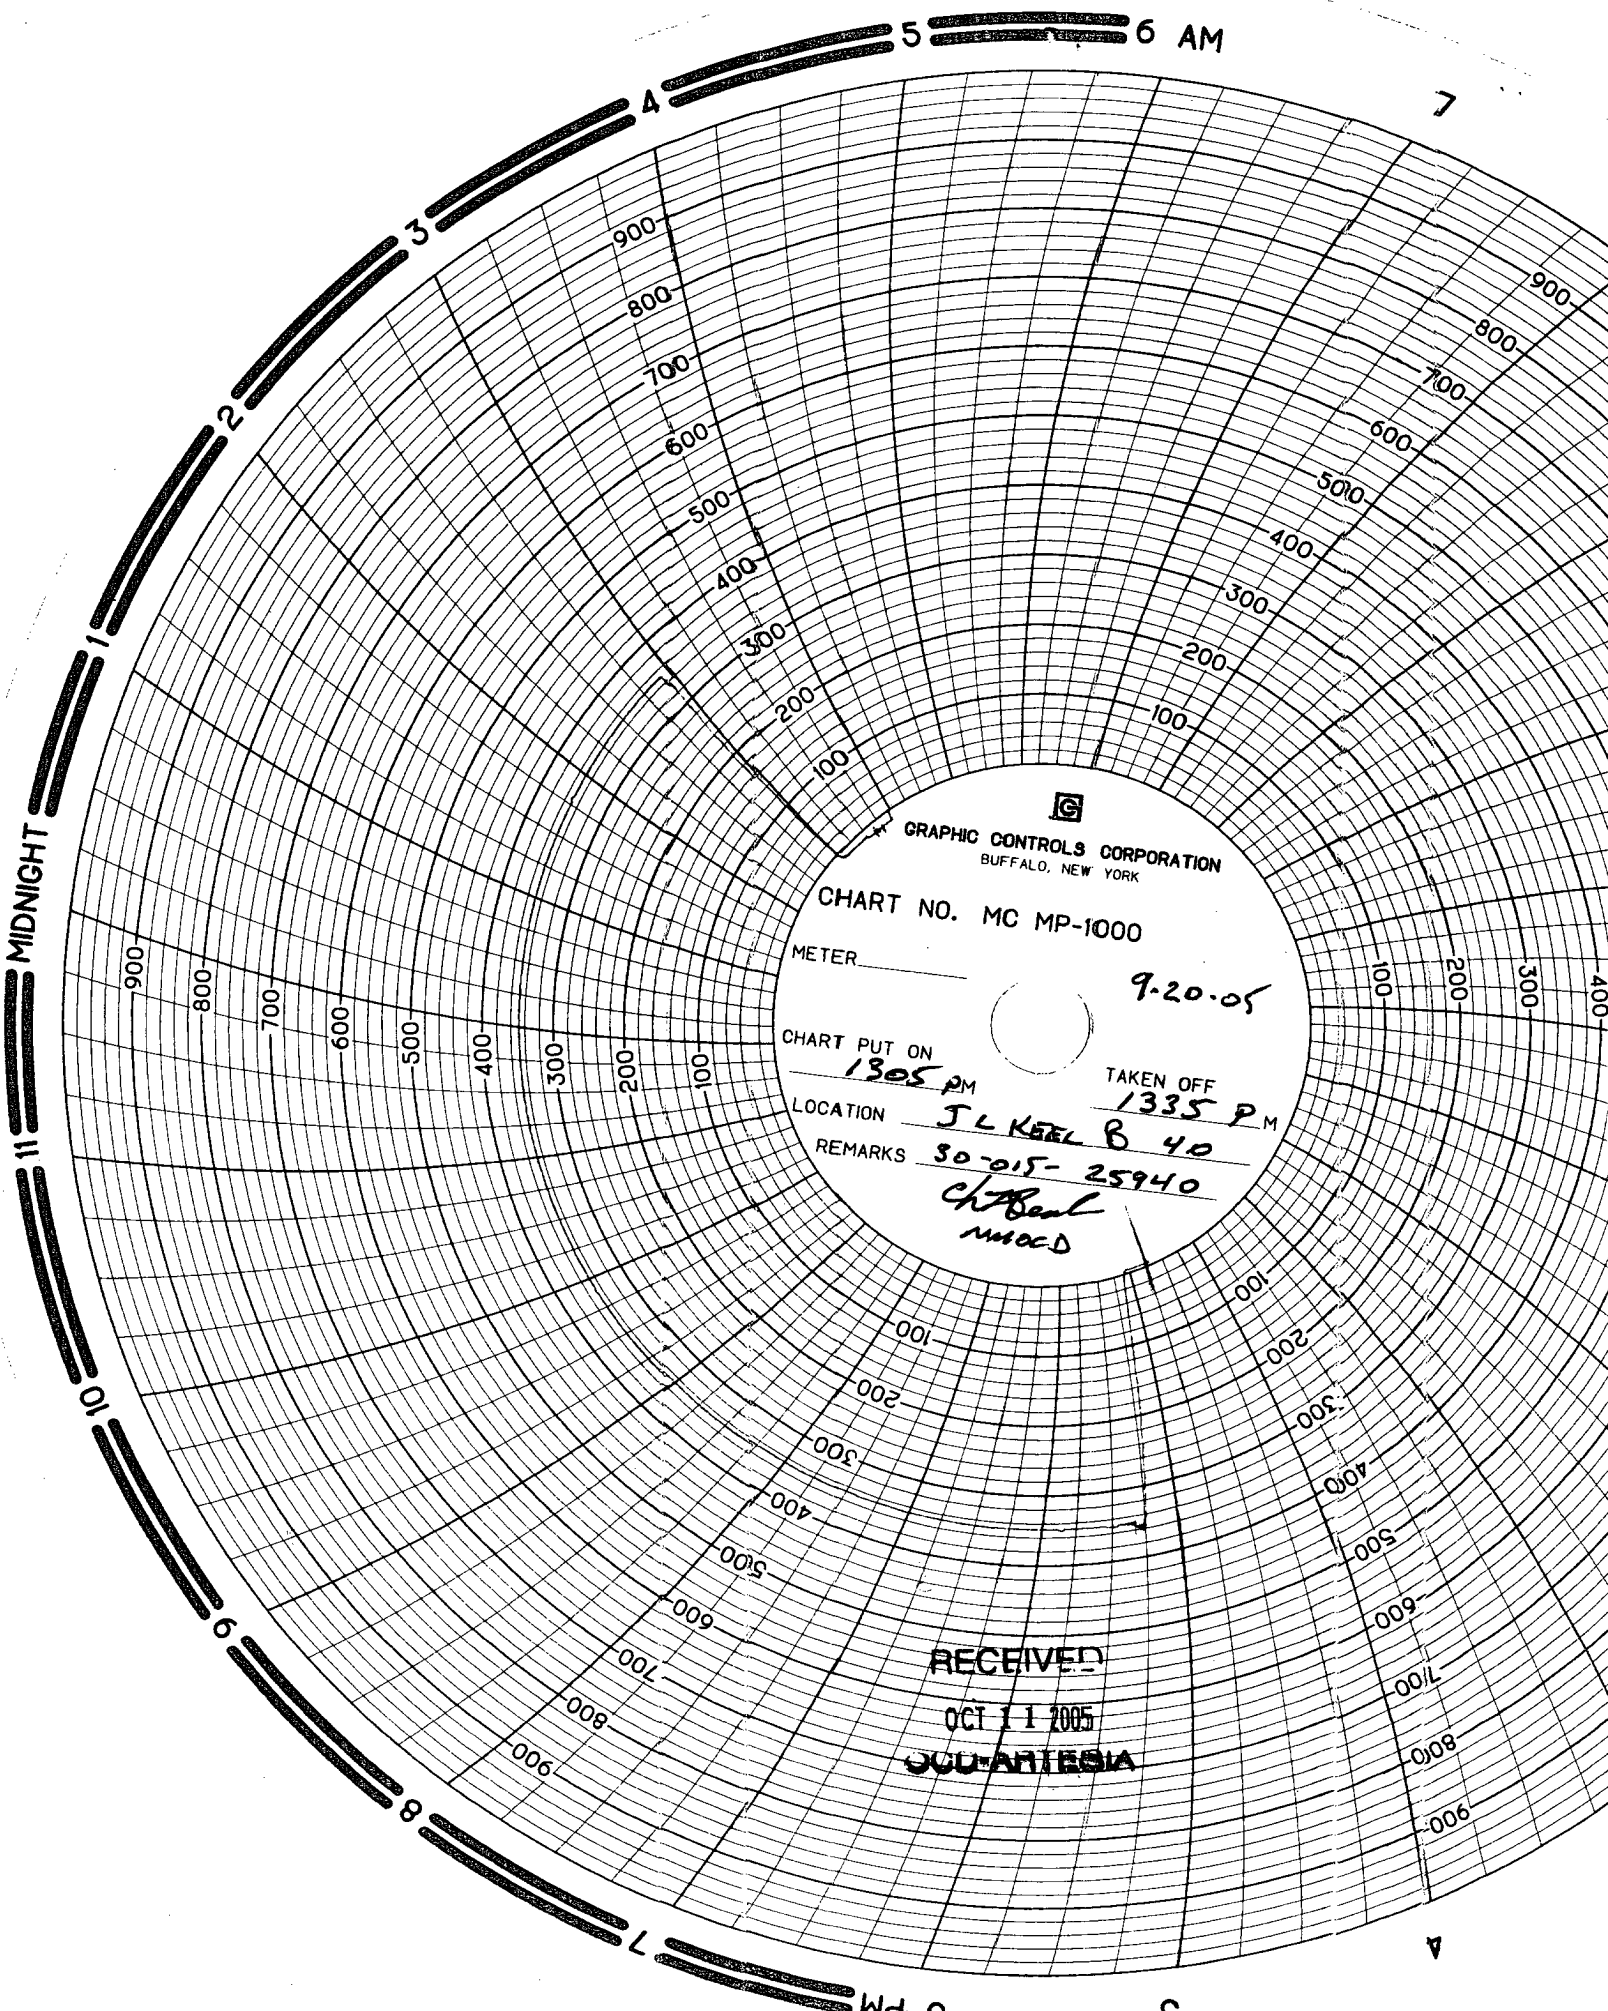

5 6 AM

MIDNIGHT

GRAPHIC CONTROLS CORPORATION  
BUFFALO, NEW YORK

CHART NO. MC MP-1000

METER \_\_\_\_\_

9-20-05

CHART PUT ON

1305 PM

TAKEN OFF

1335 PM

LOCATION

J L KEEL B 40

REMARKS

30-015-25940

Ch. Bent  
MUCD

RECEIVED

OCT 11 2005

ODD-ARTESIA