

District I
1625 N French Dr., Hobbs, NM 88240
Phone: (575) 393-6161 Fax: (575) 393-0720
District II
811 S. First St., Artesia, NM 88210
Phone: (575) 748-1283 Fax: (575) 748-9720
District III
1000 Rio Brazos Road, Aztec, NM 87410
Phone: (505) 334-6178 Fax: (505) 334-6170
District IV
1220 S. St. Francis Dr., Santa Fe, NM 87505
Phone: (505) 476-3460 Fax: (505) 476-3462

State of New Mexico
Energy, Minerals & Natural Resources
Department
CONSERVATION DIVISION
1220 South St. Francis Dr.
Sante Fe, NM 87505

FORM C-102

Revised August 1, 2011

Submit one copy to appropriate

District Office

☐ AMENDED REPORT

WELL LOCATION AND ACREAGE DEDICATION PLAT

As Drilled

¹ API Number 30-015-43147	² Pool Code 96712	³ Pool Name PIERCE CROSSING; WOLFCAMP, SOUTH (GAS)
⁴ Property Code 314862	⁵ Property Name TOM WALTERS 12-23S-27E RB	⁶ Well Number #203H
⁷ OGRID No. 228937	⁸ Operator Name MATADOR PRODUCTION COMPANY	⁹ Elevation 3089'

¹⁰Surface Location

UL or lot no.	Section	Township	Range	Lot Idn	Feet from the	North/South line	Feet from the	East/West line	County
I	11	23-S	27-E	-	2081'	SOUTH	385'	EAST	EDDY

UL or lot no.	Section	Township	Range	Lot Idn	Feet from the	North/South line	Feet from the	East/West line	County
I	12	23-S	27-E	-	2245'	SOUTH	206'	EAST	EDDY

¹² Dedicated Acres 320	¹³ Joint or Infill	¹⁴ Consolidation Code	¹⁵ Order No.
--------------------------------------	-------------------------------	----------------------------------	-------------------------


No allowable will be assigned to this completion until all interests have been consolidated or a non-standard unit has been approved by the division.

¹⁶ 2 1 11 12 PENETRATION POINT NEW MEXICO EAST NAD 1927 X=556177 Y=479707 LAT.: N 32.3186987 LONG.: W 104.1514824 NAD 1983 X=597359 Y=479766 LAT.: N 32.3188183 LONG.: W 104.1519808 MD = 9249' FIRST TAKE POINT NEW MEXICO EAST NAD 1927 X=556451 Y=479685 LAT.: N 32.3186375 LONG.: W 104.1505941 NAD 1983 X=597633 Y=479744 LAT.: N 32.3187571 LONG.: W 104.1510925 MD = 9550' LAST TAKE POINT NEW MEXICO EAST NAD 1927 X=561041 Y=479712 LAT.: N 32.3186901 LONG.: W 104.1357375 NAD 1983 X=602223 Y=479771 LAT.: N 32.3188099 LONG.: W 104.1362354 MD = 14145' BOTTOM HOLE LOCATION NEW MEXICO EAST NAD 1927 X=561211 Y=479714 LAT.: N 32.3186937 LONG.: W 104.1351869 NAD 1983 X=602393 Y=479773 LAT.: N 32.3188135 LONG.: W 104.1356847 MD = 14316' SURFACE LOCATION NEW MEXICO EAST NAD 1927 X=555702 Y=479532 LAT.: N 32.3182215 LONG.: W 104.1530225 NAD 1983 X=596884 Y=479591 LAT.: N 32.3183411 LONG.: W 104.1535210 ELEV = 3089'				¹⁷OPERATOR CERTIFICATION I hereby certify that the information contained herein is true and complete to the best of my knowledge and belief, and that this organization either owns a working interest or undivided mineral interest in the land enclosing the proposed bottom hole location or has a right to drill this well at this location pursuant to a contract with an owner of such a mineral or working interest, or to a voluntary pooling agreement or a compulsory pooling order heretofore entered by the division. <i>Chris Carleton</i> 2/6/17 Signature Date Chris Carleton Printed Name ccarleton@matadorresources.com E-mail Address	
¹⁸SURVEYOR CERTIFICATION I hereby certify that the well location shown on this plat was plotted from field notes of actual surveys made by me or under my supervision, and that the same is true to the best of my belief. 09-11-2016 Date of Survey <i>Michael Brown</i> Signature and Seal of Professional Surveyor 18329 Professional Surveyor Certificate Number					

SCALE: 1" = 1000'

0' 500' 1000'

SECTION 11, TOWNSHIP 23-S, RANGE 27-E, N.M.P.M.
EDDY COUNTY, NEW MEXICO

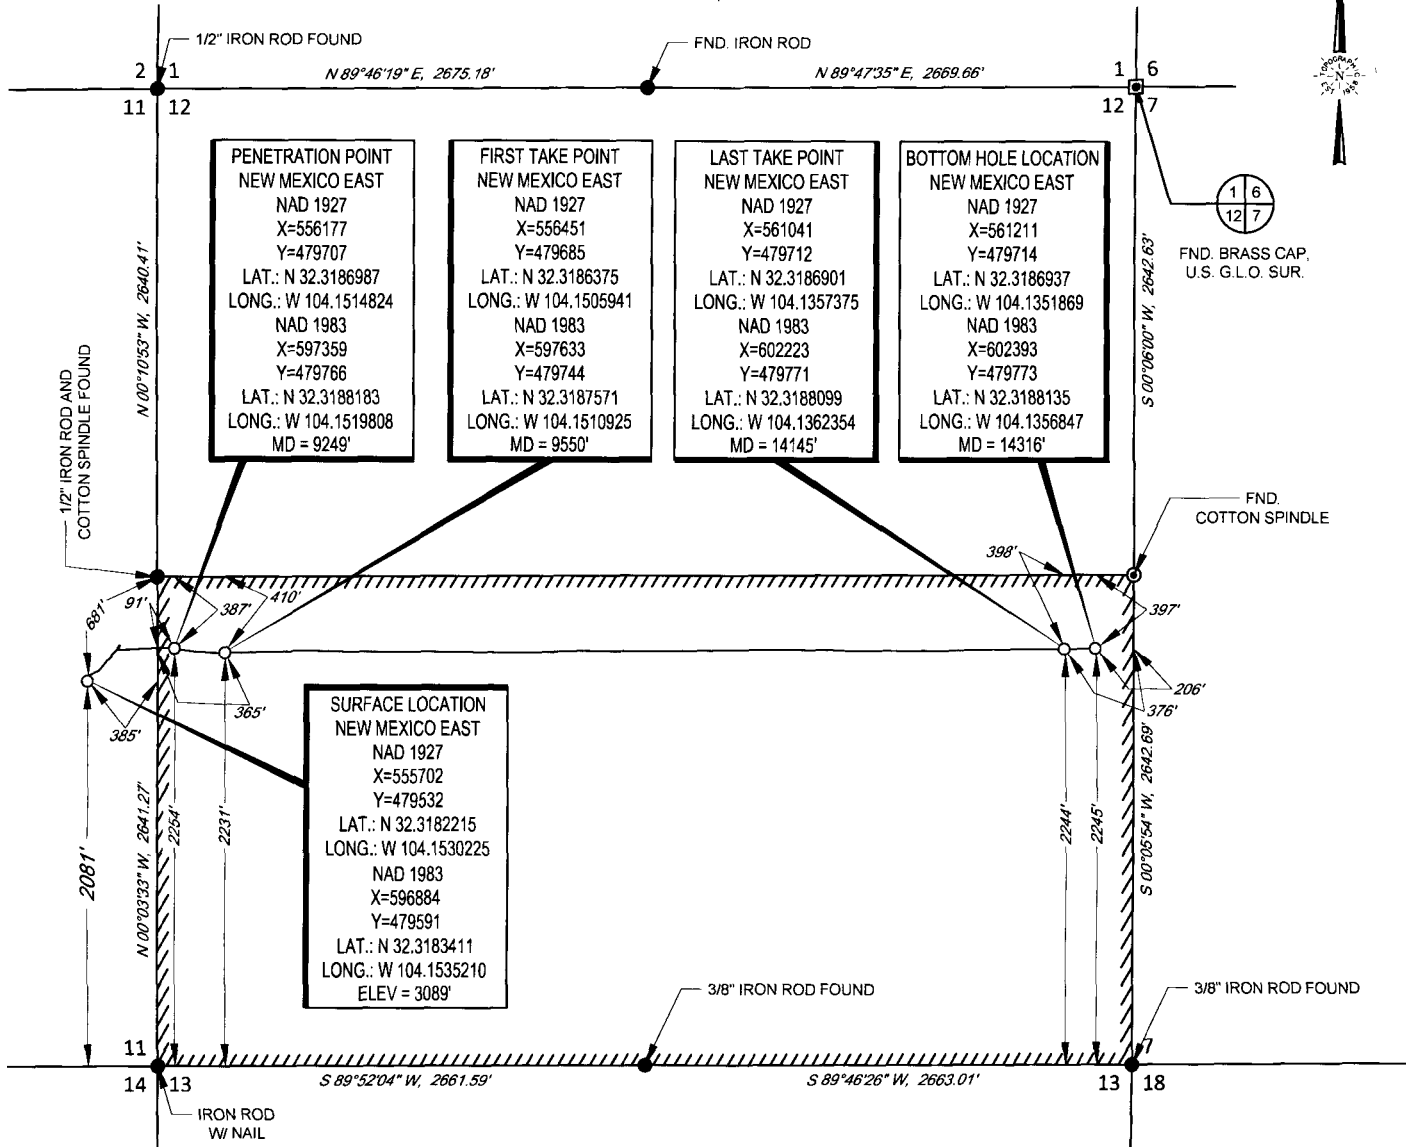


LEASE NAME & WELL NO.: TOM WALTERS 12-23S-27E RB 203H
SECTION 11 TWP 23-S RGE 27-E SURVEY N.M.P.M.
COUNTY EDDY STATE NM ELEVATION 3089'
DESCRIPTION 2081' FSL & 385' FEL



TOPOGRAPHIC
LOYALTY INNOVATION LEGACY

1400 EVERMAN PARKWAY, Ste. 197 • FT. WORTH, TEXAS 76140
TELEPHONE: (817) 744-7512 • FAX (817) 744-7548
2803 NORTH BIG SPRING • MIDLAND, TEXAS 79705
TELEPHONE: (432) 682-1653 OR (800) 767-1653 • FAX (432) 682-1743
WWW.TOPOGRAPHIC.COM

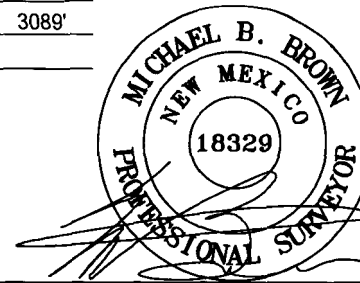

Michael Blake Brown, P.S. No. 18329
FEBRUARY 02, 2017

TOM WALTERS 12-23S-27E RB 203H AS DRILLED	REVISION:	
	INT	DATE
DATE: 02/02/17		
FILE: AD_TOM_WALTERS_12-23S-27E_RB_203H		
DRAWN BY: GLH		
SHEET: 1 OF 1		

NOTES:

1. ORIGINAL DOCUMENT SIZE: 8.5" X 11"
2. ALL BEARINGS, DISTANCES, AND COORDINATE VALUES CONTAINED HEREIN ARE GRID BASED UPON THE NEW MEXICO STATE PLANE COORDINATE SYSTEM, EAST ZONE, U.S. SURVEY FEET, NORTH AMERICAN DATUM 1927.
3. THIS EASEMENT/SERVITUDE LOCATION SHOWN HEREON HAS BEEN SURVEYED ON THE GROUND UNDER MY SUPERVISION AND PREPARED ACCORDING TO THE EVIDENCE FOUND AT THE TIME OF SURVEY, AND DATA PROVIDED BY MATADOR PRODUCTION COMPANY. THIS CERTIFICATION IS MADE AND LIMITED TO THOSE PERSONS OR ENTITIES SHOWN ON THE FACE OF THIS PLAT AND IS NON-TRANSFERABLE. THIS SURVEY IS CERTIFIED FOR THIS TRANSACTION ONLY.