

UNITED STATES
DEPARTMENT OF THE INTERIOR
BUREAU OF LAND MANAGEMENT

OCD Artesia

FORM APPROVED
OMB NO. 1004-0137
Expires: January 31, 2018**SUNDRY NOTICES AND REPORTS ON WELLS**
Do not use this form for proposals to drill or to re-enter an
abandoned well. Use form 3160-3 (APD) for such proposals.5. Lease Serial No.
NMNM03677

6. If Indian, Allottee or Tribe Name

7. If Unit or CA/Agreement, Name and/or No.

SUBMIT IN TRIPLICATE - Other instructions on page 2

1. Type of Well

☒ Oil Well ☐ Gas Well ☐ Other

2. Name of Operator

MATADOR PRODUCTION COMPANY

Contact: CASSIE HAHN

Mail: chahn@matadorresources.com

3a. Address

5400 LBJ FREEWAY, SUITE 1500
HOUSTON, TX 77002

3b. Phone No. (include area code)

Ph: 972-371-5241

8. Well Name and No.
STEBBINS 20 FED 124H9. API Well No.
30-015-4418510. Field and Pool or Exploratory Area
WILDCAT;BONE SPRING

4. Location of Well (Footage, Sec., T., R., M., or Survey Description)

Sec 20 T20S R29E Mer NMP SWSW 331FSL 260FWL

11. County or Parish, State

EDDY COUNTY, NM

12. CHECK THE APPROPRIATE BOX(ES) TO INDICATE NATURE OF NOTICE, REPORT, OR OTHER DATA

TYPE OF SUBMISSION

TYPE OF ACTION

☒ Notice of Intent☐ Subsequent Report☐ Final Abandonment Notice☐ Acidize☐ Alter Casing☐ Casing Repair☐ Change Plans☐ Convert to Injection☐ Deepen☐ Hydraulic Fracturing☐ New Construction☐ Plug and Abandon☐ Plug Back☐ Production (Start/Resume)☐ Reclamation☐ Recomplete☐ Temporarily Abandon☐ Water Disposal☐ Water Shut-Off☐ Well Integrity☒ Other
Change to Original A
PD

13. Describe Proposed or Completed Operation: Clearly state all pertinent details, including estimated starting date of any proposed work and approximate duration thereof. If the proposal is to deepen directionally or recompleat horizontally, give subsurface locations and measured and true vertical depths of all pertinent markers and zones. Attach the Bond under which the work will be performed or provide the Bond No. on file with BLM/BIA. Required subsequent reports must be filed within 30 days following completion of the involved operations. If the operation results in a multiple completion or recompleat in a new interval, a Form 3160-4 must be filed once testing has been completed. Final Abandonment Notices must be filed only after all requirements, including reclamation, have been completed and the operator has determined that the site is ready for final inspection.

Please see attached plats to revise the SHL from 361' FSL & 130' FWL to 331' FSL & 260' FWL. Net move is 133' ESE. Also attached are the updated drill rig layout/H2S diagram, and production facility/interim reclamation diagram.

There is no change in pad size or location. SHL has moved within previously approved footprint. There is no change in BHL.

Change in SHL more efficiently uses the pad space, more safely coordinates future operations with the directly adjacent Stebbins 19 Fed slot 4 pad to the west, and revises SHLs to fit Matador's rig. Similar Sundry Notices for the other 3 wells (114H, 134H, & 204H) on this pad.

Matador requests approval by 6-28-17, or pre-approval to begin cellar construction for a 7-5-17

NM OIL CONSERVATION

ARTESIA DISTRICT

JUL 24 2017

RECEIVED

14. I hereby certify that the foregoing is true and correct.

Electronic Submission #379711 verified by the BLM Well Information System
For MATADOR PRODUCTION COMPANY, sent to the Carlsbad
Committed to AFMSS for processing by PRISCILLA PEREZ on 07/07/2017 ()

Name (Printed/Typed) BRIAN WOOD

Title CONSULTANT

Signature (Electronic Submission)

Date 06/25/2017

THIS SPACE FOR FEDERAL OR STATE OFFICE USE

Approved By

Title

JW FIELD MANAGER

18 Jul 2017
Date

Conditions of approval, if any, are attached. Approval of this notice does not warrant or certify that the applicant holds legal or equitable title to those rights in the subject lease which would entitle the applicant to conduct operations thereon.

Office

CARLSBAD FIELD OFFICE

Title 18 U.S.C. Section 1001 and Title 43 U.S.C. Section 1212, make it a crime for any person knowingly and willfully to make to any department or agency of the United States any false, fictitious or fraudulent statements or representations as to any matter within its jurisdiction.

(Instructions on page 2)

**** OPERATOR-SUBMITTED ** OPERATOR-SUBMITTED ** OPERATOR-SUBMITTED ****

District I
1625 N. French Dr., Hobbs, NM 88240
Phone: (575) 393-6161 Fax: (575) 393-0720
District II
811 S. First St., Artesia, NM 88210
Phone: (575) 748-1283 Fax: (575) 748-9720
District III
1000 Rio Brazos Road, Aztec, NM 87410
Phone: (505) 334-6178 Fax: (505) 334-6170
District IV
1220 S. St. Francis Dr., Sante Fe, NM 87505
Phone: (505) 476-3460 Fax: (505) 476-3462

State of New Mexico
Energy, Minerals & Natural Resources
Department
OIL CONSERVATION DIVISION
1220 South St. Francis Dr.
Sante Fe, NM 87505

NM OIL CONSERVATION

ARTESIA DISTRICT

FORM C-102

Revised August 1, 2011

JUL 24 2017

Submit one copy to appropriate

District Office

RECEIVED

☐ AMENDED REPORT

WELL LOCATION AND ACREAGE DEDICATION PLAT

¹ API Number 30-015-44185	² Pool Code 98015	³ Pool Name WC-015 G-04 S202920D; BONE SPRING
⁴ Property Code 315007	⁵ Property Name STEBBINS 20 FED	⁶ Well Number #124H
⁷ GRID No. 228937	⁸ Operator Name MATADOR PRODUCTION COMPANY	⁹ Elevation 3246'

¹⁰Surface Location

UL or lot no.	Section	Township	Range	Lot Idn	Feet from the	North/South line	Feet from the	East/West line	County
M	20	20-S	29-E	-	331'	SOUTH	260'	WEST	EDDY


UL or lot no.	Section	Township	Range	Lot Idn	Feet from the	North/South line	Feet from the	East/West line	County
P	20	20-S	29-E	-	330'	SOUTH	240'	EAST	EDDY

¹² Dedicated Acres 160	¹³ Joint or Infill	¹⁴ Consolidation Code	¹⁵ Order No.
--------------------------------------	-------------------------------	----------------------------------	-------------------------

No allowable will be assigned to this completion until all interests have been consolidated or a non-standard unit has been approved by the division.

<p>SURFACE LOCATION NEW MEXICO EAST NAD 1927 X=570529 Y=564790 LAT.: N 32.5525080 LONG.: W 104.1044325 NAD 1983 X=611709 Y=564851 LAT.: N 32.5526265 LONG.: W 104.1049368 ELEV = 3246'</p>	<p>FIRST PERFORATION POINT NEW MEXICO EAST NAD 1927 X=570599 Y=564789 LAT.: N 32.5525048 LONG.: W 104.1042054 NAD 1983 X=611779 Y=564850 LAT.: N 32.5526233 LONG.: W 104.1047097</p>	<p>LAST PERFORATION POINT NEW MEXICO EAST NAD 1927 X=575229 Y=564785 LAT.: N 32.5524656 LONG.: W 104.0891795 NAD 1983 X=616410 Y=564846 LAT.: N 32.5525843 LONG.: W 104.0896834</p>	<p>BOTTOM HOLE LOCATION NEW MEXICO EAST NAD 1927 X=575319 Y=564785 LAT.: N 32.5524648 LONG.: W 104.0888874 NAD 1983 X=616500 Y=564846 LAT.: N 32.5525835 LONG.: W 104.0893913</p>	<p>¹⁷OPERATOR CERTIFICATION I hereby certify that the information contained herein is true and correct to the best of my knowledge and belief and that the signature of the operator is a true and correct copy of the original signature of the operator. Signature: <i>Brian Wood</i> Date: 6-23-17 Printed Name: BRIAN WOOD E-mail Address: brian@permitswest.com (505) 466-8120</p> <p>¹⁸SURVEYOR CERTIFICATION I hereby certify that the information contained herein is true and correct to the best of my knowledge and belief and that the signature of the surveyor is a true and correct copy of the original signature of the surveyor. Date of Survey: 06/21/2017 Signature and Seal of Professional Surveyor: <i>Michael B. Brown</i> Certificate Number: 18329</p>
---	---	--	--	--

LOCATION & ELEVATION VERIFICATION MAP

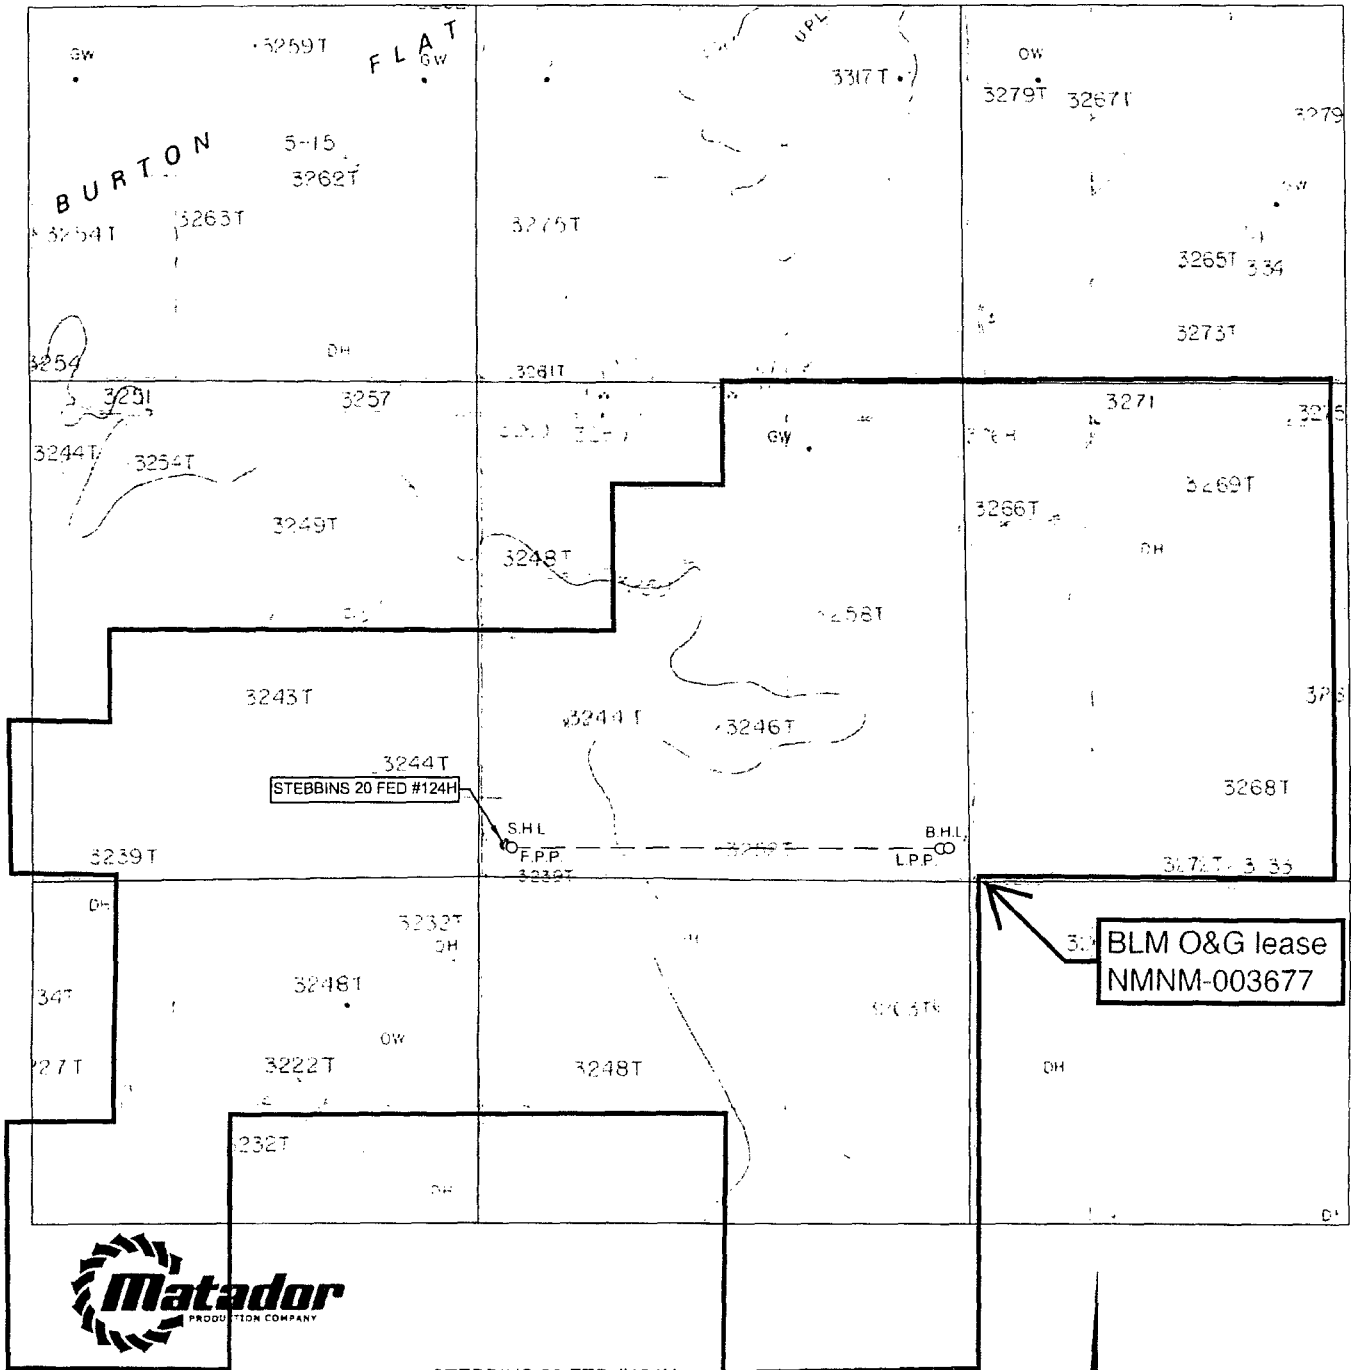

LEASE NAME & WELL NO.: STEBBINS 20 FED #124H

SECTION 20 TWP 20-S RGE 29-E SURVEY N.M.P.M.
 COUNTY EDDY STATE NM ELEVATION 3246'
 DESCRIPTION 331' FSL & 260' FWL

LATITUDE N 32.5525080 LONGITUDE W 104.1044325

-N-

SCALE: 1" = 2000'
 0' 1000' 2000'



THIS EASEMENT/SERVITUDE LOCATION SHOWN HEREON HAS BEEN SURVEYED ON THE GROUND UNDER MY SUPERVISION AND PREPARED ACCORDING TO THE EVIDENCE FOUND AT THE TIME OF SURVEY, AND DATA PROVIDED BY MATADOR PRODUCTION COMPANY. THIS CERTIFICATION IS MADE AND LIMITED TO THOSE PERSONS OR ENTITIES SHOWN ON THE FACE OF THIS PLAT AND IS NON-TRANSFERABLE. THIS SURVEY IS CERTIFIED FOR THIS TRANSACTION ONLY.

ALL BEARINGS, DISTANCES, AND COORDINATE VALUES CONTAINED HEREON ARE GRID BASED UPON THE NEW MEXICO STATE PLANE COORDINATE SYSTEM, EAST ZONE OF THE NORTH AMERICAN DATUM 1927, U.S. SURVEY FEET.




TOPOGRAPHIC
 LOYALTY INNOVATION LEGACY

1400 EVERMAN PARKWAY, Ste. 197 • FT. WORTH, TEXAS 76140
 TELEPHONE: (817) 744-7512 • FAX (817) 744-7548
 2903 NORTH BIG SPRING • MIDLAND, TEXAS 79705
 TELEPHONE: (432) 682-1653 OR (800) 767-1653 • FAX (432) 682-1743
 WWW.TOPOGRAPHIC.COM



Matador
PRODUCTION COMPANY

FND. BRASS CAP,
U.S. G.L.O. SUR.
1916

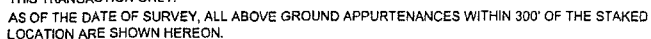


1400 EVERMAN PARKWAY, Ste. 197 • FT. WORTH, TEXAS 76140
TELEPHONE: (817) 744-7512 • FAX (817) 744-7548
2903 NORTH BIG SPRING • MIDLAND, TEXAS 79705
TELEPHONE: (432) 682-1653 or (800) 767-1653 • FAX (432) 682-1743
WWW.TOPOGRAPHIC.COM



SECTION 20, TOWNSHIP 20-S, RANGE 29-E, N.M.P.M.
EDDY COUNTY, NEW MEXICO

DETAIL VIEW
SCALE: 1" = 100'

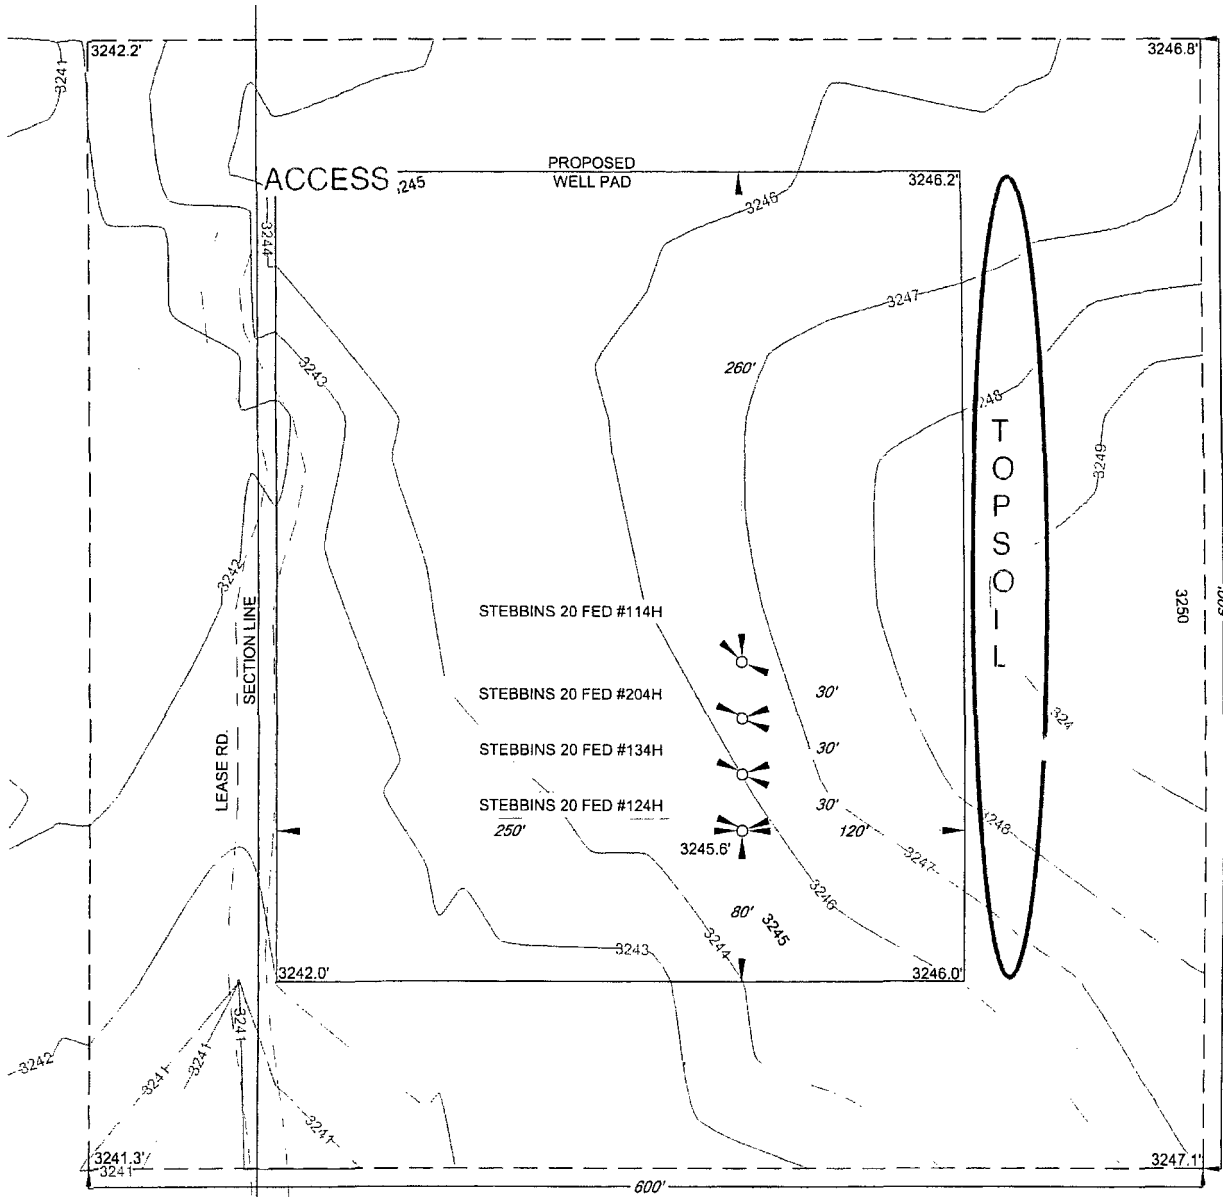

LEASE NAME & WELL NO.: STEBBINS 20 FED #124H

#124H LATITUDE N 32.5525080

#124H LONGITUDE W 104.1044325

LEGEND

- == == == == EXISTING ROAD
- --- SECTION LINE
- - - - - ARCH SITE

SCALE: 1" = 100'
0' 50' 100'

ALL BEARINGS, DISTANCES, AND COORDINATE VALUES CONTAINED HEREON ARE GRID BASED UPON THE NEW MEXICO STATE PLANE COORDINATE SYSTEM, EAST ZONE OF THE NORTH AMERICAN DATUM 1927, U.S. SURVEY FEET

THIS PROPOSED PAD SITE LOCATION SHOWN HEREON HAS BEEN SURVEYED ON THE GROUND UNDER MY SUPERVISION AND PREPARED ACCORDING TO THE EVIDENCE FOUND AT THE TIME OF SURVEY, AND DATA PROVIDED BY MATADOR PRODUCTION COMPANY. THIS CERTIFICATION IS MADE AND LIMITED TO THOSE PERSONS OR ENTITIES SHOWN ON THE FACE OF THIS PLAT AND IS NON-TRANSFERABLE. THIS SURVEY IS CERTIFIED FOR THIS TRANSACTION ONLY.




TOPOGRAPHIC
LOYALTY INNOVATION LEGACY

1400 EVERMAN PARKWAY, Ste. 197 • FT. WORTH, TEXAS 76140
TELEPHONE: (817) 744-7512 • FAX (817) 744-7548
2903 NORTH BIG SPRING • MIDLAND, TEXAS 79705
TELEPHONE: (432) 682-1653 OR (800) 767-1653 • FAX (432) 682-1743
WWW.TOPOGRAPHIC.COM

ORIGINAL DOCUMENT SIZE: 8.5" X 11"

revised Drill Rig & H2S Diagram

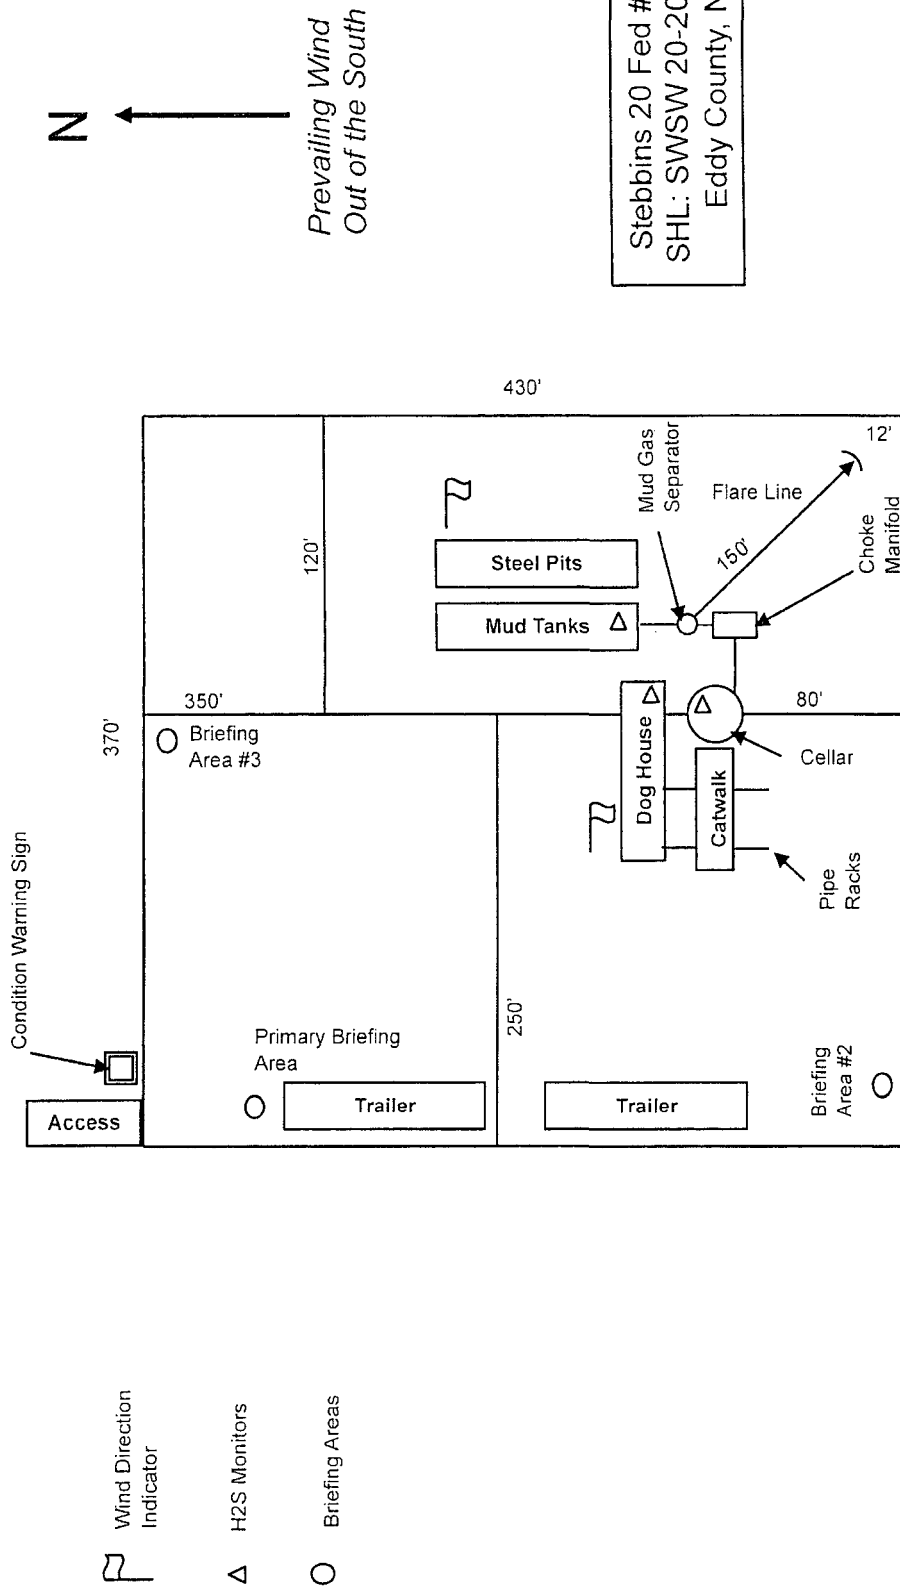




SECTION 20, TOWNSHIP 20-S, RANGE 29-E, N.M.P.M.
EDDY COUNTY, NEW MEXICO

DETAIL VIEW
SCALE: 1" = 100'

interim reclaim
150' x 165' = 0.57 acre

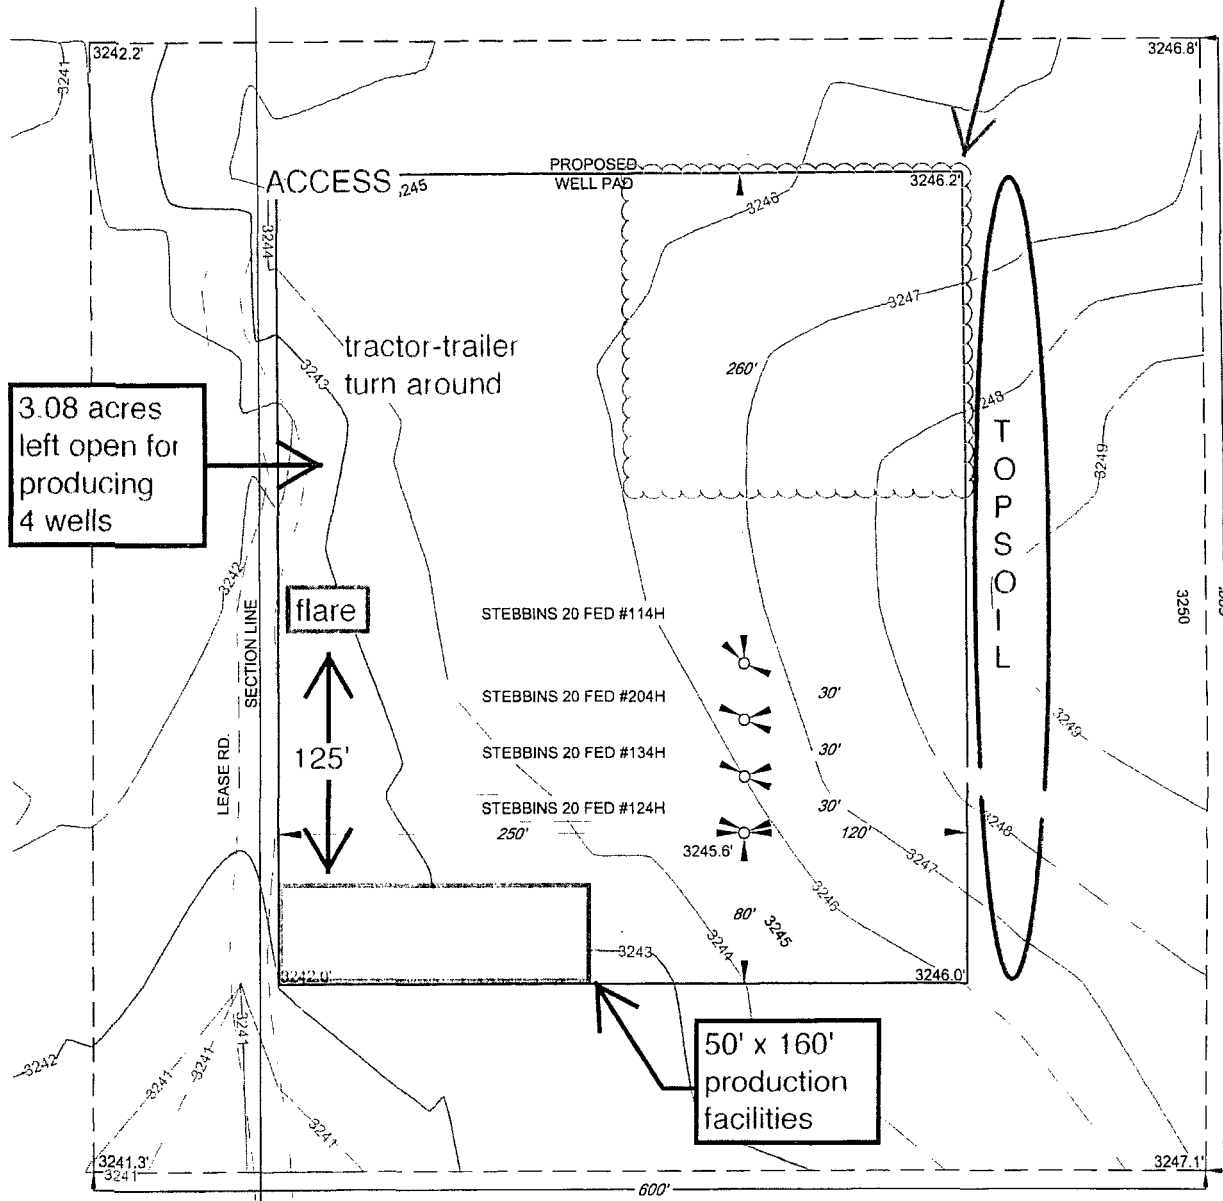

LEASE NAME & WELL NO.: STEBBINS 20 FED #124H

#124H LATITUDE N 32.5525080 #124H LONGITUDE W 104.1044325

LEGEND

- EXISTING ROAD
- SECTION LINE
- ARCH SITE

INTERIM RECLAMATION & PRODUCTION DIAGRAM

SCALE: 1" = 100'

0' 50' 100'

ALL BEARINGS, DISTANCES, AND COORDINATE VALUES CONTAINED HEREON ARE GRID BASED UPON THE NEW MEXICO STATE PLANE COORDINATE SYSTEM, EAST ZONE OF THE NORTH AMERICAN DATUM 1927, U.S. SURVEY FEET

THIS PROPOSED PAD SITE LOCATION SHOWN HEREON HAS BEEN SURVEYED ON THE GROUND UNDER MY SUPERVISION AND PREPARED ACCORDING TO THE EVIDENCE FOUND AT THE TIME OF SURVEY, AND DATA PROVIDED BY MATADOR PRODUCTION COMPANY. THIS CERTIFICATION IS MADE AND LIMITED TO THOSE PERSONS OR ENTITIES SHOWN ON THE FACE OF THIS PLAT AND IS NON-TRANSFERABLE. THIS SURVEY IS CERTIFIED FOR THIS TRANSACTION ONLY.



1400 EVERMAN PARKWAY, Ste. 197 • FT. WORTH, TEXAS 76140
TELEPHONE: (817) 744-7512 • FAX (817) 744-7548
2803 NORTH BIG SPRING • MIDLAND, TEXAS 79705
TELEPHONE: (432) 682-1653 OR (800) 767-1653 • FAX (432) 682-1743
WWW.TOPOGRAPHIC.COM

ORIGINAL DOCUMENT SIZE: 8.5" X 11"