

WELL NAME: Ottawa AOW Federal #2 FIELD: _____

LOCATION: 660' FSL & 660' FWL Sec.3-19S-25E Eddy Co., NM

GL: _____ ZERO: _____ KB: _____

SPUD DATE: 8/31/04 COMPLETION DATE: 11/22/04

COMMENTS: API No.: 30-015-28753


CASING PROGRAM

9-5/8" 36# J-55	1164'
7" 23# & 26#	8200'

After

TOPS

San Andres	670'
Glorieta	2096'
ABO	4742'
Wolfcamp	5529'
Canyon	7614'

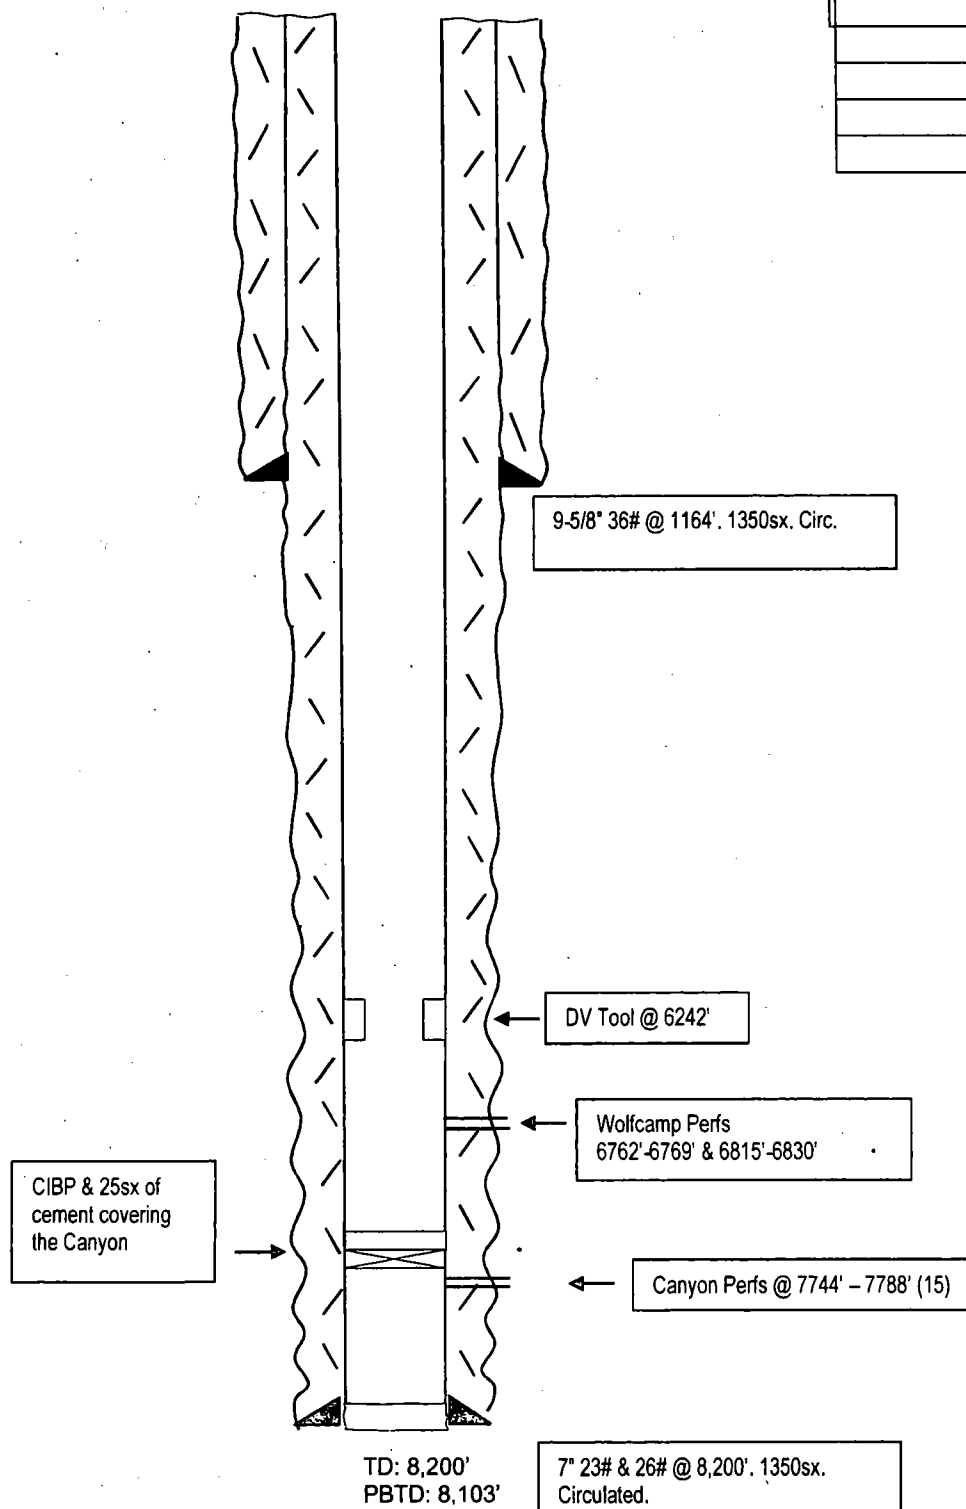

Not to Scale
7/26/2017
SAA