

WELL NAME: Ottawa AOW Federal #2 FIELD: _____

LOCATION: 660' FSL & 660' FWL Sec.3-19S-25E Eddy Co., NM


GL: _____ ZERO: _____ KB: _____

SPUD DATE: 8/31/04 COMPLETION DATE: 11/22/04

COMMENTS: API No.: 30-015-28753

CASING PROGRAM

9-5/8" 36# J-55	1164'
7" 23# & 26#	8200'

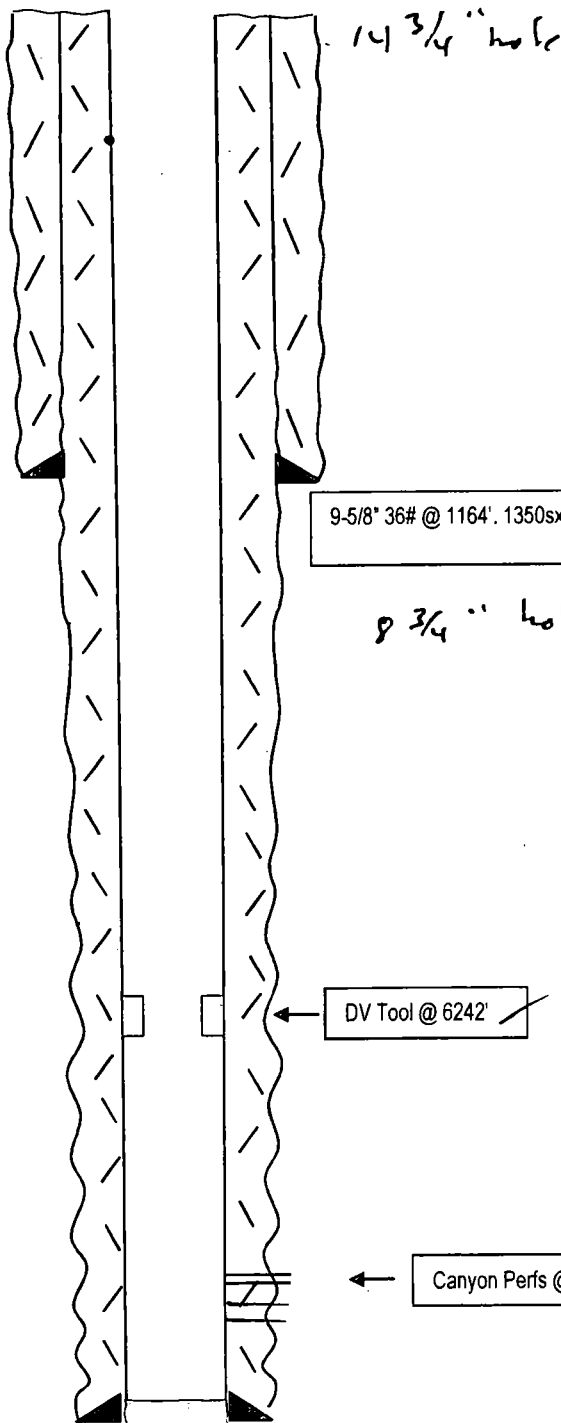

Before

TOPS

San Andres	670' ✓
Glorieta	2096' ✓
ABO	4742' ✓
Wolfcamp	5529' ✓
Canyon	7614' ✓

TD: 8,200' ✓
PBTD: 8,103'

7" 23# & 26# @ 8,200'. 1350sx. ✓
Circulated.

7837 - 7843 (4/3/96) SW 4/9/96
(4/12/96)
Canyon Perfs @ 7744' - 7788' (15) ✓

Not to Scale
7/26/2017
SAA