

District I
1625 N. French Dr., Hobbs, NM 88240
Phone: (575) 393-6161 Fax: (575) 393-0720
District II
811 S. First St., Artesia, NM 88210
Phone: (575) 748-1283 Fax: (575) 748-9720
District III
1000 Rio Brazos Road, Aztec, NM 87410
Phone: (505) 334-6178 Fax: (505) 334-6170
District IV
1220 S. St. Francis Dr., Santa Fe, NM 87505
Phone: (505) 476-3460 Fax: (505) 476-3462

State of New Mexico
Energy, Minerals & Natural Resources
Department
OIL CONSERVATION DIVISION
1220 South St. Francis Dr.
Santa Fe, NM 87505

FORM C-102
Revised August 1, 2011
NM OIL CONSERVATION
ARTESIA DISTRICT
District Office
JUN 14 2018
AMENDED REPORT

RECEIVED

WELL LOCATION AND ACREAGE DEDICATION PLAT

¹ API Number 30-015-44687	² Pool Code 55510	³ Pool Name SCANLON DRAW; BONE SPRING
⁴ Property Code 320712	⁵ Property Name MARBOB 19 STATE COM	⁶ Well Number #123H
⁷ GRID No. 228937	⁸ Operator Name MATADOR PRODUCTION COMPANY	⁹ Elevation 3360'

¹⁰Surface Location

UL or lot no.	Section	Township	Range	Lot Idn	Feet from the	North/South line	Feet from the	East/West line	County
3	19	19-S	29-E	-	1534'	SOUTH	310'	WEST	EDDY

UL or lot no.	Section	Township	Range	Lot Idn	Feet from the	North/South line	Feet from the	East/West line	County
I	19	19-S	29-E	-	1984'	SOUTH	216'	EAST	EDDY

¹¹ Dedicated Acres 152.55	¹² Joint or Infill	¹³ Consolidation Code	¹⁴ Order No.
---	-------------------------------	----------------------------------	-------------------------

No allowable will be assigned to this completion until all interests have been consolidated or a non-standard unit has been approved by the division.

16 PENETRATION POINT NEW MEXICO EAST NAD 1983 X=606621 Y=598290 LAT.: N 32.6445671 LONG.: W 104.1212355 NAD 1927 X=565441 Y=598228 LAT.: N 32.6444497 LONG.: W 104.1207282 MD = 7709' FIRST TAKE POINT NEW MEXICO EAST NAD 1983 X=606744 Y=598313 LAT.: N 32.6446312 LONG.: W 104.1208379 NAD 1927 X=565564 Y=598251 LAT.: N 32.6445138 LONG.: W 104.1203306 MD = 7856' LAST TAKE POINT NEW MEXICO EAST NAD 1983 X=611061 Y=598310 LAT.: N 32.6445973 LONG.: W 104.1068110 NAD 1927 X=569881 Y=598248 LAT.: N 32.6444798 LONG.: W 104.1063041 MD = 12186' BOTTOM HOLE LOCATION NEW MEXICO EAST NAD 1983 X=611219 Y=598306 LAT.: N 32.6445862 LONG.: W 104.1062984 NAD 1927 X=570039 Y=598244 LAT.: N 32.6444686 LONG.: W 104.1057914 MD = 12345' SURFACE LOCATION NEW MEXICO EAST NAD 1983 X=606710 Y=597882 LAT.: N 32.6434475 LONG.: W 104.1209492 NAD 1927 X=565530 Y=597820 LAT.: N 32.6433301 LONG.: W 104.1204420 ELEV = 3360'	17 OPERATOR CERTIFICATION I hereby certify that the information contained herein is true and complete to the best of my knowledge and belief, and that this organization either owns a working interest or undivided mineral interest in the land including the proposed bottom hole location or has a right to drill this well at this location pursuant to a contract with an owner of such a mineral or working interest, or to a voluntary pooling agreement or a compulsory pooling order heretofore entered by the division. <i>Nicholas Weeks</i> 5/30/2018 Signature Date Nicholas Weeks Printed Name nweeks@matadorresources.com E-mail Address 18 SURVEYOR CERTIFICATION I hereby certify that the well location shown on this plat was plotted from field notes of actual surveys made by me or under my supervision, and that the same is true to the best of my belief. 10/09/2017 Date of Survey Signature and Seal of Professional Surveyor MICHAEL BROWN NEW MEXICO 18329 PROFESSIONAL SURVEYOR Certificate Number
---	--


SCALE: 1" = 1000'

SECTION 19, TOWNSHIP 19-S, RANGE 29-E, N.M.P.M.
EDDY COUNTY, NEW MEXICO


NM OIL CONSERVATION
ARTESIA DISTRICT

20 JUN 14 2018

RECEIVED

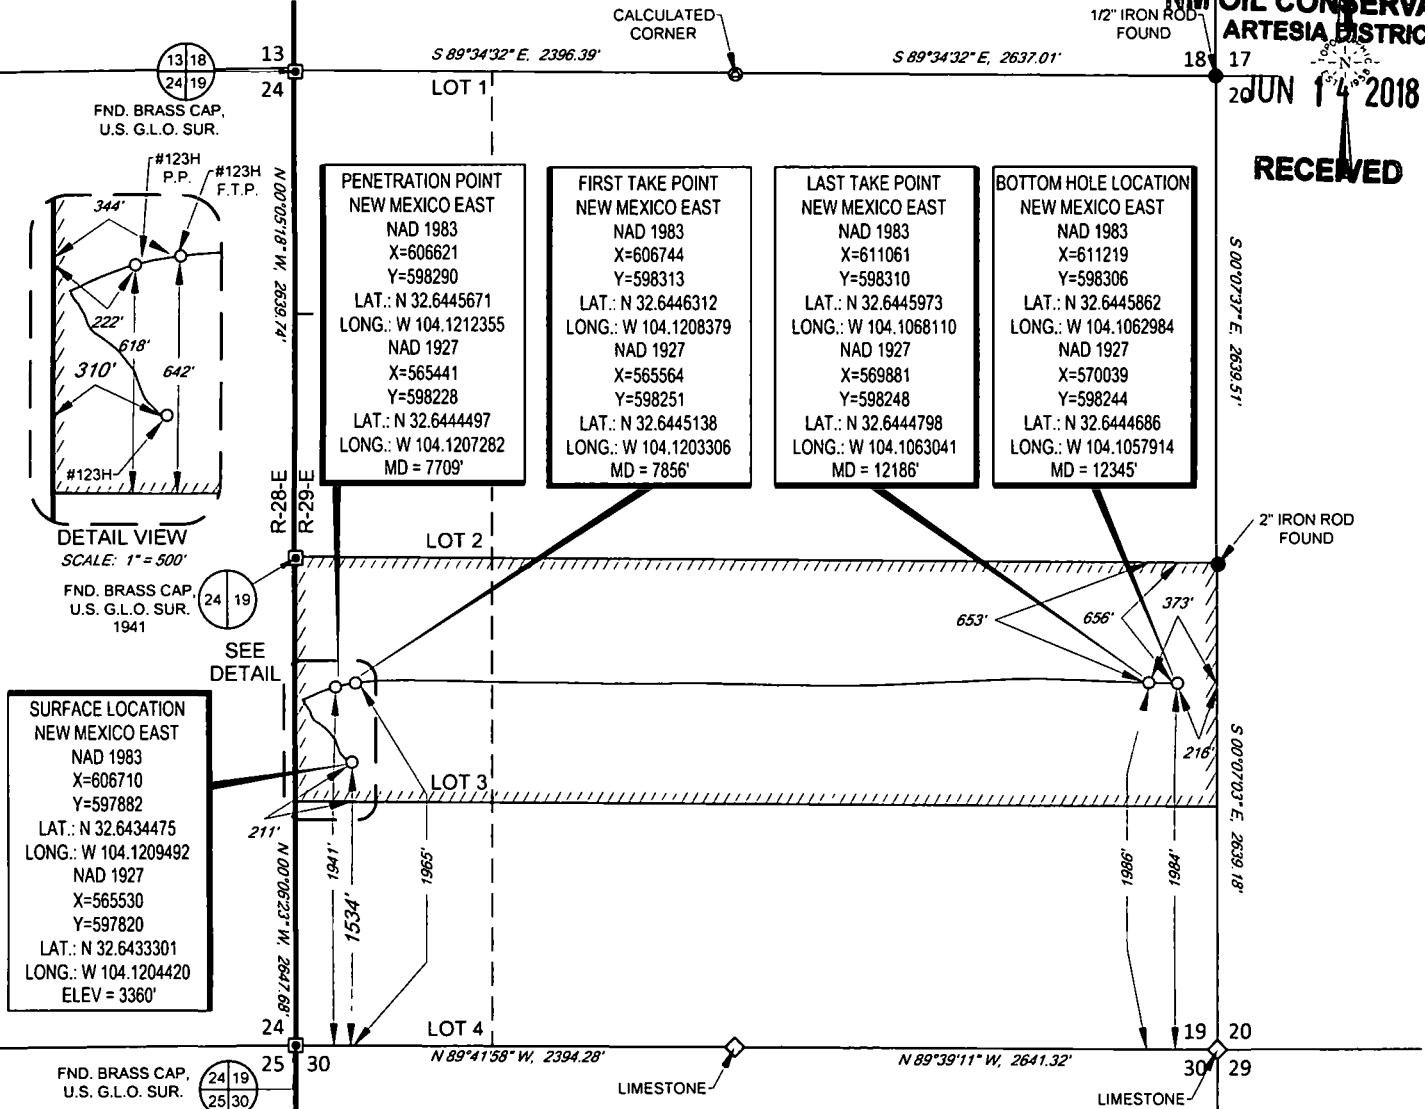

LEASE NAME & WELL NO.: MARBOB 19 STATE COM #123H
 SECTION 19 TWP 19-S RGE 29-E SURVEY N.M.P.M.
 COUNTY EDDY STATE NM ELEVATION 3360'
 DESCRIPTION 1534' FSL & 310' FWL

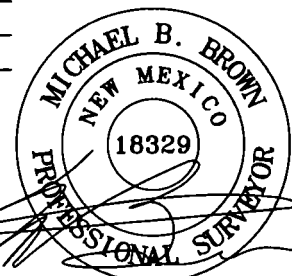

Michael Blake Brown, P.S. No. 18329
MAY 29, 2018



TOPOGRAPHIC
LOYALTY INNOVATION LEGACY
1400 EVERMAN PARKWAY, Ste. 146 • FT. WORTH, TEXAS 76140
TELEPHONE: (817) 744-7512 • FAX (817) 744-7554
2903 NORTH BIG SPRING • MIDLAND, TEXAS 79705
TELEPHONE: (432) 682-1653 OR (800) 767-1653 • FAX (432) 682-1743
WWW.TOPOGRAPHIC.COM

MARBOB 19 STATE COM #123H AS-COMPLETED	REVISION:	
	INT	DATE
DATE: 05/29/18		
FILE: AD_MARBOB_19_STATE_COM_123H		
DRAWN BY: AMD		
SHEET: 1 OF 1		

NOTES:
 1. ORIGINAL DOCUMENT SIZE: 8.5" X 11"
 2. ALL BEARINGS, DISTANCES, AND COORDINATE VALUES CONTAINED HEREIN ARE GRID BASED UPON THE NEW MEXICO COORDINATE SYSTEM OF 1983, EAST ZONE, U.S. SURVEY FEET.
 3. THIS EASEMENT/SERVITUDE LOCATION SHOWN HEREON HAS BEEN SURVEYED ON THE GROUND UNDER MY SUPERVISION AND PREPARED ACCORDING TO THE EVIDENCE FOUND AT THE TIME OF SURVEY, AND DATA PROVIDED BY MATADOR PRODUCTION COMPANY. THIS CERTIFICATION IS MADE AND LIMITED TO THOSE PERSONS OR ENTITIES SHOWN ON THE FACE OF THIS PLAT AND IS NON-TRANSFERABLE. THIS SURVEY IS CERTIFIED FOR THIS TRANSACTION ONLY.