

District I
1625 N. French Dr., Hobbs, NM 88240
Phone: (575) 393-6161 Fax: (575) 393-0720
District II
811 S. First St., Artesia, NM 87410
Phone: (575) 748-1283 Fax: (575) 748-9720
District III
1000 Rio Brazos Road, Aztec, NM 87410
Phone: (505) 334-6178 Fax: (505) 334-6170
District IV
1220 S. St. Francis Dr., Santa Fe, NM 87505
Phone: (505) 476-3460 Fax: (505) 476-3462

State of New Mexico
Energy, Minerals & Natural Resources
Department
OIL CONSERVATION DIVISION
1220 South St. Francis Dr.
Santa Fe, NM 87505

RECEIVED

JUN 28 2018

FORM C-102

Revised August 1, 2011

Submit one copy to appropriate

District Office

DISTRICT II-ARTESIA O.C.D.

☐ AMENDED REPORT

WELL LOCATION AND ACREAGE DEDICATION PLAT

¹ API Number 30-015-44658		² Pool Code 98220	³ Pool Name PURPLE SAGE;WOLFCAMP(GAS)
⁴ Property Code 315284	⁵ Property Name JIMMY KONE 05-24S-28E RB		⁶ Well Number #202H
⁷ GRID No. 228937	⁸ Operator Name MATADOR PRODUCTION COMPANY		⁹ Elevation 3047'

¹⁰Surface Location

UL or lot no.	Section	Township	Range	Lot Idn	Feet from the	North/South line	Feet from the	East/West line	County
H	5	24-S	28-E	-	1917'	NORTH	225'	EAST	EDDY

UL or lot no.	Section	Township	Range	Lot Idn	Feet from the	North/South line	Feet from the	East/West line	County
E	5	24-S	28-E	-	1644'	NORTH	224'	WEST	EDDY

¹² Dedicated Acres 320.22	¹³ Joint or Infill	¹⁴ Consolidation Code	¹⁵ Order No.
---	-------------------------------	----------------------------------	-------------------------

No allowable will be assigned to this completion until all interests have been consolidated or a non-standard unit has been approved by the division.

17 OPERATOR CERTIFICATION I hereby certify that the information contained herein is true and complete to the best of my knowledge and belief, and that this organization either owns a working interest or released mineral interest in the land including the proposed bottom hole location or has a right to drill this well at this location pursuant to a contract with an owner of such a mineral or working interest, or to a voluntary pooling agreement or a compulsory pooling order heretofore entered by the division. <i>Trey Goodwin</i> 6/18/2018 Signature Date Trey Goodwin Printed Name TGoodwin@matadorresources.com E-mail Address			
18 SURVEYOR CERTIFICATION I hereby certify that the well location shown on this plat was plotted from field notes of actual surveys made by me or under my supervision, and that the same is true to the best of my belief. 11/17/2017 Date of Survey <i>Michael Brown</i> Signature and Seal 18329 Professional Surveyor Certificate Number			

FIRST TAKE POINT

NEW MEXICO EAST NAD 1927 X=571431 Y=454590 LAT.: N 32.2495742 LONG.: W 104.1022778 MD = 9773'	NEW MEXICO EAST NAD 1983 X=612614 Y=454649 LAT.: N 32.2496950 LONG.: W 104.1027721 MD = 9773'
---	---

BOTTOM HOLE LOCATION

NEW MEXICO EAST NAD 1927 X=566862 Y=454589 LAT.: N 32.2495960 LONG.: W 104.1170571 NAD 1983 X=608045 Y=454647 LAT.: N 32.2497166 LONG.: W 104.1175520 MD = 14350'	LAST TAKE POINT
NEW MEXICO EAST NAD 1927 X=567023 Y=454578 LAT.: N 32.2496564 LONG.: W 104.1165372 NAD 1983 X=608206 Y=454636 LAT.: N 32.2496860 LONG.: W 104.1170321 MD = 14188'	


PENETRATION POINT

NEW MEXICO EAST NAD 1927 X=571705 Y=454567 LAT.: N 32.2495089 LONG.: W 104.1013927 NAD 1983 X=612888 Y=454626 LAT.: N 32.2496297 LONG.: W 104.1018870 MD = 9476'	SURFACE LOCATION
NEW MEXICO EAST NAD 1927 X=571752 Y=454325 LAT.: N 32.2488433 LONG.: W 104.1012427 NAD 1983 X=612935 Y=454384 LAT.: N 32.2489641 LONG.: W 104.1017369	

SCALE: 1" = 1000'

0' 500' 1000'

SECTION 05, TOWNSHIP 24-S, RANGE 28-E, N.M.P.M.
EDDY COUNTY, NEW MEXICO

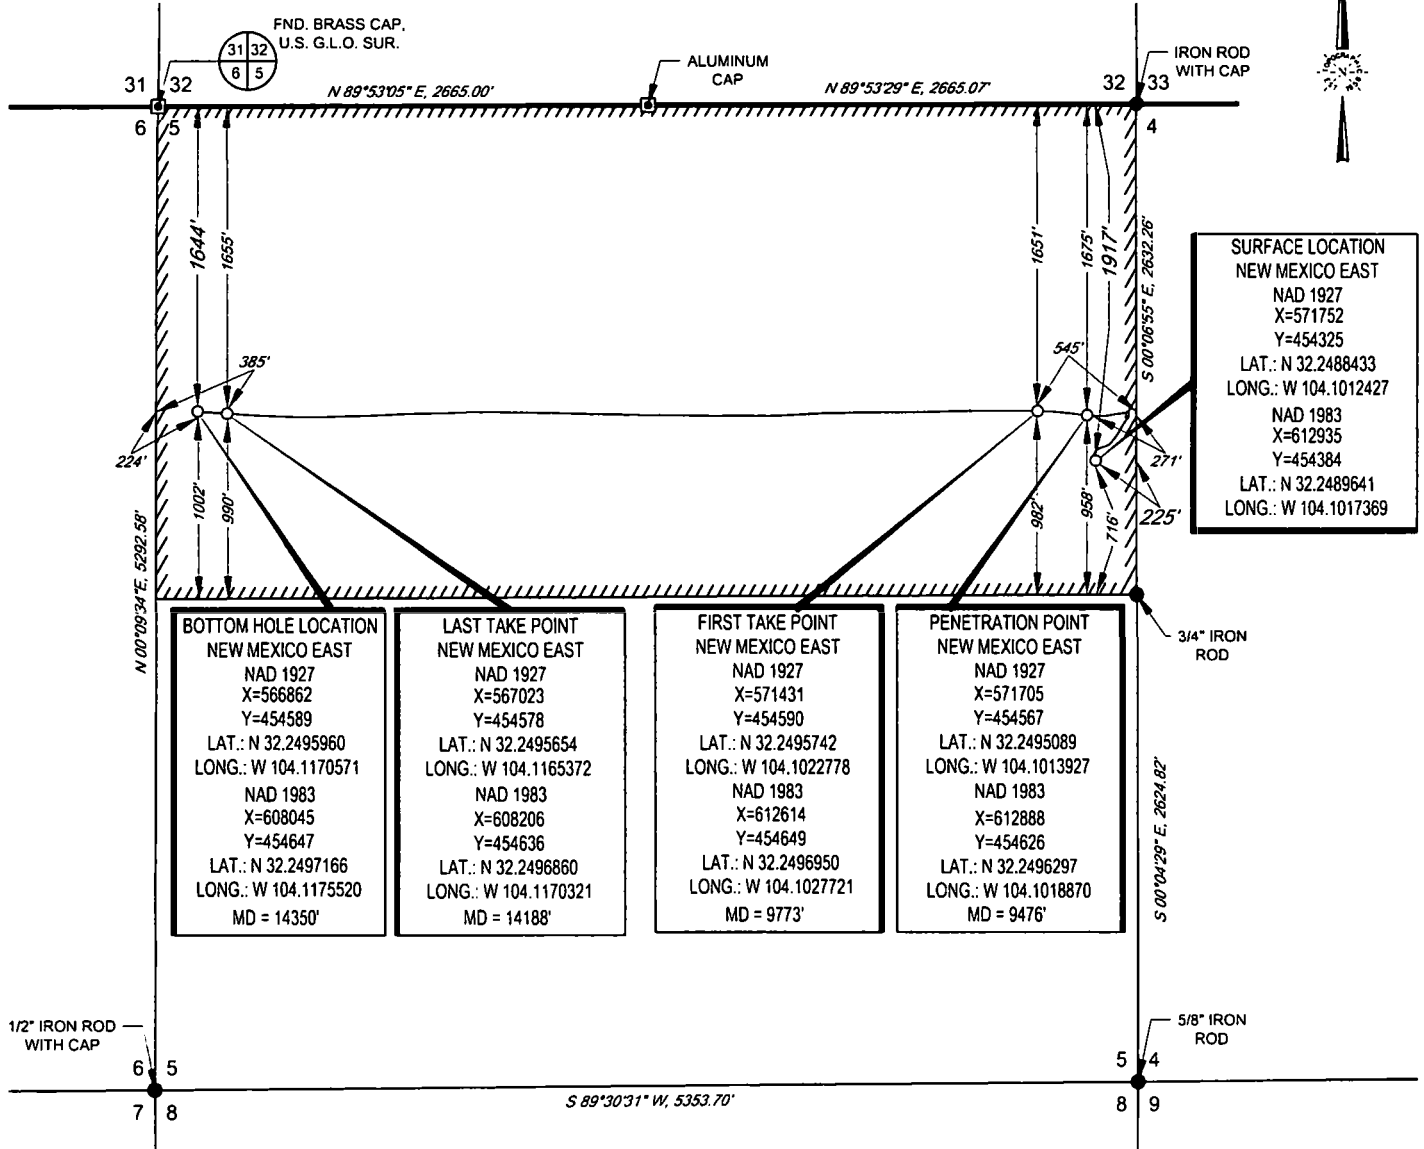

BOTTOM HOLE LOCATION
NEW MEXICO EAST
NAD 1927
X=566862
Y=454589
LAT.: N 32.2495960
LONG.: W 104.1170571
NAD 1983
X=608045
Y=454647
LAT.: N 32.2497166
LONG.: W 104.1175520
MD = 14350'

LAST TAKE POINT
NEW MEXICO EAST
NAD 1927
X=567023
Y=454578
LAT.: N 32.2495654
LONG.: W 104.1165372
NAD 1983
X=608206
Y=454636
LAT.: N 32.2496860
LONG.: W 104.1170321
MD = 14188'

FIRST TAKE POINT
NEW MEXICO EAST
NAD 1927
X=571431
Y=454590
LAT.: N 32.2495742
LONG.: W 104.1022778
NAD 1983
X=612614
Y=454649
LAT.: N 32.2496950
LONG.: W 104.1027721
MD = 9773'


PENETRATION POINT
NEW MEXICO EAST
NAD 1927
X=571705
Y=454567
LAT.: N 32.2495089
LONG.: W 104.1013927
NAD 1983
X=612888
Y=454626
LAT.: N 32.2496297
LONG.: W 104.1018870
MD = 9476'

SURFACE LOCATION
NEW MEXICO EAST
NAD 1927
X=571752
Y=454325
LAT.: N 32.2488433
LONG.: W 104.1012427
NAD 1983
X=612935
Y=454384
LAT.: N 32.2489641
LONG.: W 104.1017369

LEASE NAME & WELL NO.: JIMMY KONE 05-24S-28E RB #202H
SECTION 05 TWP 24-S RGE 28-E SURVEY N.M.P.M.
COUNTY EDDY STATE NM ELEVATION 3047'
DESCRIPTION 1917' FNL & 225' FEL



TOPOGRAPHIC
LOYALTY INNOVATION LEGACY
1400 EVERMAN PARKWAY, Ste. 146 • FT. WORTH, TEXAS 76140
TELEPHONE: (817) 744-7512 • FAX (817) 744-7554
TEXAS FIRM REGISTRATION NO. 10042504
WWW.TOPOGRAPHIC.COM

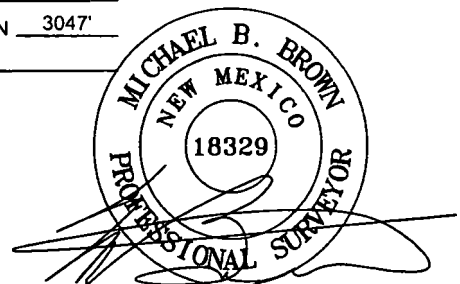

Michael Blake Brown, P.S. No. 18329
JUNE 22, 2018

JIMMY KONE 05-24S-28E
RB #202H
AS-DRILLED

REVISION:

INT DATE

DATE: 06/22/18

FILE: AD_JIMMY_KONE_05-24S-28E_RB_202H

DRAWN BY: H.B.

SHEET: 1 OF 1

NOTES:

1. ORIGINAL DOCUMENT SIZE: 8.5" X 11"
2. ALL BEARINGS, DISTANCES, AND COORDINATE VALUES CONTAINED HEREIN ARE GRID BASED UPON THE NEW MEXICO COORDINATE SYSTEM OF 1983, EAST ZONE, U.S. SURVEY FEET.
3. THIS WELL LOCATION SHOWN HEREON HAS BEEN SURVEYED ON THE GROUND UNDER MY SUPERVISION AND PREPARED ACCORDING TO THE EVIDENCE FOUND AT THE TIME OF SURVEY, AND DATA PROVIDED BY MATADOR PRODUCTION COMPANY. THIS CERTIFICATION IS MADE AND LIMITED TO THOSE PERSONS OR ENTITIES SHOWN ON THE FACE OF THIS PLAT AND IS NON-TRANSFERABLE. THIS SURVEY IS CERTIFIED FOR THIS TRANSACTION ONLY.