

District I
1625 N. French Dr., Hobbs, NM 88240
Phone: (575) 393-6161 Fax: (575) 393-0720
District II
811 S. First St., Artesia, NM 88210
Phone: (575) 748-1283 Fax: (575) 748-9720
District III
1000 Rio Brazos Road, Aztec, NM 87410
Phone: (505) 334-6178 Fax: (505) 334-6170
District IV
1220 S. St. Francis Dr., Santa Fe, NM 87505
Phone: (505) 476-3460 Fax: (505) 476-3462

State of New Mexico
Energy, Minerals & Natural Resources
Department
OIL CONSERVATION DIVISION
1220 South St. Francis Dr.
Santa Fe, NM 87505

NM OIL CONSERVATION

ARTESIA DISTRICT

DEC 24 2018

FORM C-102

Revised August 1, 2011

Submit one copy to appropriate

RECEIVED

District Office

☐ AMENDED REPORT

WELL LOCATION AND ACREAGE DEDICATION PLAT

¹ API Number 30-015-45210		² Pool Code 98220		³ Pool Name PURPLE SAGE;WOLFCAMP(GAS)	
⁴ Property Code 315284		⁵ Property Name JIMMY KONE 05-24S-28E RB			⁶ Well Number #241H
⁷ OGRID No. 228937		⁸ Operator Name MATADOR PRODUCTION COMPANY			⁹ Elevation 3059'

¹⁰Surface Location

UL or lot no.	Section	Township	Range	Lot Idn	Feet from the	North/South line	Feet from the	East/West line	County
A 1	5	24-S	28-E	-	844'	NORTH	225'	EAST	EDDY

UL or lot no.	Section	Township	Range	Lot Idn	Feet from the	North/South line	Feet from the	East/West line	County
D 4	5	24-S	28-E	-	611'	NORTH	230'	WEST	EDDY


¹¹ Dedicated Acres 320.22	¹² Joint or Infill 323.34	¹³ Consolidation Code	¹⁴ Order No.
---	---	----------------------------------	-------------------------

No allowable will be assigned to this completion until all interests have been consolidated or a non-standard unit has been approved by the division.

				¹⁷OPERATOR CERTIFICATION I hereby certify that the information contained herein is true and complete to the best of my knowledge and belief, and that this organization either owns a working interest or unless mineral interest in the land including the proposed bottom hole location or has a right to drill this well at this location pursuant to a contract with an owner of such a mineral or working interest, or to a voluntary pooling agreement or a compulsory pooling order heretofore entered by the division. Signature: <u>Trey Goodwin</u> Date: <u>12/10/2018</u> Printed Name: <u>Trey Goodwin</u> E-mail Address: <u>tgoodwin@matadorresources.com</u>	
¹⁸SURVEYOR CERTIFICATION I hereby certify that the well location shown on this plat was plotted from field notes of actual surveys made by me or under my supervision, and that the same is true to the best of my belief. Date of Survey: <u>08/13/2018</u> Signature and Seal: <u>Michael E. Brown</u> Certificate Number: <u>18329</u>				DETAIL VIEW SCALE 1" = 40'	
FIRST TAKE POINT NEW MEXICO EAST NAD 1927 X=571636 Y=455583 LAT.: N 32.2523013 LONG.: W 104.1016074 NAD 1983 X=612820 Y=455641 LAT.: N 32.2524221 LONG.: W 104.1021018 MD = 11106'		PENETRATION POINT NEW MEXICO EAST NAD 1927 X=571926 Y=455562 LAT.: N 32.2522437 LONG.: W 104.1006701 NAD 1983 X=613109 Y=455621 LAT.: N 32.2523645 LONG.: W 104.1011644 MD = 9426'		SURFACE LOCATION NEW MEXICO EAST NAD 1927 X=571750 Y=455398 LAT.: N 32.2517931 LONG.: W 104.1012424 NAD 1983 X=612933 Y=455457 LAT.: N 32.2519139 LONG.: W 104.1017367	
BOTTOM HOLE LOCATION NEW MEXICO EAST NAD 1927 X=566871 Y=455622 LAT.: N 32.2524370 LONG.: W 104.1170213 NAD 1983 X=608054 Y=455681 LAT.: N 32.2525576 LONG.: W 104.1175163 MD = 15900'		LAST TAKE POINT NEW MEXICO EAST NAD 1927 X=567022 Y=455615 LAT.: N 32.2524179 LONG.: W 104.1165324 NAD 1983 X=608205 Y=455674 LAT.: N 32.2525385 LONG.: W 104.1170273 MD = 15748'		KICKOFF POINT NEW MEXICO EAST NAD 1927 X=571915 Y=455558 LAT.: N 32.2522321 LONG.: W 104.1007061 NAD 1983 X=613098 Y=455617 LAT.: N 32.2523529 LONG.: W 104.1012004 MD = 10439'	

SCALE: 1" = 1000'
0' 500' 1000'


SECTION 05, TOWNSHIP 24-S, RANGE 28-E, N.M.P.M.
EDDY COUNTY, NEW MEXICO

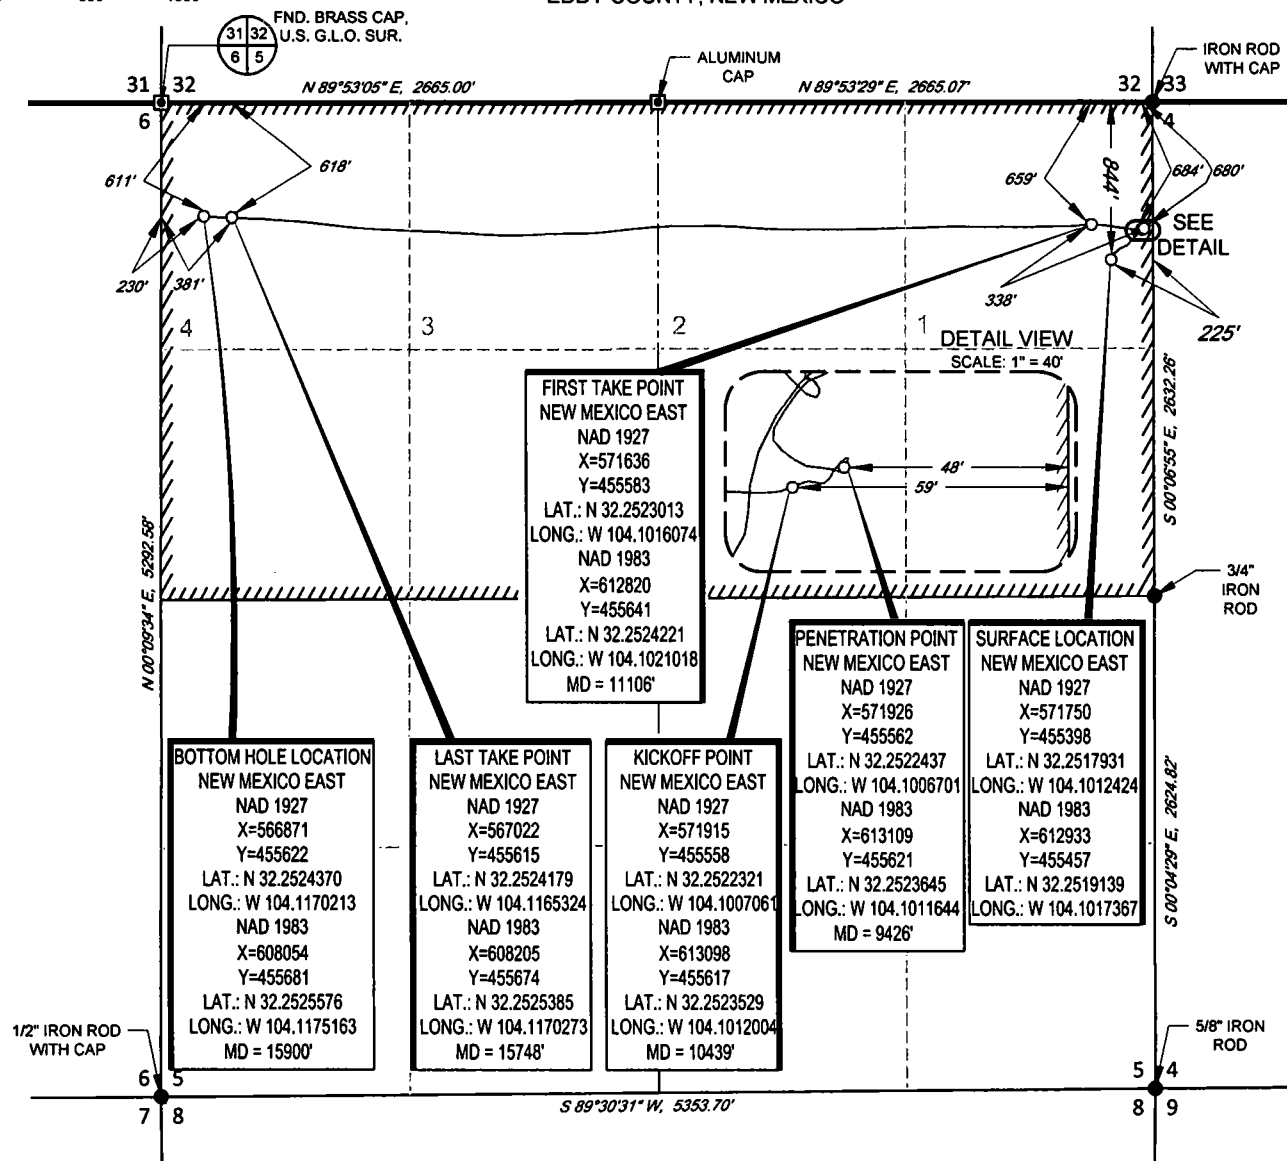

LEASE NAME & WELL NO.: JIMMY KONE 05-24S-28E RB #241H
SECTION 5 TWP 24-S RGE 28-E SURVEY N.M.P.M.
COUNTY EDDY STATE NM ELEVATION 3059'
DESCRIPTION 844' FNL & 225' FEL



1400 EVERMAN PARKWAY, Ste. 148 • FT. WORTH, TEXAS 76140
TELEPHONE: (817) 744-7512 • FAX (817) 744-7554
2903 NORTH BIG SPRING • MIDLAND, TEXAS 79705
TELEPHONE: (432) 682-1853 OR (800) 787-1853 • FAX (432) 682-1743
WWW.TOPOGRAPHIC.COM

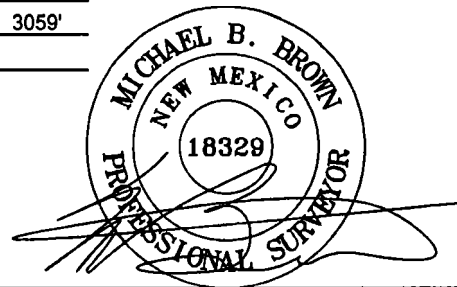

Michael Blake Brown, P.S. No. 18329
DECEMBER 17, 2018

JIMMY KONE 05-24S-28E RB #241H AS-COMPLETED	REVISION:		NOTES:
	INT	DATE	
DATE: 12/17/2018			1. ORIGINAL DOCUMENT SIZE: 8.5" X 11" 2. ALL BEARINGS, DISTANCES, AND COORDINATE VALUES CONTAINED HEREIN ARE GRID BASED UPON THE NEW MEXICO COORDINATE SYSTEM OF 1983, EAST ZONE, U.S. SURVEY FEET. 3. THIS WELL LOCATION SHOWN HEREON HAS BEEN SURVEYED ON THE GROUND UNDER MY SUPERVISION AND PREPARED ACCORDING TO THE EVIDENCE FOUND AT THE TIME OF SURVEY, AND DATA PROVIDED BY MATADOR PRODUCTION COMPANY. THIS CERTIFICATION IS MADE AND LIMITED TO THOSE PERSONS OR ENTITIES SHOWN ON THE FACE OF THIS PLAT AND IS NON-TRANSFERABLE. THIS SURVEY IS CERTIFIED FOR THIS TRANSACTION ONLY.
FILE: AD_JIMMY_KONE_05-24S-28E_RB_241H			
DRAWN BY: AMD			
SHEET: 1 OF 1			