

District I
1625 N. French Dr., Hobbs, NM 88240
Phone: (575) 393-6161 Fax: (575) 393-0720
District II
811 S. First St., Artesia, NM 88210
Phone: (575) 748-1283 Fax: (575) 748-9720
District III
1000 Rio Brazos Road, Aztec, NM 87410
Phone: (505) 334-6178 Fax: (505) 334-6170
District IV
1220 S. St. Francis Dr., Santa Fe, NM 87505
Phone: (505) 476-3460 Fax: (505) 476-3462

State of New Mexico
Energy, Minerals & Natural Resources
Department
OIL CONSERVATION DIVISION
1220 South St. Francis Dr.
Santa Fe, NM 87505

RECEIVED

FORM C-102

Revised August 1, 2011

MAY 9 2019

Submit one copy to appropriate

District Office

DISTRICT II-ARTESIA O.C.D.

AMENDED REPORT

WELL LOCATION AND ACREAGE DEDICATION PLAT

¹ API Number 30-015-45965		² Pool Code 98220	³ Pool Name Purple Sage; Wolfcamp (Gas)
⁴ Property Code 325647	⁵ Property Name TONY LA RUSSA STATE COM		⁶ Well Number 202H
⁷ OGRID No. 228937	⁸ Operator Name MATADOR PRODUCTION COMPANY		⁹ Elevation 3179'

¹⁰Surface Location


UL or lot no. D 4	Section 3	Township 24-S	Range 27-E	Lot Idn -	Feet from the 225'	North/South line NORTH	Feet from the 1301'	East/West line WEST	County EDDY
-----------------------------	---------------------	-------------------------	----------------------	---------------------	------------------------------	----------------------------------	-------------------------------	-------------------------------	-----------------------

¹¹Bottom Hole Location If Different From Surface

UL or lot no. N	Section 3	Township 24-S	Range 27-E	Lot Idn -	Feet from the 240'	North/South line SOUTH	Feet from the 2306'	East/West line WEST	County EDDY
---------------------------	---------------------	-------------------------	----------------------	---------------------	------------------------------	----------------------------------	-------------------------------	-------------------------------	-----------------------

¹² Dedicated Acres 320.85	¹³ Joint or Infill Y	¹⁴ Consolidation Code	¹⁵ Order No.
--	---	----------------------------------	-------------------------

No allowable will be assigned to this completion until all interests have been consolidated or a non-standard unit has been approved by the division.

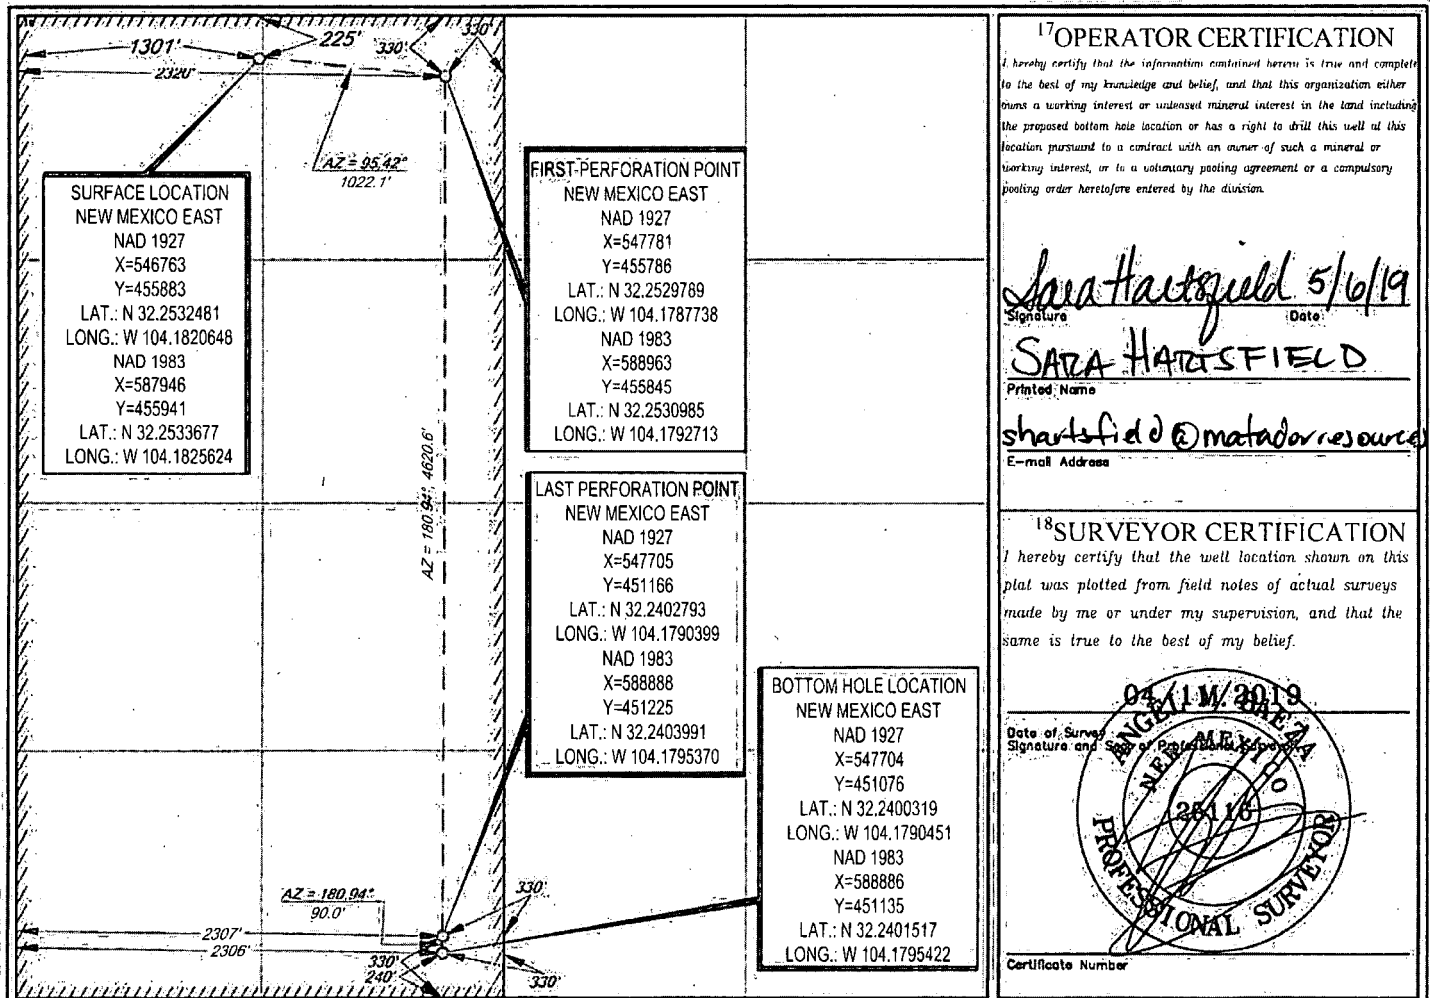

S:\SURVEY\MATADOR_RESOURCES\TONY LA RUSSA STATE COM\03-245-27\FINAL PRODUCTS\LO_TONY LA RUSSA STATE COM_202H.DWG 4/23/2019 3:01:51 PM adsabella

RWR 5-9-19