



COMPANY: Mewbourne Oil Company
WELL: Delaware Ranch 11 14 W1AP #2H
COUNTY: Eddy County, N.M. Nad (83)
DATUM: North American Datum 1983
RIG: Patterson 231



OFFICE: 936.582.7296

GRID CORRECTION: To convert a Magnetic Direction to a Grid Direction, Add 6.84°




GEODETIC ZONE: New Mexico Eastern Zone
2968 + 27 @ 2995.0usft (Patterson 231)
GROUND ELEVATION: 2968.0

+N-S	+E-W	Northing	Easting	Latitude	Longitude
0.0	0.0	387101.40	628958.50	32° 3' 50.061 N	104° 3' 1.722 W

PLAN SECTIONS

Sec	MD	Inc	Azi	TVD	+N-S	+E-W	Dleg	TFace	VSec	Target
1	0.0	0.00	0.00	0.0	0.0	0.0	0.00	0.00	0.0	
2	2650.0	0.00	0.00	2650.0	0.0	0.0	0.00	0.00	0.0	
3	2835.5	2.97	14.52	2835.4	4.6	1.2	1.60	14.52	-4.6	
4	6149.7	2.97	14.52	6145.2	170.8	44.2	0.00	0.00	-170.6	
5	6284.6	0.00	0.00	6280.0	174.1	45.1	2.20	180.00	-173.9	B.B. Delaware Ranch 11/14 W1AP Fed Com 2H
6	9087.7	0.00	0.00	9083.1	174.1	45.1	0.00	0.00	-173.9	
7	9991.2	90.36	180.00	9656.0	-402.4	45.1	10.00	180.00	402.6	
8	19642.1	90.36	180.00	9596.0	-10053.1	45.1	0.00	0.00	10053.2	PBHL Delaware Ranch 11/14 W1AP Fed Com 2H

SHL: 185' FNL; 375' FEL
Section 11-26S-28E
PBHL: 330' FSL; 330 FEL
Section 14-26S-28E

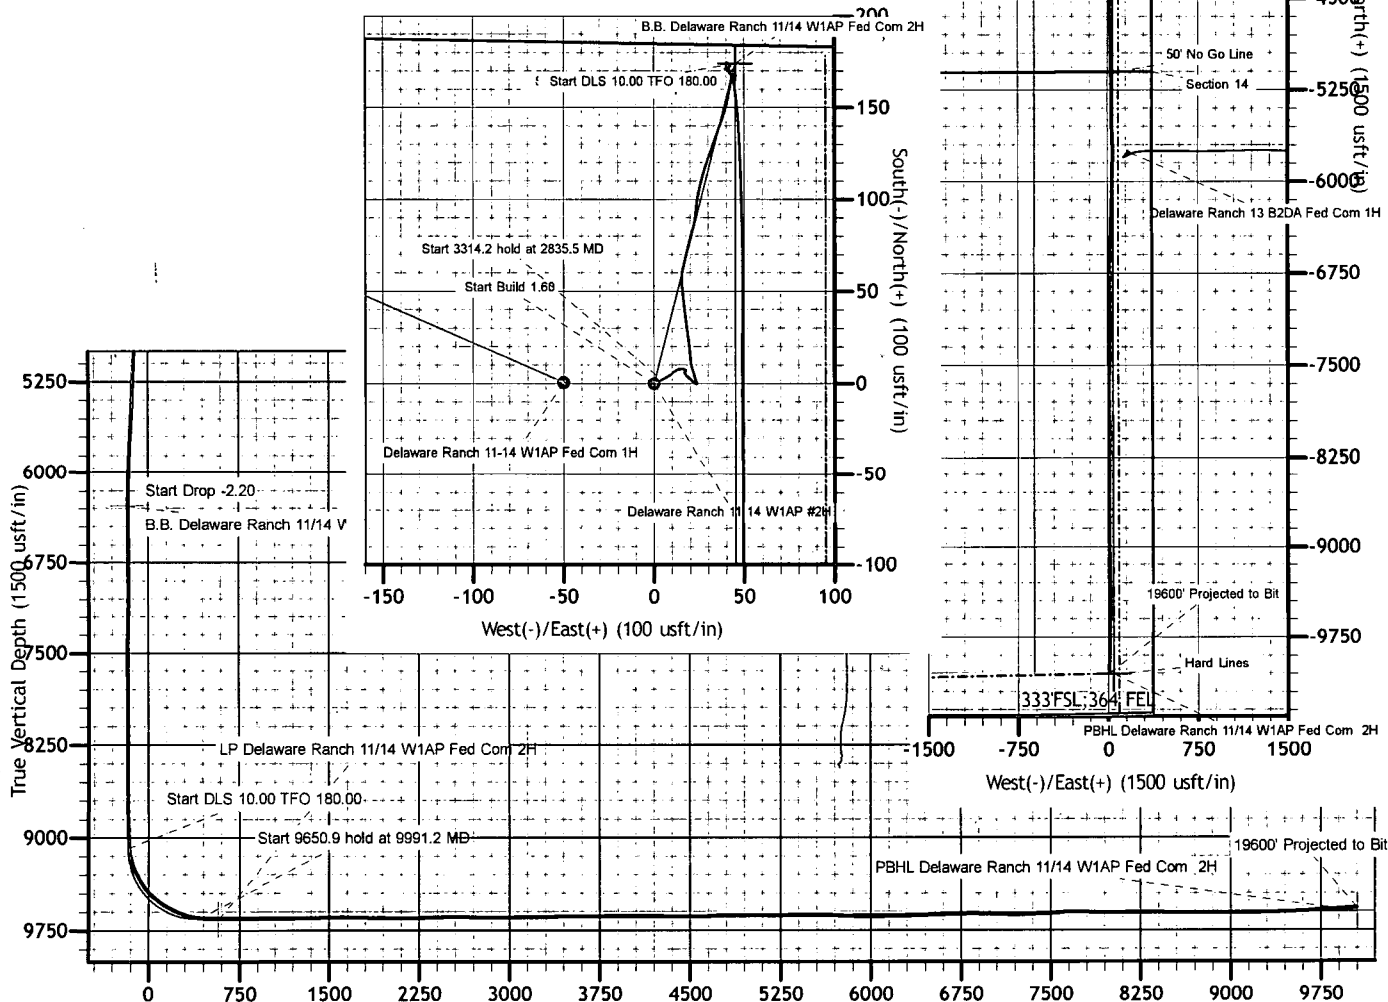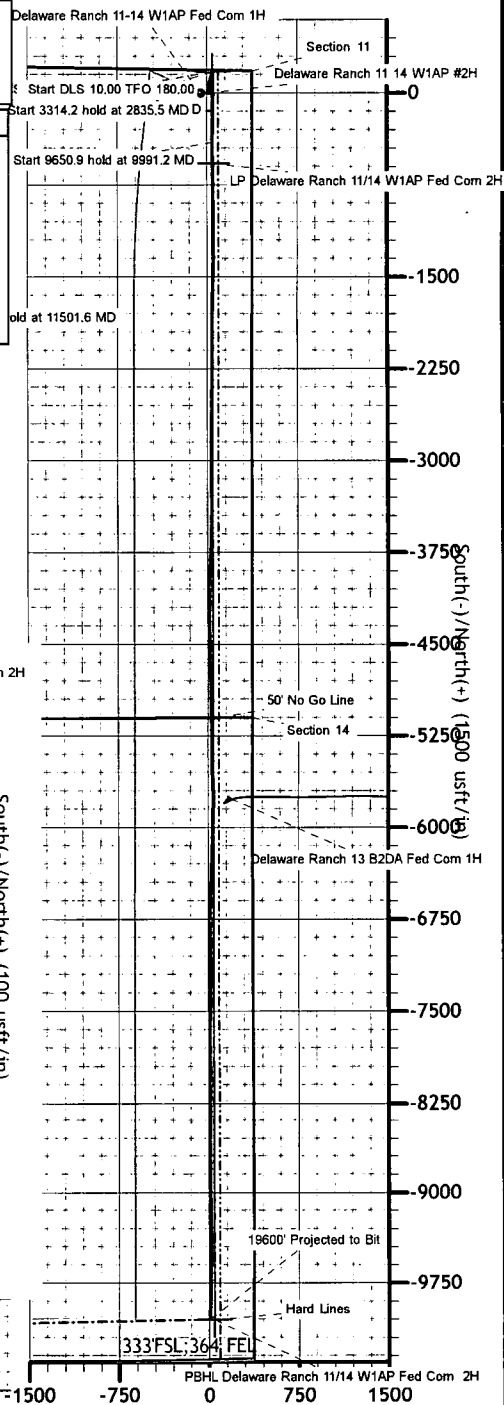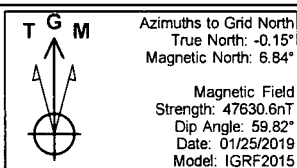

Vertical Section at 179.74° (1500 usft/in)