

District I
1625 N. French Dr., Hobbs, NM 88240
District II
811 S. First St., Artesia, NM 88210
District III
1000 Rio Brazos Rd., Aztec, NM 87410
District IV
1220 S. St. Francis Dr., Santa Fe, NM 87505

State of New Mexico
Energy, Minerals & Natural Resources
Oil Conservation Division
1220 South St. Francis Dr.
Santa Fe, NM 87505

Form C-104
Revised August 1, 2011

SEP 23 2019

RECEIVED

☐ AMENDED REPORT

I. REQUEST FOR ALLOWABLE AND AUTHORIZATION TO TRANSPORT

¹ Operator name and Address MATADOR PRODUCTION COMPANY 5400 LBJ Freeway, Ste., 1500, Dallas, TX 75240		² OGRID Number 228937
		³ Reason for Filing Code/ Effective Date RT
⁴ API Number 30 - 0 15-4596 4	⁵ Pool Name PURPLE SAGE; WOLFCAMP(GAS)	⁶ Pool Code 98220
⁷ Property Code 325647	⁸ Property Name TONY LA RUSSA STATE COM	⁹ Well Number 2014 2014A

II. ¹⁰ Surface Location

UL or lot no. D	Section 3	Township 24S	Range 27E	Lot Idn 4	Feet from the 225	North/South Line N	Feet from the 4301 1271	East/West line W	County EDDY
--------------------	--------------	-----------------	--------------	--------------	----------------------	-----------------------	--	---------------------	----------------

¹¹ Bottom Hole Location

UL or lot no. N	Section 3	Township 24S	Range 27E	Lot Idn 14	Feet from the 240 241	North/South line S	Feet from the 2287 986	East/West line W	County EDDY
¹² Lse Code S	¹³ Producing Method Code F	¹⁴ Gas Connection Date 09/04/19	¹⁵ C-129 Permit Number	¹⁶ C-129 Effective Date	¹⁷ C-129 Expiration Date				

III. Oil and Gas Transporters

¹⁸ Transporter OGRID	¹⁹ Transporter Name and Address	²⁰ O/G/W
372018	LONGWOOD RB PIPELINE, LLC 5400 LBJ FREEWAY, STE 1500 DALLAS, TX 75240	G
214984	PLAINS MARKETING, L.P. 17304 PRESTON RD., STE140 DALLAS, TX 75252	O

IV. Well Completion Data

²¹ Spud Date 06/06/2019	²² Ready Date 08/29/19	²³ TD 9124/13876'	²⁴ PBTB 13865'	²⁵ Perforations 9400 - 13718'	²⁶ DHC, MC ----
²⁷ Hole Size	²⁸ Casing & Tubing Size	²⁹ Depth Set	³⁰ Sacks Cement		
17.5	13.375 J55 54.5#	387	545 1.35 C		
12.25	9.625 J55 40.0#	2400	830 1.35 C		
8.75	7.625 P110 29.7#	8912	545 1.45 C		
6.75	5.5 P110 20.0#	8573	1055 1.25 H		
6.75	4.5 P110 13.5#	13865	----		

V. Well Test Data

³¹ Date New Oil 08/29/19	³² Gas Delivery Date 09/04/19	³³ Test Date	³⁴ Test Length	³⁵ Tbg. Pressure	³⁶ Csg. Pressure
³⁷ Choke Size	³⁸ Oil	³⁹ Water	⁴⁰ Gas		⁴¹ Test Method

⁴² I hereby certify that the rules of the Oil Conservation Division have been complied with and that the information given above is true and complete to the best of my knowledge and belief.

Signature:

Ava Monroe

Printed name:

Ava Monroe

Title:

Sr. Regulatory Analyst

E-mail Address:

amonroe@matadorresources.com

Date:

Phone:

972-371-5218

OIL CONSERVATION DIVISION

Approved by:

Raymond M. Rodan

Title:

Geologist

Approval Date:

10-10-19

AB

District I
1625 N. French Dr., Hobbs, NM 88240
Phone: (575) 393-6161 Fax: (575) 393-0720
District II
811 S. First St., Artesia, NM 88210
Phone: (575) 748-1283 Fax: (575) 748-9720
District III
1000 Rio Brazos Road, Aztec, NM 87410
Phone: (505) 334-6178 Fax: (505) 334-6170
District IV
1220 S. St. Francis Dr., Santa Fe, NM 87505
Phone: (505) 476-3460 Fax: (505) 476-3462

State of New Mexico
Energy, Minerals & Natural Resources
Department
OIL CONSERVATION DIVISION
1220 South St. Francis Dr.
Santa Fe, NM 87505

Oil Conservation Division

ARTESIA DISTRICT

SEP 23 2019

FORM C-102

Revised August 1, 2011

Submit one copy to appropriate

District Office

RECEIVED



AMENDED REPORT

WELL LOCATION AND ACREAGE DEDICATION PLAT

¹ API Number 30-015-45964	² Pool Code 98220	³ Pool Name PURPLE SAGE;WOLFCAMP(GAS)
⁴ Property Code 325647	⁵ Property Name TONY LA RUSSA STATE COM	⁶ Well Number 2011 2018
⁷ OGRID No. 228937	⁸ Operator Name MATADOR PRODUCTION COMPANY	⁹ Elevation 3179'

¹⁰Surface Location


UL or lot no.	Section	Township	Range	Lot Idn	Feet from the	North/South line	Feet from the	East/West line	County
4	3	24-S	27-E	-	225'	NORTH	1271'	WEST	EDDY

¹¹Bottom Hole Location If Different From Surface

UL or lot no.	Section	Township	Range	Lot Idn	Feet from the	North/South line	Feet from the	East/West line	County
M	3	24-S	27-E	-	241'	SOUTH	986'	WEST	EDDY

¹² Dedicated Acres 320.85	¹³ Joint or Infill	¹⁴ Consolidation Code	¹⁵ Order No.
---	-------------------------------	----------------------------------	-------------------------

No allowable will be assigned to this completion until all interests have been consolidated or a non-standard unit has been approved by the division.

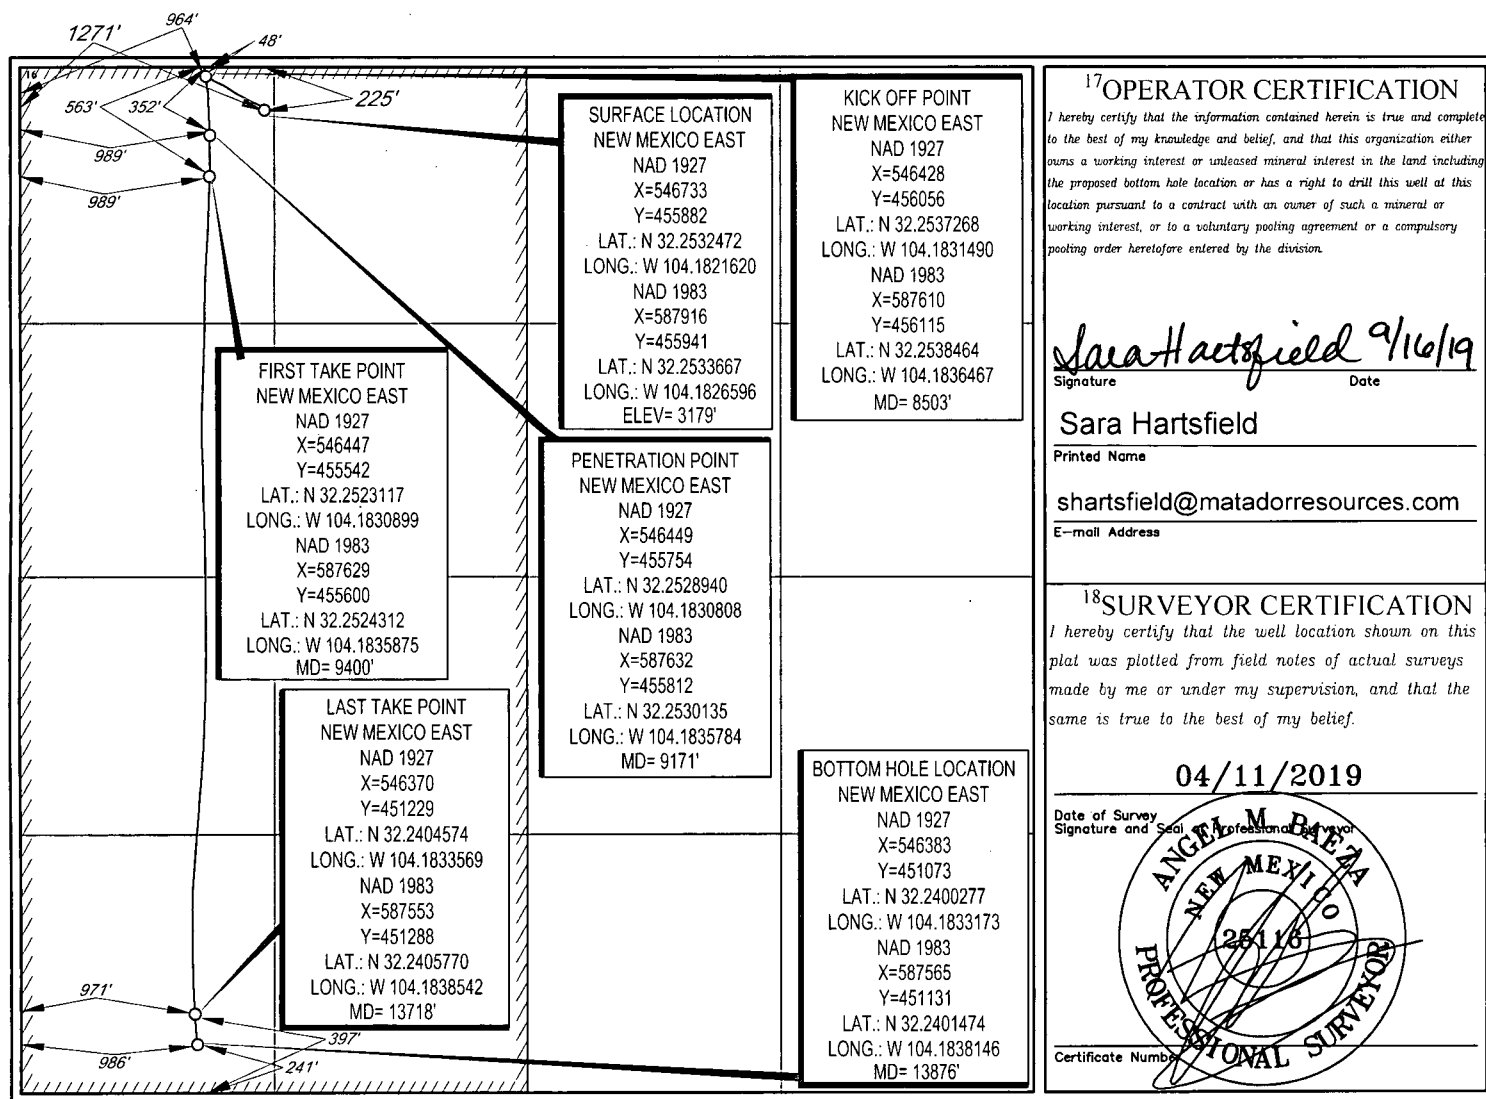

¹⁷OPERATOR CERTIFICATION

I hereby certify that the information contained herein is true and complete to the best of my knowledge and belief, and that this organization either owns a working interest or unleased mineral interest in the land including the proposed bottom hole location or has a right to drill this well at this location pursuant to a contract with an owner of such a mineral or working interest, or to a voluntary pooling agreement or a compulsory pooling order heretofore entered by the division.

Sara Hartsfield 9/16/19
Signature Date

Sara Hartsfield

Printed Name

shartsfield@matadorresources.com


E-mail Address

¹⁸SURVEYOR CERTIFICATION

I hereby certify that the well location shown on this plat was plotted from field notes of actual surveys made by me or under my supervision, and that the same is true to the best of my belief.

04/11/2019

Date of Survey
Signature and Seal of Professional Surveyor

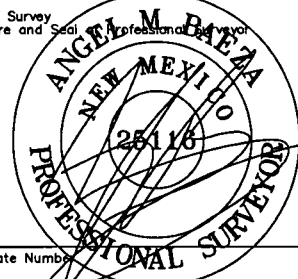


Certificate Number

SCALE: 1" = 1000'
0' 500' 1000'



SECTION 3, TOWNSHIP 24-S, RANGE 27-E, N.M.P.M.
EDDY COUNTY, NEW MEXICO

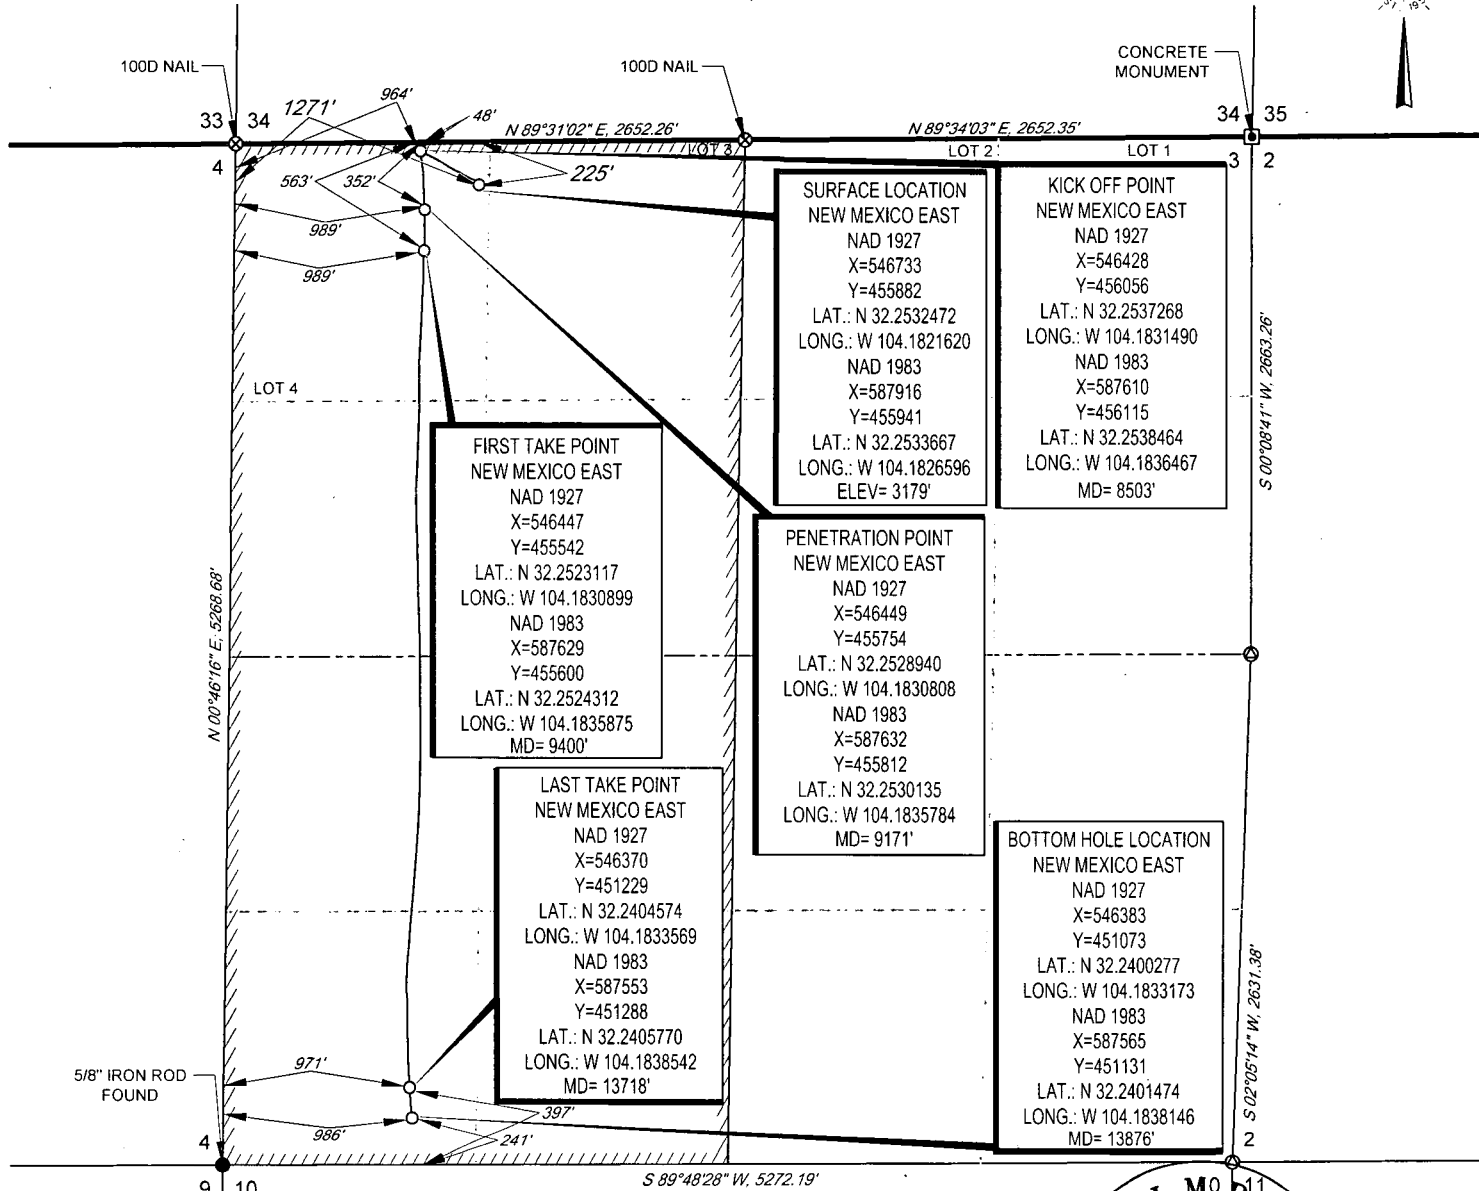

LEASE NAME & WELL NO.: TONY LA RUSSA STATE COM 201H

SECTION 3 TWP 24-S RGE 27-E SURVEY N.M.P.M.


COUNTY EDDY STATE NM

DESCRIPTION 225' FNL & 1271' FWL



TOPOGRAPHIC
LOYALTY INNOVATION LEGACY

1400 EVERMAN PARKWAY, Ste. 146 • FT. WORTH, TEXAS 76140
TELEPHONE: (817) 744-7512 • FAX (817) 744-7554
2903 NORTH BIG SPRING • MIDLAND, TEXAS 79705
TELEPHONE: (432) 682-1653 OR (800) 767-1653 • FAX (432) 682-1743
WWW.TOPOGRAPHIC.COM

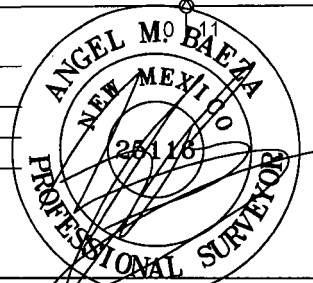

Angel M. Baeza, P.S. No. 25116
SEPTEMBER 12, 2019

TONY LA RUSSA STATE COM 201H AS-COMPLETED	REVISION:	
	INT	DATE
DATE: 09/12/18		
FILE: AD_TONY_LA_RUSSA_STATE_COM_201H		
DRAWN BY: JDR		
SHEET: 1 OF 1		

1. ORIGINAL DOCUMENT SIZE: 8.5" X 11"
2. ALL BEARINGS, DISTANCES, AND COORDINATE VALUES CONTAINED HEREIN ARE GRID BASED UPON THE NEW MEXICO COORDINATE SYSTEM OF 1983, EAST ZONE, U.S. SURVEY FEET.
3. THIS EASEMENT/SERVITUDE LOCATION SHOWN HEREON HAS BEEN SURVEYED ON THE GROUND UNDER MY SUPERVISION AND PREPARED ACCORDING TO THE EVIDENCE FOUND AT THE TIME OF SURVEY, AND DATA PROVIDED BY MATADOR PRODUCTION COMPANY. THIS CERTIFICATION IS MADE AND LIMITED TO THOSE PERSONS OR ENTITIES SHOWN ON THE FACE OF THIS PLAT AND IS NON-TRANSFERABLE. THIS SURVEY IS CERTIFIED FOR THIS TRANSACTION ONLY.