

OCT 15 2019

Intent ☐ As Drilled ☐

API #		RECEIVED	
Operator Name: DEVON ENERGY PRODUCTION COMPANY, L.P.		Property Name: BELLOQ 11-2 FED STATE COM	Well Number 513H

Kick Off Point (KOP)

UL	Section	Township	Range	Lot	Feet	From N/S	Feet	From E/W	County
O	11	23S	31E		165	FSL	1680	FEL	EDDY
Latitude 32.31217					Longitude 103.7455				NAD 83

First Take Point (FTP)

UL	Section	Township	Range	Lot	Feet	From N/S	Feet	From E/W	County
0	11	23S	31E		100	SOUTH	1680	EAST	EDDY
Latitude 32.3119910					Longitude 103.7454644				NAD 83

Last Take Point (LTP)

UL	Section	Township	Range	Lot	Feet	From N/S	Feet	From E/W	County
B	2	23S	31E	2	100	NORTH	1680	EAST	EDDY
Latitude 32.3404534					Longitude 103.7454932				NAD 83

Is this well the defining well for the Horizontal Spacing Unit? ☐ NO


Is this well an infill well? ☐ YES

If infill is yes please provide API if available, Operator Name and well number for Defining well for Horizontal Spacing Unit.

API #	
Operator Name:	Property Name:
Well Number	

KZ 06/29/2018

SECTION 11, TOWNSHIP 23 SOUTH, RANGE 31 EAST, N.M.P.M.
EDDY COUNTY, STATE OF NEW MEXICO
SITE MAP

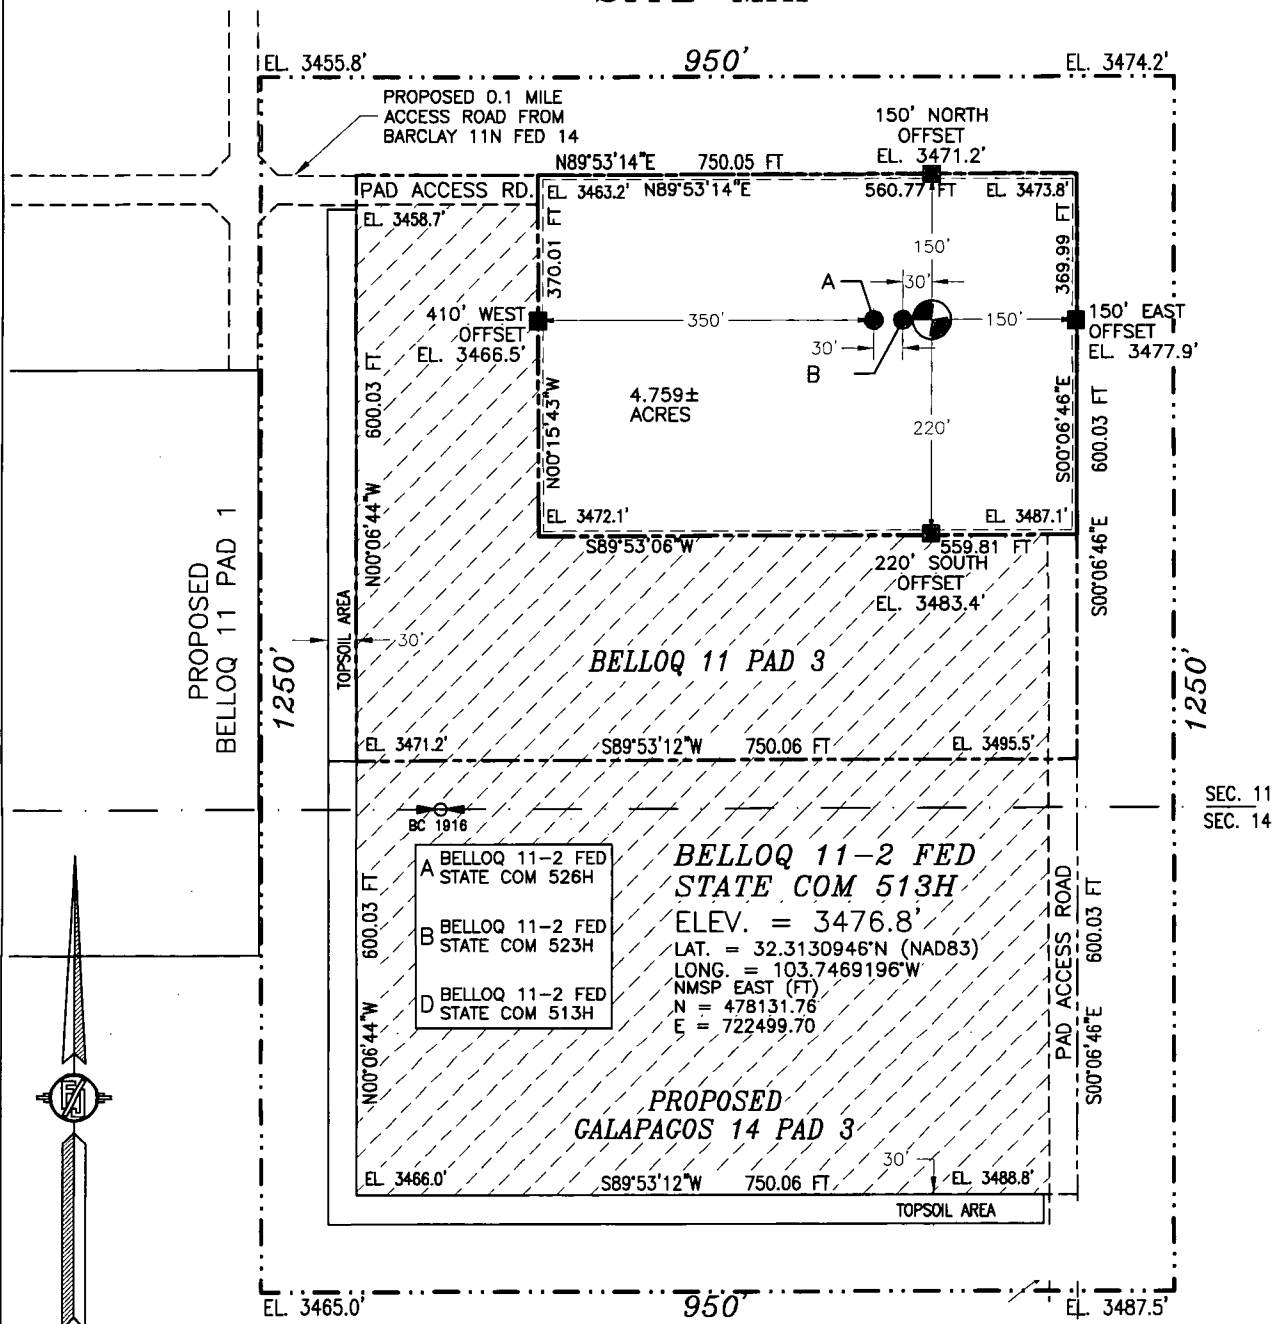

010 50 100 200

SCALE 1" = 100'

DIRECTIONS TO LOCATION

FROM STATE HIGHWAY 128 AND CR 798 (RED ROAD) GO NORTH ON CR 798 4.7 MILES, TURN LEFT (WEST) AT LEASE ROAD GO WEST 0.15 OF A MILE, ROAD BENDS RIGHT GO NORTHWEST 0.2 OF A MILE, TURN LEFT (SOUTHWEST) GO 0.4 OF A MILE, TURN LEFT (SOUTH) GO APPROX. 0.25 OF A MILE TO EXISTING PAD (BARCLAY 11N FED 14), AT EAST EDGE OF PAD IS ROAD LATH RED & WHITE FLAGGING, GO EAST APPROX. 0.1 OF A MILE TO LOCATION.

DEVON ENERGY PRODUCTION COMPANY, L.P.
BELLOQ 11-2 FED STATE COM 513H
LOCATED 500 FT. FROM THE SOUTH LINE
AND 2130 FT. FROM THE EAST LINE OF
SECTION 11, TOWNSHIP 23 SOUTH,
RANGE 31 EAST, N.M.P.M.
EDDY COUNTY, STATE OF NEW MEXICO

DECEMBER 20, 2018

SURVEY NO. 6185B

MADRON SURVEYING, INC.

301 SOUTH CANAL
(575) 234-3341

CARLSBAD, NEW MEXICO