

District I
1625 N. French Dr., Hobbs, NM 88240
Phone: (575) 393-6161 Fax: (575) 393-0720
District II
811 S. First St., Artesia, NM 88210
Phone: (575) 748-1283 Fax: (575) 748-9720
District III
1000 Rio Brazos Road, Aztec, NM 87410
Phone: (505) 334-6178 Fax: (505) 334-6170
District IV
1220 S. St. Francis Dr., Santa Fe, NM 87505
Phone: (505) 476-3460 Fax: (505) 476-3462

State of New Mexico
Energy, Minerals & Natural Resources Department
OIL CONSERVATION DIVISION
1220 South St. Francis Dr.
Santa Fe, NM 87505

Form C-102
Revised August 1, 2011
Submit one copy to appropriate
District Office
 AMENDED REPORT

WELL LOCATION AND ACREAGE DEDICATION PLAT

¹ API Number 30-015-46419	² Pool Code 98220	³ Pool Name PURPLE SAGE; WOLFCAMP
⁴ Property Code 326251	⁵ Property Name MR POTATO HEAD 11-14 FED COM	
⁷ OGRID No. 6137	⁸ Operator Name DEVON ENERGY PRODUCTION COMPANY, L.P.	⁶ Well Number 731H
		⁹ Elevation 3052.8

" Surface Location


UL or lot no.	Section	Township	Range	Lot Idn	Feet from the	North/South line	Feet from the	East/West line	County
D	11	24 S	29 E		200	NORTH	1045	WEST	EDDY

" Bottom Hole Location If Different From Surface

UL or lot no.	Section	Township	Range	Lot Idn	Feet from the	North/South line	Feet from the	East/West line	County
M	14	24 S	29 E		20	SOUTH	330	WEST	EDDY

¹² Dedicated Acres 640	¹³ Joint or Infill	¹⁴ Consolidation Code	¹⁵ Order No.
---	-------------------------------	----------------------------------	-------------------------

No allowable will be assigned to this completion until all interests have been consolidated or a non-standard unit has been approved by the division.

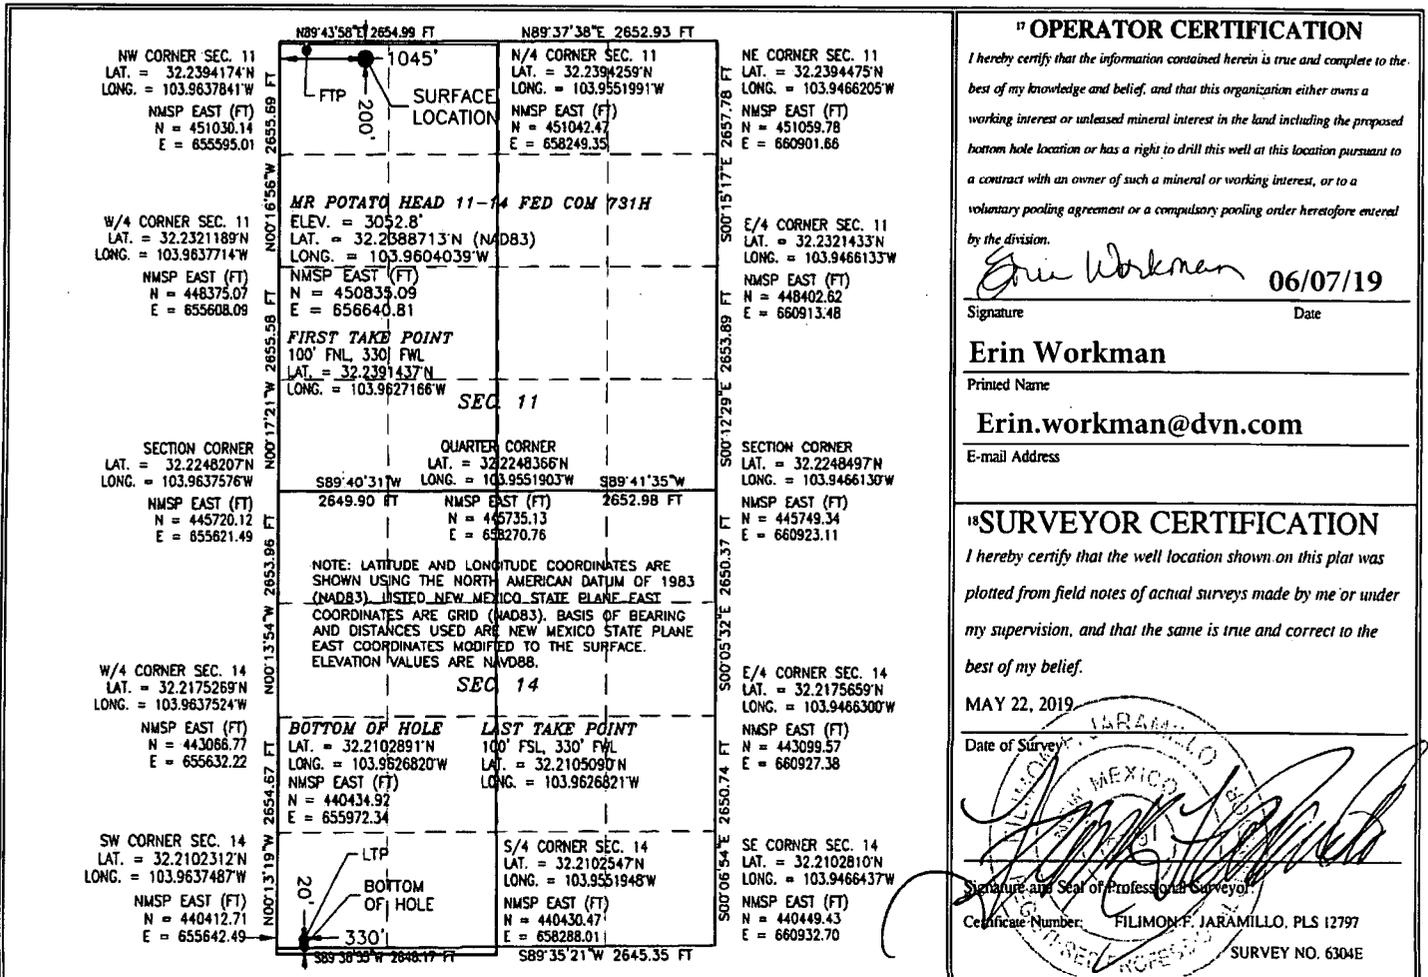

*Devon Energy Production Company, L.P. is the only operator and working interest owner as to the Wolfcamp formation.

Ref 10-2819.

NSL Required.

**NM OIL CONSERVATION
ARTESIA DISTRICT**

Intent As Drilled

OCT 25 2019

API #

RECEIVED

Operator Name: DEVON ENERGY PRODUCTION COMPANY, L.P.	Property Name: MR POTATO HEAD 11-14 FED COM	Well Number 731H
--	---	----------------------------

Kick Off Point (KOP)

UL	Section 11	Township 24S	Range 29E	Lot	Feet 50	From N/S NORTH	Feet 330	From E/W WEST	County EDDY
Latitude 32.239290					Longitude -103.962715				NAD 83

First Take Point (FTP)

UL D	Section 11	Township 24S	Range 29E	Lot	Feet 100	From N/S NORTH	Feet 330	From E/W WEST	County EDDY
Latitude 32.2391437					Longitude 103.9627166				NAD 83

Last Take Point (LTP)

UL M	Section 14	Township 24S	Range 29E	Lot	Feet 100	From N/S SOUTH	Feet 330	From E/W WEST	County EDDY
Latitude 32.2105090					Longitude 103.9626821				NAD 83

Is this well the defining well for the Horizontal Spacing Unit? N

Is this well an infill well? Y

If infill is yes please provide API if available, Operator Name and well number for Defining well for Horizontal Spacing Unit.

API #

Operator Name: Devon Energy Production Company, L.P.	Property Name: Mr Potato Head 11-14 FED COM	Well Number 622H
--	---	----------------------------

KZ 06/29/2018

WSL Required