

1625 N. French Dr., Hobbs, NM 88240

DISTRICT II

811 South First, Artesia, NM 88210

DISTRICT III

1000 Rio Brazos Rd., Aztec, NM 87410

DISTRICT IV

2040 South Pacheco, Santa Fe, NM 87505

State of New Mexico

Energy, Minerals and Natural Resources Department

OIL CONSERVATION DIVISION

2040 South Pacheco

Santa Fe, New Mexico 87504-2088

Form C-102

Revised March 17, 1999

RECEIVED
AUG 29 2005
SUBMIT
D-ANTHESIA
ION

Submit to Appropriate District Office
State Lease - 4 Copies
Fee Lease - 3 Copies

☐ AMENDED REPORT

WELL LOCATION AND ACREAGE DEDICATION PLAT

API Number		Pool Code	Pool Name
		47545	NASH DRAW (DELAWARE) / Bear Spring (Avalon San
Property Code	Property Name		Well Number
001796	POKER LAKE UNIT		214
OGRID No.	Operator Name		Elevation
001801	BASS ENTERPRISES PRODUCTION COMPANY		3166'

Surface Location

UL or lot No.	Section	Township	Range	Lot Idn	Feet from the	North/South line	Feet from the	East/West line	County
B	19	24 S	30 E		510	NORTH	1980	EAST	EDDY

Bottom Hole Location If Different From Surface

UL or lot No.	Section	Township	Range	Lot Idn	Feet from the	North/South line	Feet from the	East/West line	County
Dedicated Acres 40	Joint or Infill N	Consolidation Code		Order No.					

NO ALLOWABLE WILL BE ASSIGNED TO THIS COMPLETION UNTIL ALL INTERESTS HAVE BEEN CONSOLIDATED
OR A NON-STANDARD UNIT HAS BEEN APPROVED BY THE DIVISION

LOT 1 - 40.77 AC.		40.66 AC.			
				40.65 AC.	
LOT 2 - 40.87 AC.		40.69 AC.		40.68 AC.	
LOT 3 - 40.94 AC.		40.69 AC.		40.67 AC.	
LOT 4 - 41.06 AC.		40.73 AC.		40.70 AC.	

LAT - N32°12'32.2"
 LONG - W103°55'07.0"

OPERATOR CERTIFICATION

I hereby certify the the information contained herein is true and complete to the best of my knowledge and belief.

William R. Dannels
 Signature

W.R. DANNELS
 Printed Name

DIVISION DRILLING SUPT.
 Title

5/13/04
 Date

SURVEYOR CERTIFICATION

I hereby certify that the well location shown on this plat was plotted from field notes of actual surveys made by me or under my supervision, and that the same is true and correct to the best of my belief.


APRIL 15, 2004

Date Surveyed GARY L. JONES
 Signature & Seal of Professional Surveyor

Certificate No. 7977

BASIN SURVEYS

SECTION 19, TOWNSHIP 24 SOUTH, RANGE 30 EAST, N.M.P.M.,
EDDY COUNTY, NEW MEXICO.

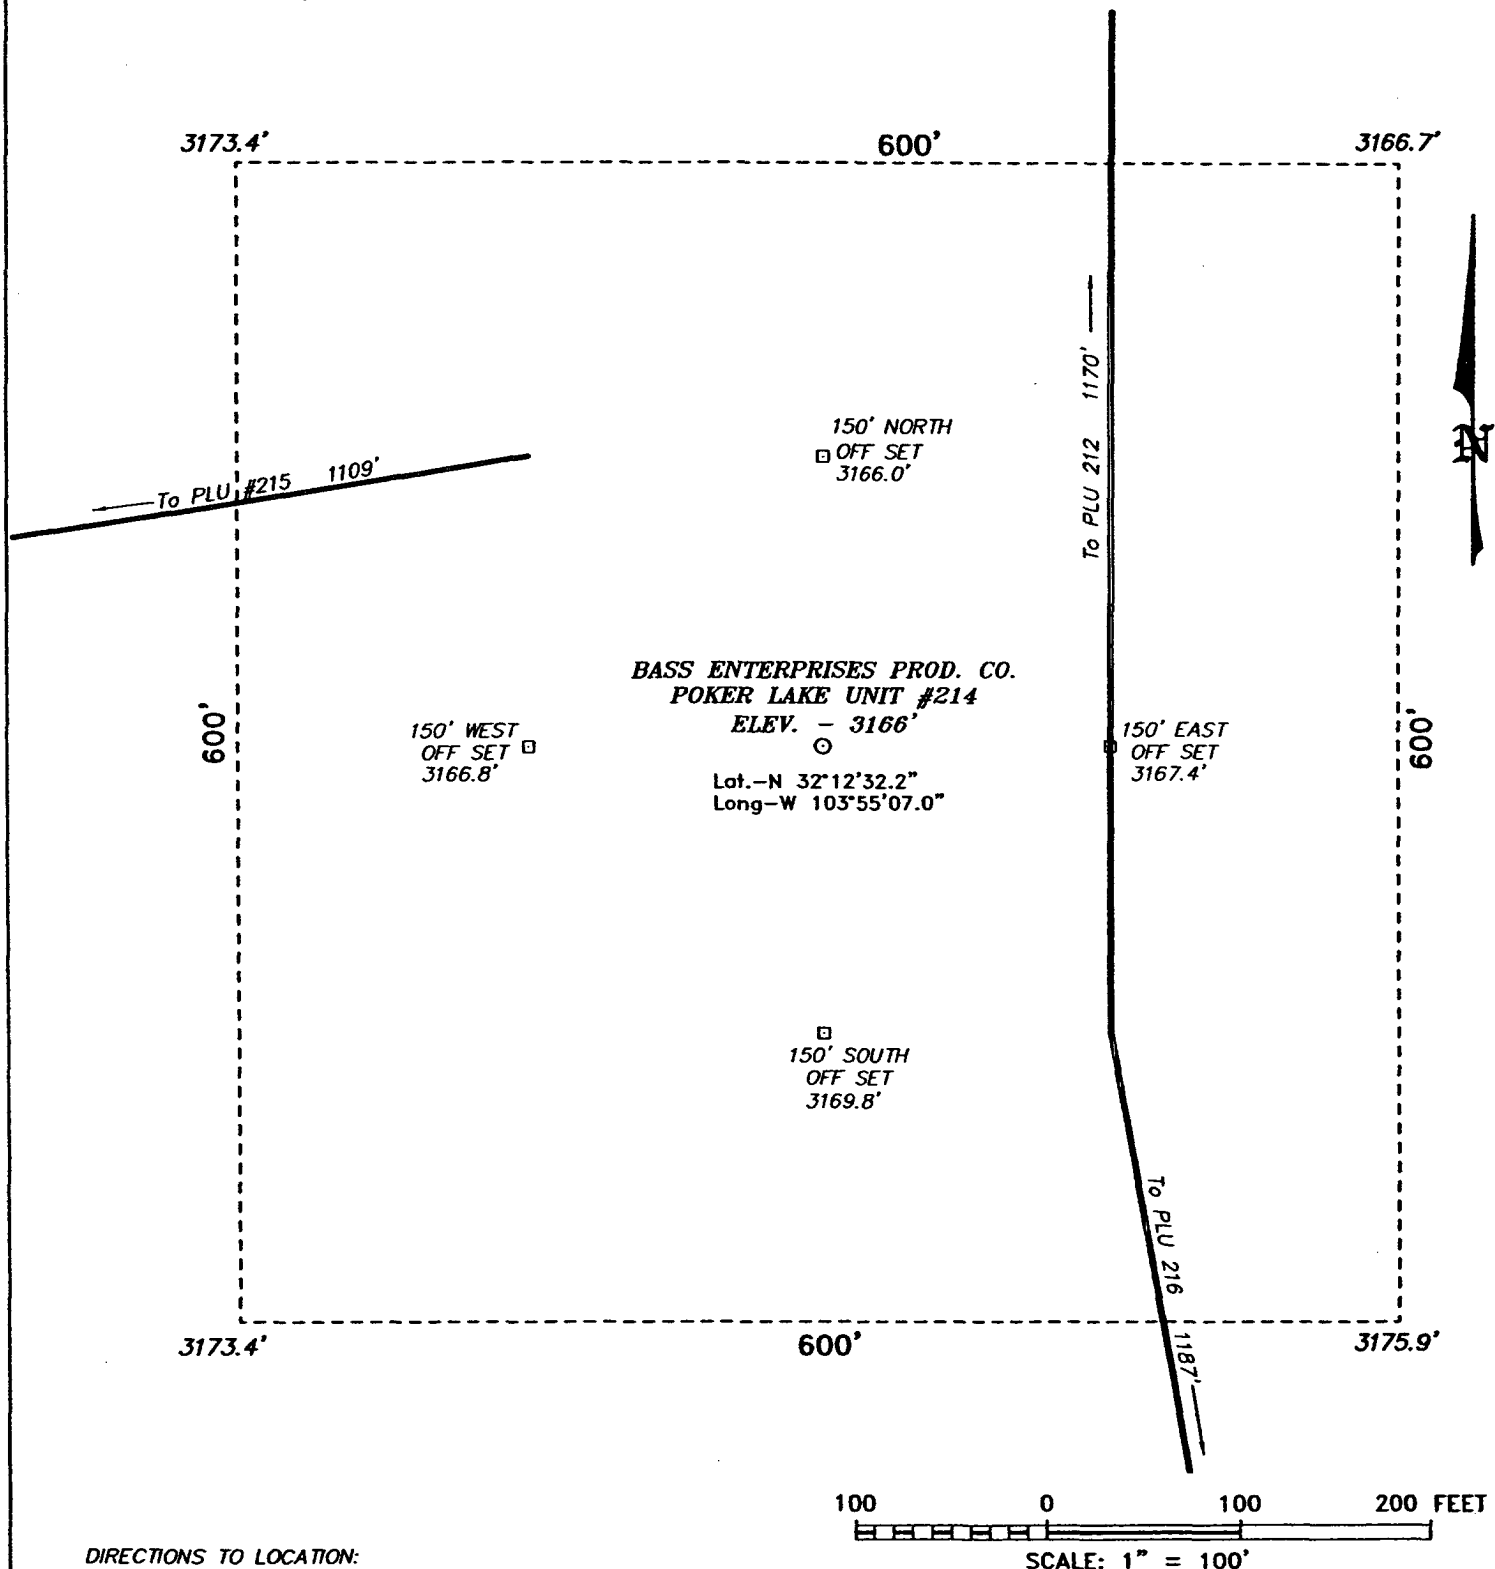

DIRECTIONS TO LOCATION:

FROM THE JUNCTION OF CO. RD. 746A AND CO. RD. 748, GO EASTERLY ON CO. RD. 746A FOR APPROX. 1.0 MILE AND NORTHERLY FOR APPROX. 0.75 MILE TO PROPOSED LEASE ROAD TO THE PLU #213 AND THE PLU #214.

BASS ENTERPRISES PRODUCTION CO.

REF: POKER LAKE UNIT No. 214 / Well Pad Topo

THE POKER LAKE UNIT No. 214 LOCATED 510' FROM
THE NORTH LINE AND 1980' FROM THE EAST LINE OF
SECTION 19, TOWNSHIP 24 SOUTH, RANGE 30 EAST,
N.M.P.M., EDDY COUNTY, NEW MEXICO.

BASIN SURVEYS P.O. BOX 1786-HOBBS, NEW MEXICO


W.O. Number: 4141

Drawn By: K. GOAD

Date: 04-23-2004 Disk: KJG CD#7 - 4141A.DWG

Survey Date: 04-15-2004

Sheet 1 of 1 Sheets

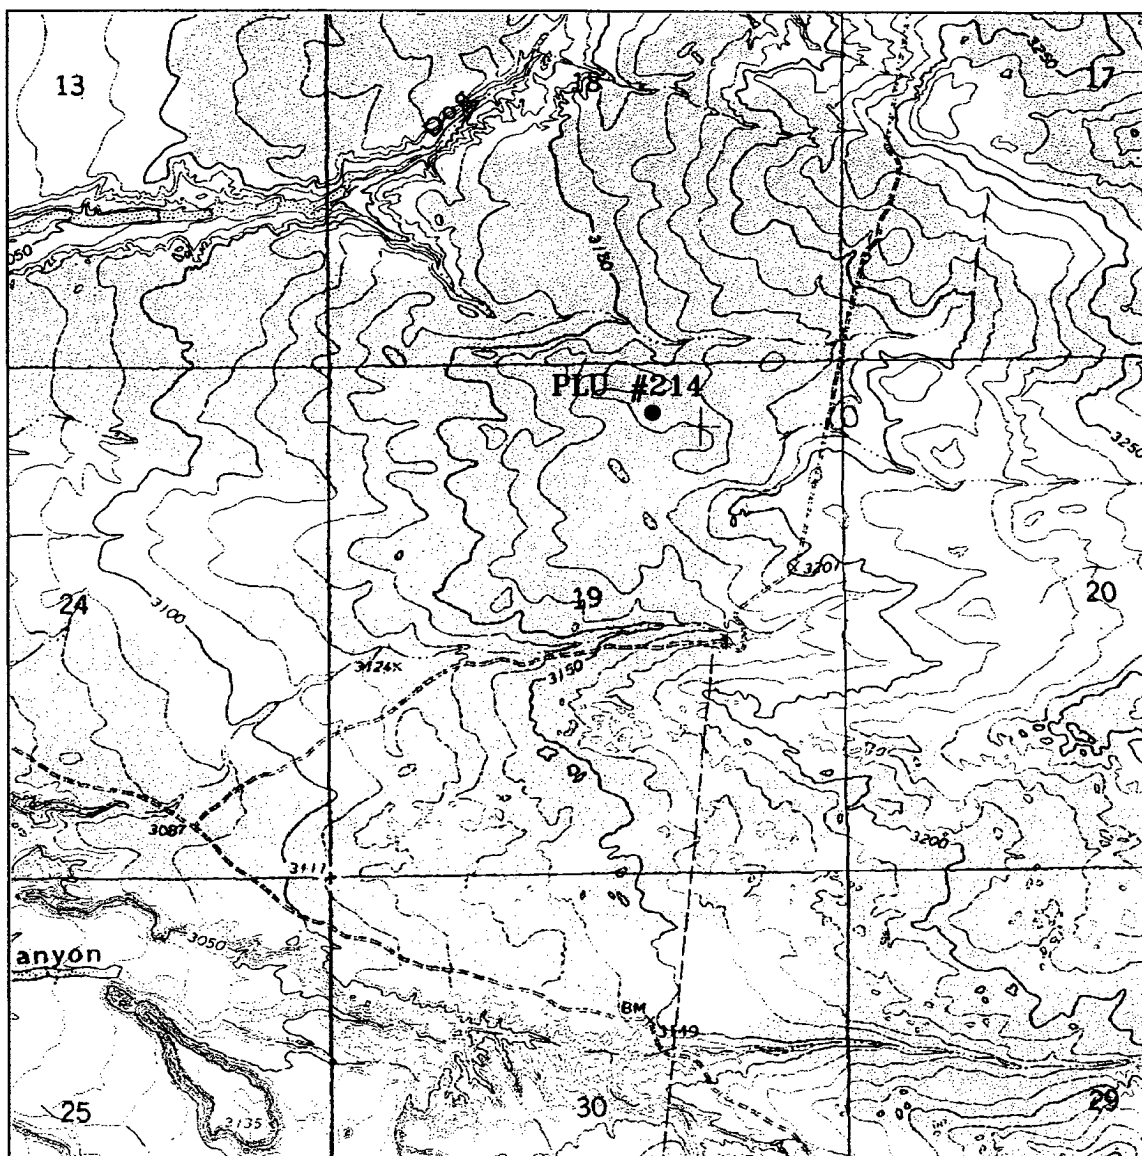

POKER LAKE UNIT #214

Located at 510' FNL and 1980' FEL
 Section 19, Township 24 South, Range 30 East,
 N.M.P.M., Eddy County, New Mexico.

basin
surveys

focused on excellence
 in the oilfield

P.O. Box 1786
 1120 N. West County Rd.
 Hobbs, New Mexico 88241
 (505) 393-7316 - Office
 (505) 392-3074 - Fax
 basinsurveys.com


W.O. Number: 4141AA - KJG #7

Survey Date: 04-15-2004

Scale: 1" = 2000'

Date: 04-23-2004

BASS ENTERPRISES
PRODUCTION CO.

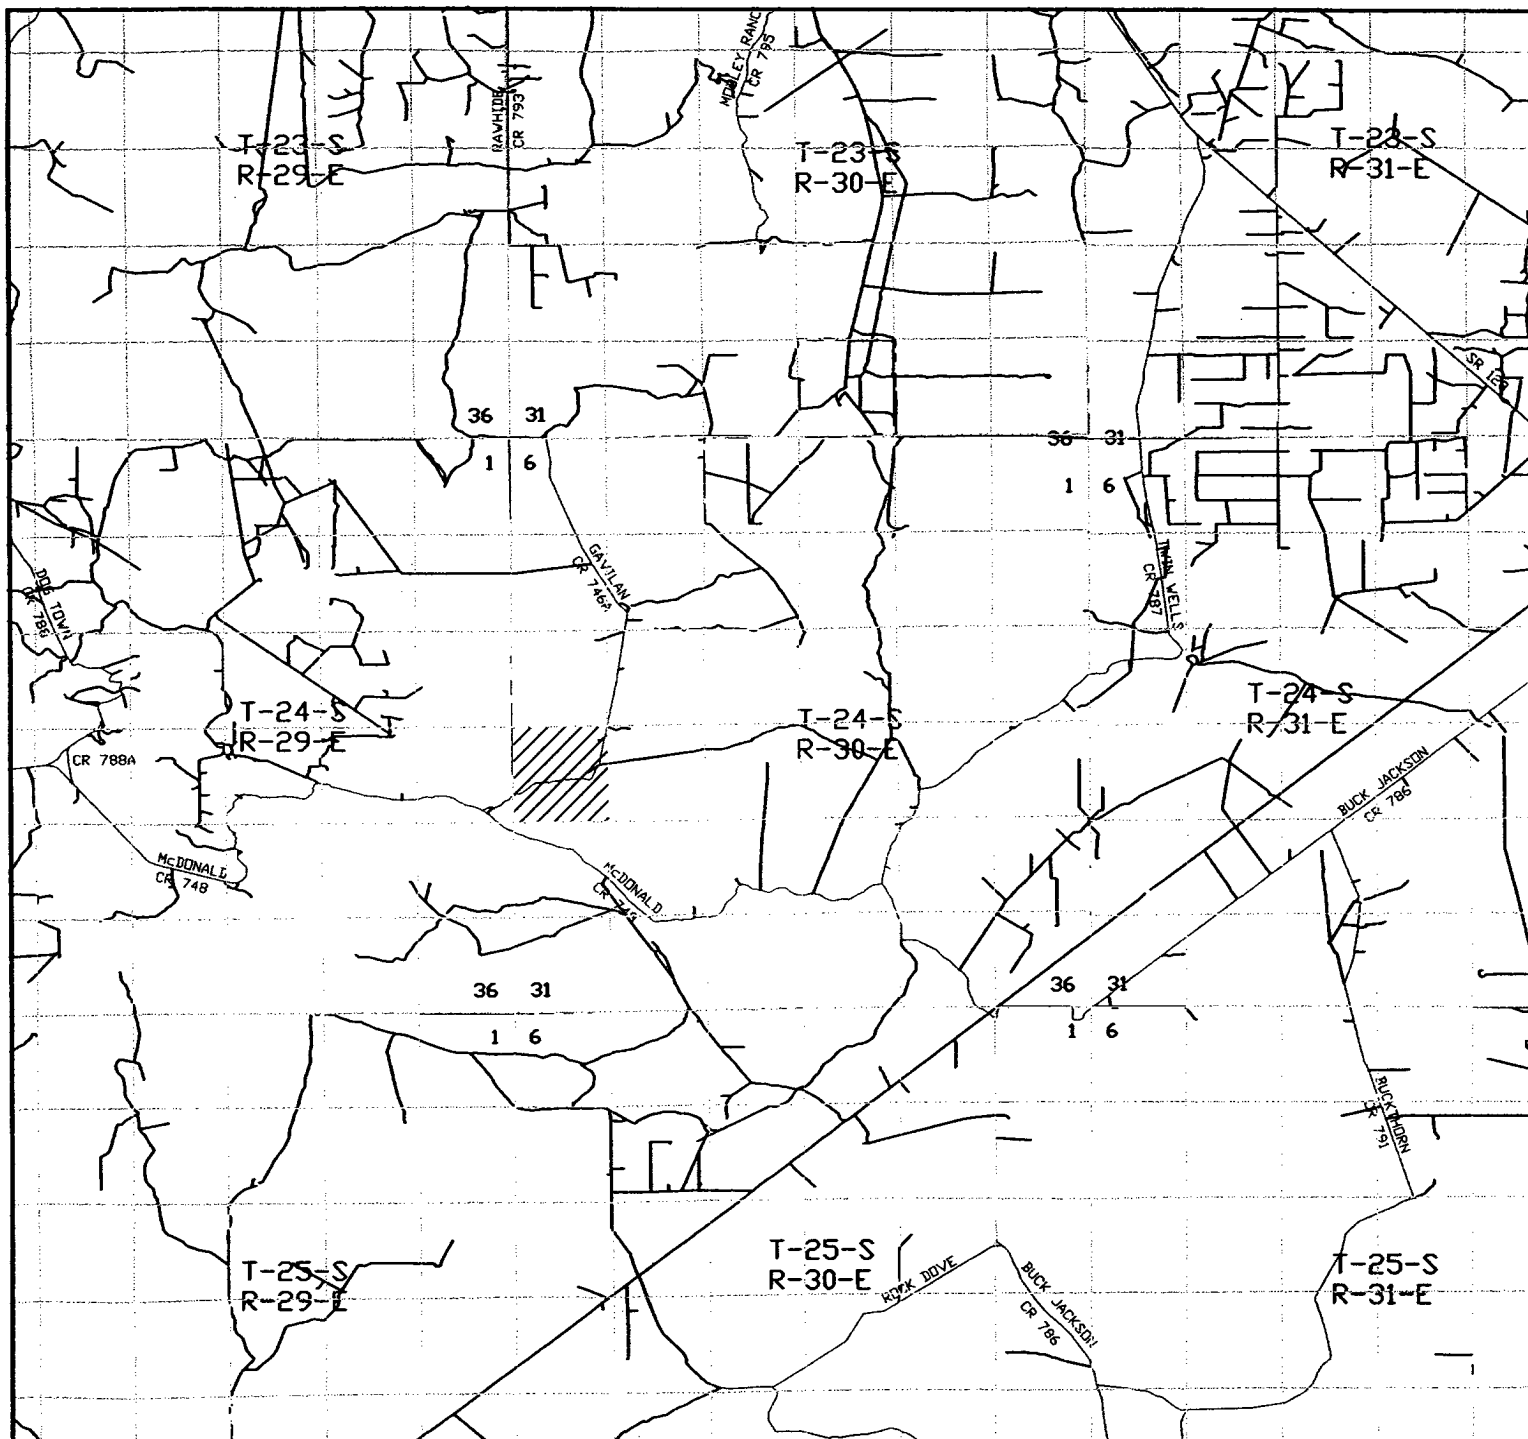

POKER LAKE UNIT #214

Located at 510' FNL and 1980' FEL
Section 19, Township 24 South, Range 30 East,
N.M.P.M., Eddy County, New Mexico.

basin
surveys

focused on excellence
in the oilfield

P.O. Box 1786
1120 N. West County Rd.
Hobbs, New Mexico 88241
(505) 393-7316 - Office
(505) 392-3074 - Fax
basinsurveys.com

W.O. Number: 4141AA - KJG #7

Survey Date: 04-15-2004

Scale: 1" = 2 MILES

Date: 04-23-2004

BASS ENTERPRISES
PRODUCTION CO.