


OPERATOR: I. T. Properties		API# 30-015-21971	
WELL: DHY State "B" # 1		LOCATION: L-11-19-28	
SURFACE CSG-	HOLE SIZE "	CSG. SIZE 13 3/8" SET @ 415' SX. CMT.	TOC. Circ
INT.CSG-	HOLE SIZE	CSG. SIZE 8 5/8" SET @ 2800' SX. CMT.	TOC. Circ.
LONG STRING-	HOLE SIZE "	CSG. SIZE 5.5" SET @ 11,349' SX. CMT.	TOC. 8100'
OTHER-			

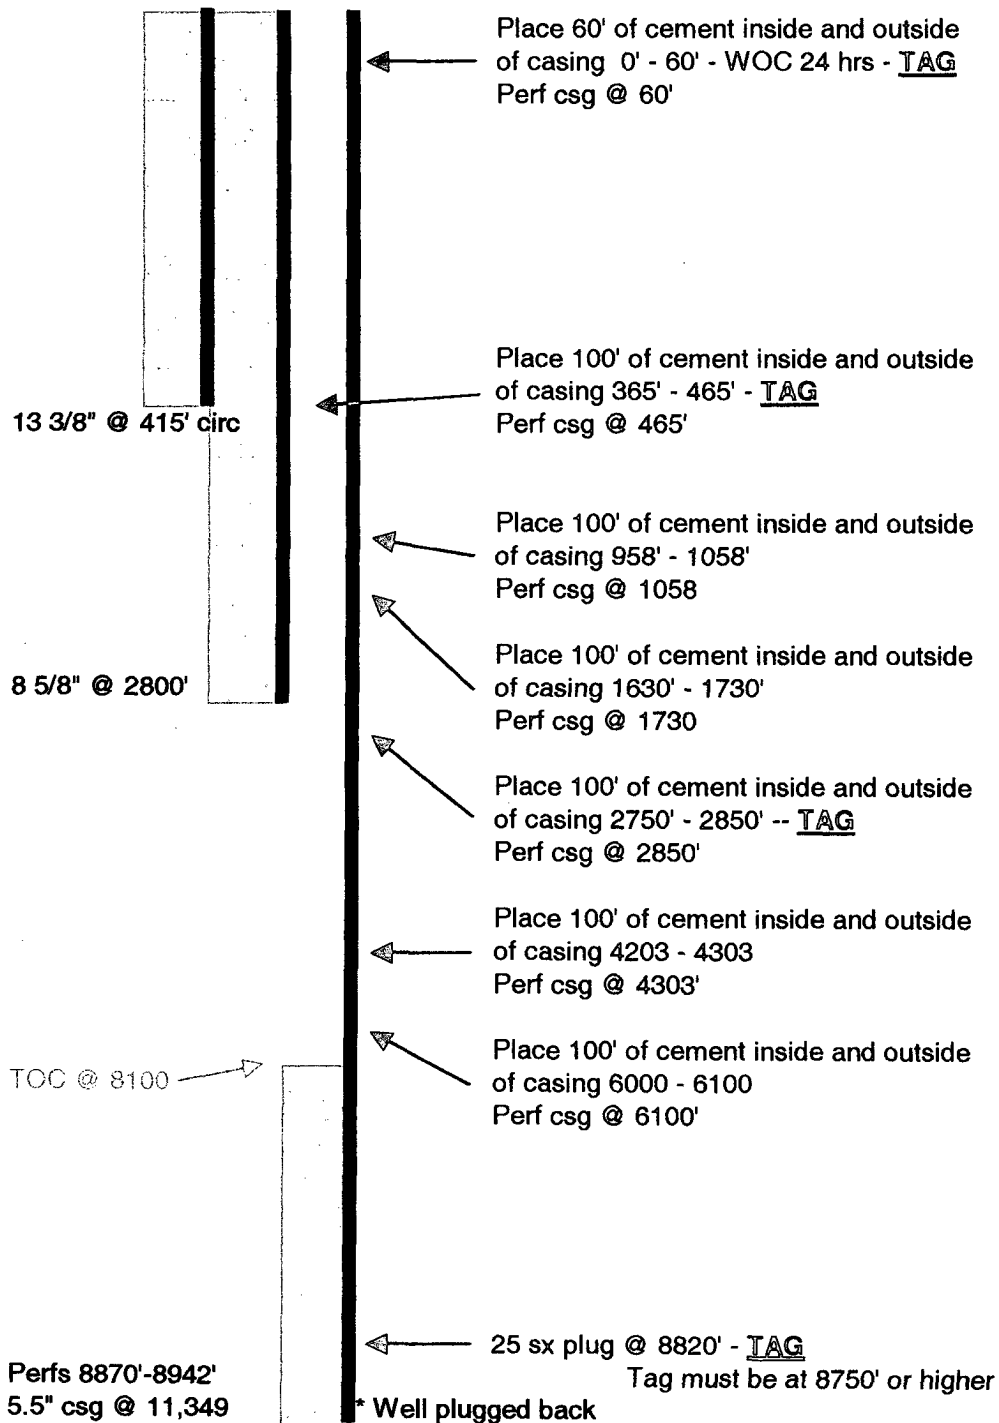

TOPS

Fresh Wtr. _____

T. Salt-----'

B. Salt-----'

Yates-----1058'

Glorieta -----1730'

Delaware-----'

Bone Sp.-----4303'

Abo -----'

Wolfcamp -----8750'

Morrow-----'

Devonian-----

Fusselman-----

Other-----