

DISTRICT I
1625 N. French Dr., Hobbs, NM 88240

DISTRICT II
1301 W. Grand Avenue, Artesia, NM 88210

DISTRICT III
1000 Rio Brazos Rd., Aztec, NM 87410

DISTRICT IV
1220 St. Francis Dr., Santa Fe, NM 87505

State of New Mexico
Energy, Minerals and Natural Resources Department

Form C-102
Revised October 12, 2005

Submit to Appropriate District Office
State Lease - 4 Copies
Fee Lease - 3 Copies

OIL CONSERVATION DIVISION

1220 South St. Francis Dr.
Santa Fe, New Mexico 87505

SEP 10 2007

OCD-ARTESIA

☐ AMENDED REPORT

WELL LOCATION AND ACREAGE DEDICATION PLAT

API Number 30-015-35712	Pool Code 28340	Pool Name Golden Lane (Delaware) South
Property Code 35943	Property Name GOLDEN LANE "17" FEDERAL	Well Number 2Y
OGRID No. 001801	Operator Name BEPCO, L.P.	Elevation 3347'

Surface Location

UL or lot No. A	Section 17	Township 21 S	Range 29 E	Lot Idn	Feet from the 781	North/South line NORTH	Feet from the 330	East/West line EAST	County EDDY
--------------------	---------------	------------------	---------------	---------	----------------------	---------------------------	----------------------	------------------------	----------------

Bottom Hole Location If Different From Surface



UL or lot No.	Section	Township	Range	Lot Idn	Feet from the	North/South line	Feet from the	East/West line	County
Dedicated Acres 40	Joint or Infill N	Consolidation Code	Order No.						

NO ALLOWABLE WILL BE ASSIGNED TO THIS COMPLETION UNTIL ALL INTERESTS HAVE BEEN CONSOLIDATED
OR A NON-STANDARD UNIT HAS BEEN APPROVED BY THE DIVISION

				OPERATOR CERTIFICATION I hereby certify that the information contained herein is true and complete to the best of my knowledge and belief, and that this organization either owns a working interest or unleased mineral interest in the land including the proposed bottom hole location pursuant to a contract with an owner of such a mineral or working interest, or to a voluntary pooling agreement or a compulsory pooling order heretofore entered by the division. <u>Annette Childers</u> Signature (for GEG) Date Gary G. Gerhard Printed Name	
				SURVEYOR CERTIFICATION I hereby certify that the well location shown on this plat was plotted from field notes of actual surveys made by me or under my supervision, and that the same is true and correct to the best of my belief. APRIL 02, 2007 Date Surveyed <u>GARY L. JONES</u> Signature & Seal Professional Surveyor Certificate No. Gary L. Jones 7977 BASIN SURVEYS	

SEP 10 2007

SECTION 17, TOWNSHIP 21 SOUTH, RANGE 29 EAST, N.M.P.M.,
EDDY COUNTY, NEW MEXICO.

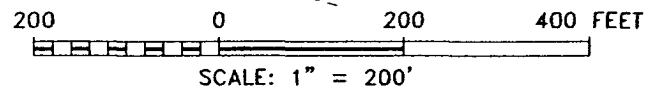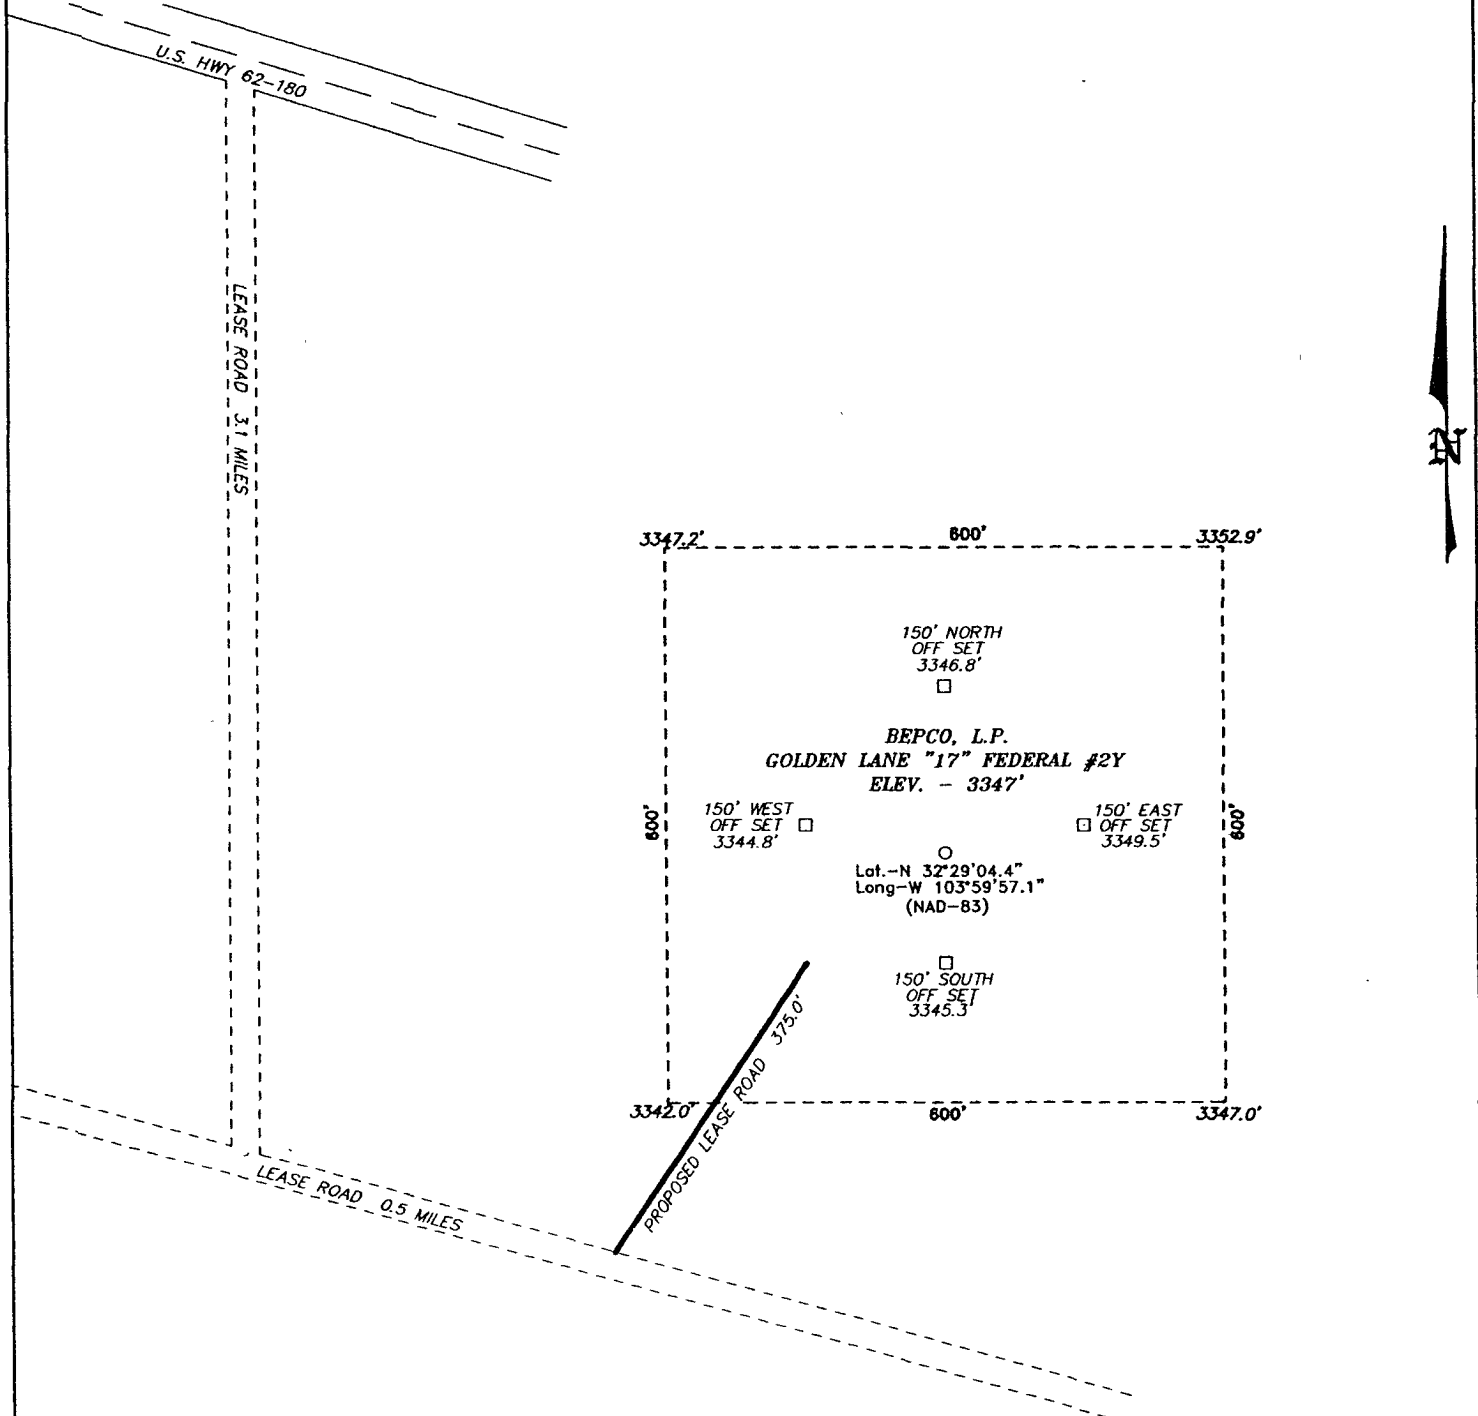

DIRECTIONS TO LOCATION:

FROM MILE MARKER 51.7 ON U.S. HWY 62-180, TURN SOUTH ON LEASE ROAD AND FOLLOW FOR 3.1 MILES TO LEASE ROAD, TURN LEFT AND FOLLOW LEASE ROAD GOING SOUTHEAST FOR 0.5 MILES TO PROPOSED LEASE ROAD.

BEPCO, L.P.

REF: GOLDEN LANE "17" FEDERAL #2Y / WELL PAD AND TOPO

THE GOLDEN LANE "17" FEDERAL #2Y LOCATED 781'

FROM THE NORTH LINE AND 330' FROM THE EAST LINE OF

SECTION 17, TOWNSHIP 21 SOUTH, RANGE 29 EAST,

N.M.P.M., EDDY COUNTY, NEW MEXICO.

BASIN SURVEYS P.O. BOX 1786 - HOBBS, NEW MEXICO

W.O. Number: 17911


Drawn By: J. SMALL

Date: 04-03-2007

Disk: 17911W JMS

Survey Date: 04-02-2007

Sheet 1 of 1 Sheets

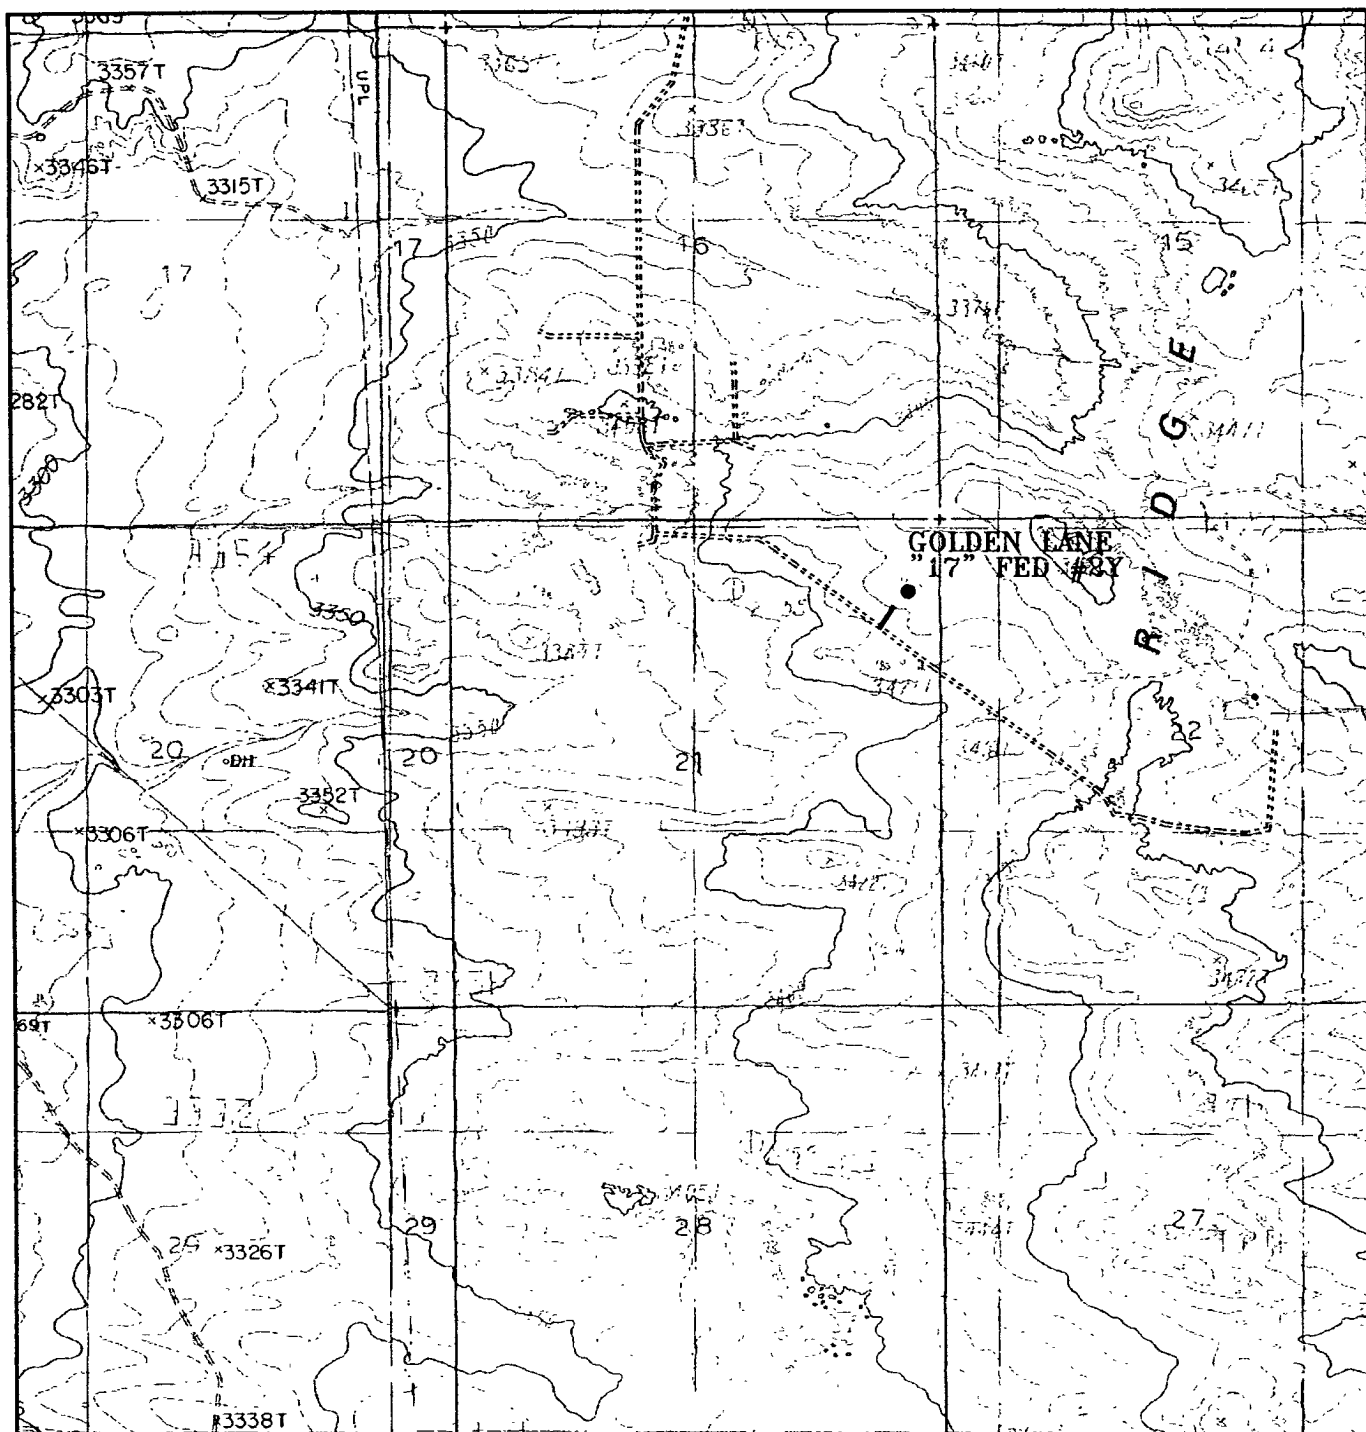

GOLDEN LANE "17" FEDERAL #2Y

781' FNL and 330' FEL

**Section 17, Township 21 South, Range 29 East,
N.M.P.M., Eddy County, New Mexico.**

**basin
surveys**

focused on excellence
in the oilfield

P.O. Box 1786
1120 N. West County Rd.
Hobbs, New Mexico 88241
(505) 393-7316 - Office
(505) 392-3074 - Fax
basinsurveys.com

W.O. Number: JMS 17911T


Survey Date: 04-02-2007

Scale: 1" = 2000'

Date: 04-03-2007

BEPCO, L.P.

SEP 10 2007
OCD-ARTESIA

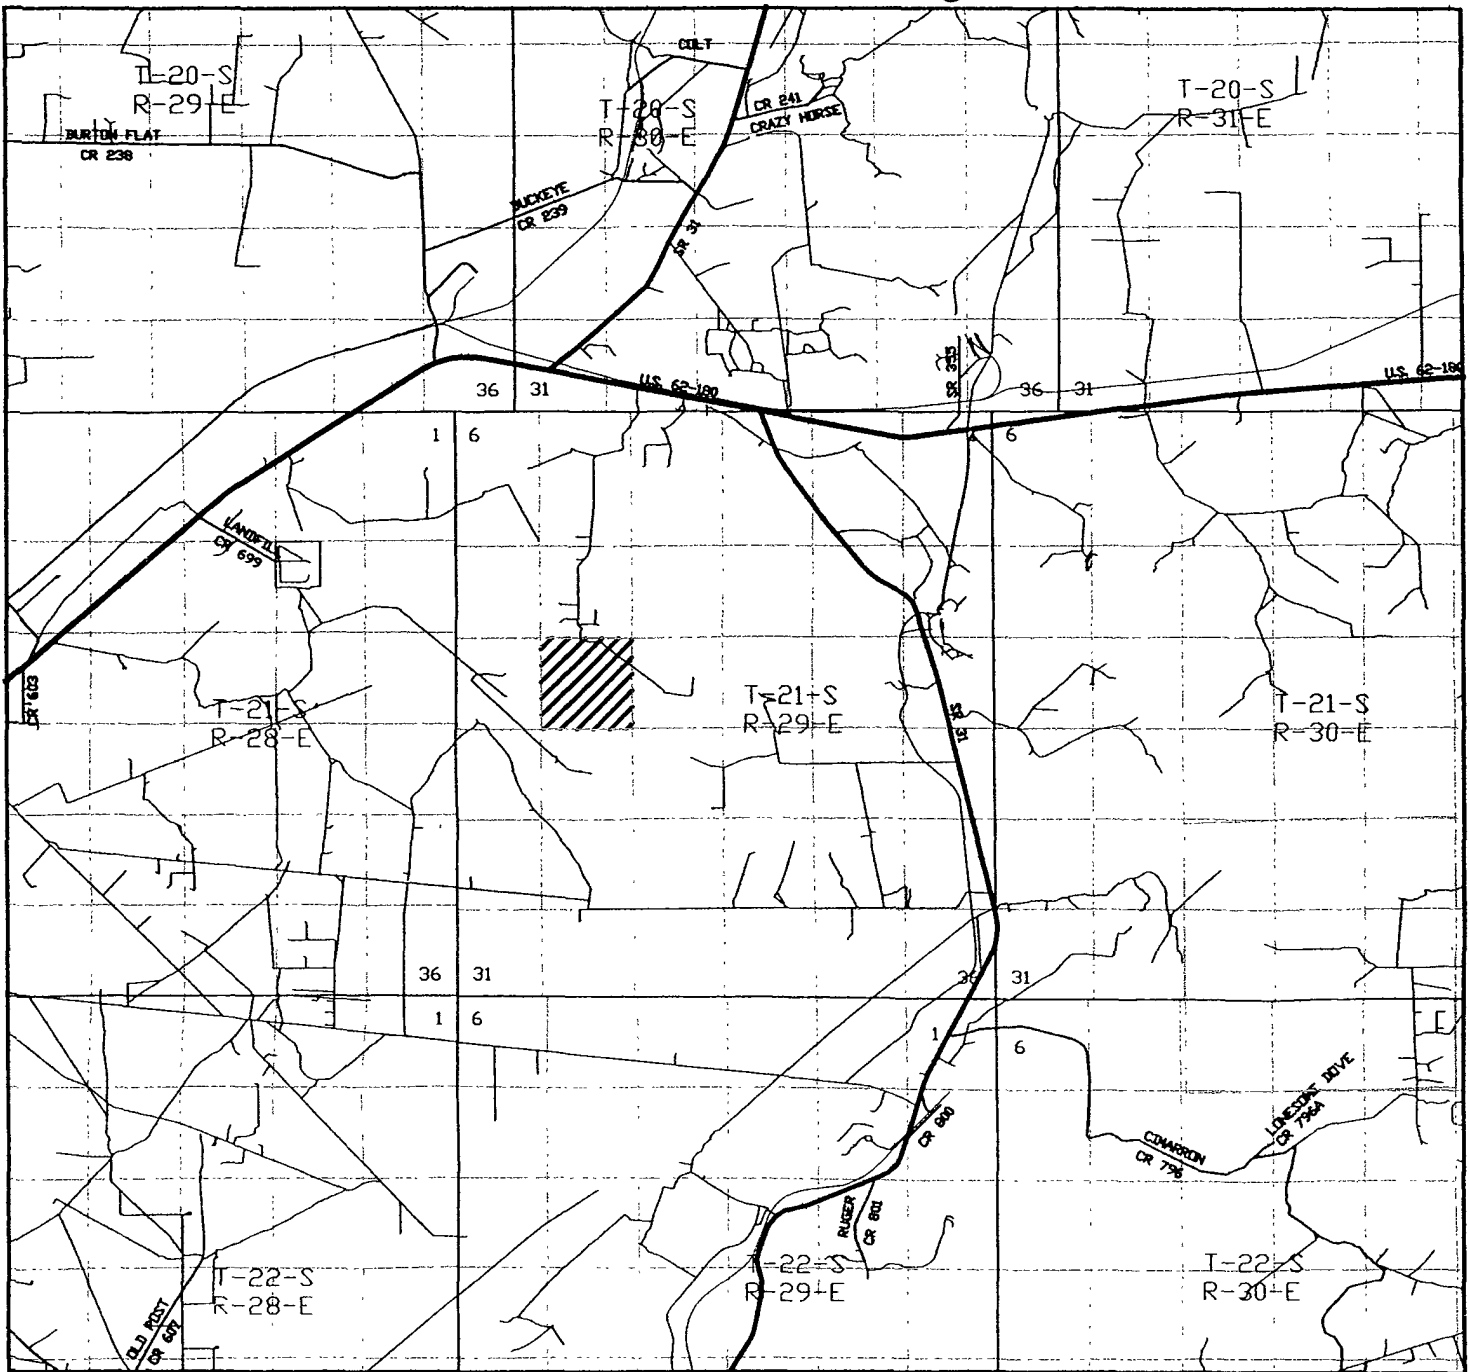

GOLDEN LANE "17" FEDERAL #2Y
781' FNL and 330' FEL
Section 17, Township 21 South, Range 29 East,
N.M.P.M., Eddy County, New Mexico.

basin
surveys
focused on excellence
in the oilfield

P.O. Box 1786
1120 N. West County Rd.
Hobbs, New Mexico 88241
(505) 393-7316 - Office
(505) 392-3074 - Fax
basinsurveys.com

W.O. Number: JMS 17911TR

Survey Date: 04-02-2007

Scale: 1" = 2 MILES

Date: 04-03-2007

BEPCO, L.P.

INCLINATION REPORT	
1 FIELD NAME	2 LEASE NAME
Golden Lane, S. (Delaware)	Golden Lane 17 Fed. 2Y
3 OPERATOR	
BEPCO, L.P.	
4 ADDRESS	
P.O. Box 2760, Midland, Tx. 79702	
5 LOCATION (Section, Block, and Survey)	
Sec 17, T-21-S, R-29-E, Eddy, N.M.	

SEP 10 2007
OCALA FLORIDA

[illegible]

 Signature of Authorized Representative L.V. Bohannon Name of Person and Title (type or print) Adobe Drilling Name of Company Telephone 432-552-5553 Area Code	 Signature of Authorized Representative Ann Moore Production Clerk Name of Person and Title (type or print) BEPCO, L. P. Name of Company Telephone (432) 683-2277 Area Code
---	---

Certified By Rhonda Lullo Date 8-15-07