



OXY USA INC

Well: CYPRESS 28 #2H


API No. 30-015-37331

SL - 1833 FSL 530 FWL NWSW(L)

TL - 1991 FSL 1693 FEL NWSE(J)

Sec 28 T23S R29E EDDY, NM

GL: 3029' KB = 3053'

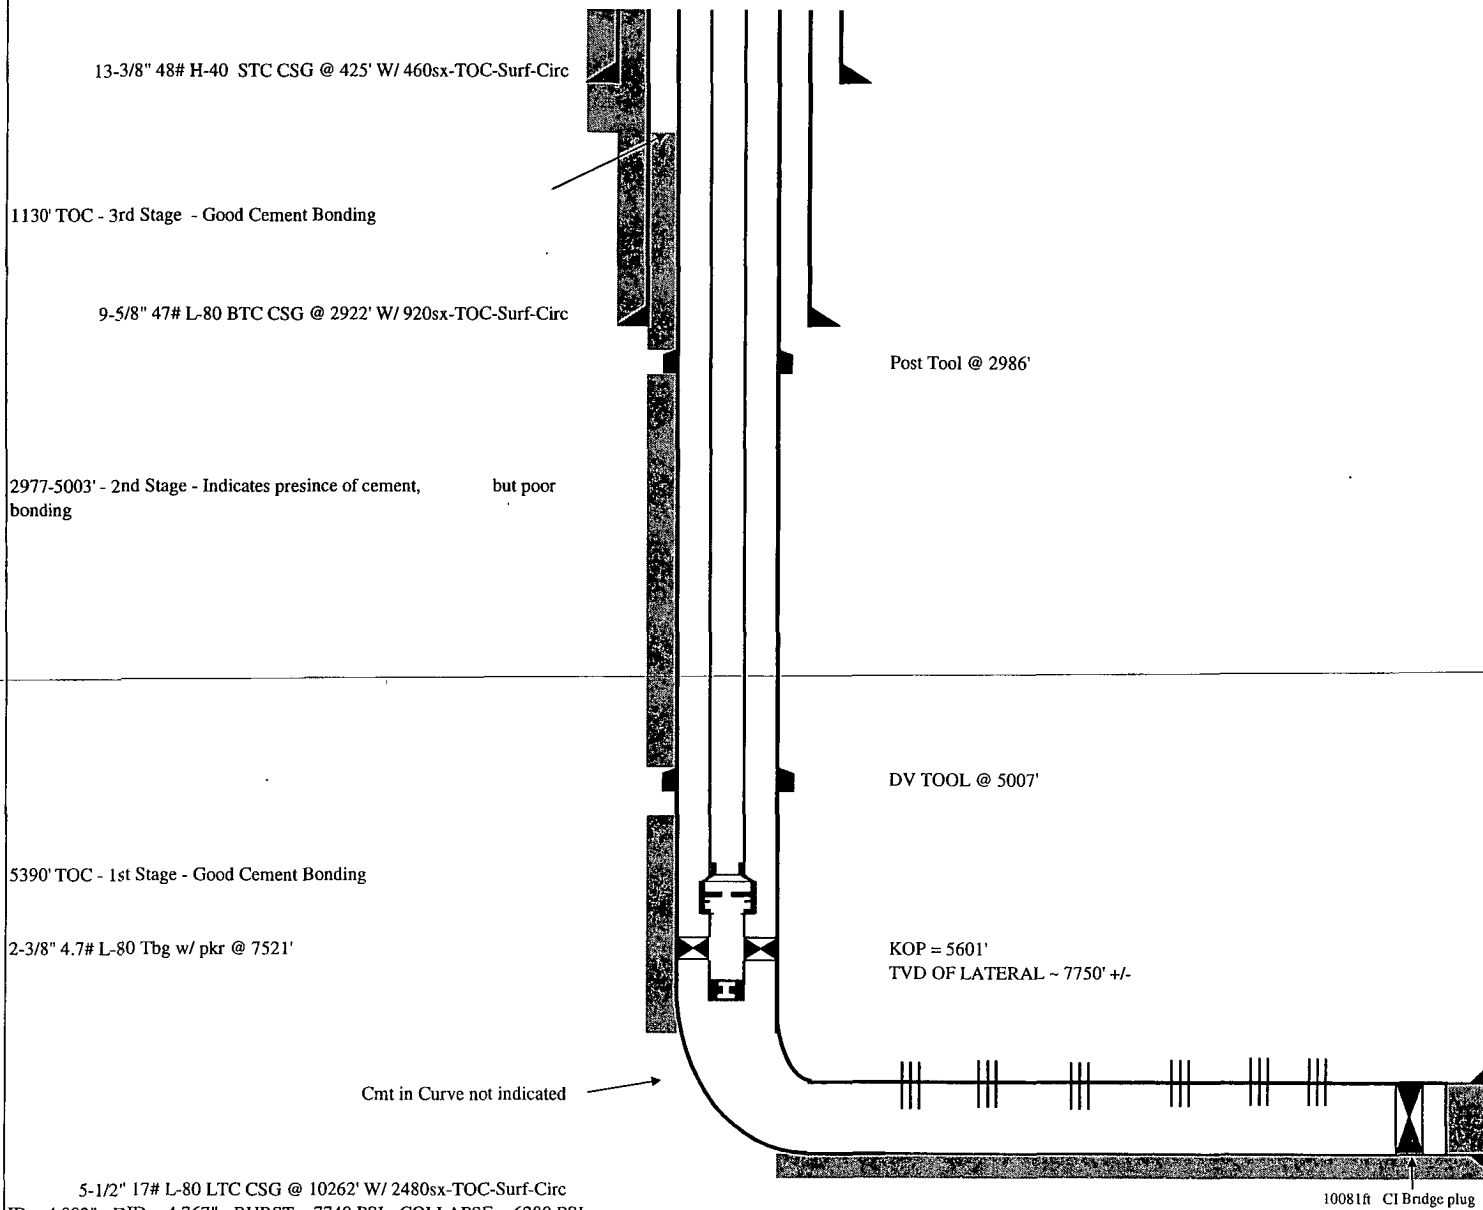

5-1/2" 17# L-80 LTC CSG @ 10262' W/ 2480sx-TOC-Surf-Circ
ID = 4.892" - DID = 4.767" - BURST = 7740 PSI - COLLAPSE = 6280 PSI

MTD = 10272"

TVD = 7784'

MPBTD = 10181'

VPBTD = 7784'

1st BS PERFS - STAGE 1

10051' (16), 9851' (10), 9651(13), & 9451(16)
55 holes @ 0.34" EHD

1st BS PERFS - STAGE 2

9300' (16), 9125' (13), 8950' (10), 8775 (10)
49 holes @ 0.34" EHD

1st BS PERFS - STAGE 3

8600' (16), 8425' (13), 8250' (10), 8075 (10)
49 holes @ 0.34" EHD

Bureau of Land Management
RECEIVED

JUN 08 2010

Carlsbad Field Office
Carlsbad, N.M.