

devon

OPERATING CORPORATION
20 North Broadway, Suite 1800
Oklahoma City, Oklahoma 73102-8260
Telephone: 405/235-3611
FAX: 405/552-4560

WELLBORE SCHEMATIC


WELL: H.E. West "B" No. 38

LOCATION: 2085'FWL & 1980FWL

10-175-31E

Eddy Co., N.M.

Present

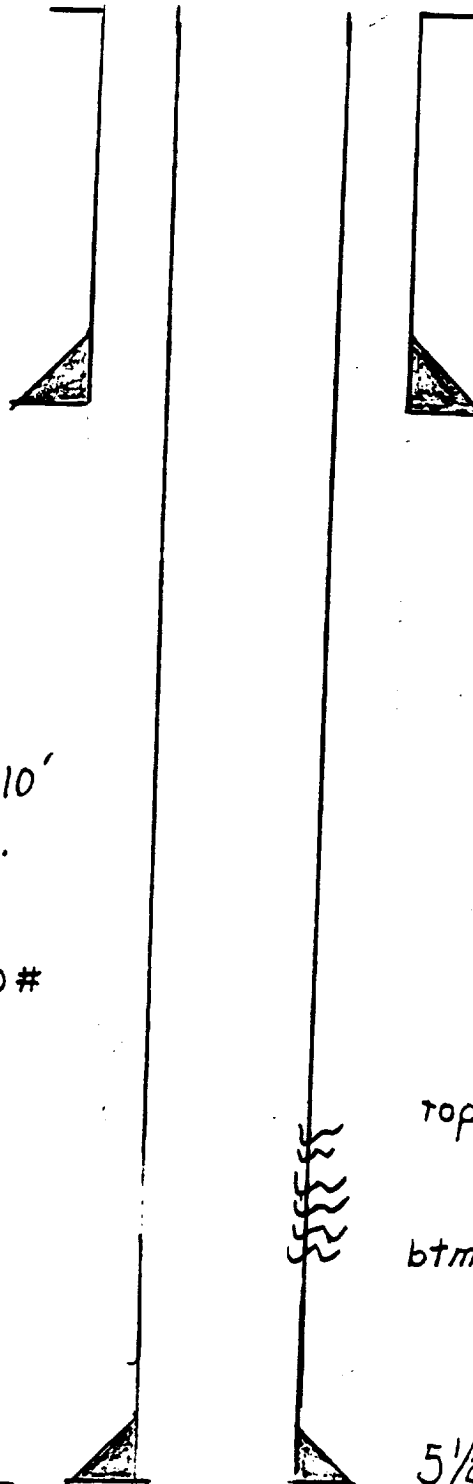

8⁵/₈" @ 596' w/ 400 sx. circ.
(12¹/₄" Hole)

Treatments: 3364-3910'

Acidized w/ 7000 gals.
15% NEFE HCl.

Frac'd w/ 20,000 T-3
gelled water w/ 5800 #
20-40 sand.

top perf. 3364'

120 Holes

btm. perf. 3910'

T.D. 3960' (7⁷/₈" hole)

5¹/₂" @ 3960' w/ 1300 sx. circ.