


WELL NO.: Ballard H #3  
 LOCATION: 1650' EBL, EEL 1-185-29E Eddy city  
 GL: \_\_\_\_\_ ZERO: \_\_\_\_\_ AGL: \_\_\_\_\_  
 KB: \_\_\_\_\_ ORIG. DRILG./COMPL. DATE: \_\_\_\_\_  
 COMMENTS: Sp. L: 9-9-39  
Comp: 10-31-39

CASING PROGRAM:

SIZE/WT./GR./CONN.	DEPTH SET
3 5/8"	450'
7"	2665'

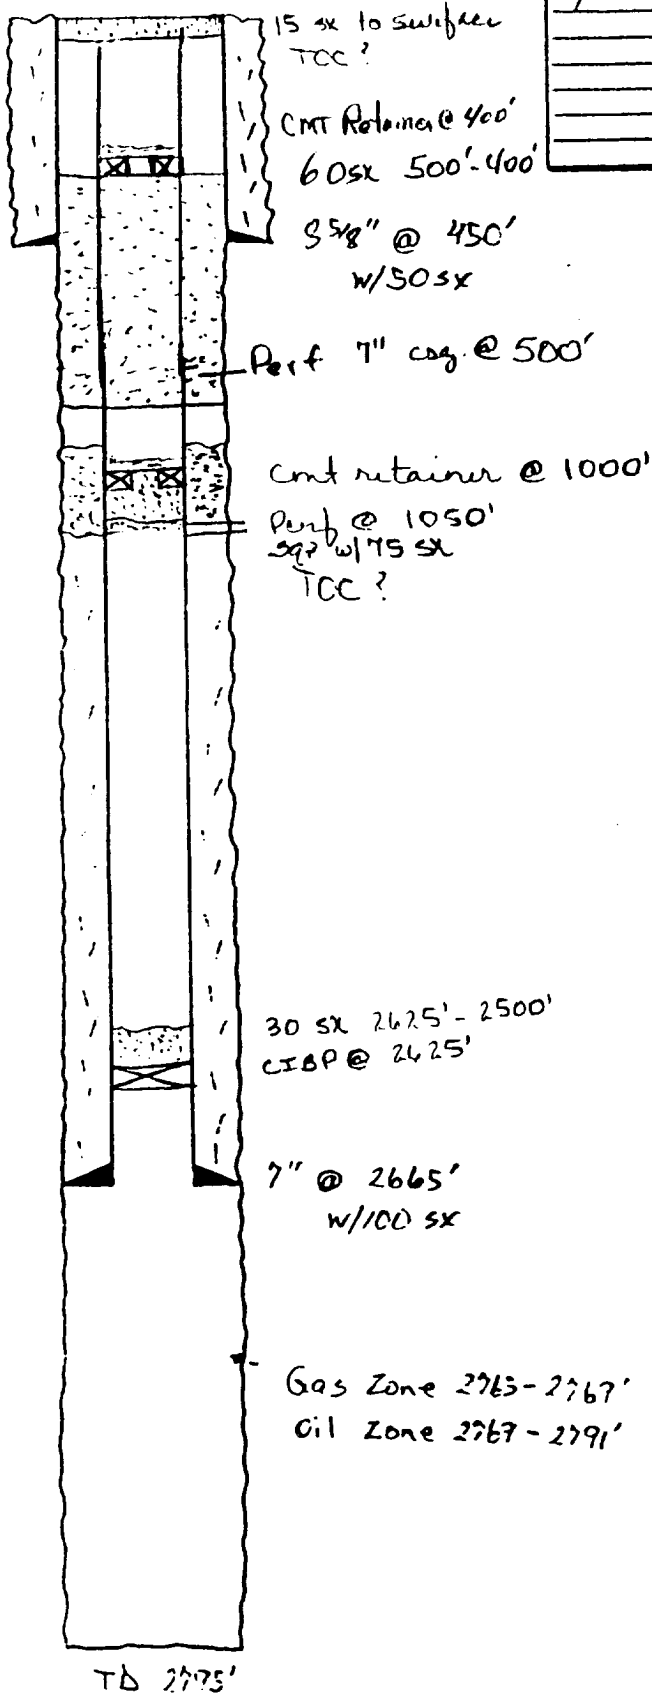

AFTER

- Tops: Salt 455'
- Base Salt 1050'
- Red Sand 2265'
- Brown Lime 2596'
- White Lime 2665'